




Ground Floor Plan

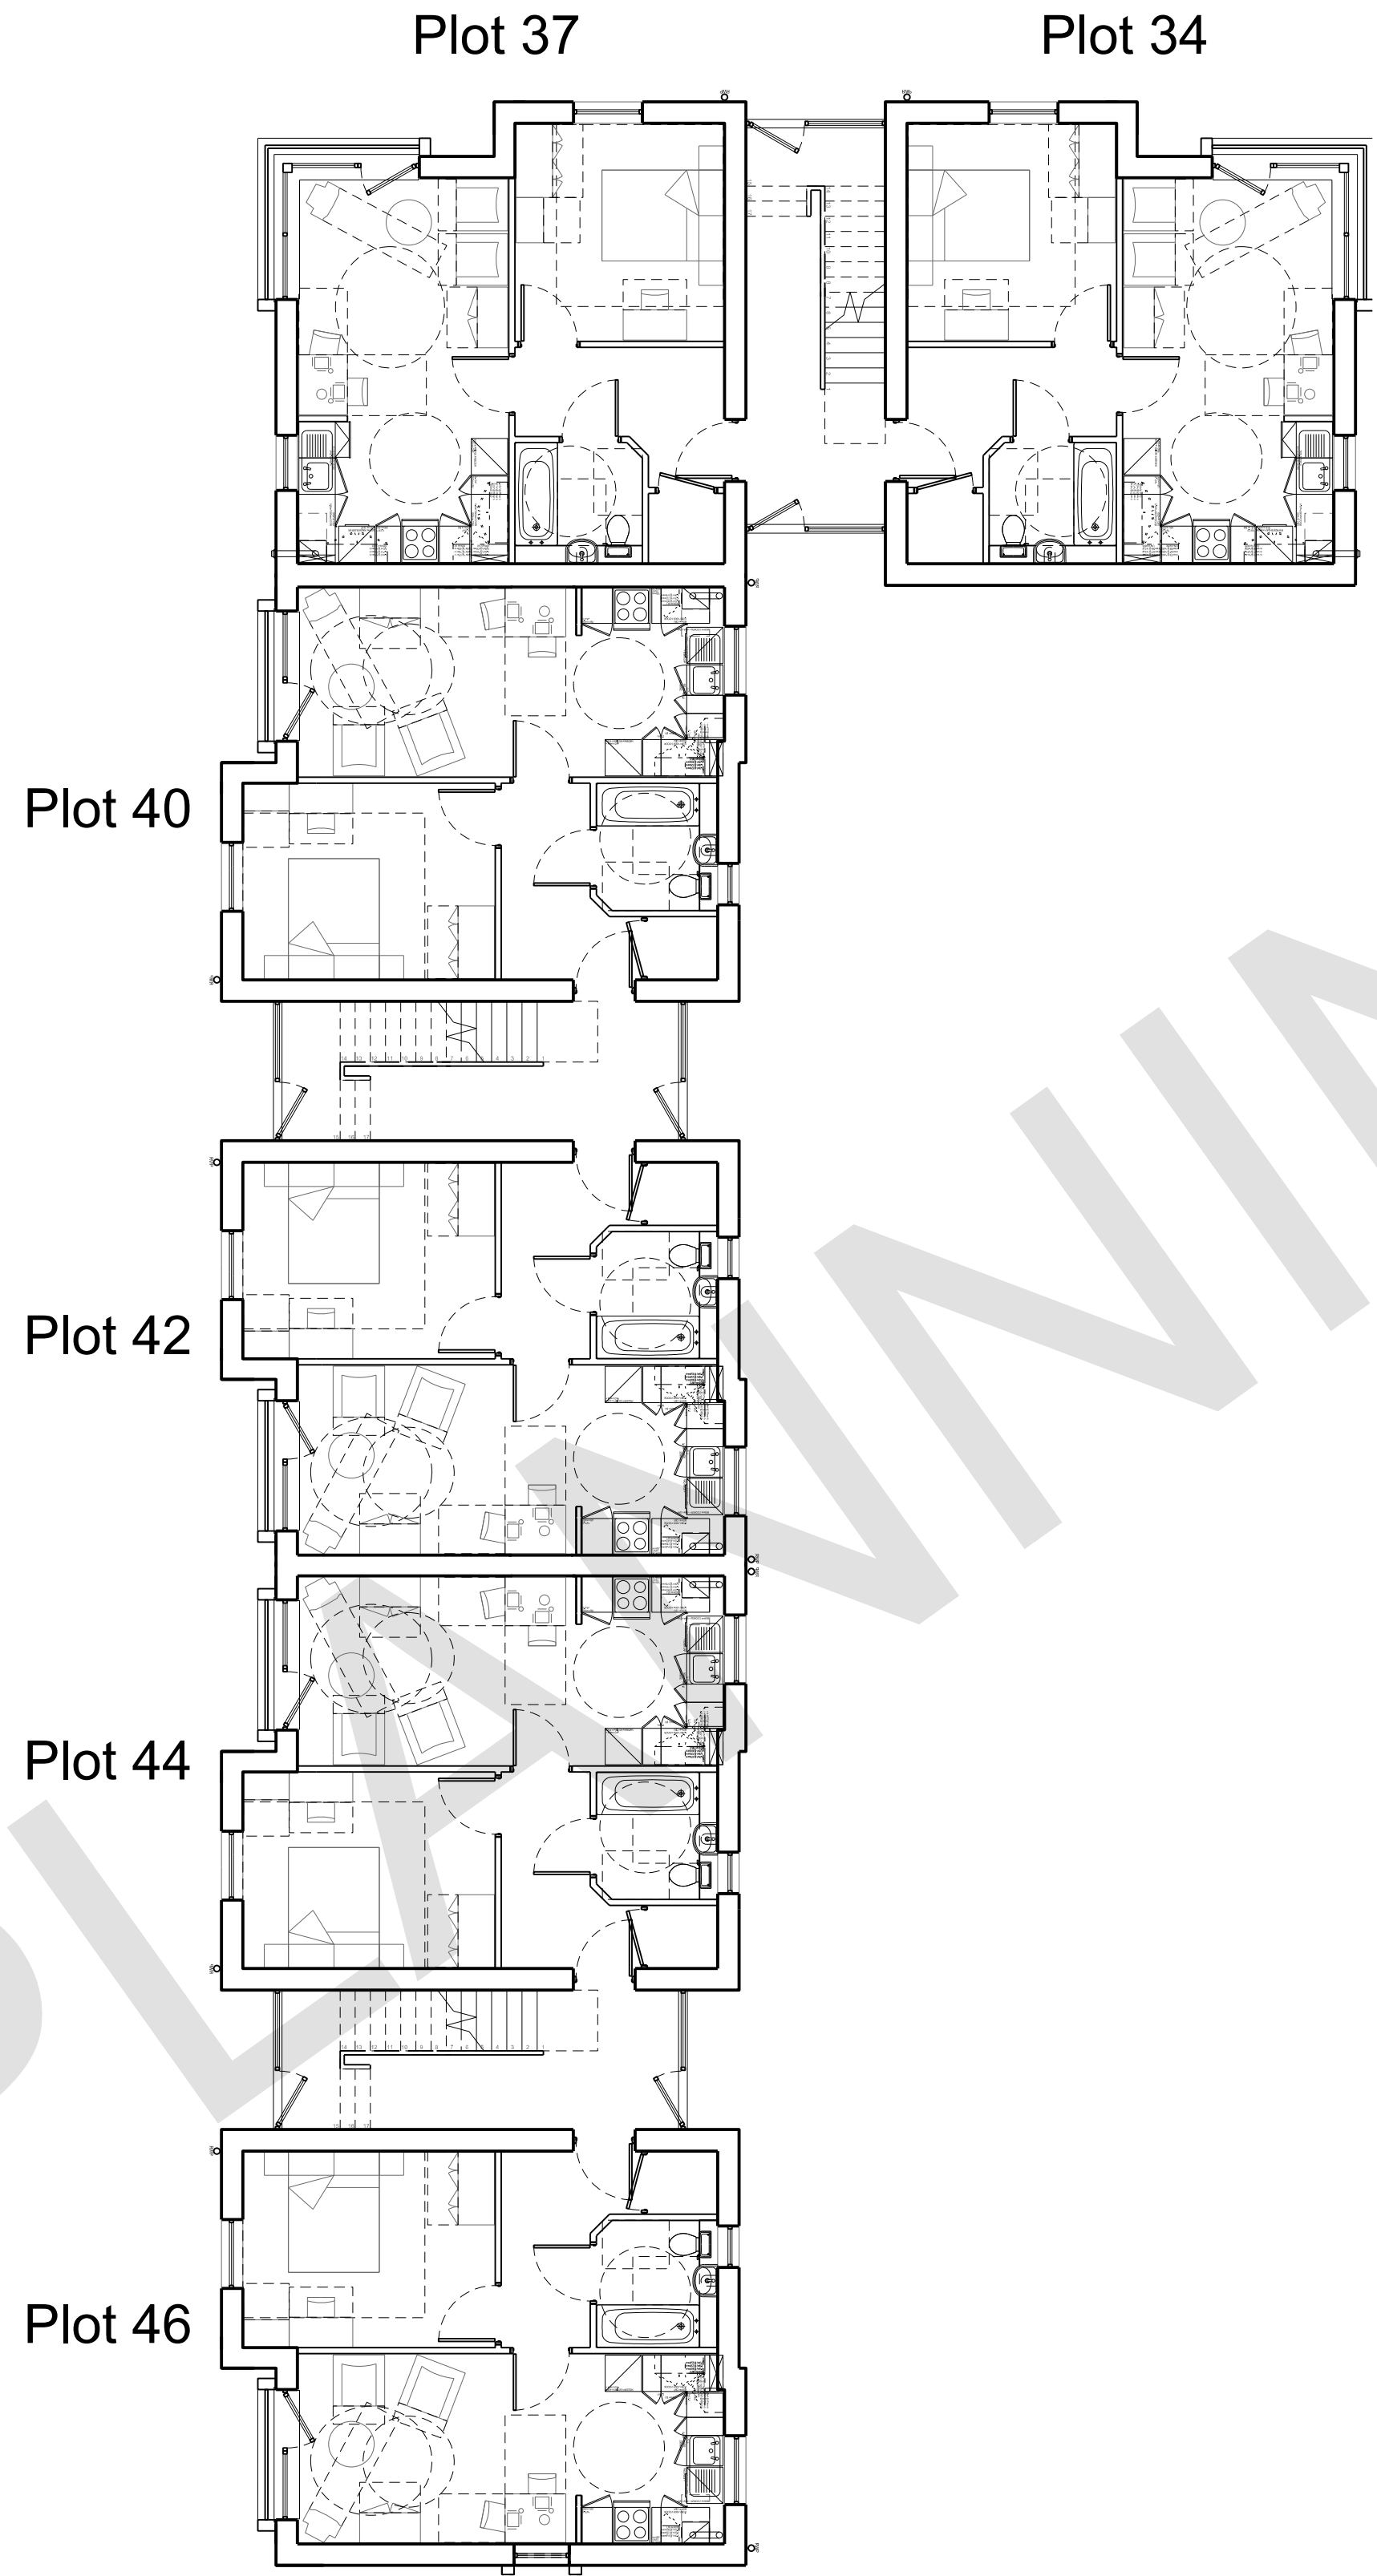

First Floor Plan

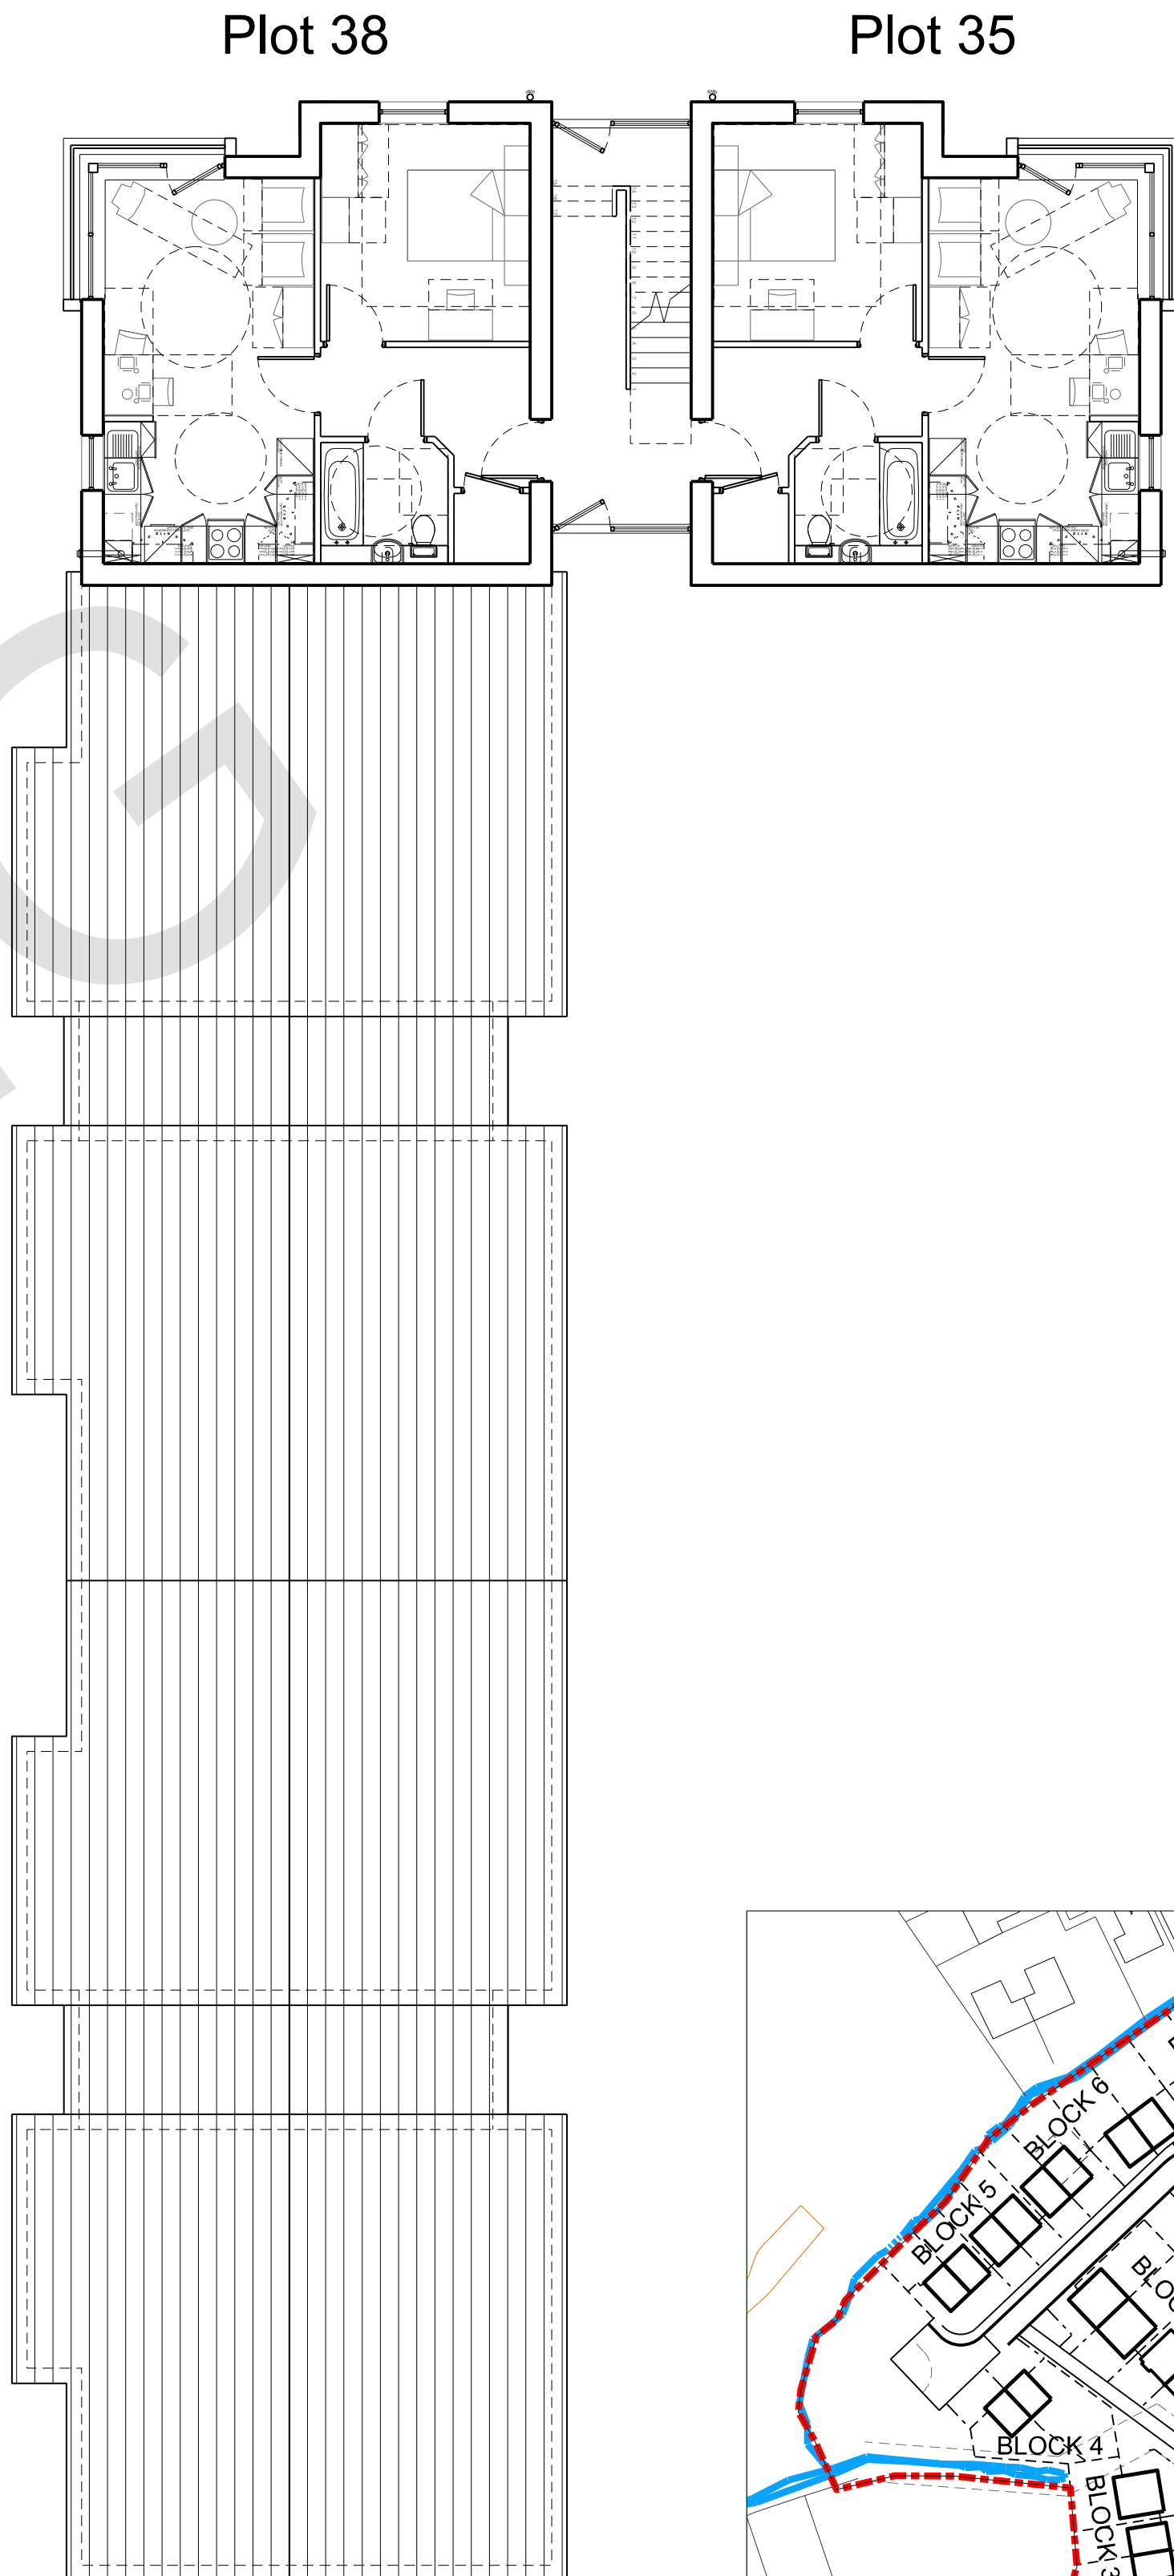

Second Floor Plan

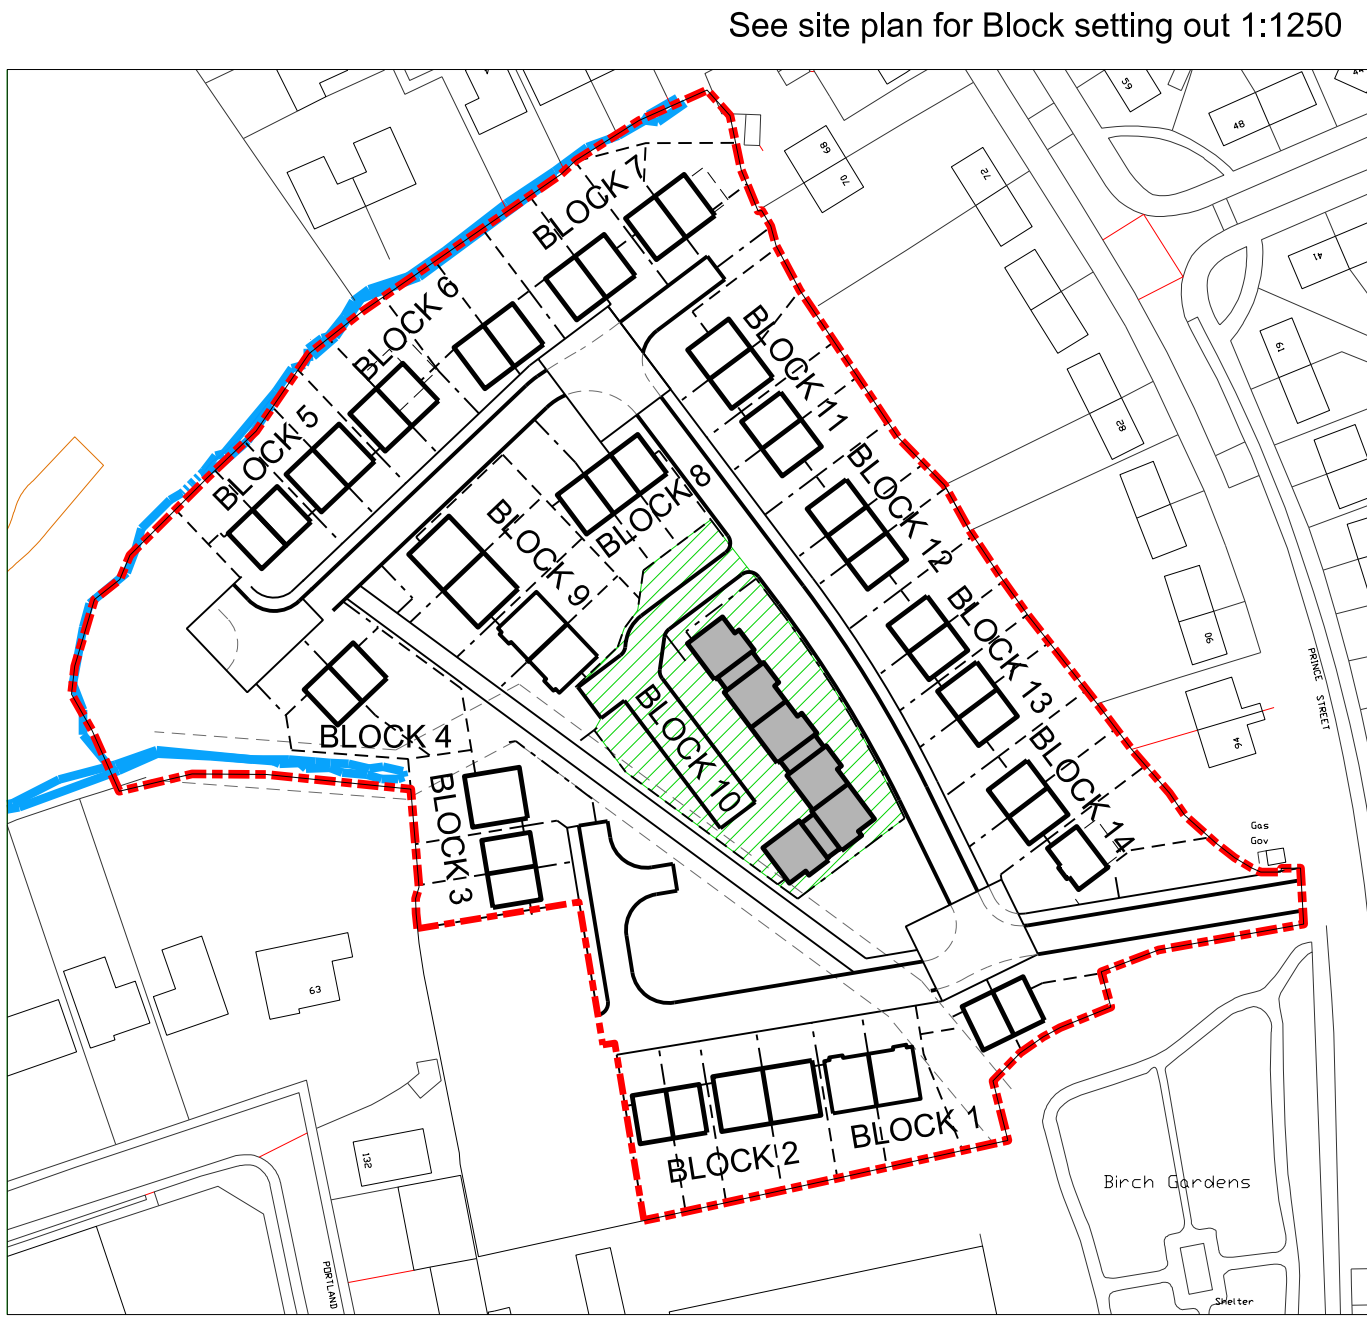

BLOCK 10 - 1B2P APARTMENTS

PROJECT		TITLE		A1	STATUS	
Adams Food (Site 74)		Block 10			PLANNING	
Prince Street, Leek ST13 6DB		1B2P Apartment Plans			PROJECT No: 1461 DRAWING No: L15	
					DRAWN by: NW CHECKED: ...	
JOHN MCCALL ARCHITECTS LTD		No.1 Arts Village, Henry Street, Liverpool L1 5BS Tel: 0151 707 1818 Fax: 707 1819		DATE: July 13 SCALE (A1): 1:100		
Old Coop Building, Church Street, Hayfield, SK22 2JE e-mail: admin@johnmccall.co.uk						

DESIGNATION	DETAILS OF REVISION	DATE	INITIALS