



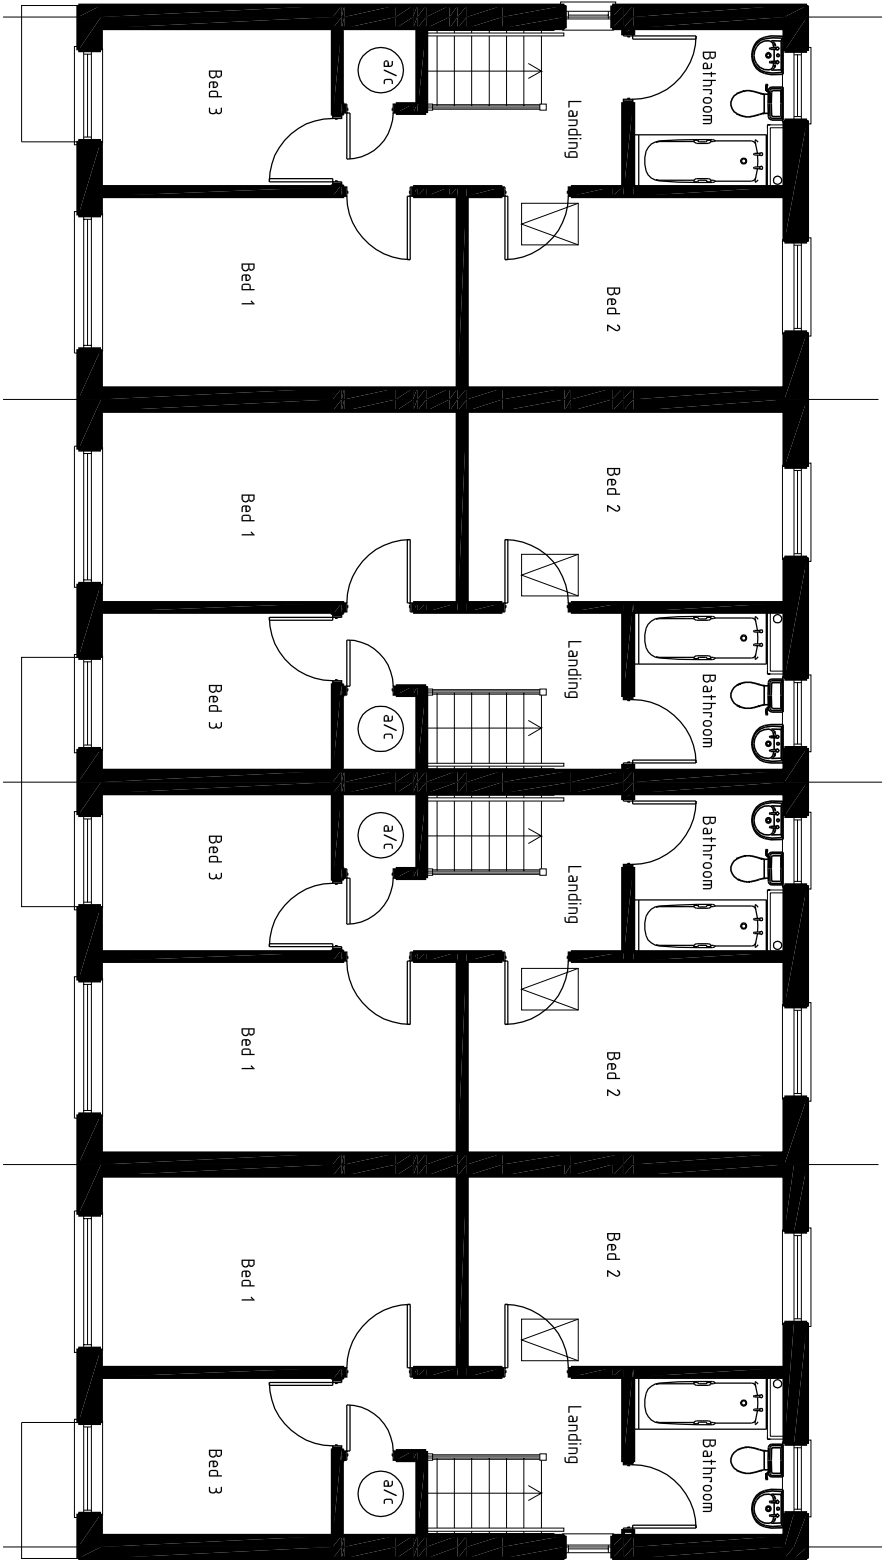

First Floor Layout

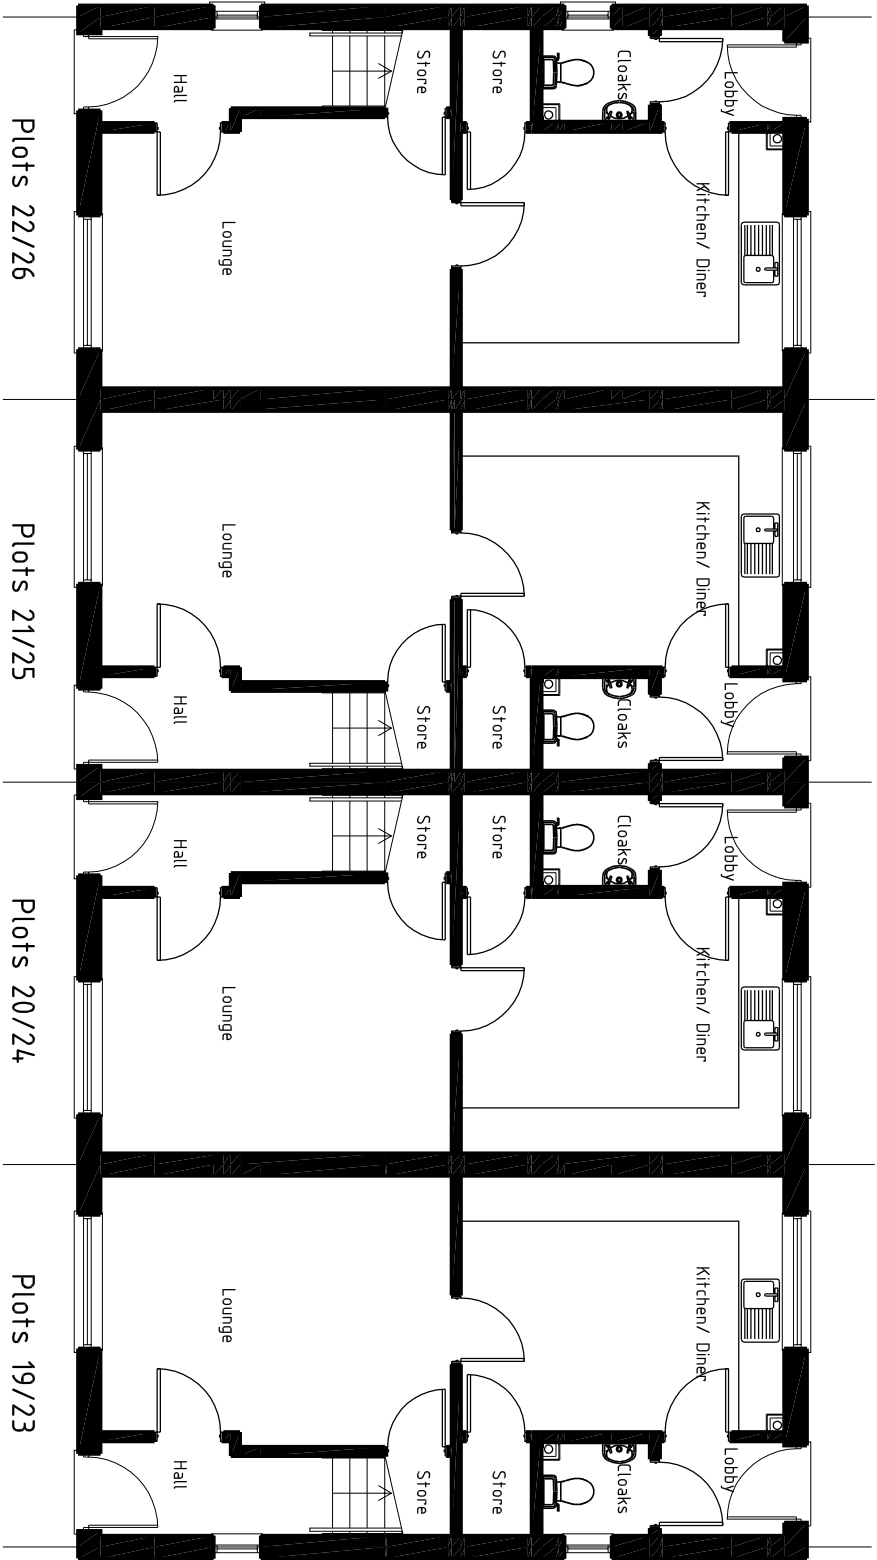

Ground Floor Layout

This drawing must not be scaled, and all dimensions to be checked on site, with all anomalies brought to the attention of the Architects. IF IN DOUBT, ASK!

PROJECT NO	DWG NO	REVISION
1844	200	*
DRAWING TITLE		
TYPE A		
FLOOR PLANS		
PROJECT		
FORGEWORKS		
BIDDULPH		
SCALE	DATE	DWN
xx@A1	29-04-13	--
1:100@A3		--
REVISIONS		
PLANNING		
rev	date	description
-	-	--