





FRONT/SOUTH WEST ELEVATION

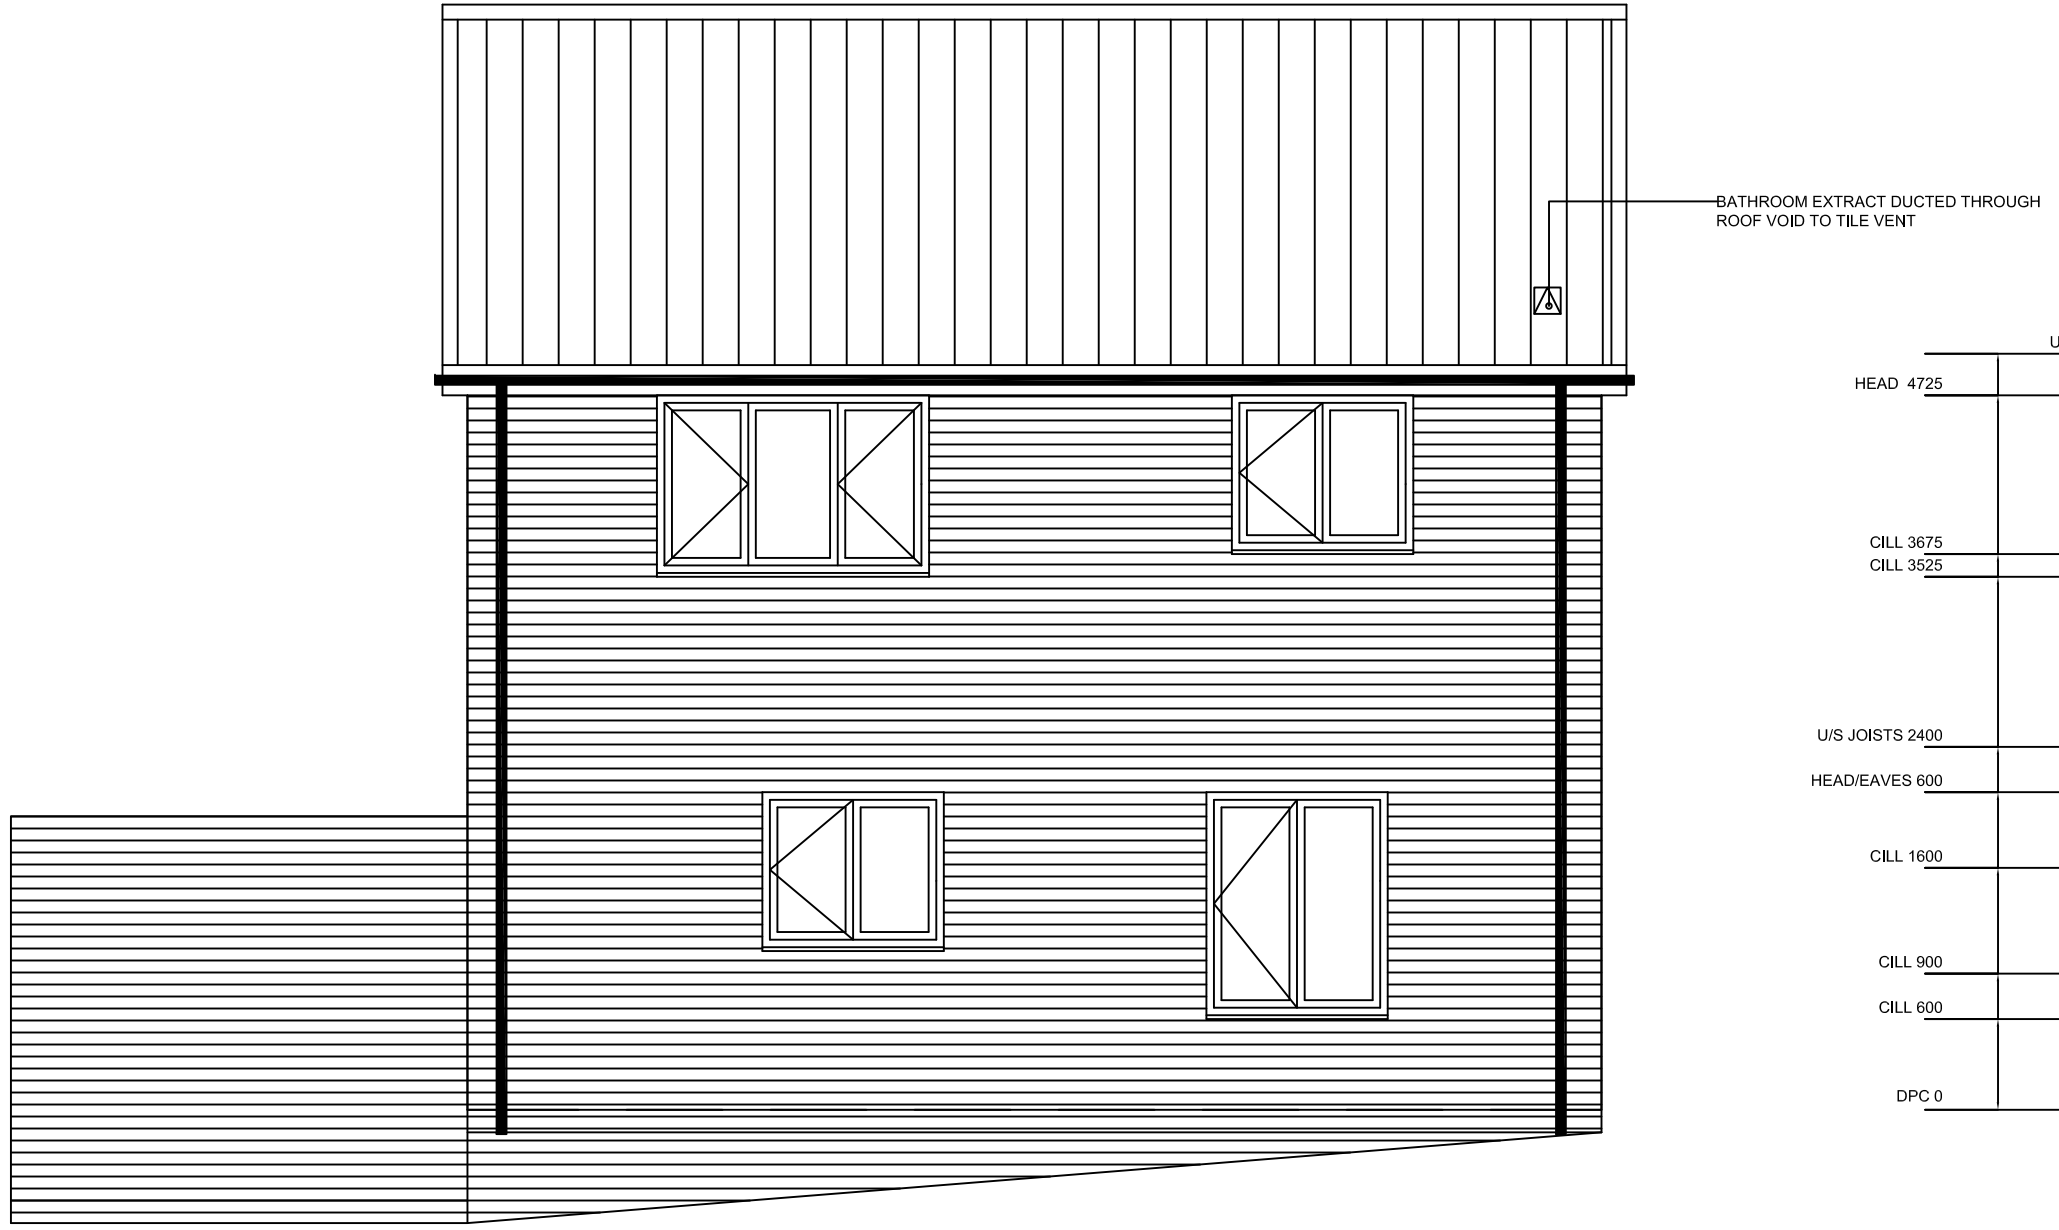

REAR/NORTH EAST ELEVATION



SIDE/NORTH WEST ELEVATION

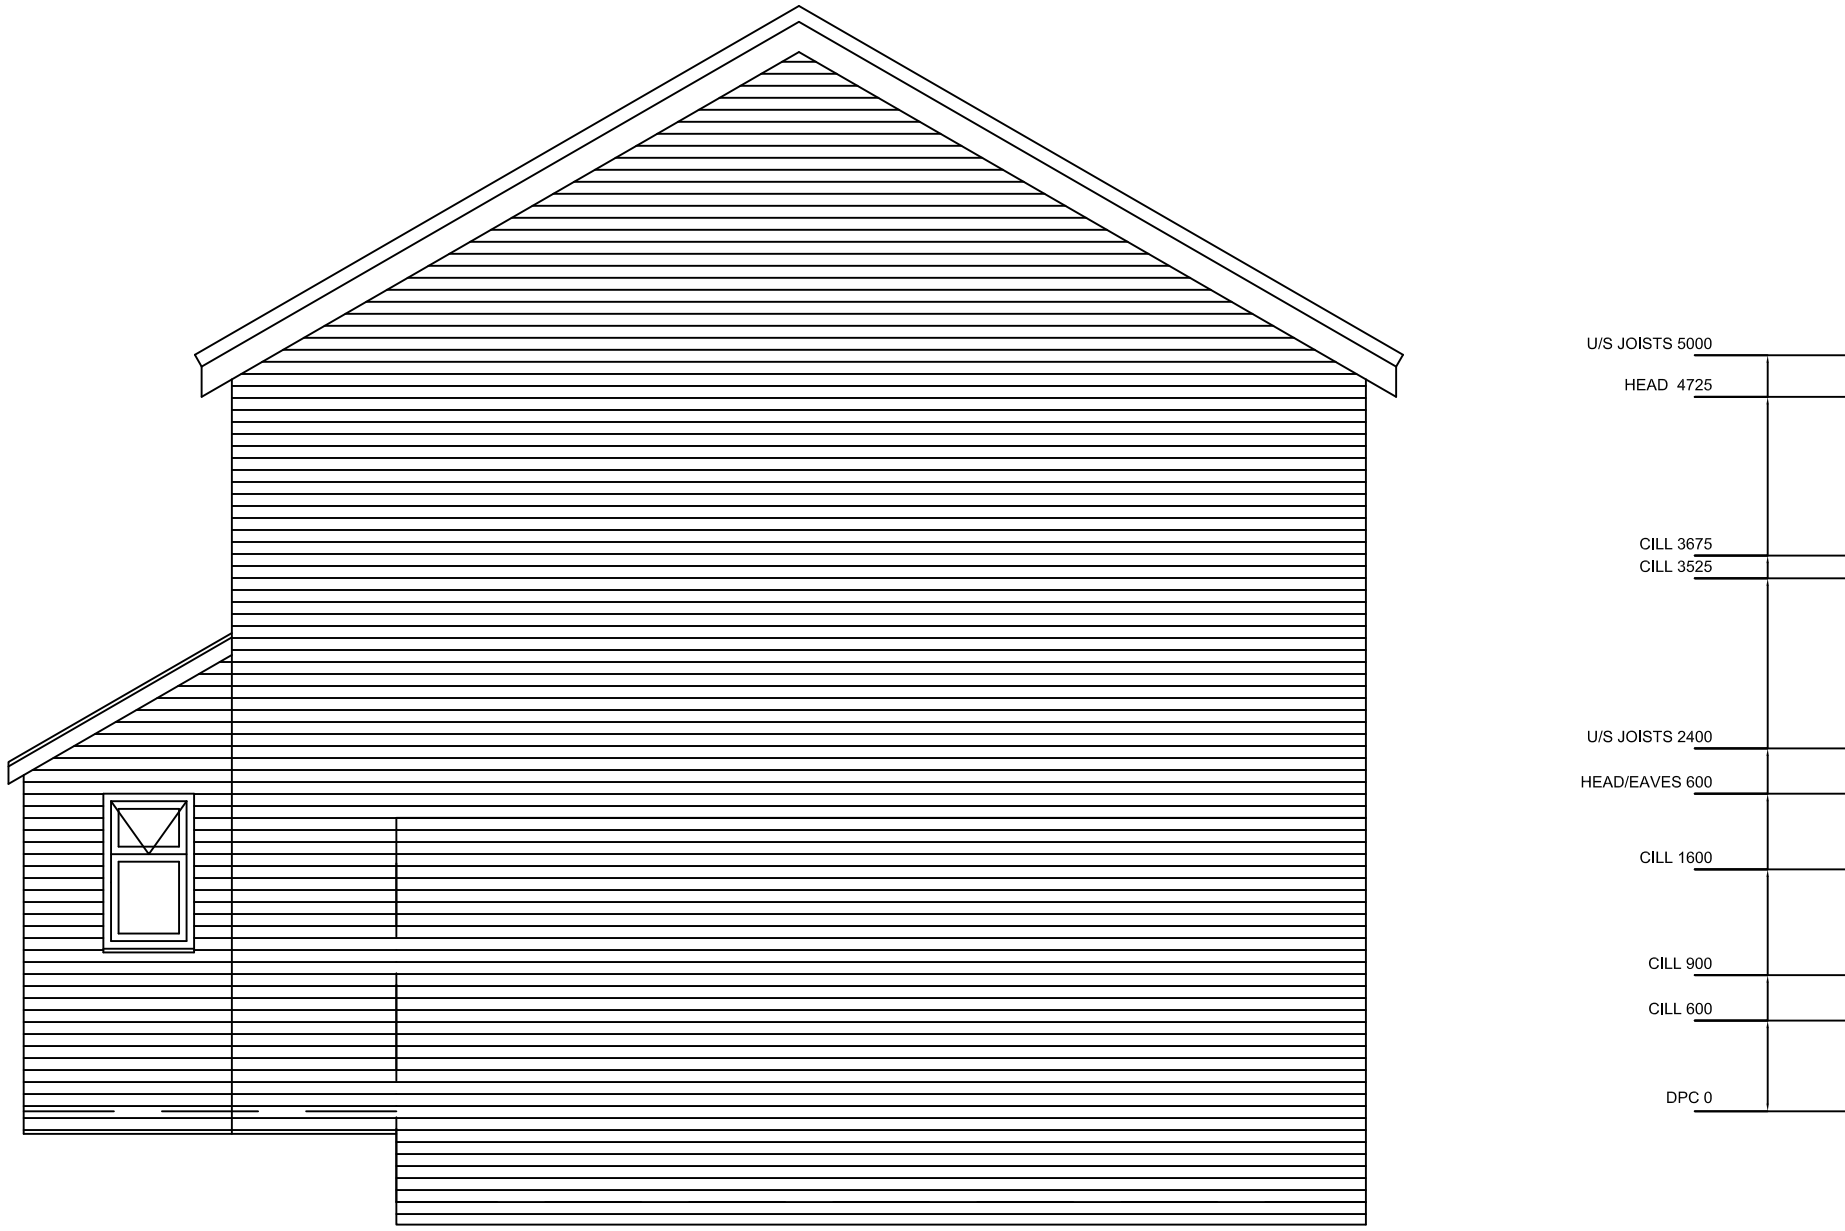

SIDE/SOUTH EAST ELEVATION

OUTLINE CONSTRUCTION NOTES


FOUNDATIONS AND FLOORS :
TO STRUCTURAL ENGINEERS DESIGN

ALL WORK TO COMPLY WITH PLANNING, BUILDING CONTROL AND CDM REGULATIONS.

THIS DRAWING IS NOT A CONTRACTUAL SPECIFICATION. PLEASE REFER TO INDIVIDUAL CONTRACTORS WRITTEN SPECIFICATIONS AND DETAILS FOR CONTRACTUAL DETAILS.

THIS DRAWING TO BE READ IN CONJUNCTION WITH ANY ENGINEERS DRAWINGS.

ALL WORK MUST CONFORM WITH PLANNING, BUILDING CONTROL AND CDM REGULATIONS. DIMENSIONS TO BE CHECKED ON SITE PRIOR TO COMMENCEMENT OF WORK.

| | | | | | | | | |
|---------|----------------------------------|--|--|----------|---------|--------------|-----|---|
| CLIENT | MR & MRS M DODD | | | SCALE | JOB No. | DWG No. | REV | <div> 23 tulip way leekbrook leek staffs st13 7ax t/f +44 (0)1538 373365 mobile 07870 199431 www.blueprintdraughting.co.uk e-mail:info@blueprintdraughting.co.uk</div> |
| PROJECT | PROPOSED NEW BUILD | | | 1:50 UNO | | MDODD GABP-1 | | |
| TITLE | 5 GRANGE GARDENS, LEEK. ST13 5SR | | | DRAWN | MJK | 07/09/13 | | |
| | | | | CHECKED | | | | |