


ROBERT L FORD


private architectural practitioner and rural development consultant

PARKSIDE PARK ROAD LEEK STAFFORDSHIRE ST13 8JT

robford@btopenworld.com / 01538 398290 / 07969 68 68 86

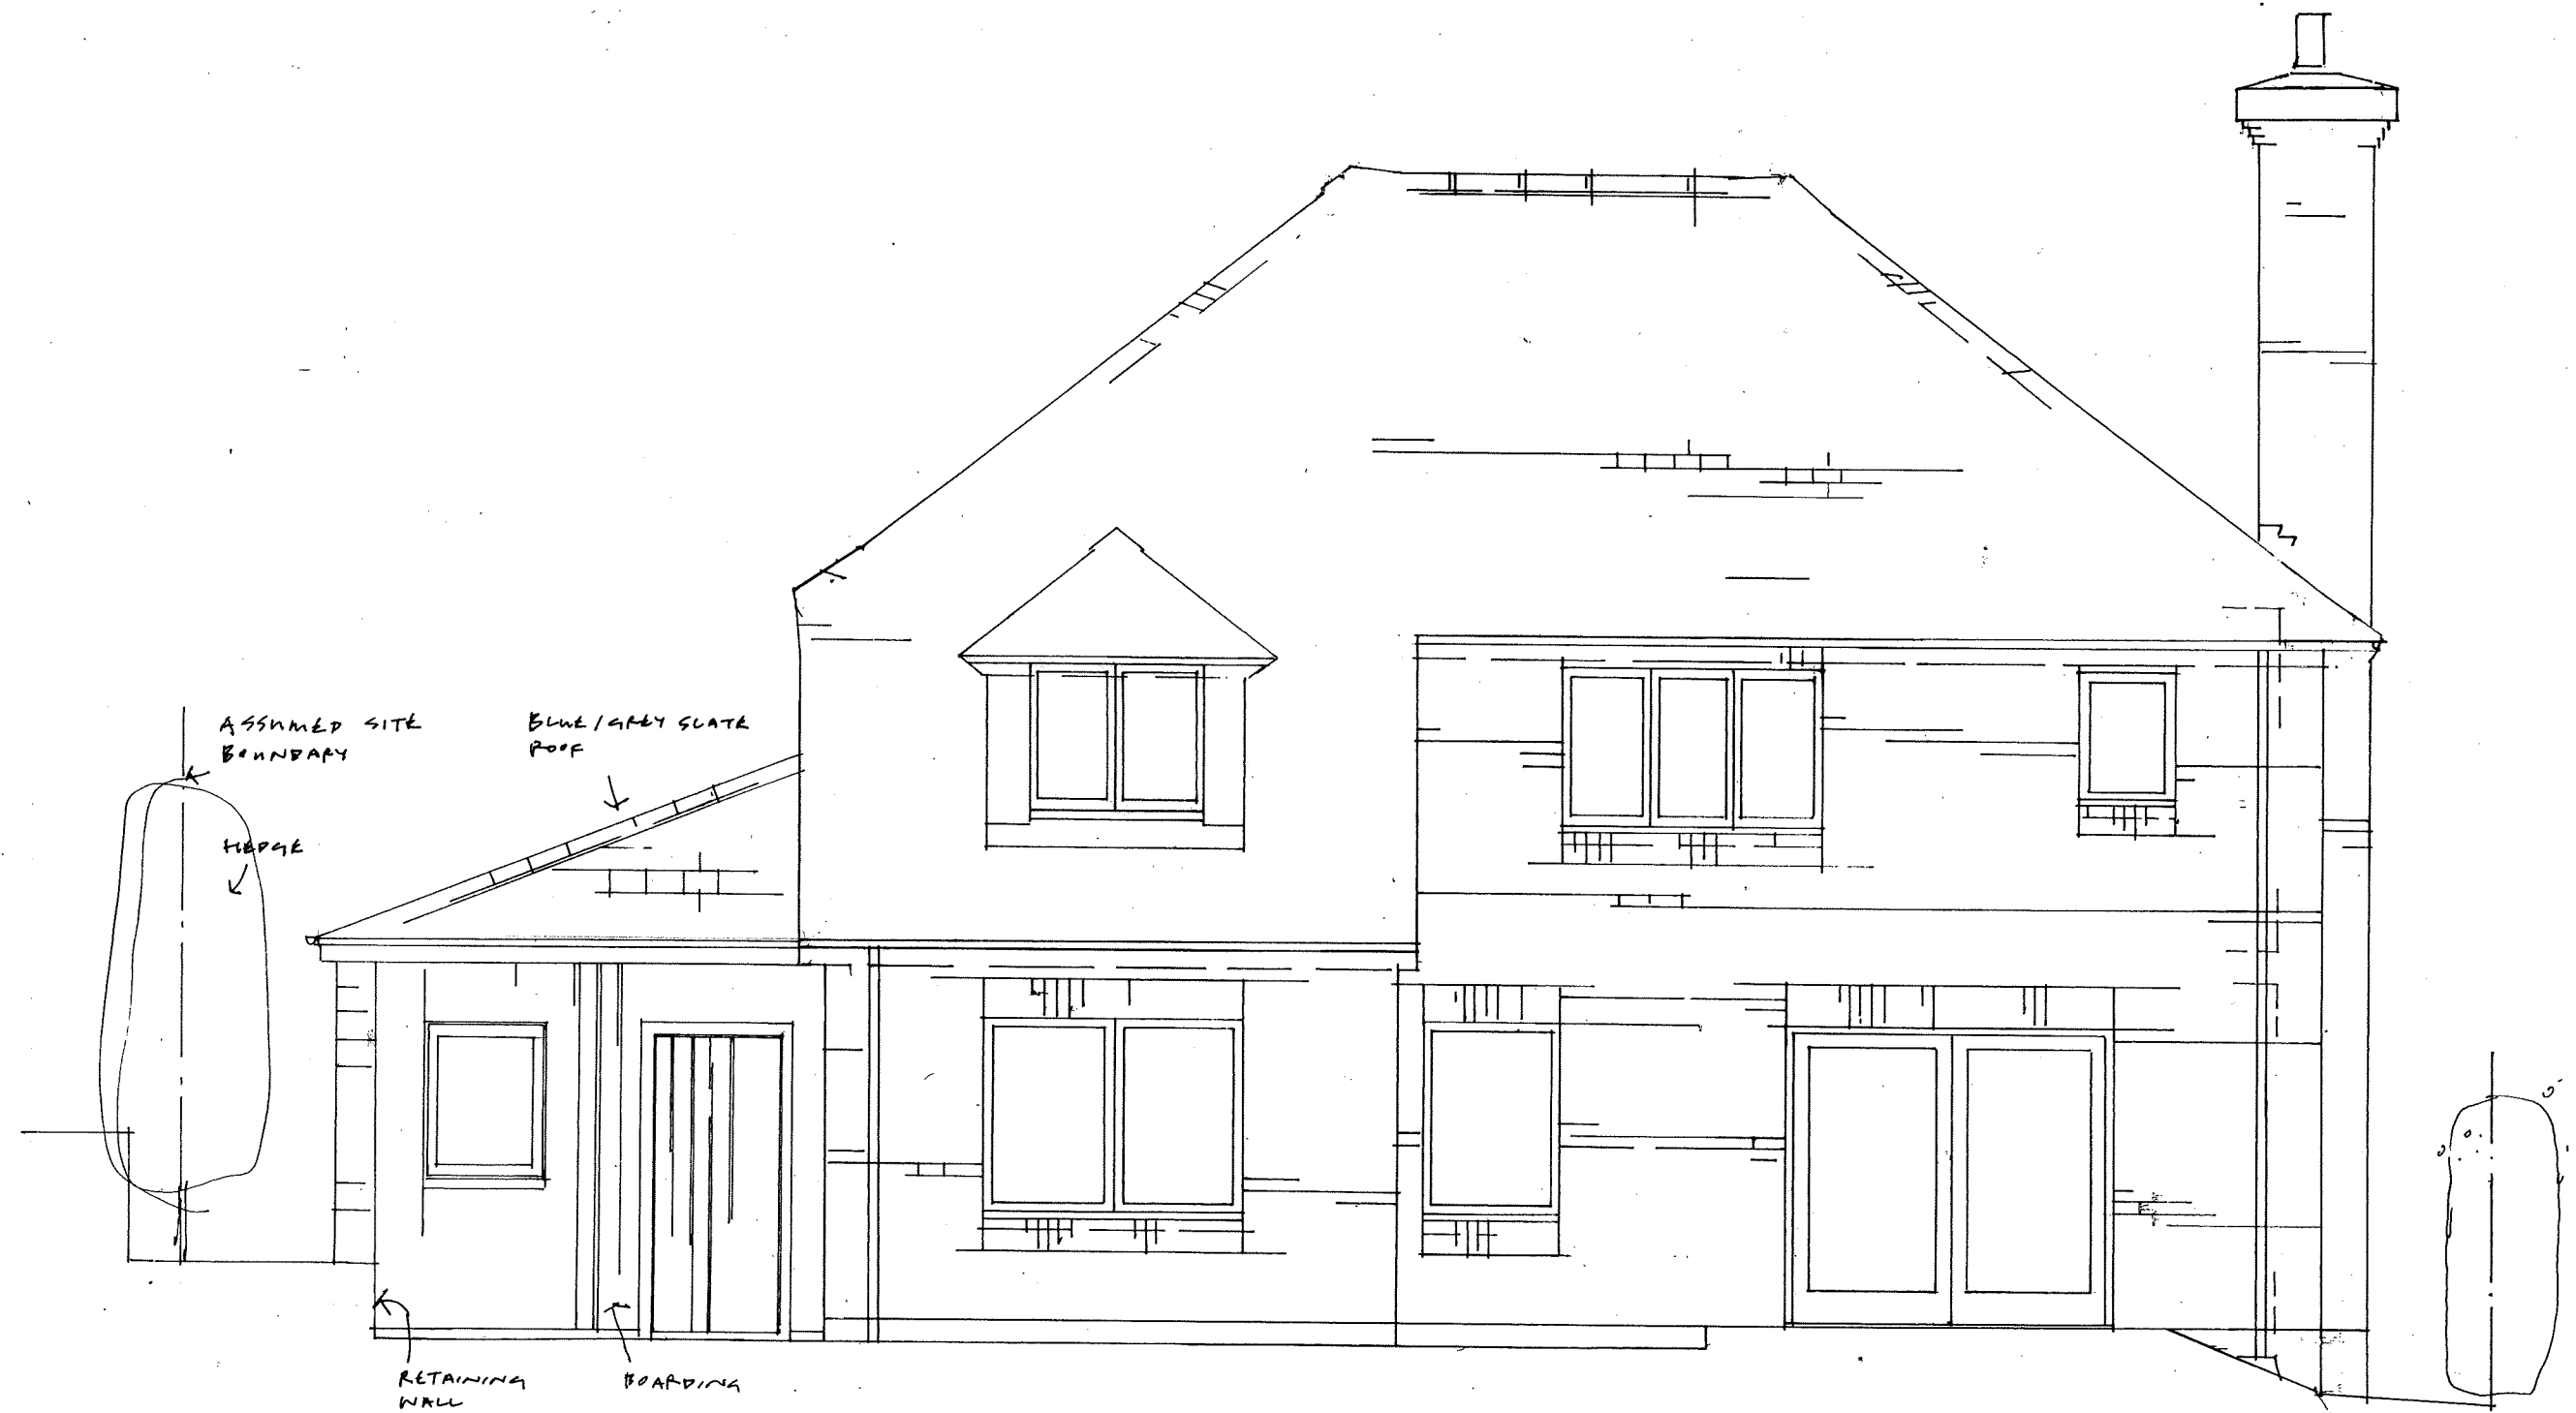

0.5 X 5 METRES AT 1:50 SCALE

 

DRAWING NO. FBBG 08 REAR ELEVATION AS PROPOSED SCALE 1:50 AT A3

**PROPOSED ATTACHED GARAGE TO THE SIDE OF DWELLING AT LAND ADJ.
FAIRLAWN BIRCHALL CLOSE CHEADLE ROAD LEEK ST13 5QZ**

01 2014