


Key: See Important Notes on 373/85/2

- Existing tree canopies and i/d. For detail see Tree Heritage report
- Trees protection in accordance with BS 5837:2012 fig 2
- Tree Category A Root Protection Area
- Tree Category B Root Protection Area
- Tree Category C Root Protection Area. Trees without RPA are poor/to be removed.
- Fenced Hollows as part of SUDS system. See engineers' report
- Existing Public Footpaths
- New Double Lodge accommodation (2 keys) showing Base levels.
♿=Accessible ♿=Future Accessible
- New Treehouse accommodation showing FFLs.
♿=Accessible
- Play Area
- New porous block or tarmac surfaces
- New porous boardwalks & decks
- Disabled Parking spaces
- Planning Red Line

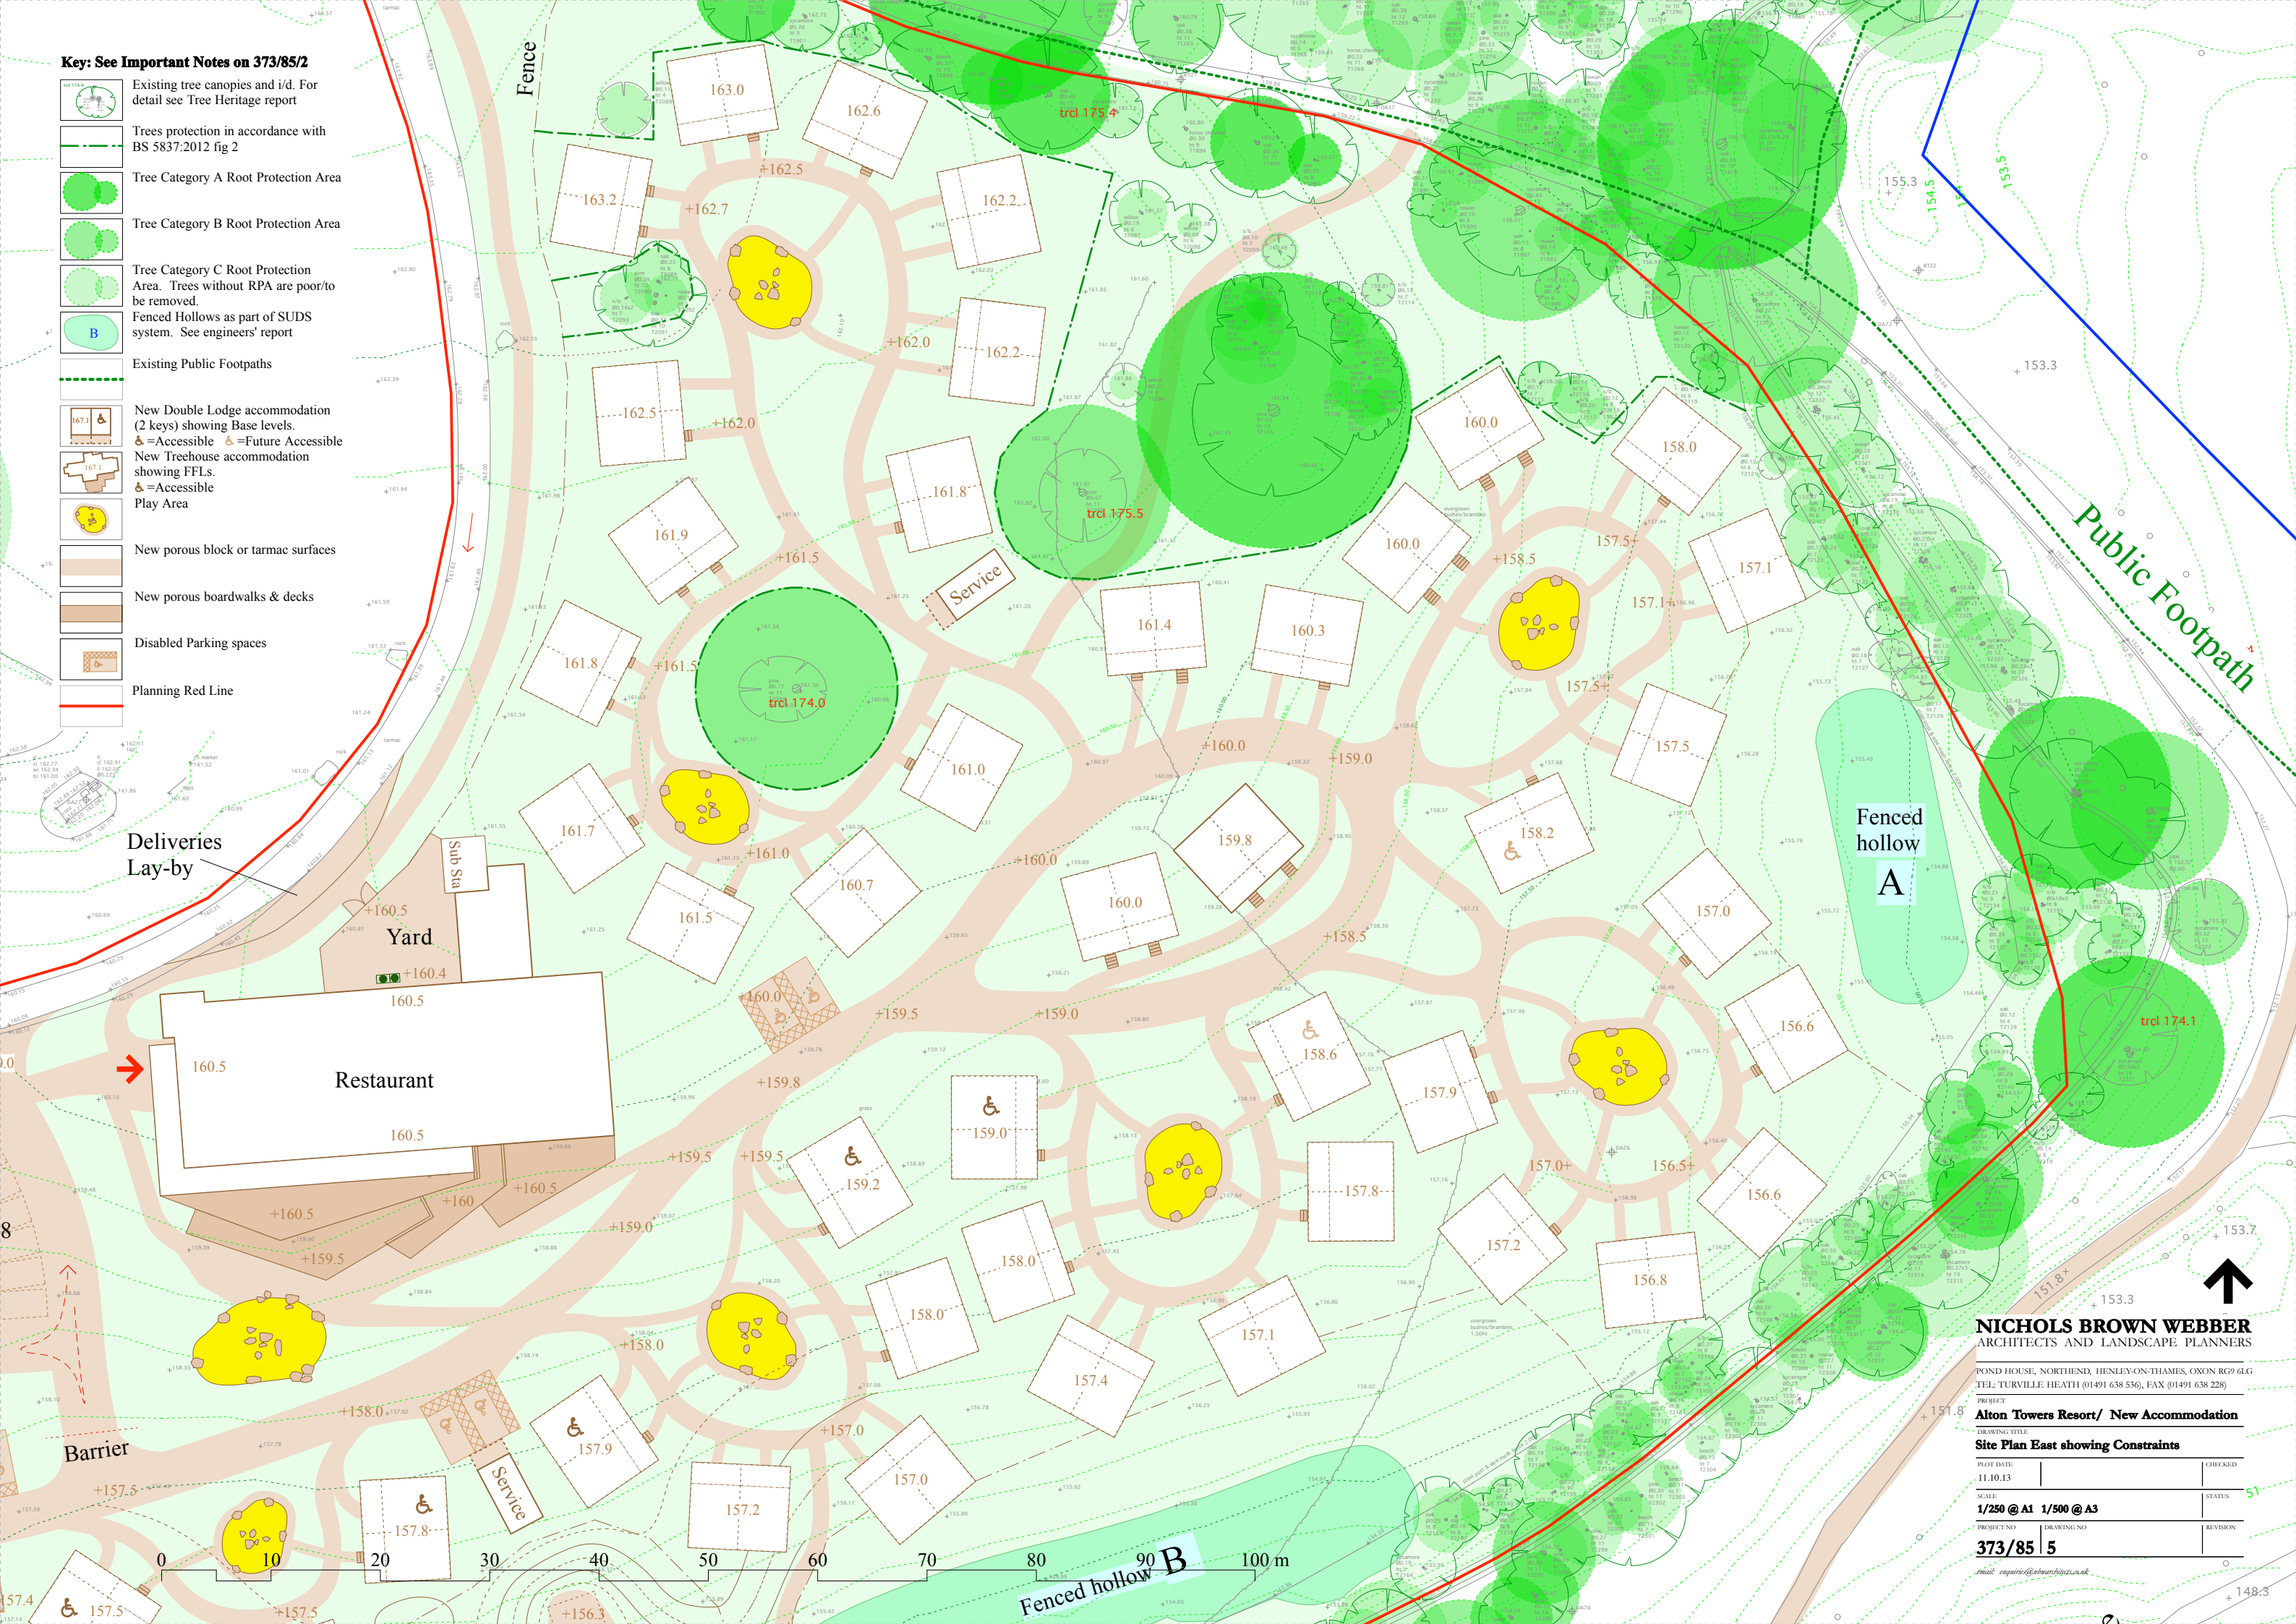

NICHOLS BROWN WEBBER
ARCHITECTS AND LANDSCAPE PLANNERS

POND HOUSE, NORTHEM, HENLEY-ON-THAMES, OXON RG9 6LG
TEL: TURVILLE HEATH (01491 638 536), FAX (01491 638 228)

PROJECT
Alton Towers Resort/ New Accommodation

DRAWING TITLE
Site Plan East showing Constraints

PLOT DATE: 11.10.13

SCALE: 1/250 @ A1 1/500 @ A3

PROJECT NO: 373/85 | 5
DRAWING NO: 5

email: enquiries@nicholsbrownwebber.co.uk