


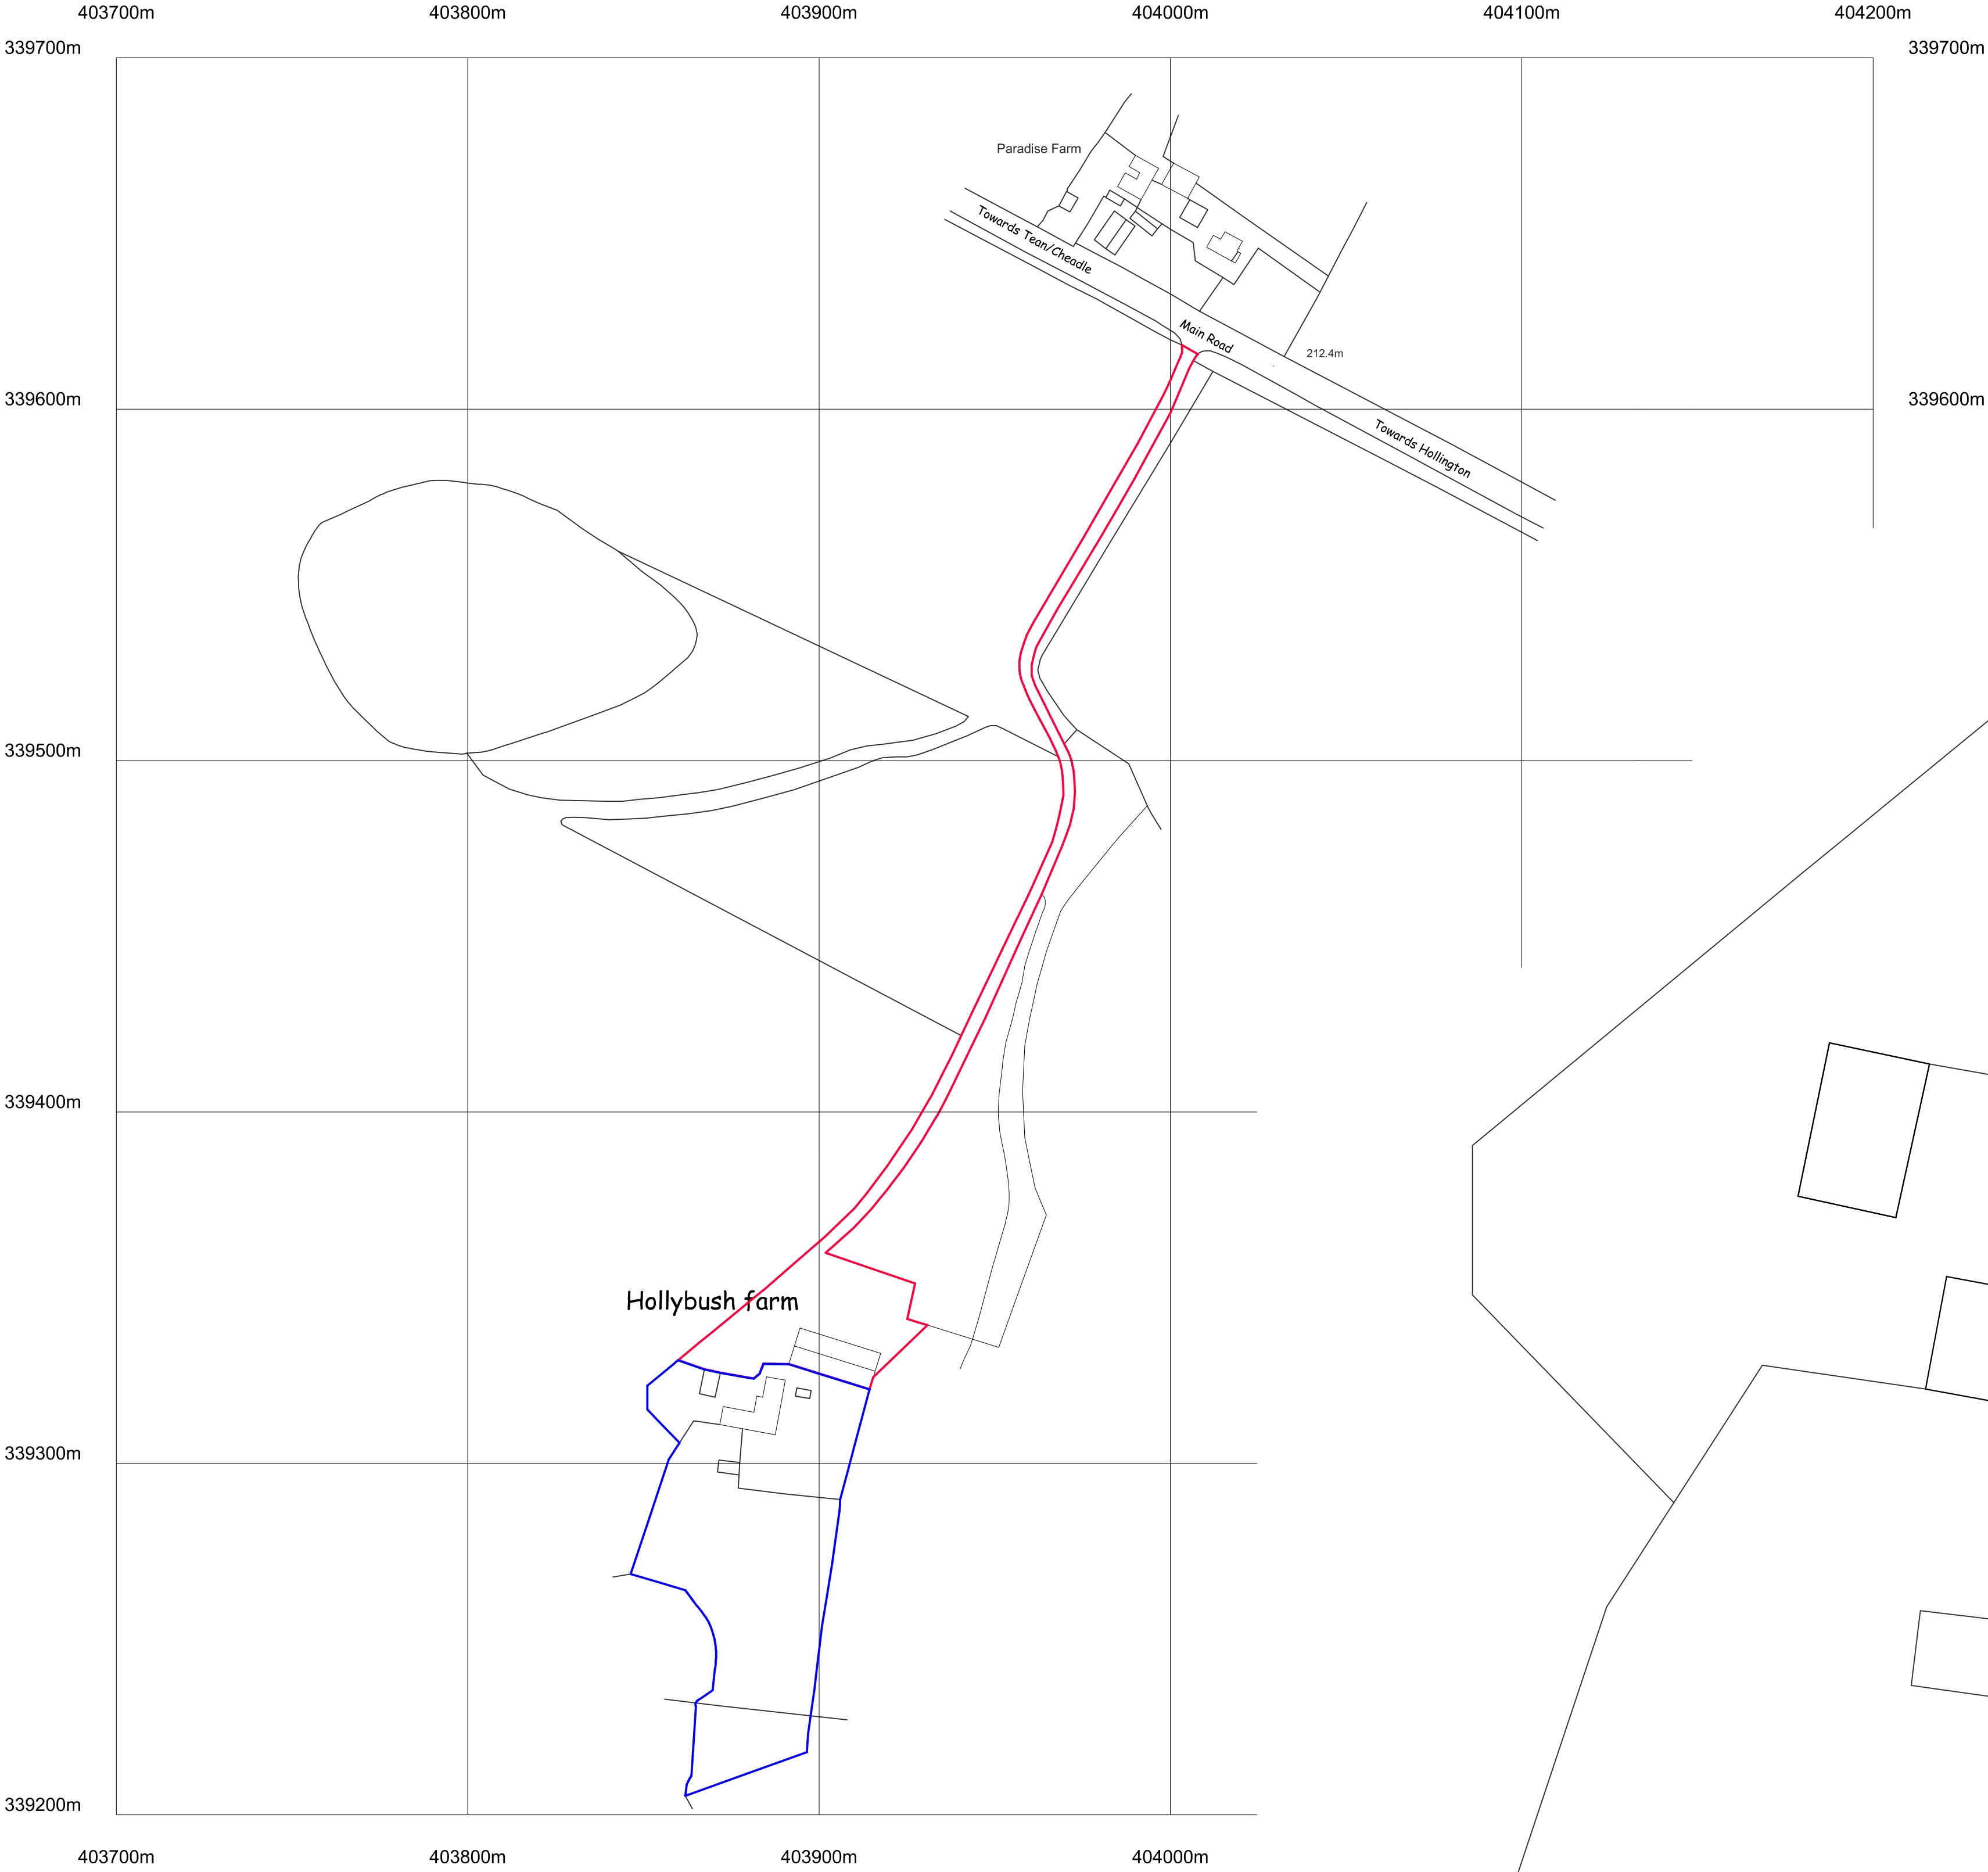


©Crown Copyright. All rights reserved. Licence no. 100019980

LOCATION PLAN Scale 1/1250



SITE/ROOF PLAN Scale 1/200

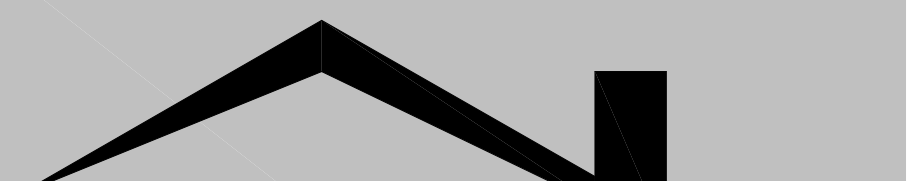
Nigel Forrester MCIOSB
Building Design Services

ILETT HOUSE, SMITHY BANK, ALTON, STAFFS, ST10 4AD
TEL 01538 702164
www.nigelforrester.co.uk www.sap-calc.co.uk

CLIENT
Mr D J Clayton - Agricultural Contractor

PROJECT
Proposed agricultural shed
at
Hollybush Farm
Hollington
Stoke-on-Trent
Staffordshire
ST10 4HX

DRAWING NUMBER 14/421/02
Location and site/roof plan

SCALES 1/1250 & 1/200 @ A1