

Key: See Important Notes on 373/85/2



Existing tree canopies and i/d. For detail see Tree Heritage report



Trees protection in accordance with BS 5837:2012 fig 2



Existing 1800mm chain link retained



Tree Category A Root Protection Area



Tree Category B Root Protection Area



Tree Category C Root Protection Area. Trees without RPA are poor/to be removed.



Fenced Hollows as part of SUDS system. See engineers' report



Existing Public Footpaths



New Double Lodge accommodation (2 keys) showing Base levels.



New Treehouse accommodation showing FFLs.



♿=Accessible
♿=Accessible Play Area



New porous block or tarmac surfaces




New porous boardwalks & decks



Disabled Parking spaces



Planning Red Line

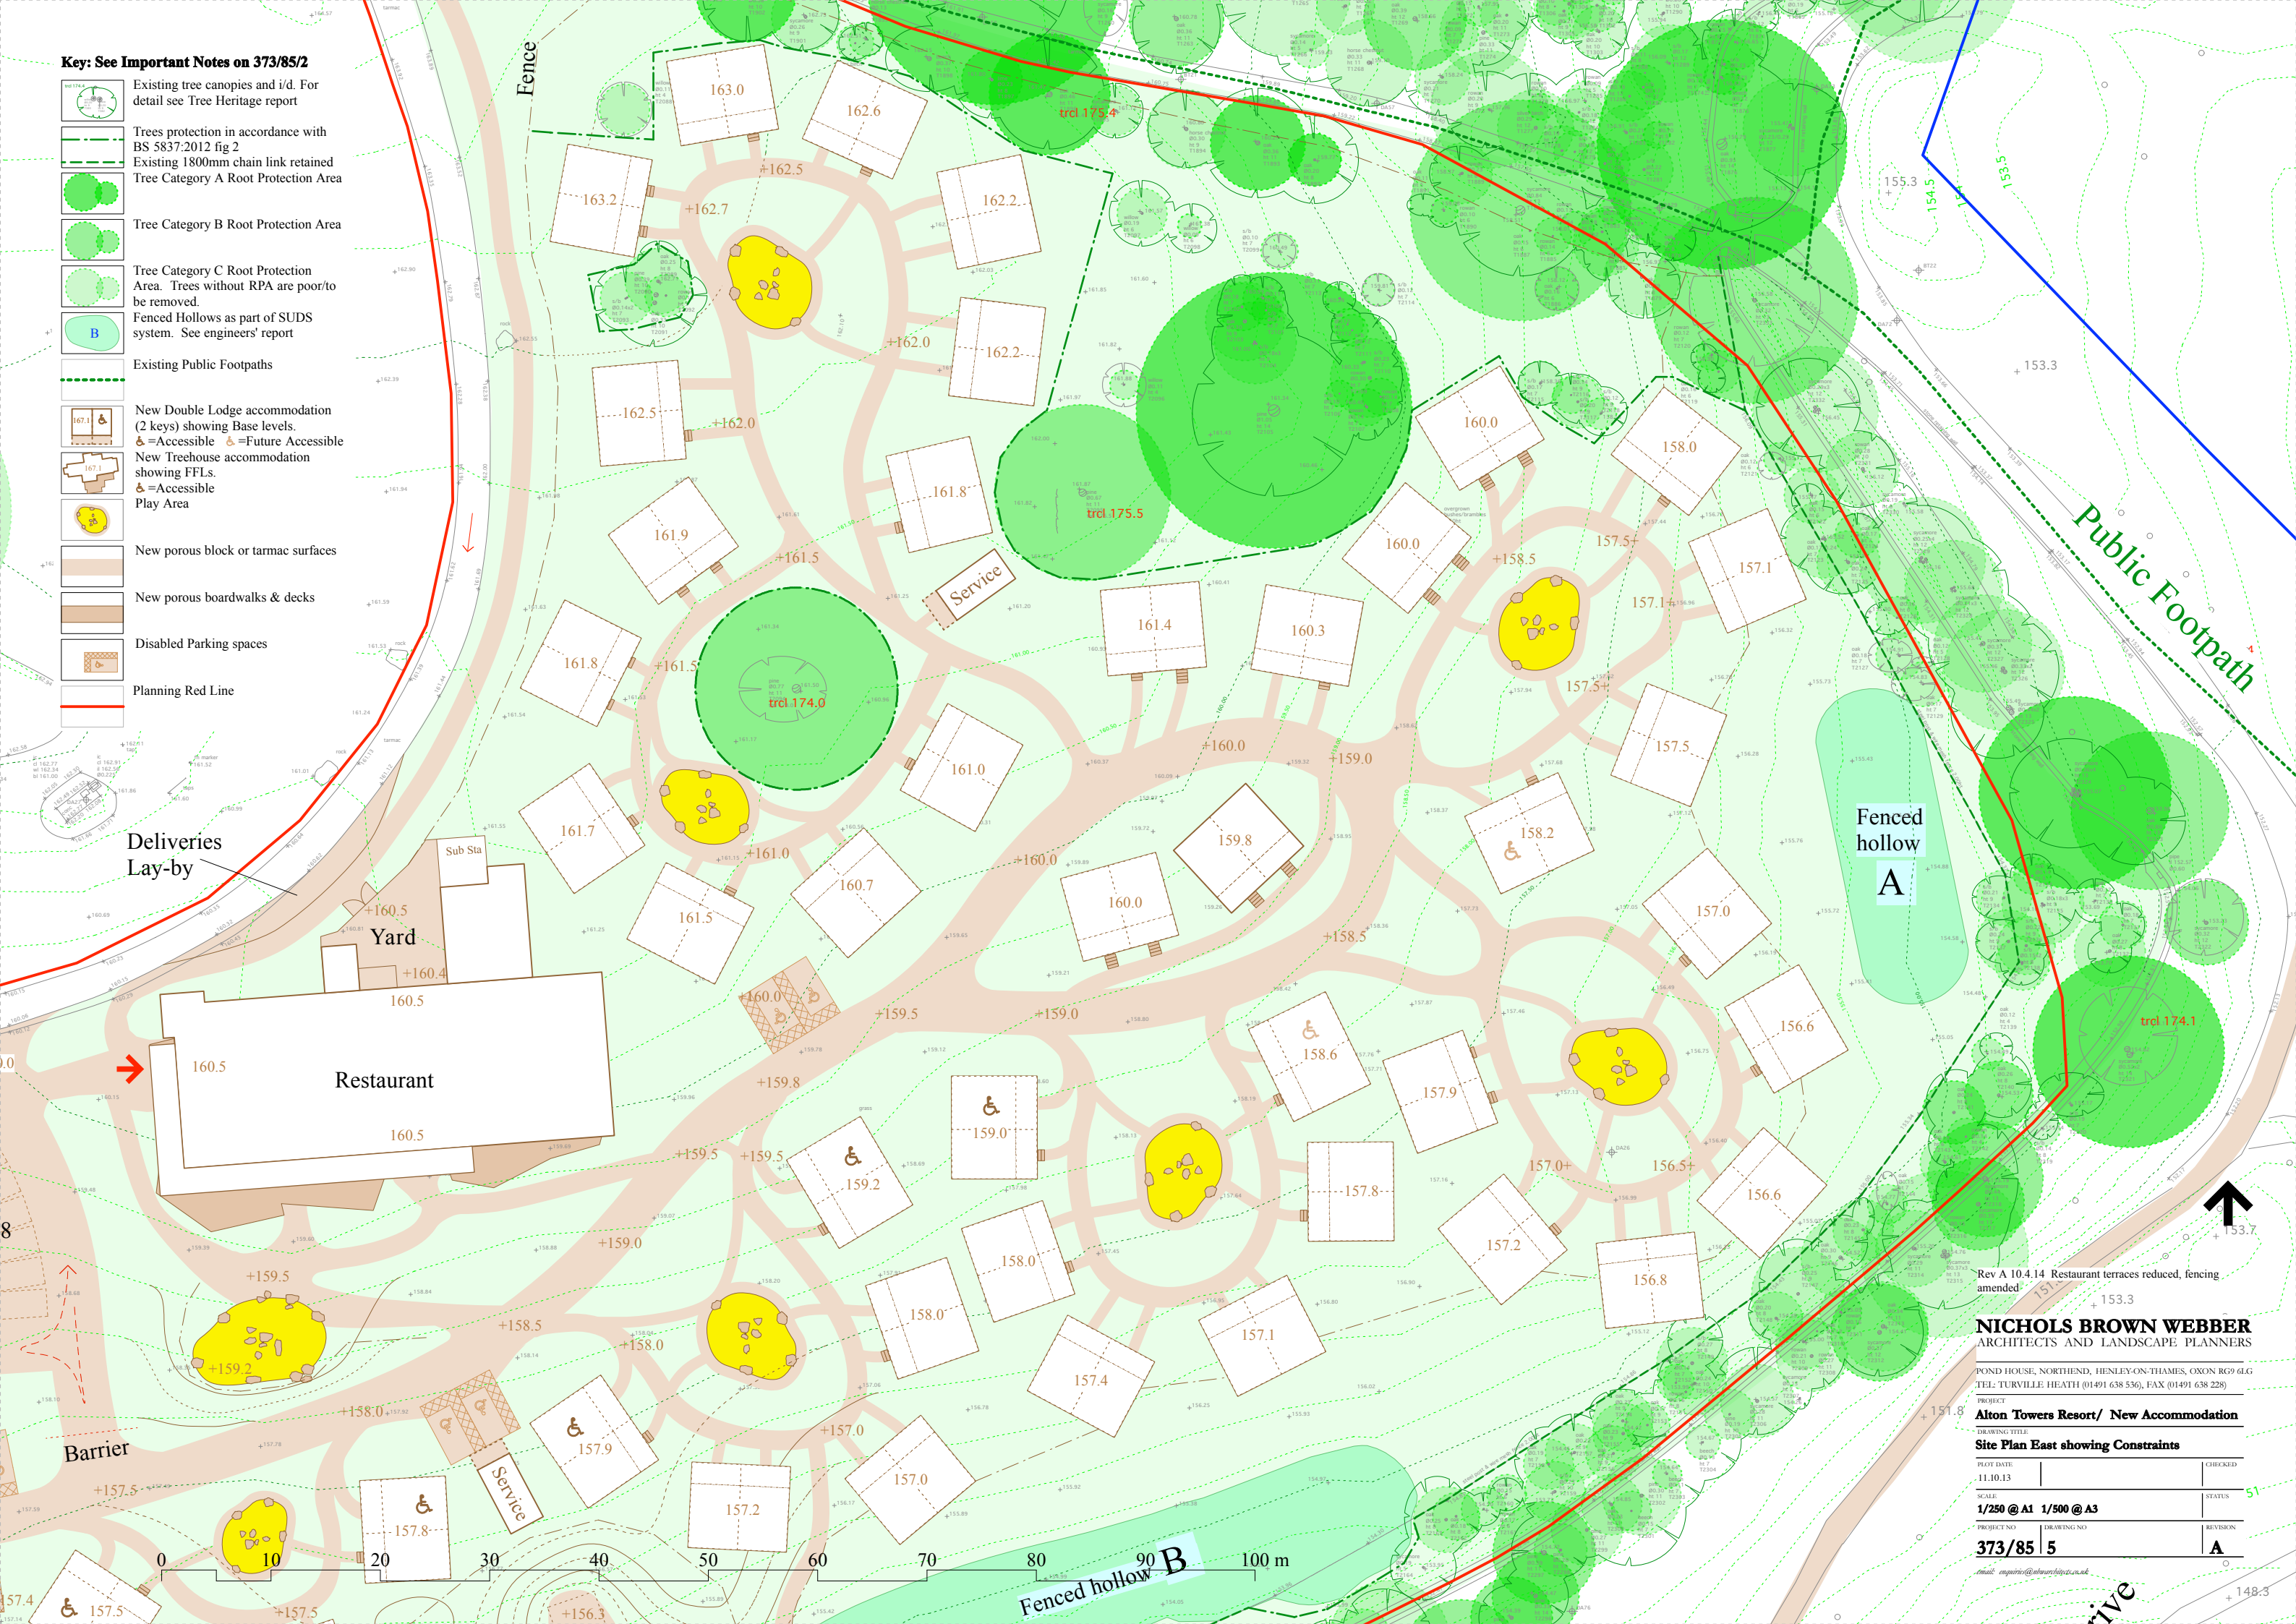

Deliveries Lay-by

Yard

Restaurant

Service

Fenced hollow A

Fenced hollow B

Rev A 10.4.14 Restaurant terraces reduced, fencing amended

NICHOLS BROWN WEBBER
ARCHITECTS AND LANDSCAPE PLANNERS

POUND HOUSE, NORTHEND, HENLEY-ON-THAMES, OXON RG9 6LG
TEL: TURVILLE HEATH (01491 638 536), FAX (01491 638 228)

PROJECT
Alton Towers Resort/ New Accommodation

DRAWING TITLE
Site Plan East showing Constraints

PLOT DATE: 11.10.13

SCALE: 1/250 @ A1 1/500 @ A3

PROJECT NO: 373/85 5

DRAWING NO: 5

STATUS: 51

REVISION: A

email: enquiries@nicholsbrownwebber.co.uk