


Rev.	By	Date	Notes :-	Checked


Note:
NorthEast Elevation inaccessible due to topography and extensive tree/undergrowth.
South West Elevation inaccessible due to extensive tree/undergrowth




PHOTOGRAPHS OF NORTH WEST ELEVATION

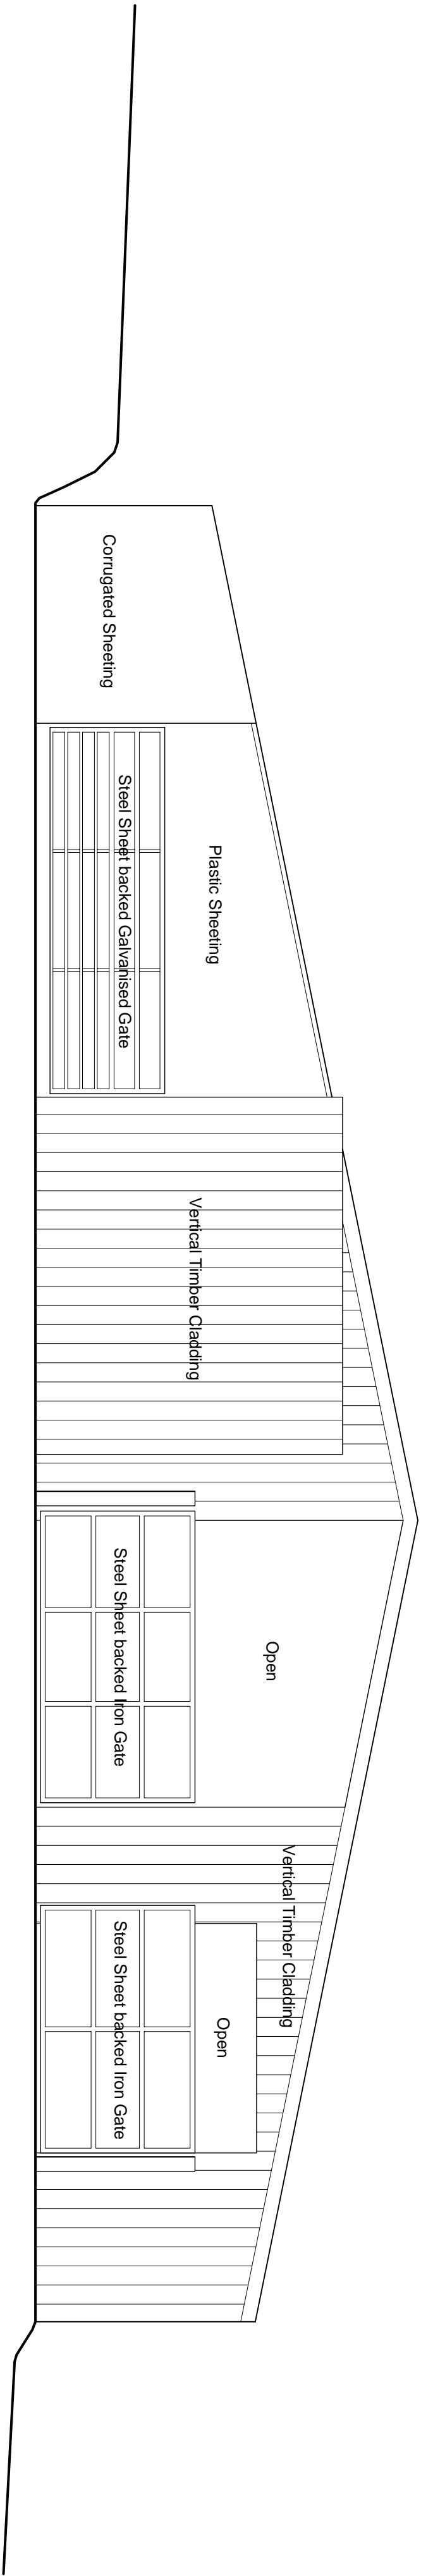

NORTH WEST ELEVATION

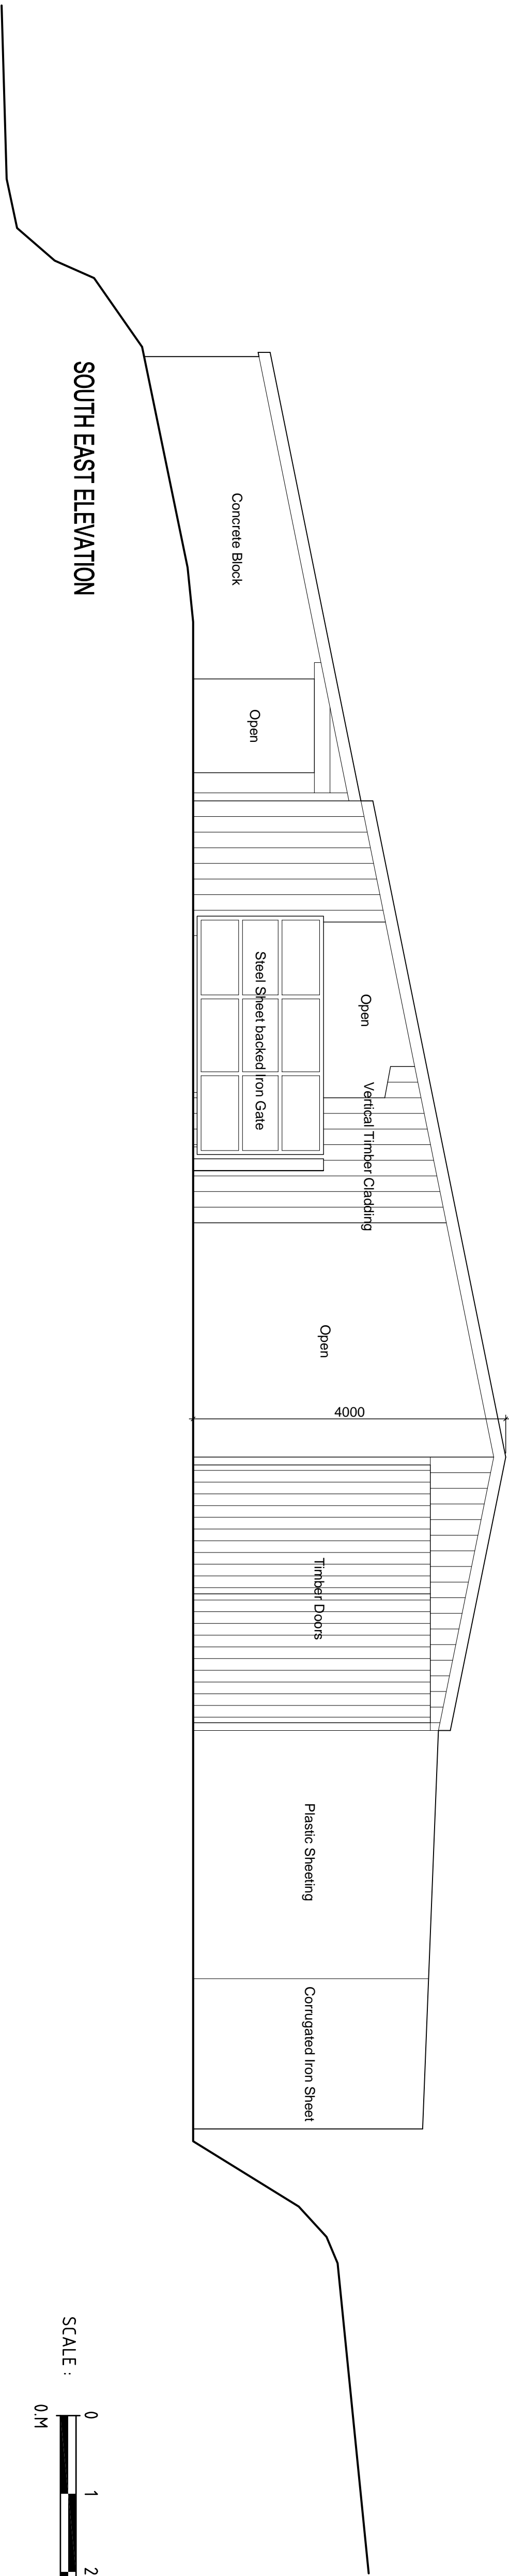

SOUTH EAST ELEVATION

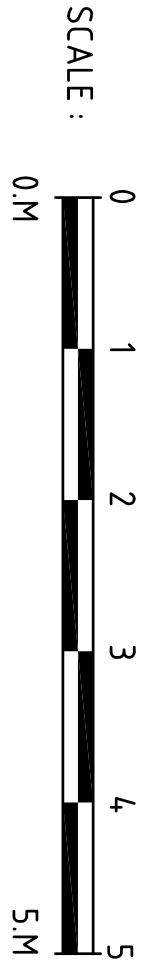

PHOTOGRAPH OF SOUTH EAST ELEVATION



PHOTOGRAPH OF SOUTH EAST ELEVATION AND VIEW OF ROOF FROM SOUTH EAST



Client Name :- **LAVER LEISURE**

Project Name :- **PROPOSED EQUESTRIAN CENTRE**

Dwg Title :- **EXISTING BARN ELEVATIONS**

NBDA

Northern Building Design Associates Limited

Architects · Interior Design · Planning

The Old Church · Penrith Street · Bellingham · Cumbria · SK10 5PX

Telephone : 01625 375500 Fax : 01625 378606

Email : design@nbdaarchitects.co.uk

Drawn	Scale	Date	Check	Drawn	Scale	Date	Check
AC	1:50	06.06.14	1:50@A1	1372/CT-004	1:50	06.06.14	1:50@A1