


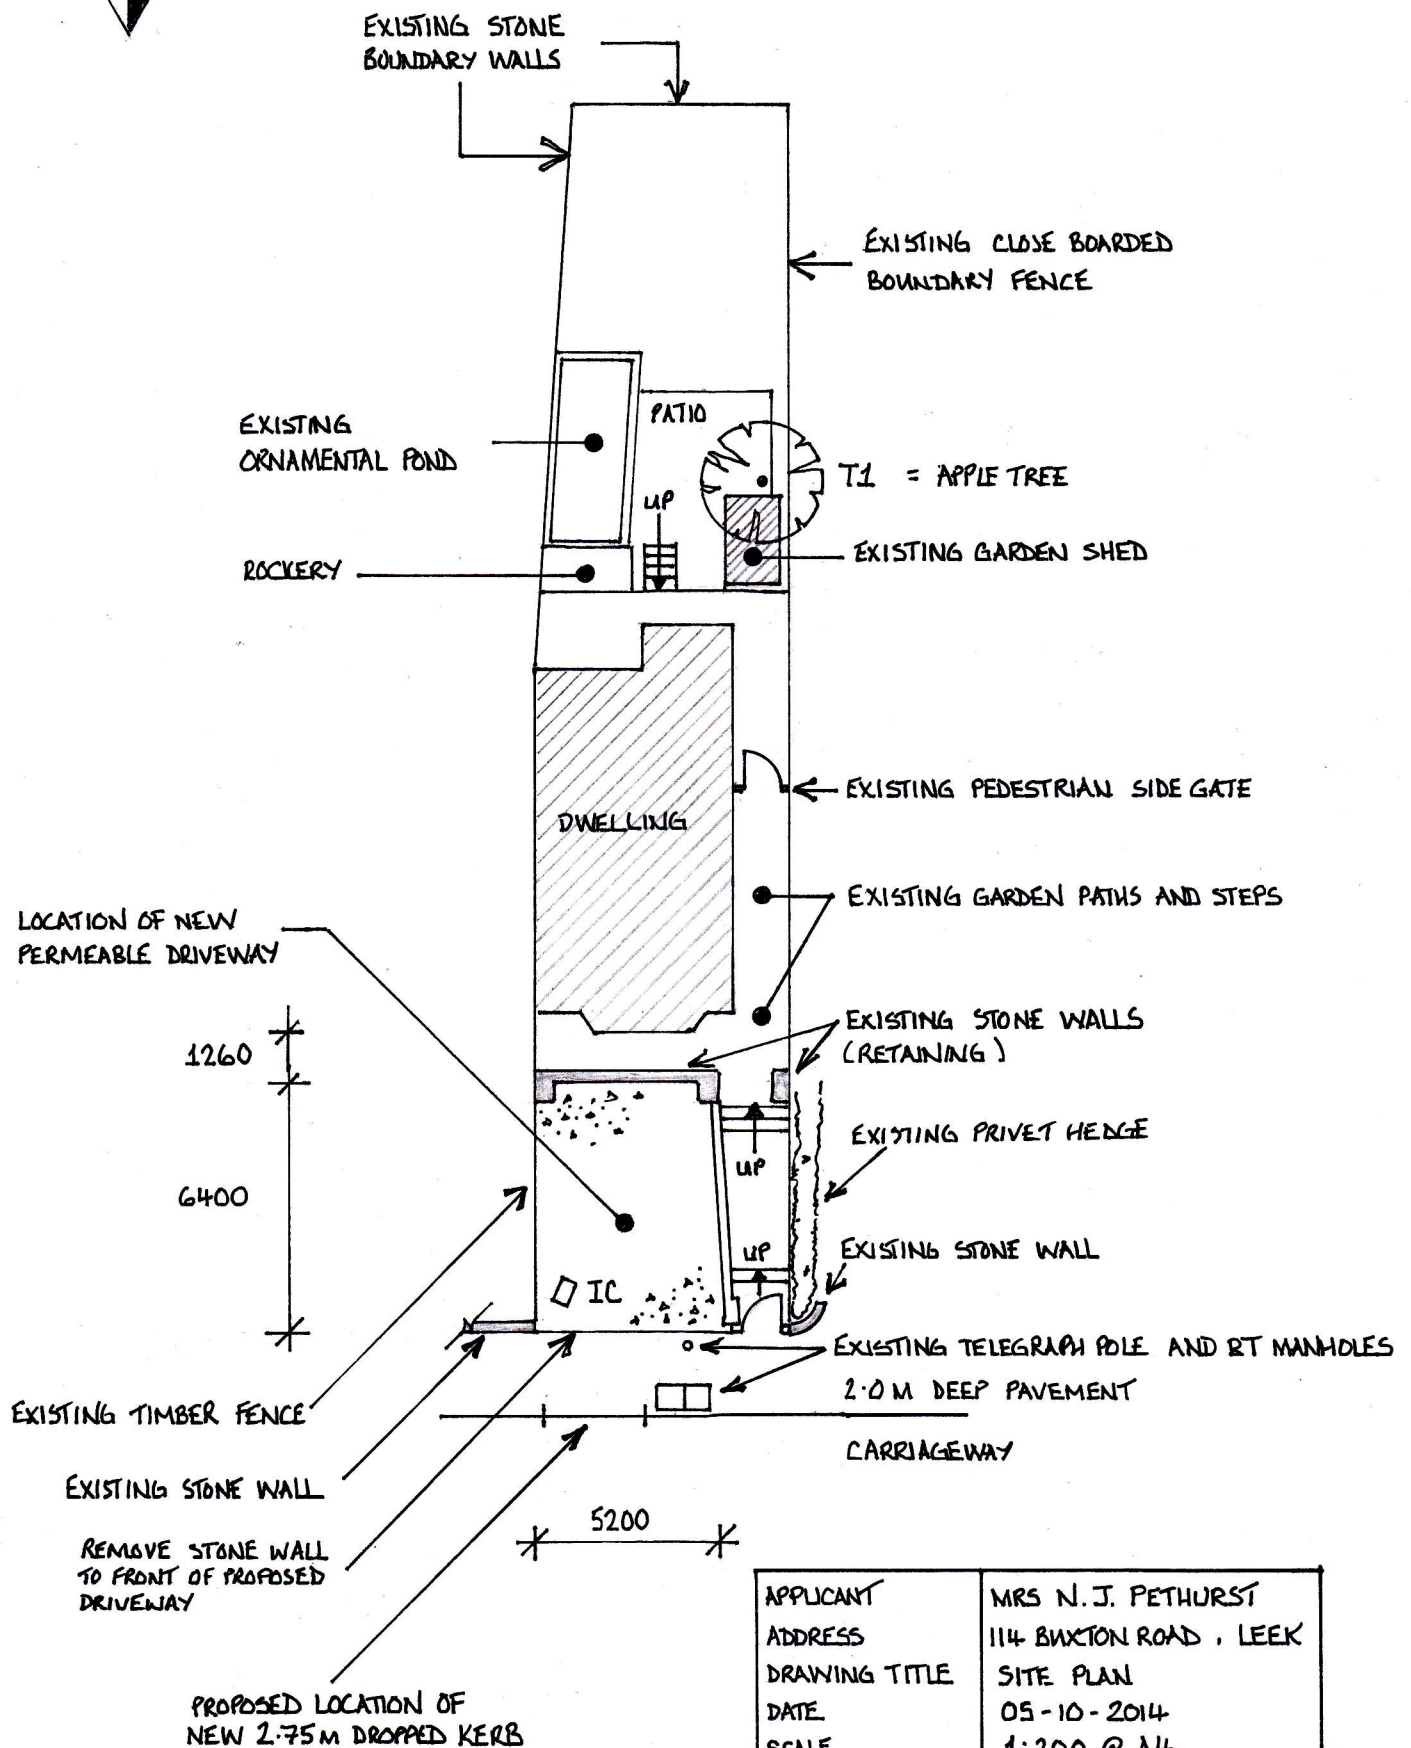

KEY: IC = INSPECTION CHAMBER

APPLICANT	MRS N. J. PETHURST
ADDRESS	114 BUXTON ROAD, LEEK
DRAWING TITLE	SITE PLAN
DATE	05-10-2014
SCALE	1:200 @ A4
DRG. No.	114-01
ALL DIMENSIONS IN MILLIMETRES	