






FRONT ELEVATION

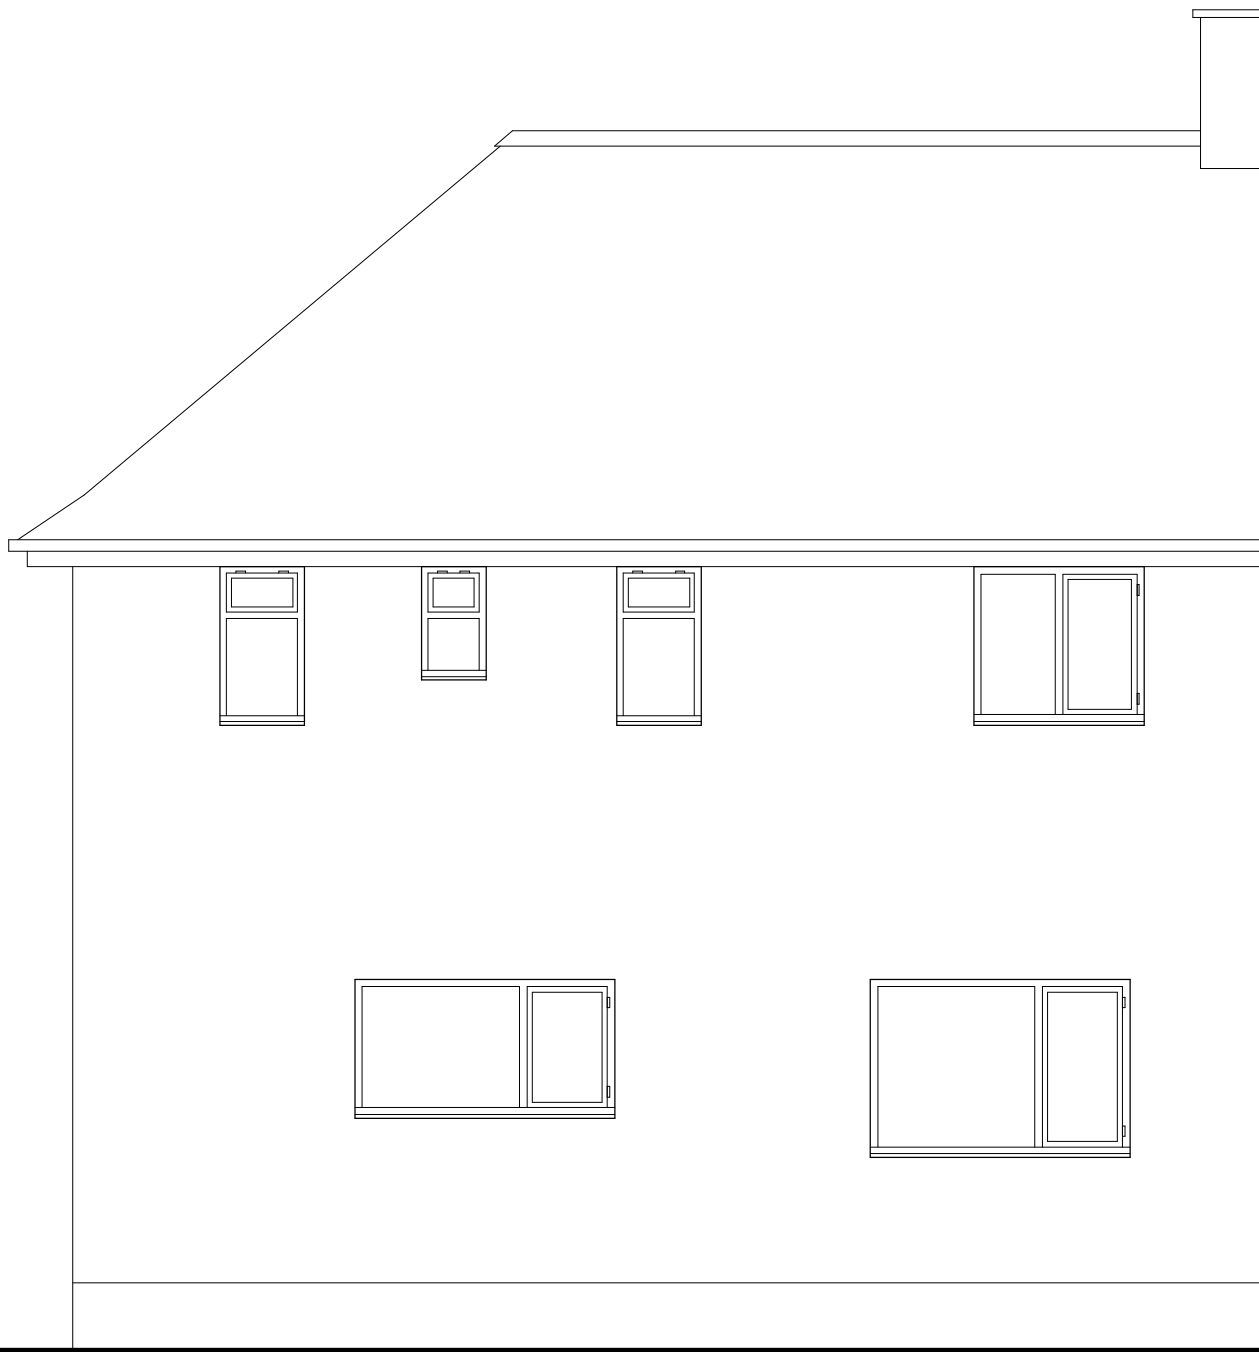


REAR ELEVATION

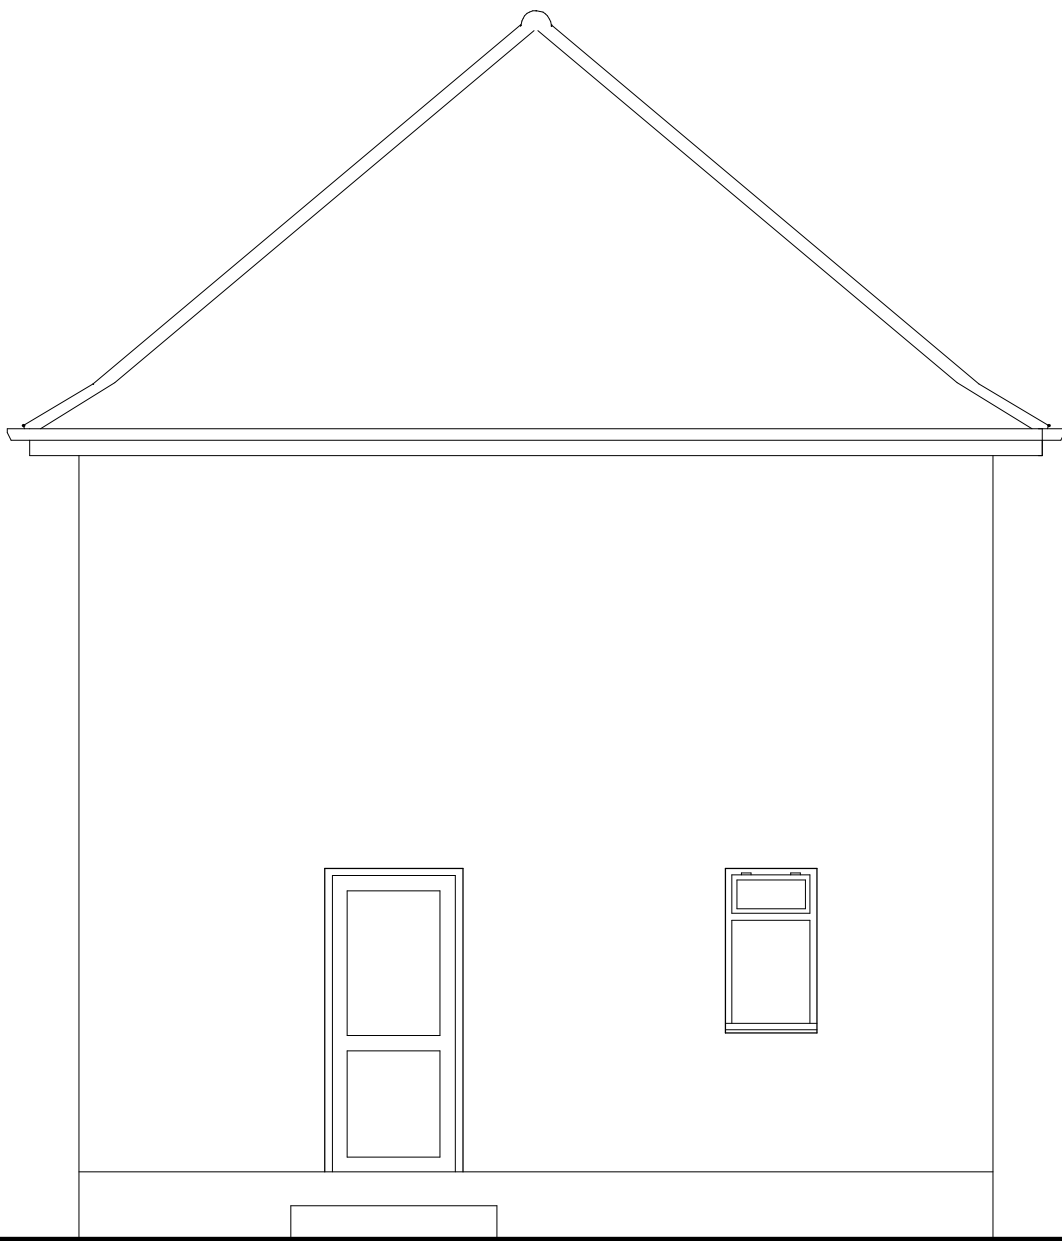


SIDE ELEVATION

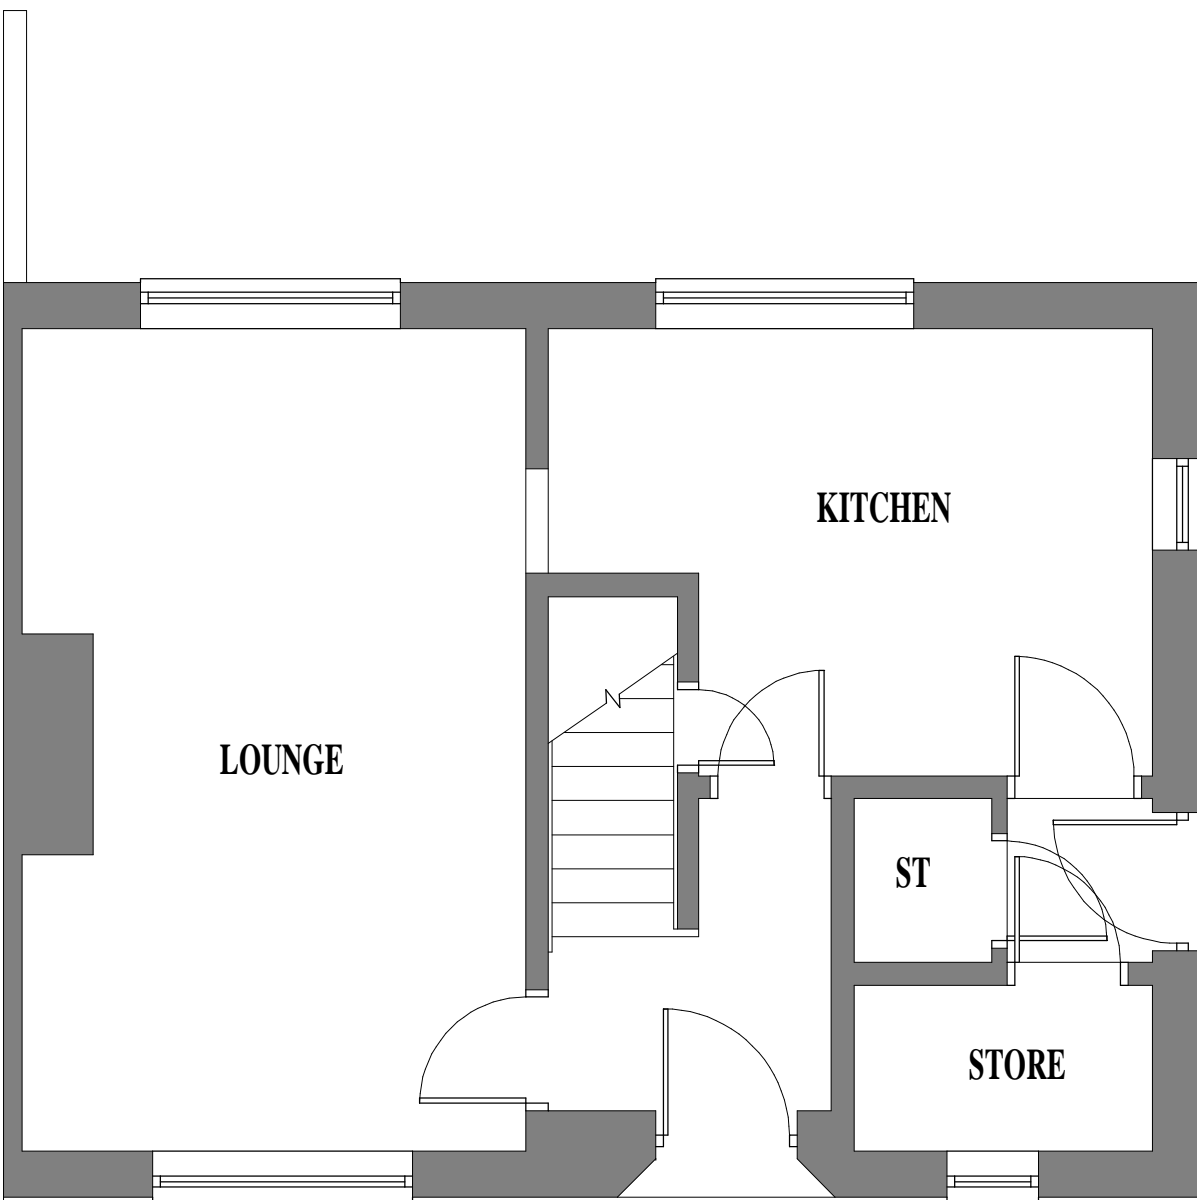

GROUND FLOOR PLAN

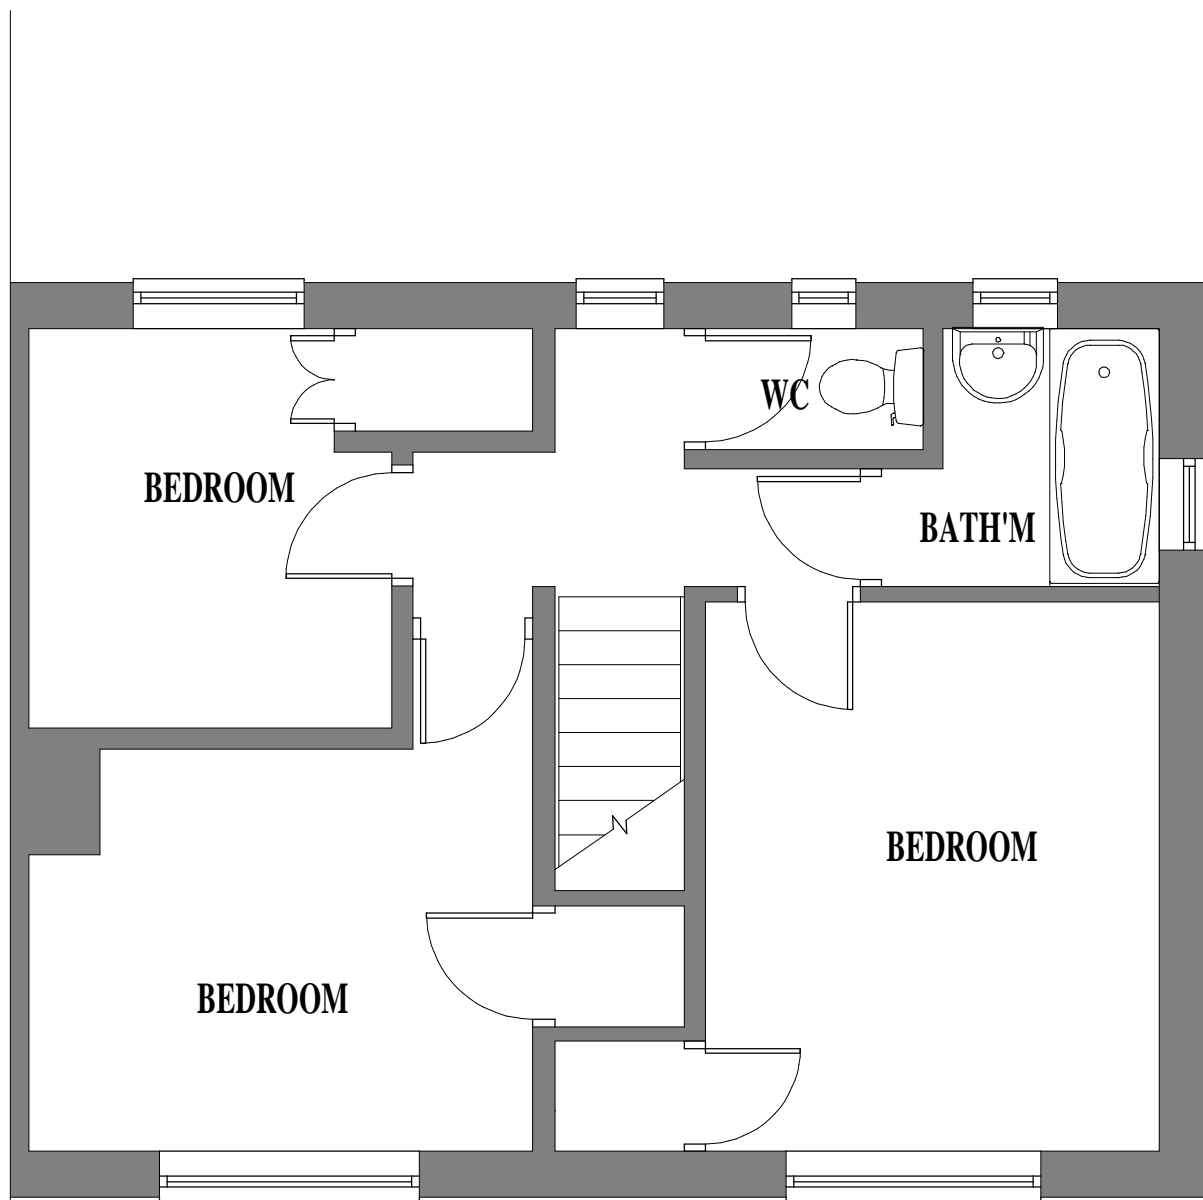

FIRST FLOOR PLAN

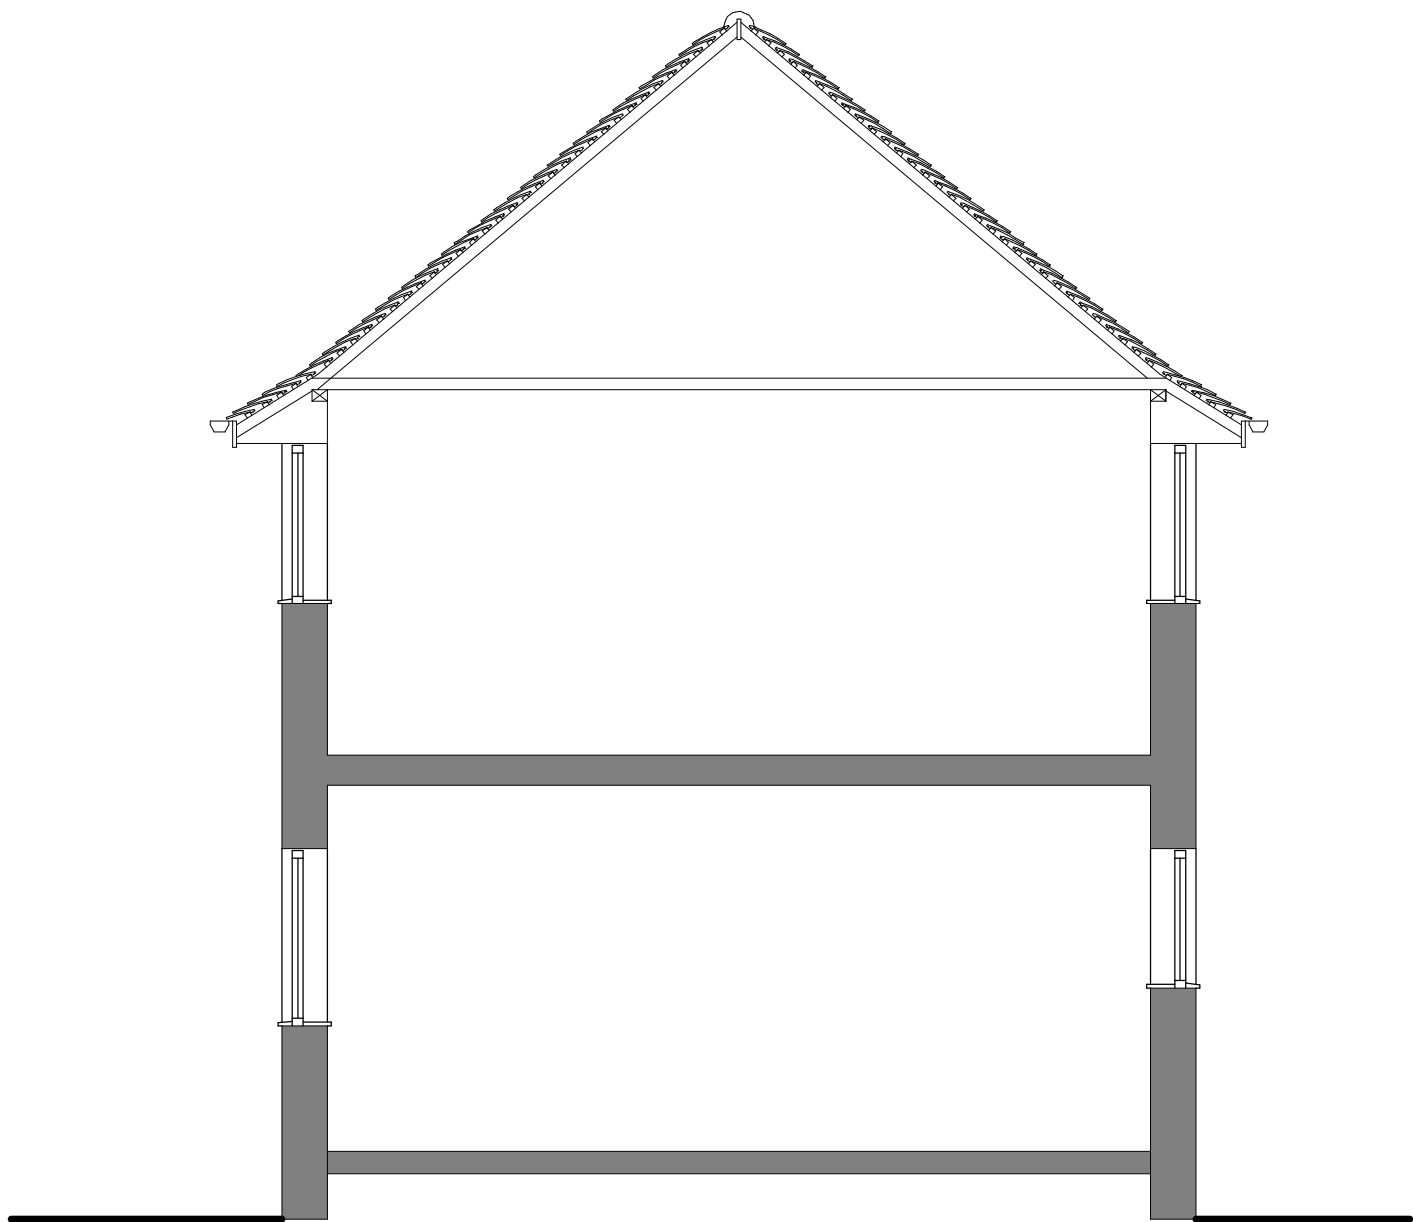

CROSS SECTION

Building Design

CHARTERED INSTITUTE OF ARCHITECTURAL TECHNOLOGISTS

TITLE

PROPOSED EXTENSIONS AT
60 ATTLEE ROAD
CHEADLE
STOKE-ON-TRENT
ST10 1LJ

CLIENT
MS. NGOC HA

DRAWING NO.
SURVEY OF EXISTING DWELLING

SCALE
1:50

DATE
SEPTEMBER 2014

B. BLAKEMAN CIAT
15A, WHITMORE ROAD, NEWCASTLE,
STAFFORDSHIRE, ST5 3LY
TEL/FAX 01782 652911