


Sheet size A1




FRONT ELEVATION

REAR ELEVATION


SIDE ELEVATION

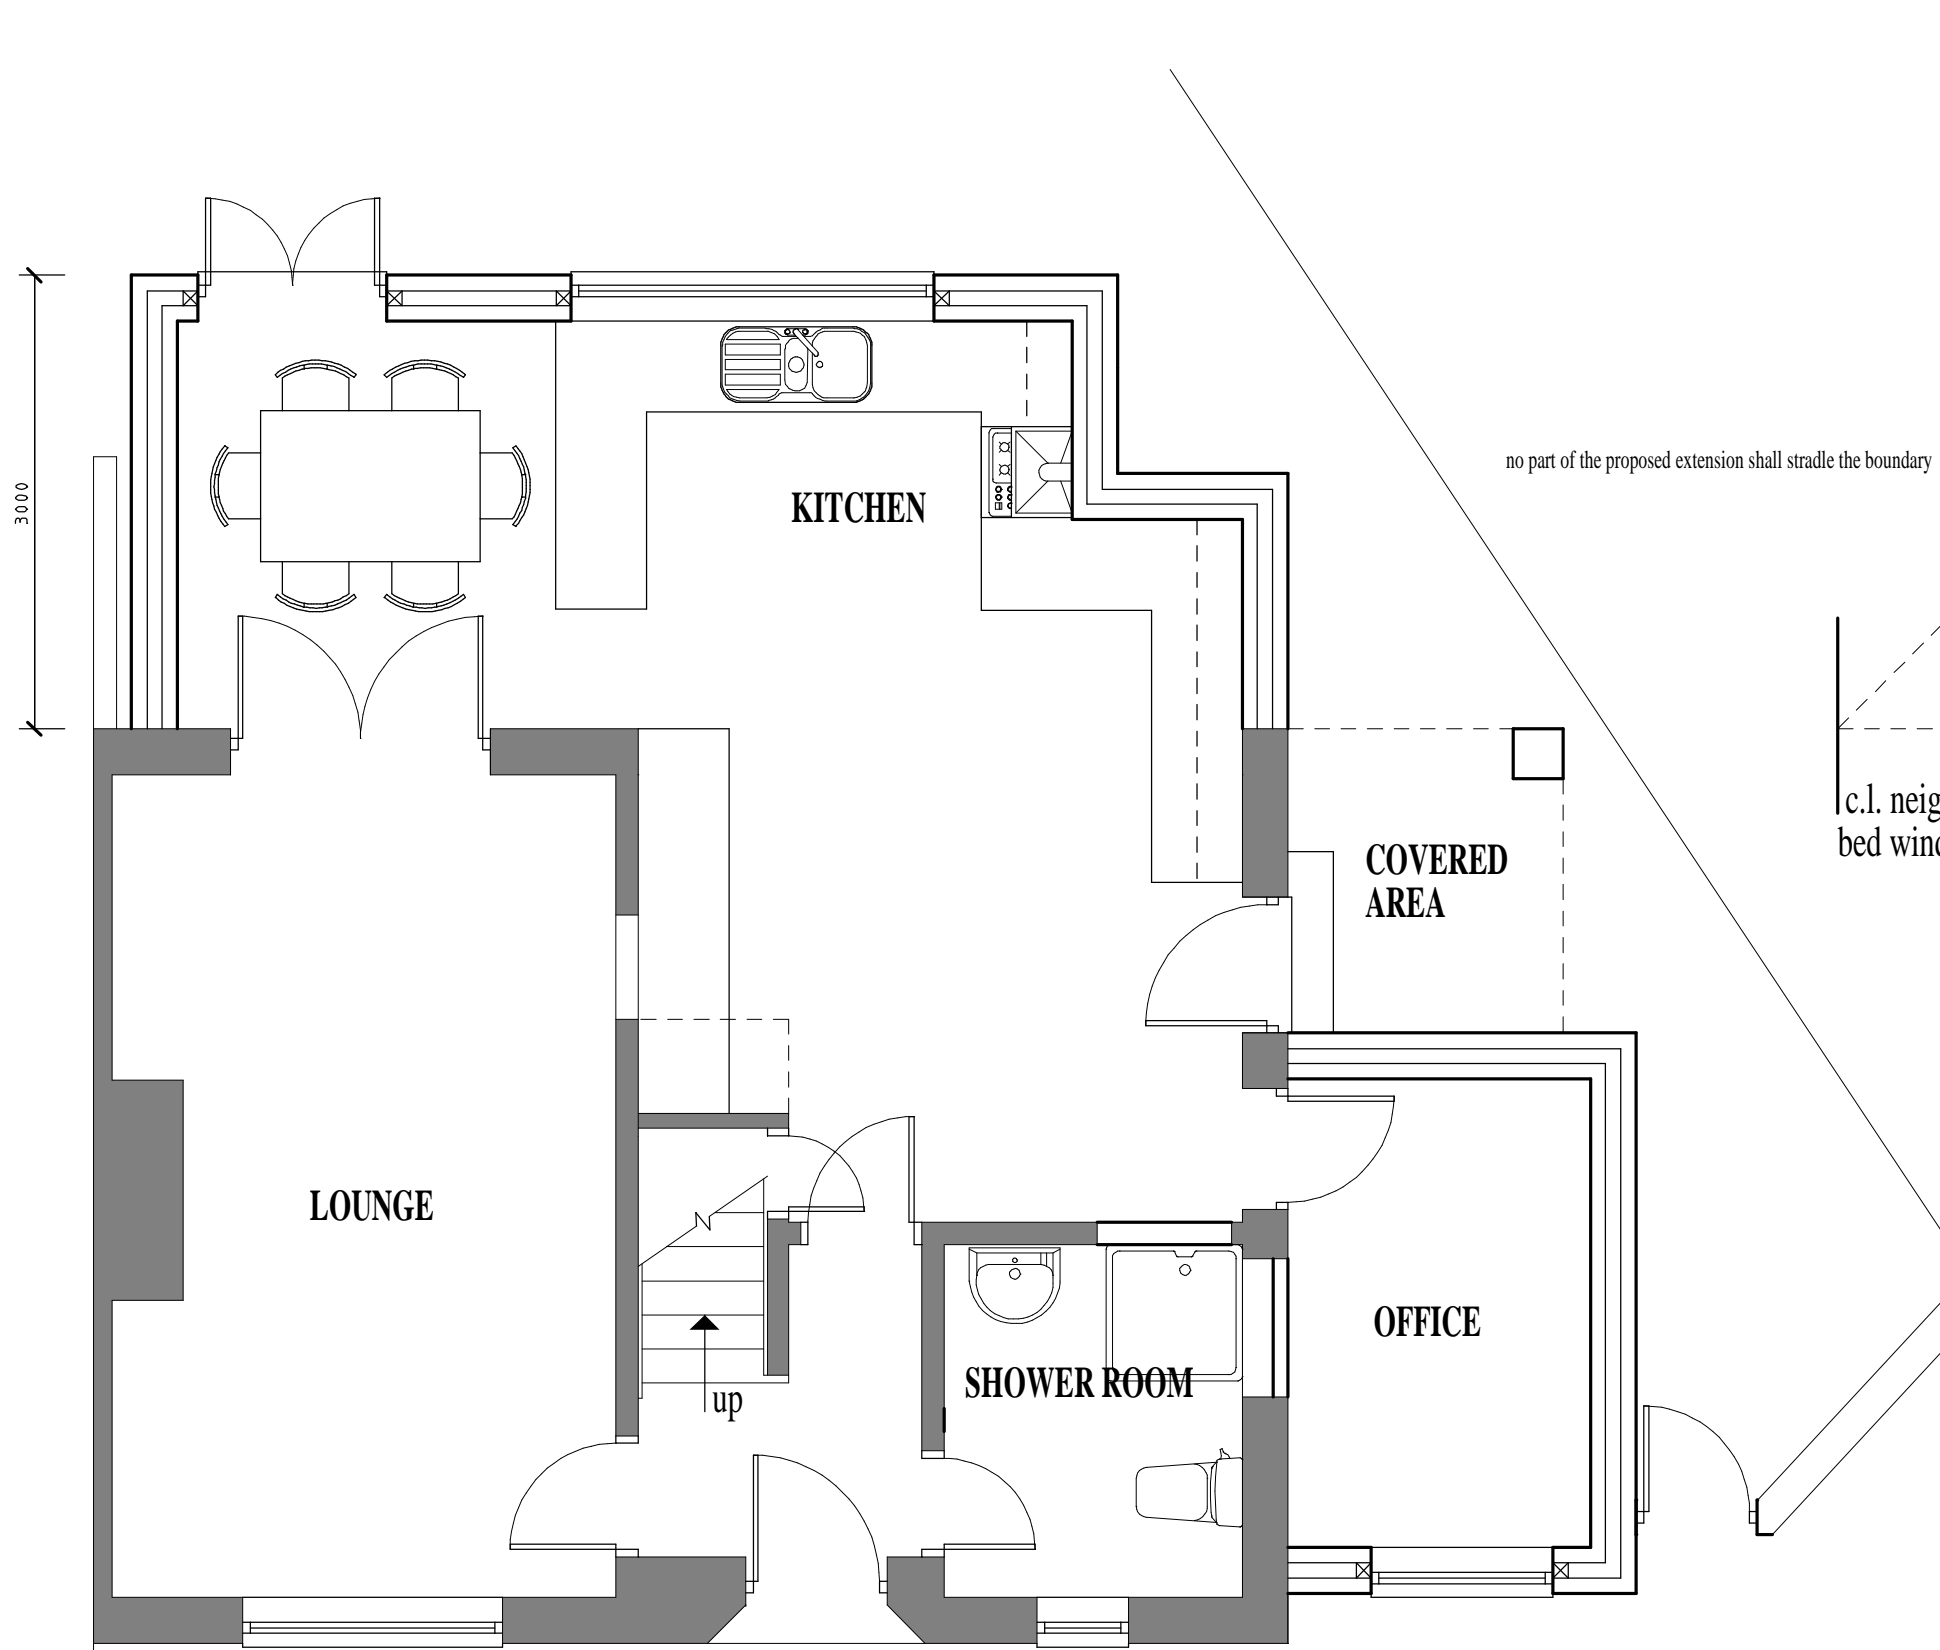


GROUND FLOOR PLAN

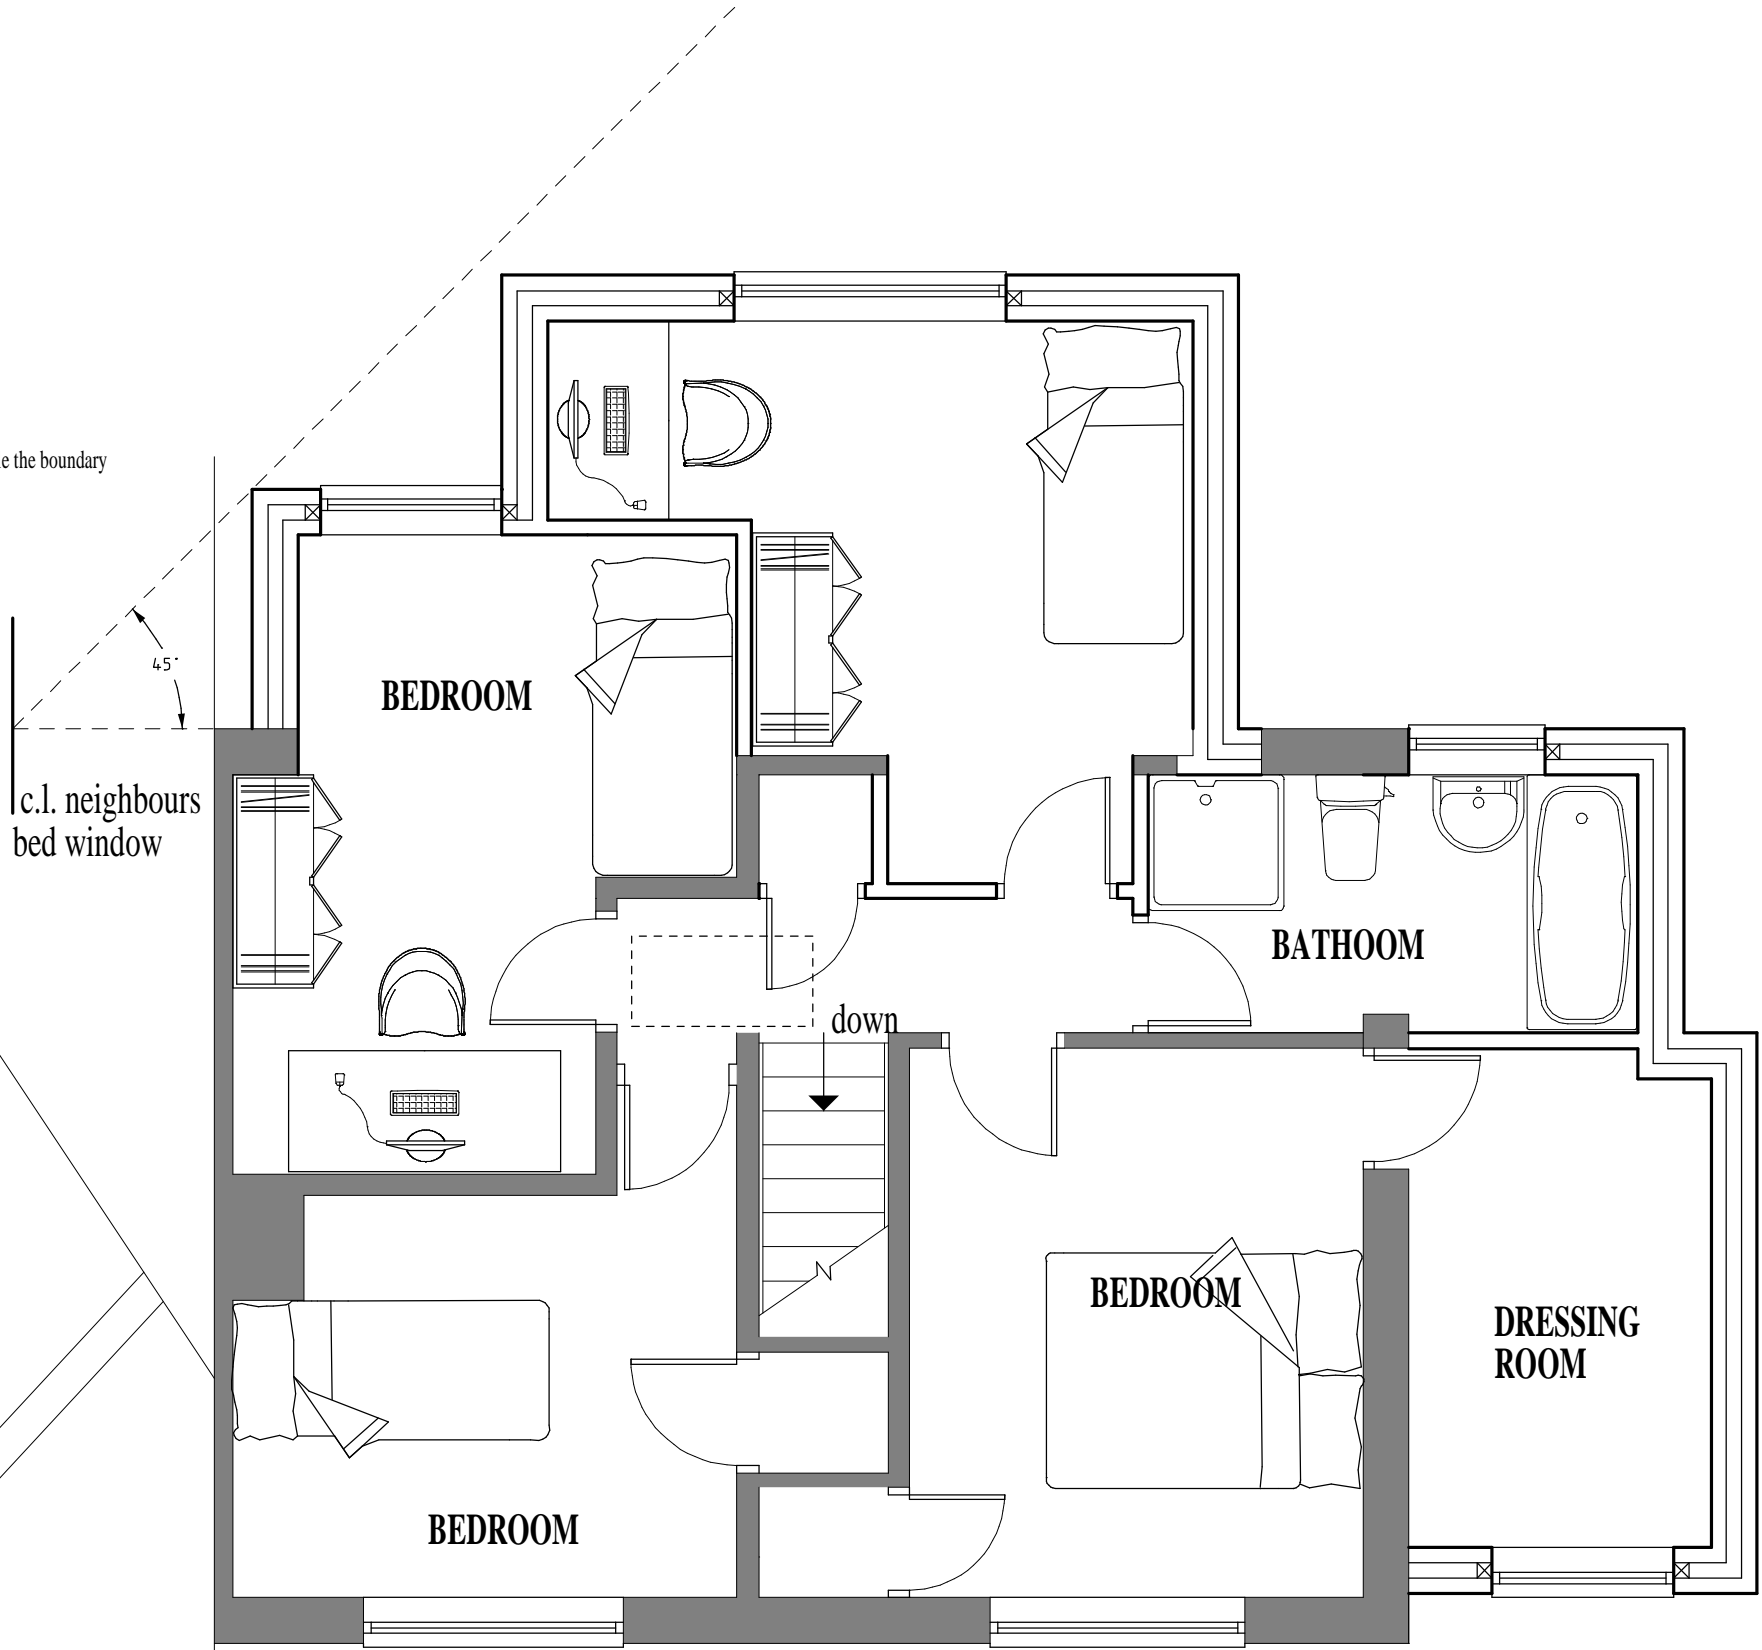


FIRST FLOOR PLAN

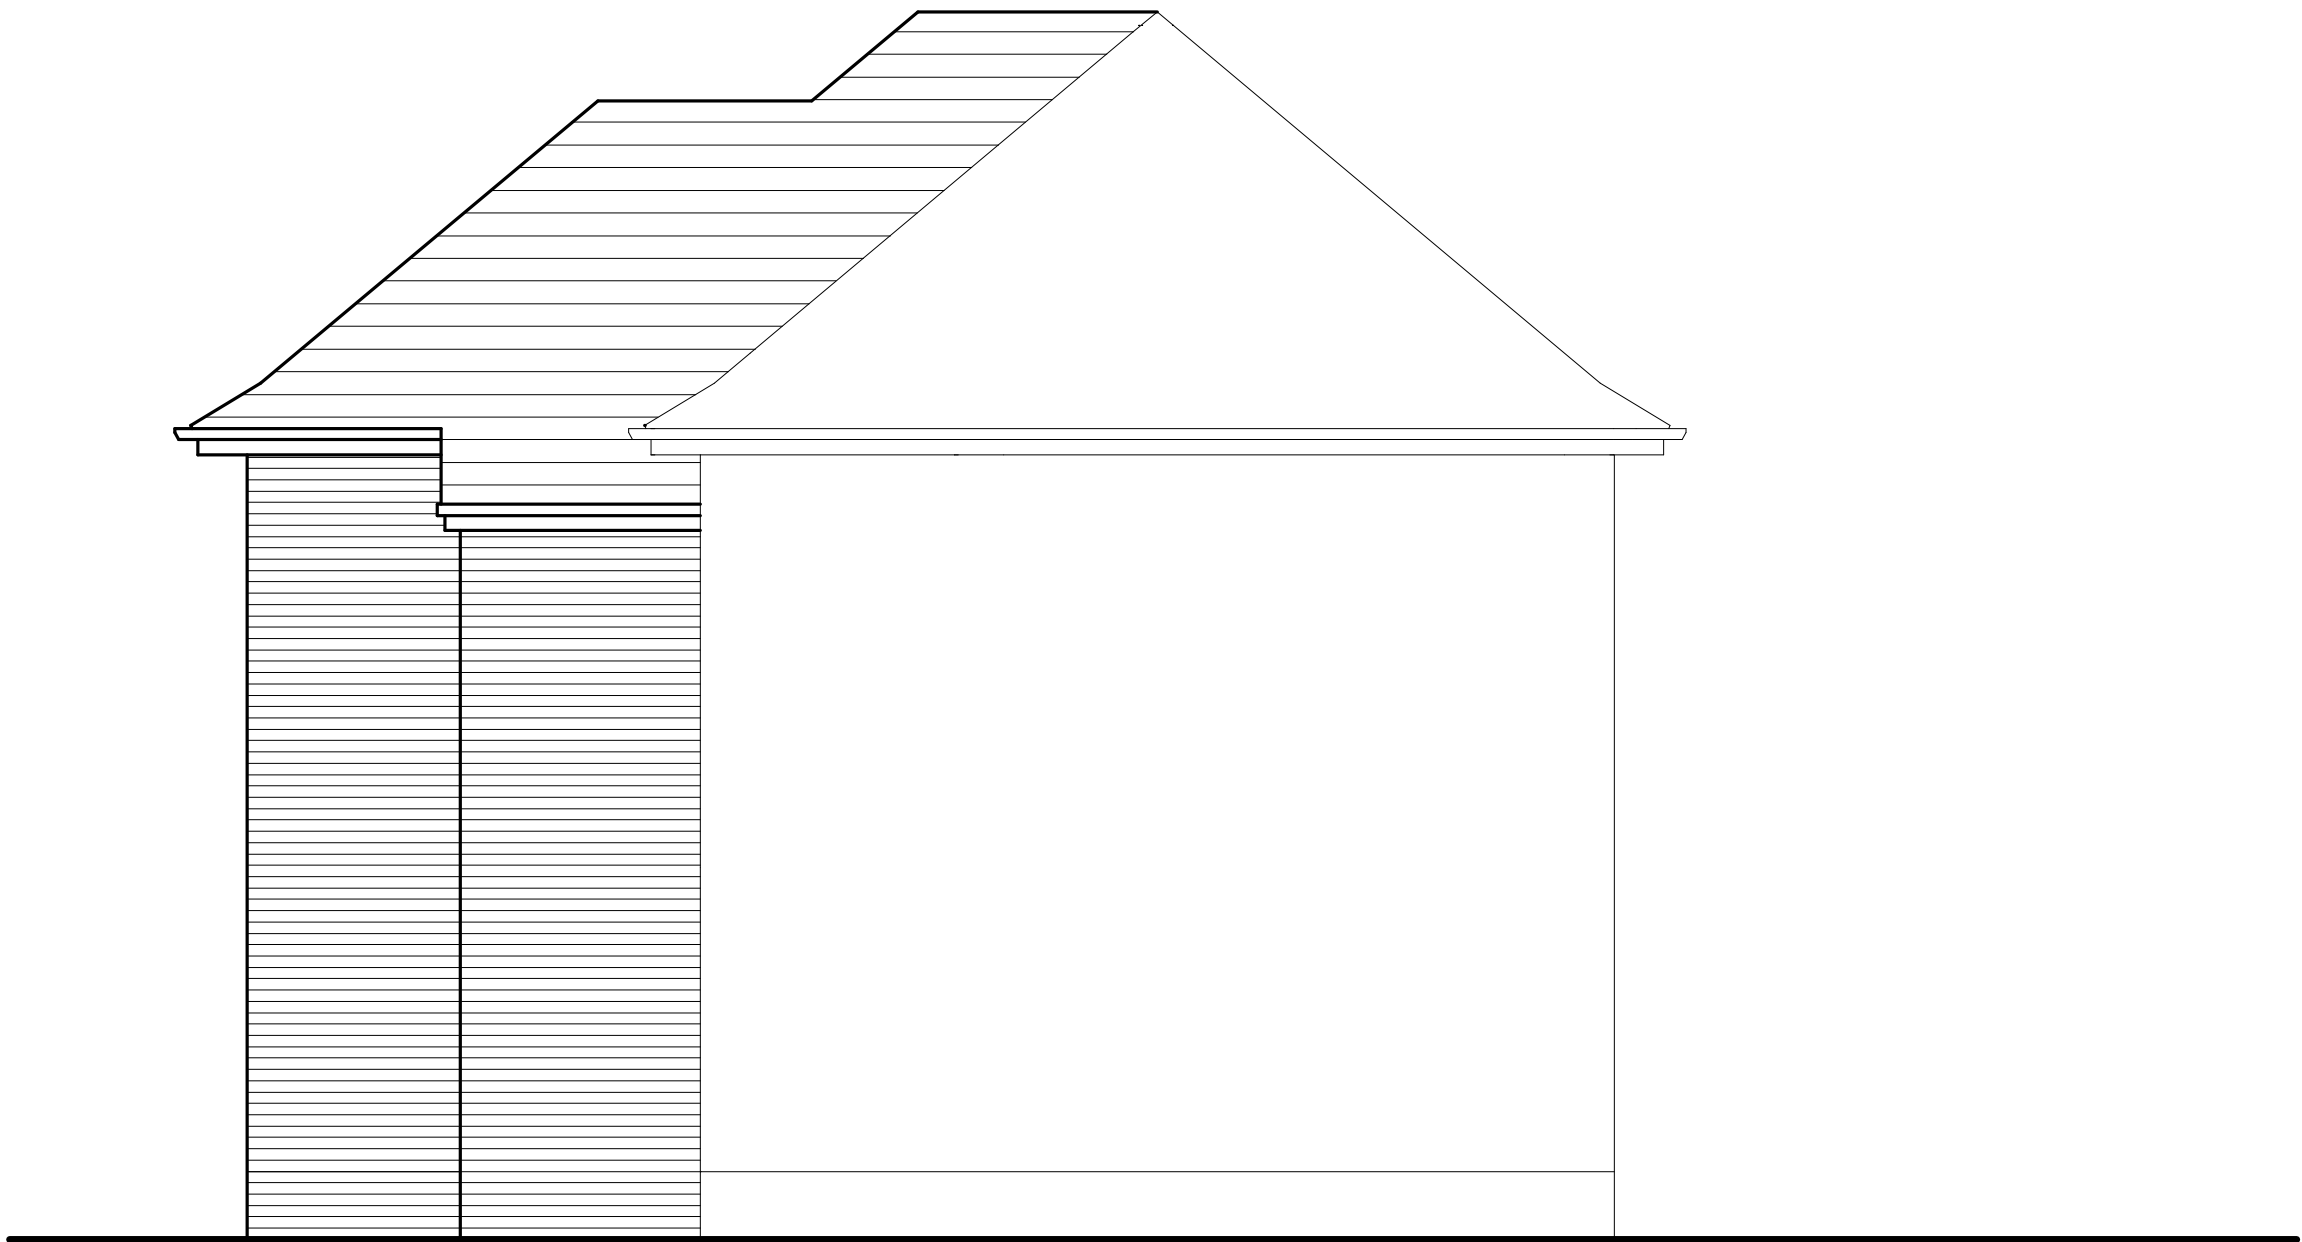

SIDE ELEVATION

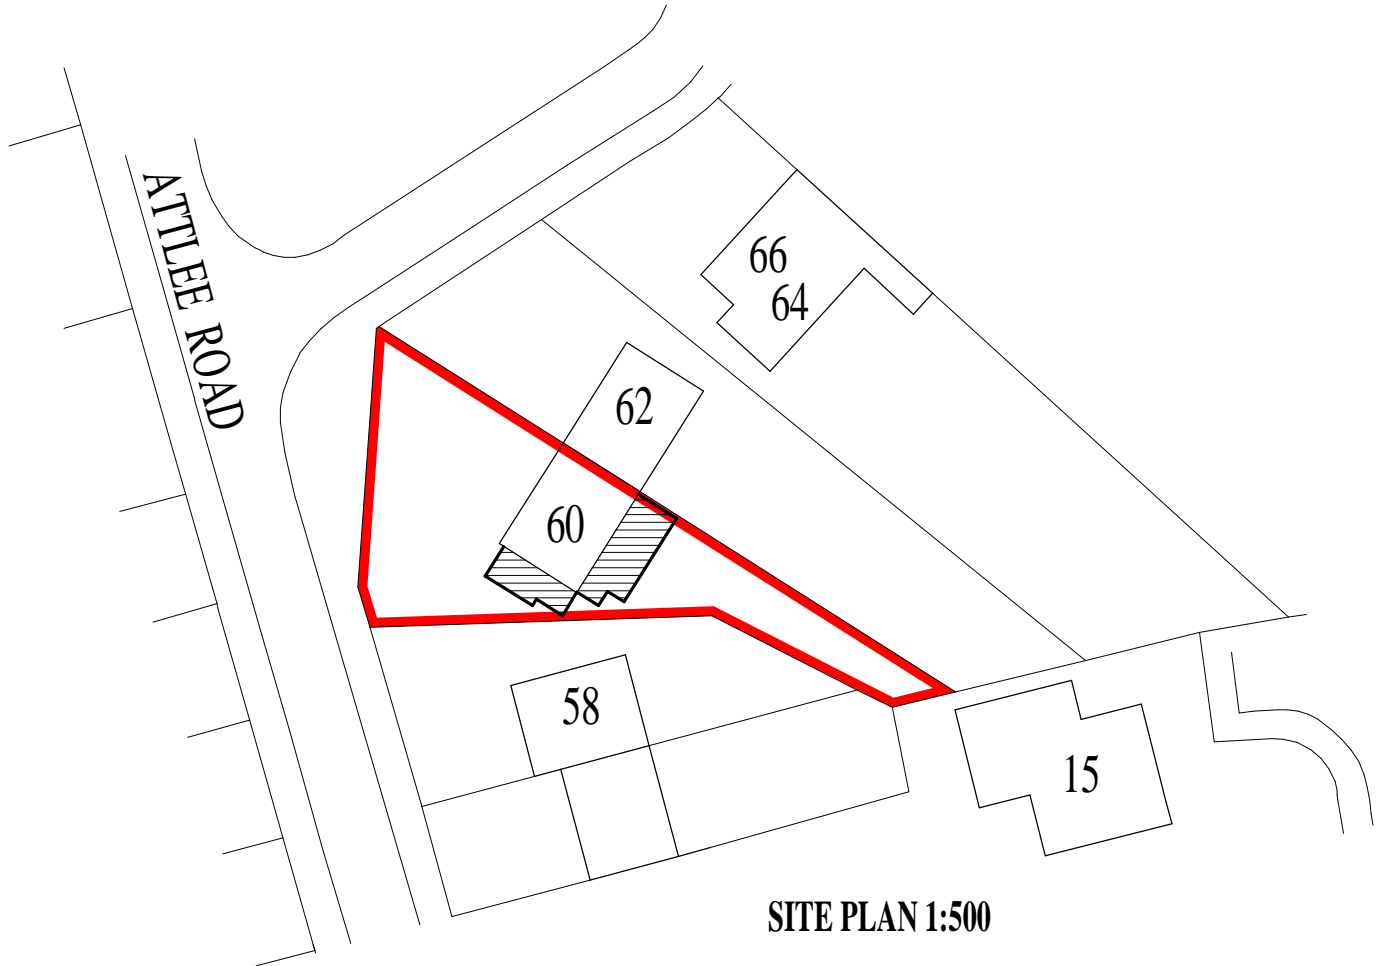


SITE PLAN 1:500

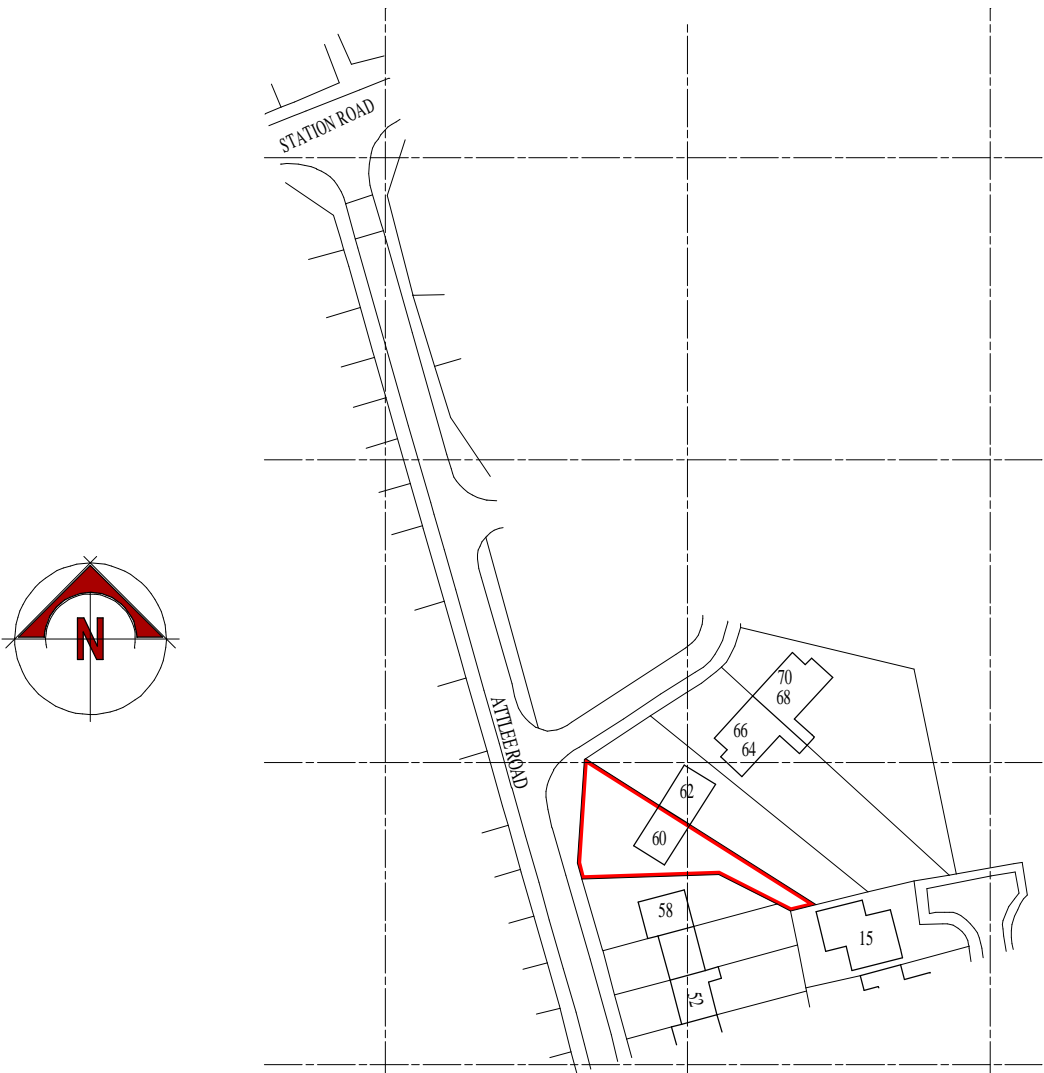

LOCATION PLAN 1:1250

**Building
Design**

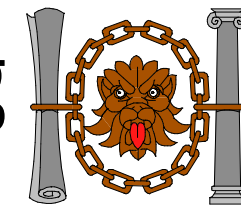

CHARTERED INSTITUTE OF ARCHITECTURAL TECHNOLOGISTS

TITLE

**PROPOSED EXTENSIONS AT
60 ATTLEE ROAD
CHEADLE
STOKE-ON-TRENT
ST10 1LJ**

CLIENT

MS. NGOC HA

DRAWING NO.

PLANNING 1

SCALE

1:50

DATE

OCTOBER 2014

B. BLAKEMAN CIAT

15A, WHITMORE ROAD, NEWCASTLE,
STAFFORDSHIRE, ST5 3LY
TEL/FAX 01782 652911