


Rev	Down	Comments	Date
-----	------	----------	------

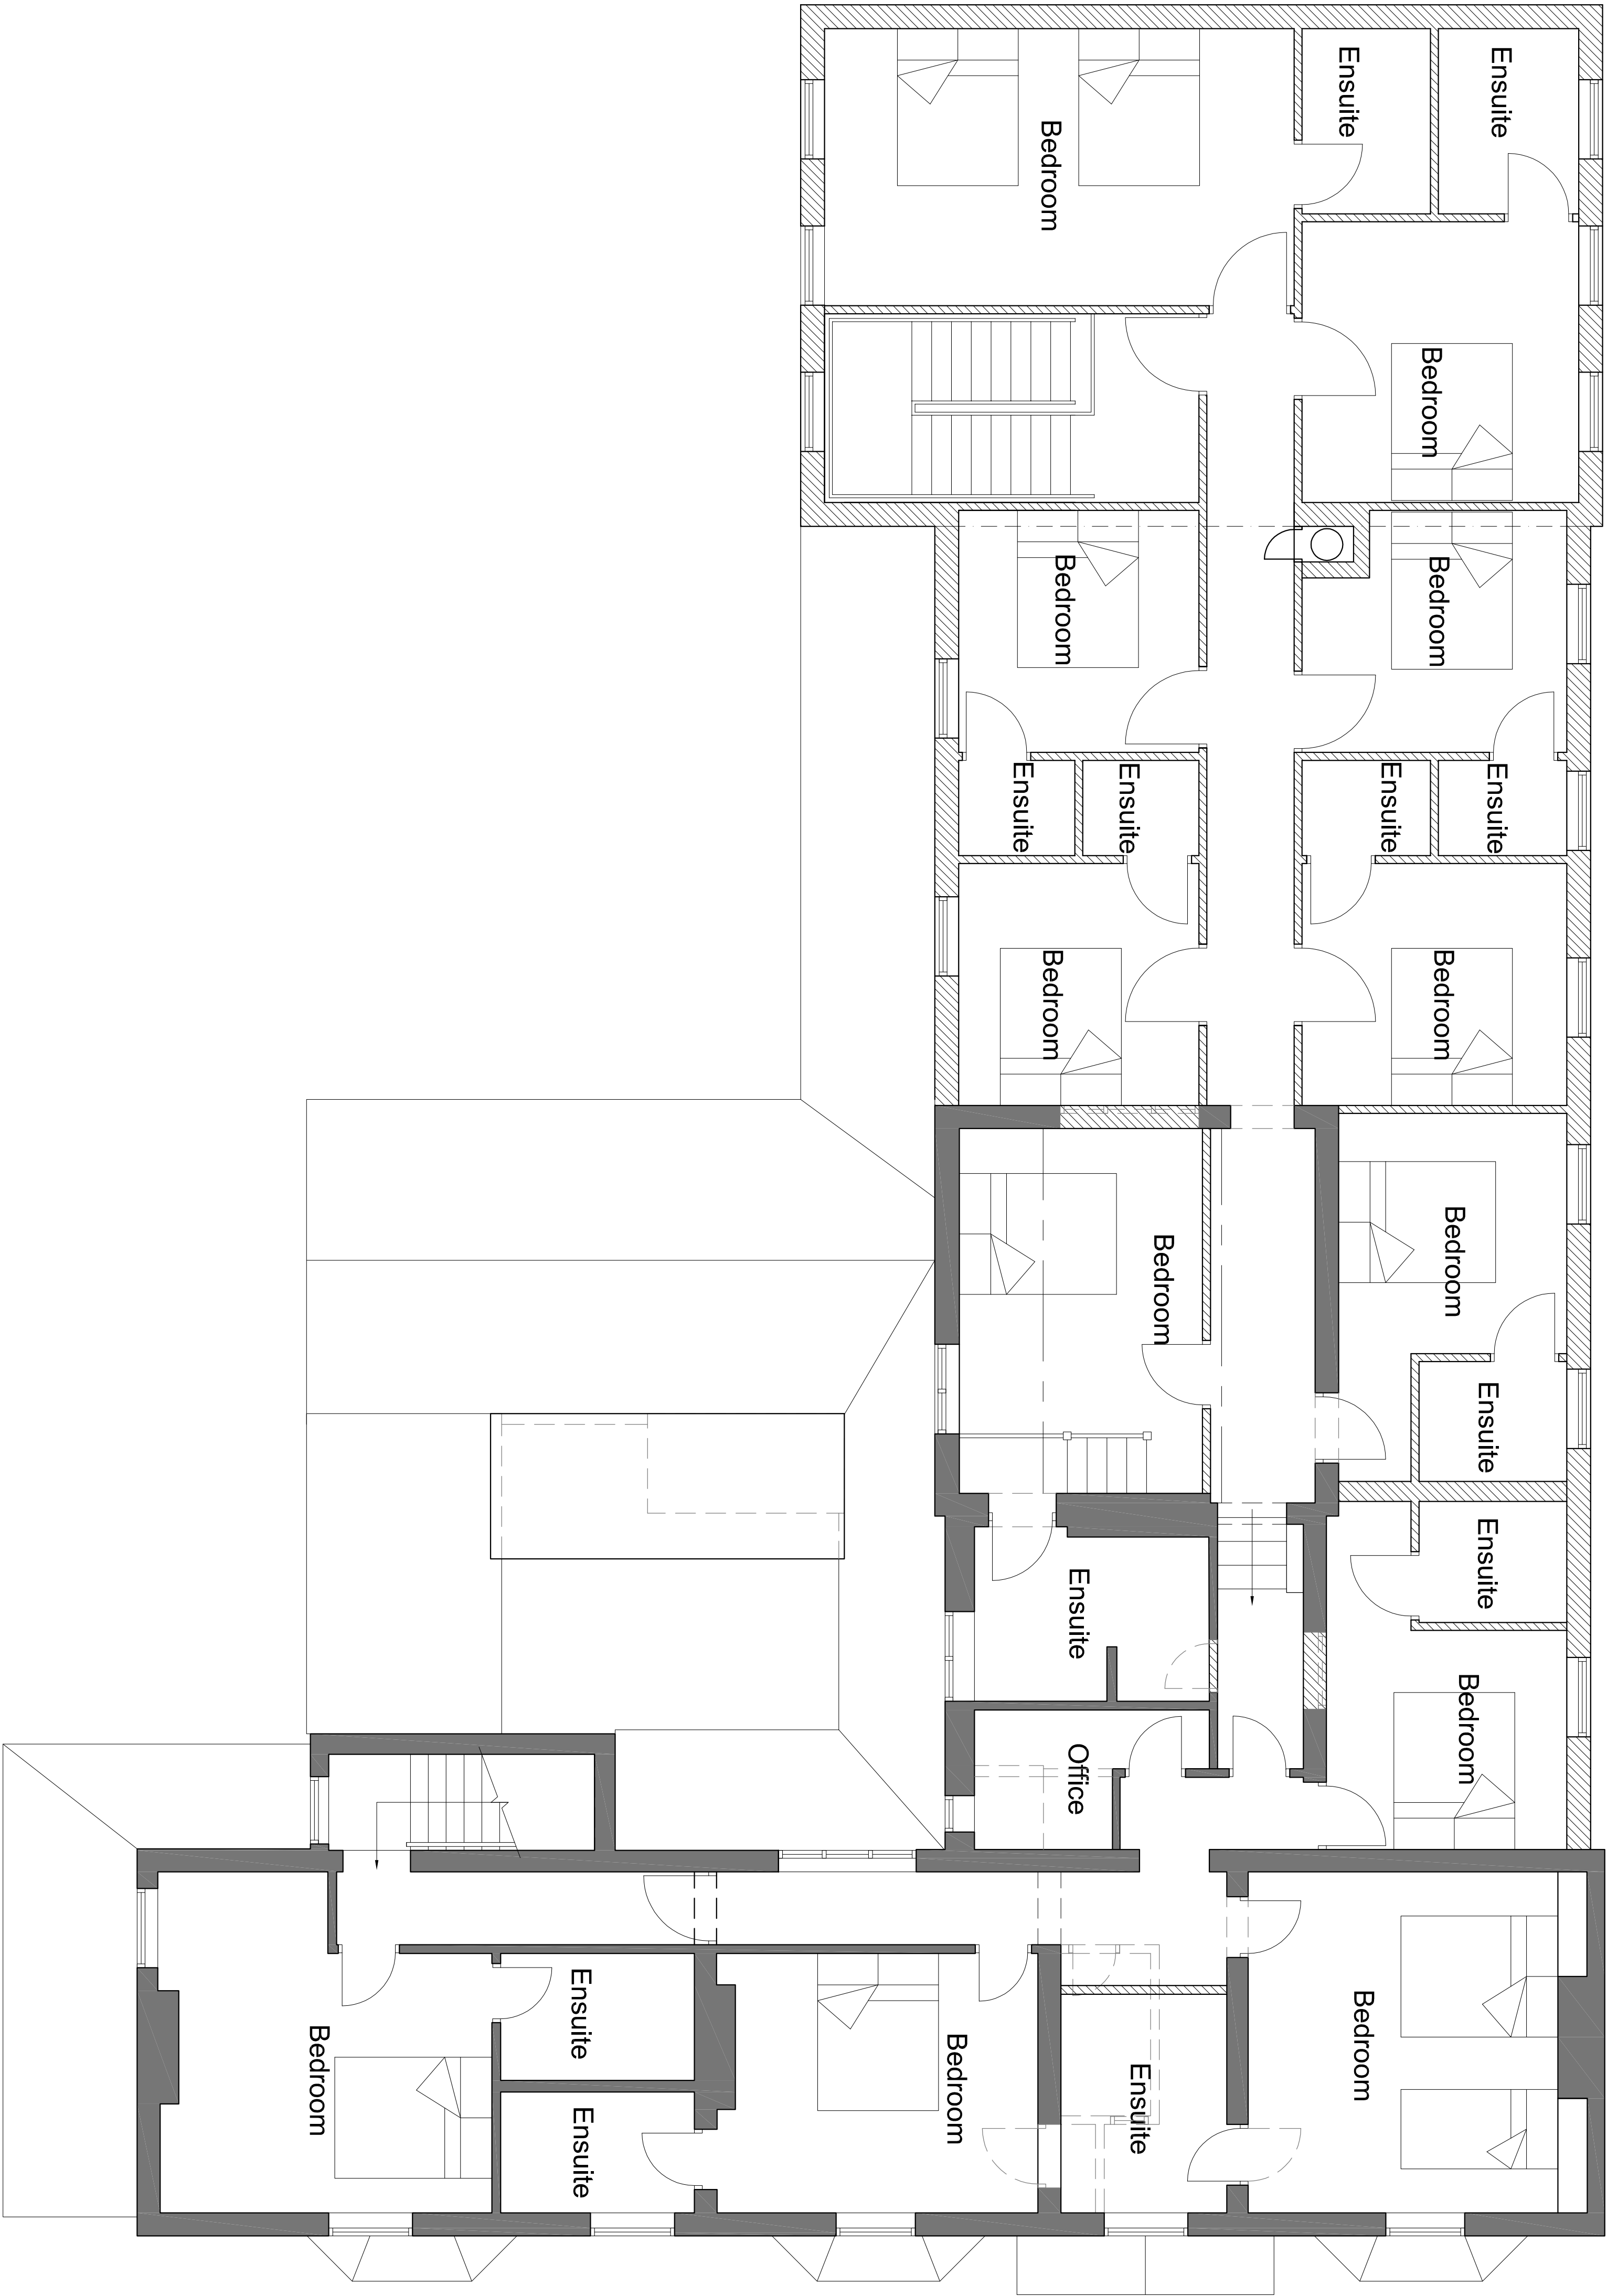

FIRST FLOOR PLAN 1:50

Hewitt&Carr Architects
A. The Studio 17A High Street Lichfield Staffordshire ST10 1AA
T. 07830 555991 07777 88376
E. enquiries@hccarchitects.co.uk
W. www.hccarchitects.co.uk

Client
The Huntsman

Project
The Huntsman
The Green, Cheadle, Staffordshire

Title
First Floor Plan as Proposed

Date
PLANNING
OCT 14
Scale @A1 As Stated
Project No. Drawing No.
00330 PL(0)11
Rev

PLANNING
MJC
Checked