



Revisions		
Rev.	Comments	Date

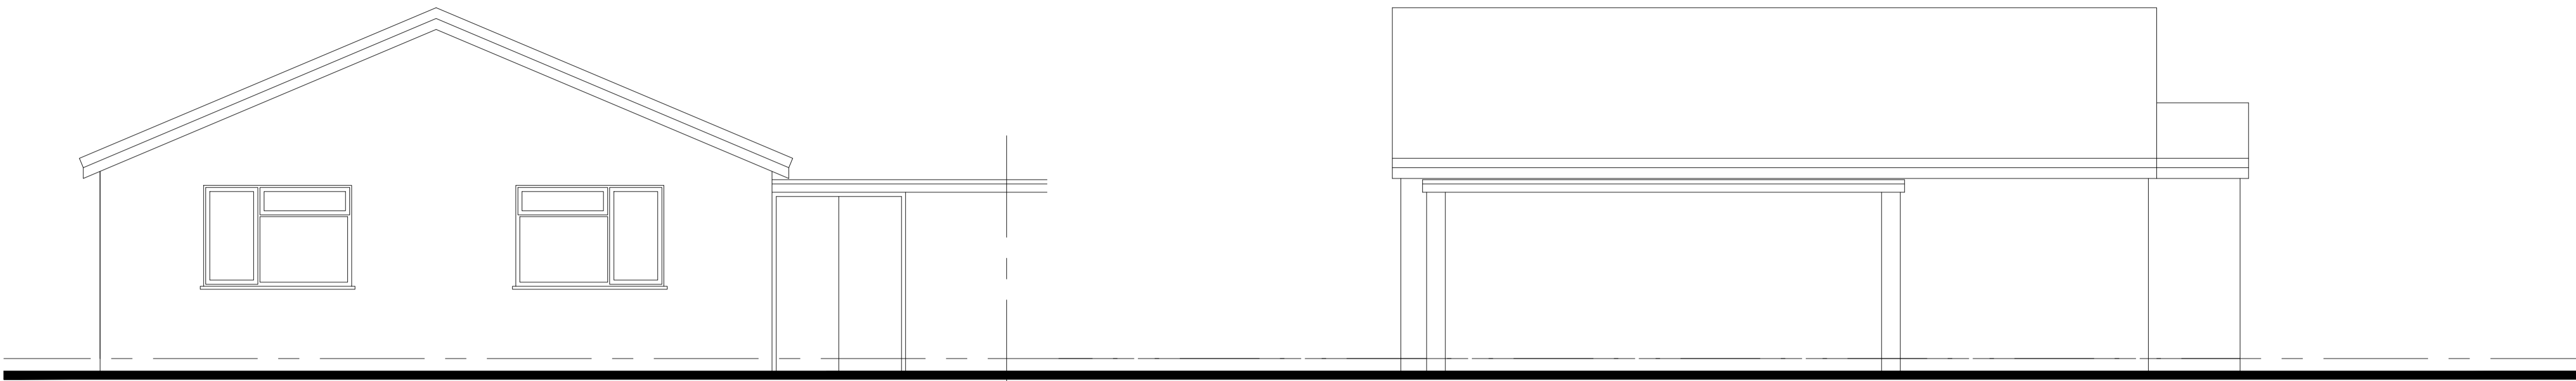


Rear Elevation  
Scale 1:50

Side Elevation  
Scale 1:50

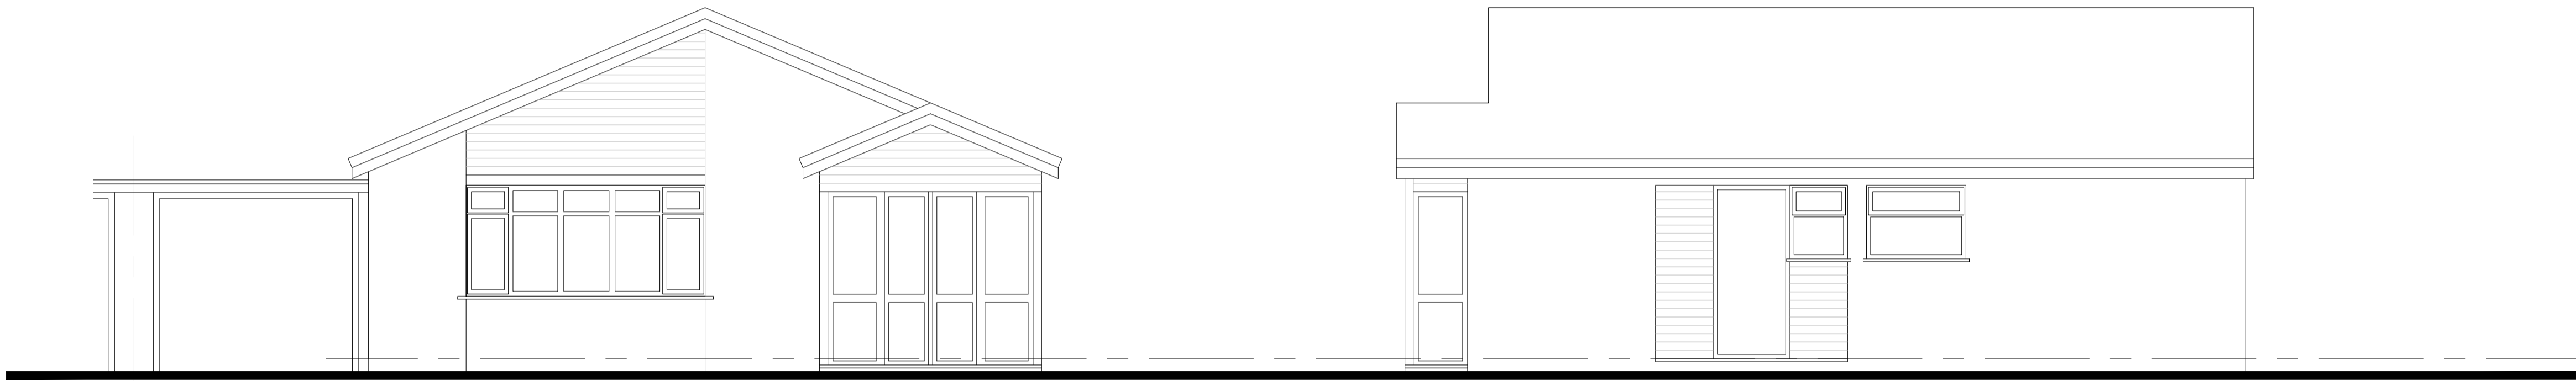


Front Elevation  
Scale 1:50

Side Elevation  
Scale 1:50

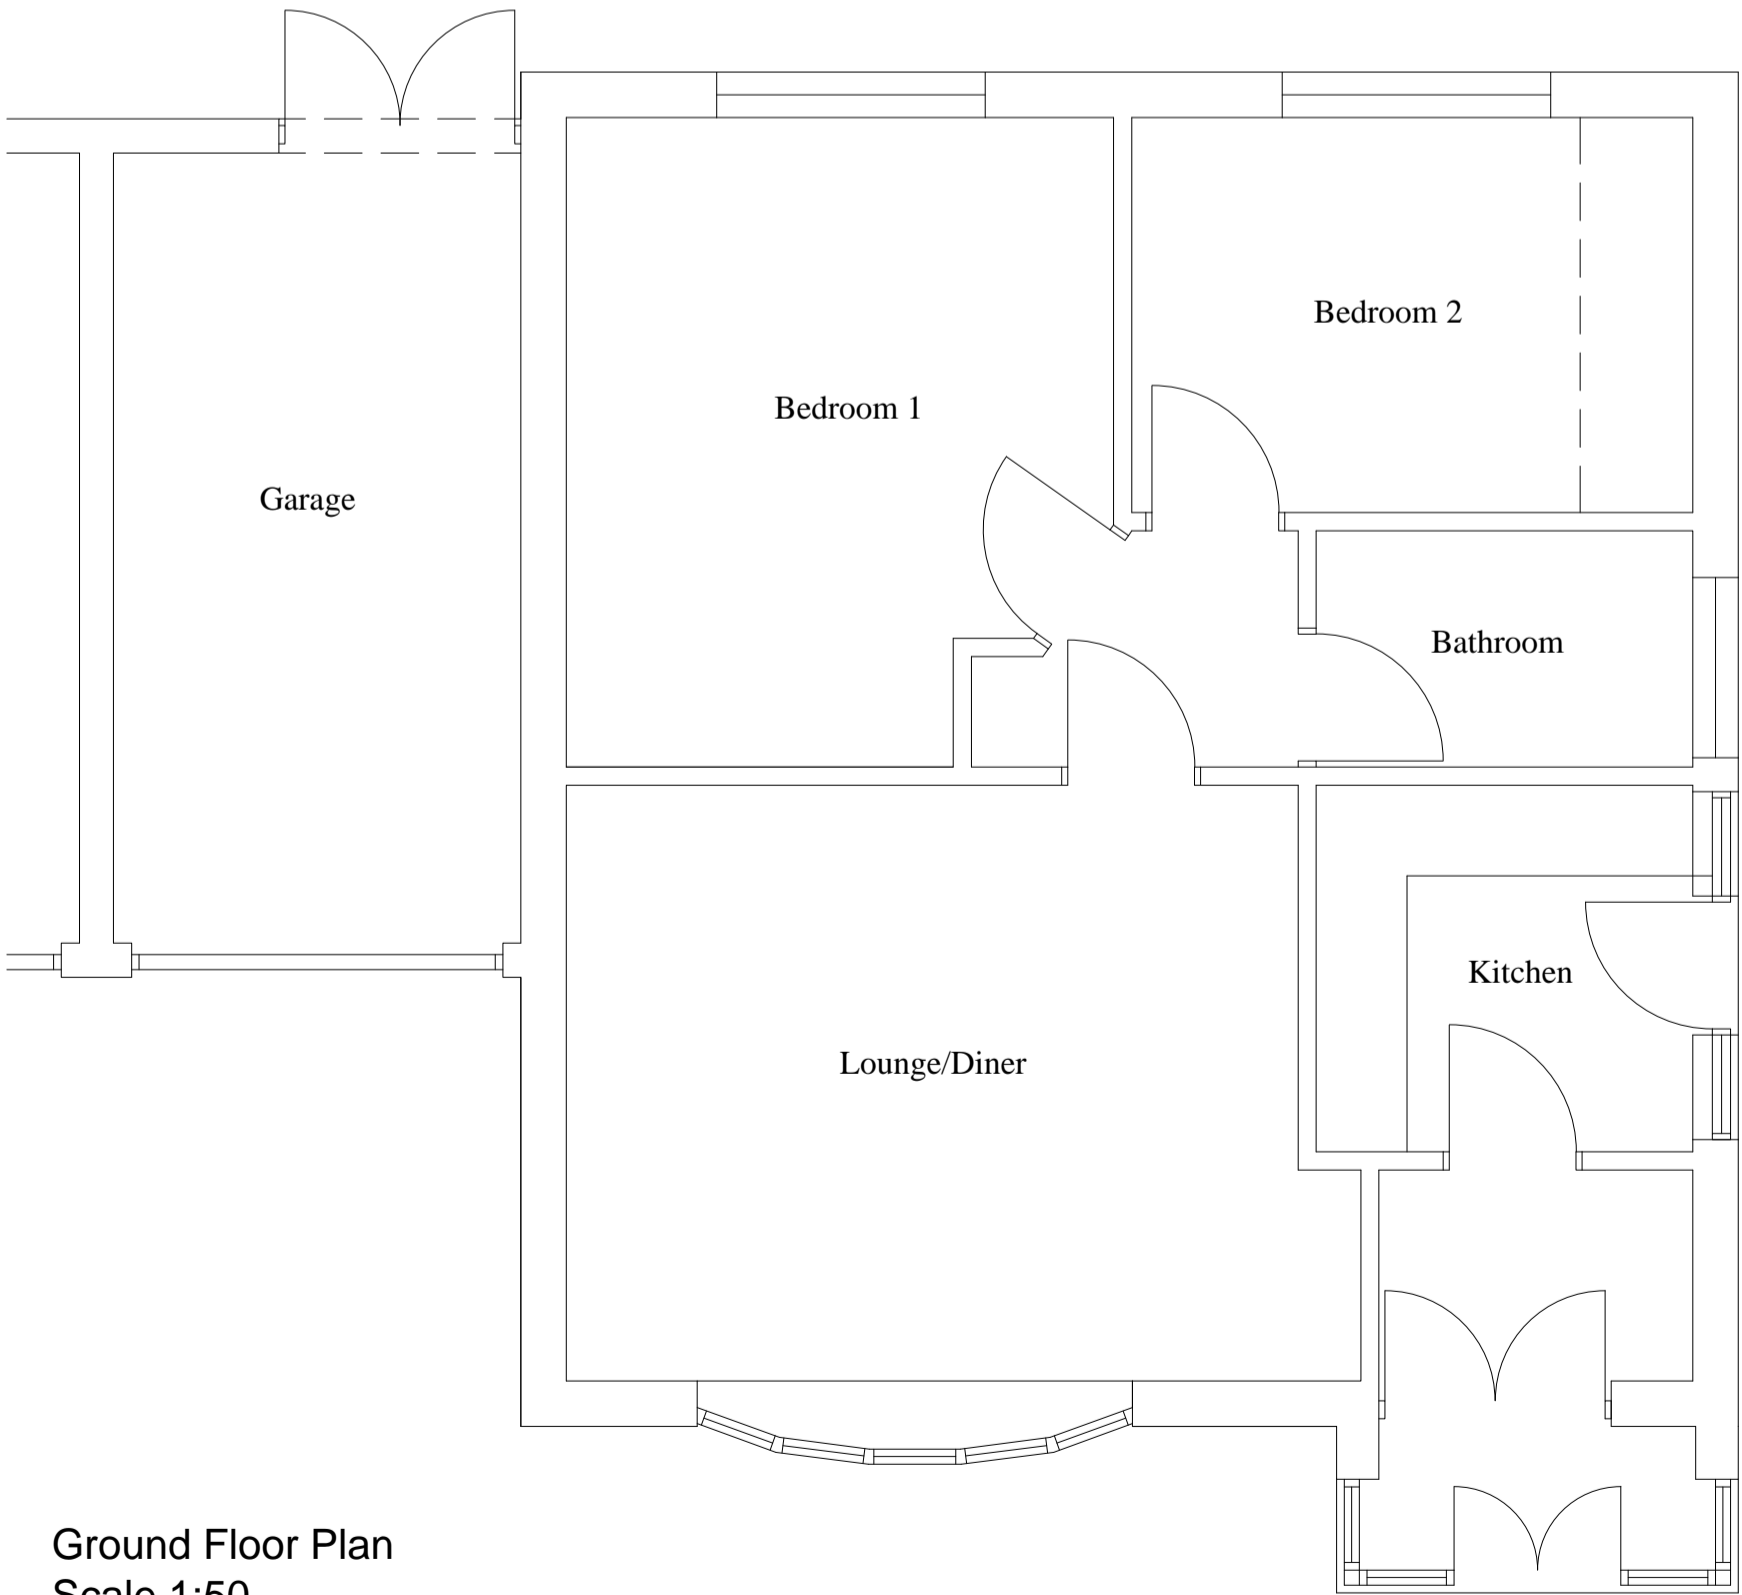

Ground Floor Plan  
Scale 1:50

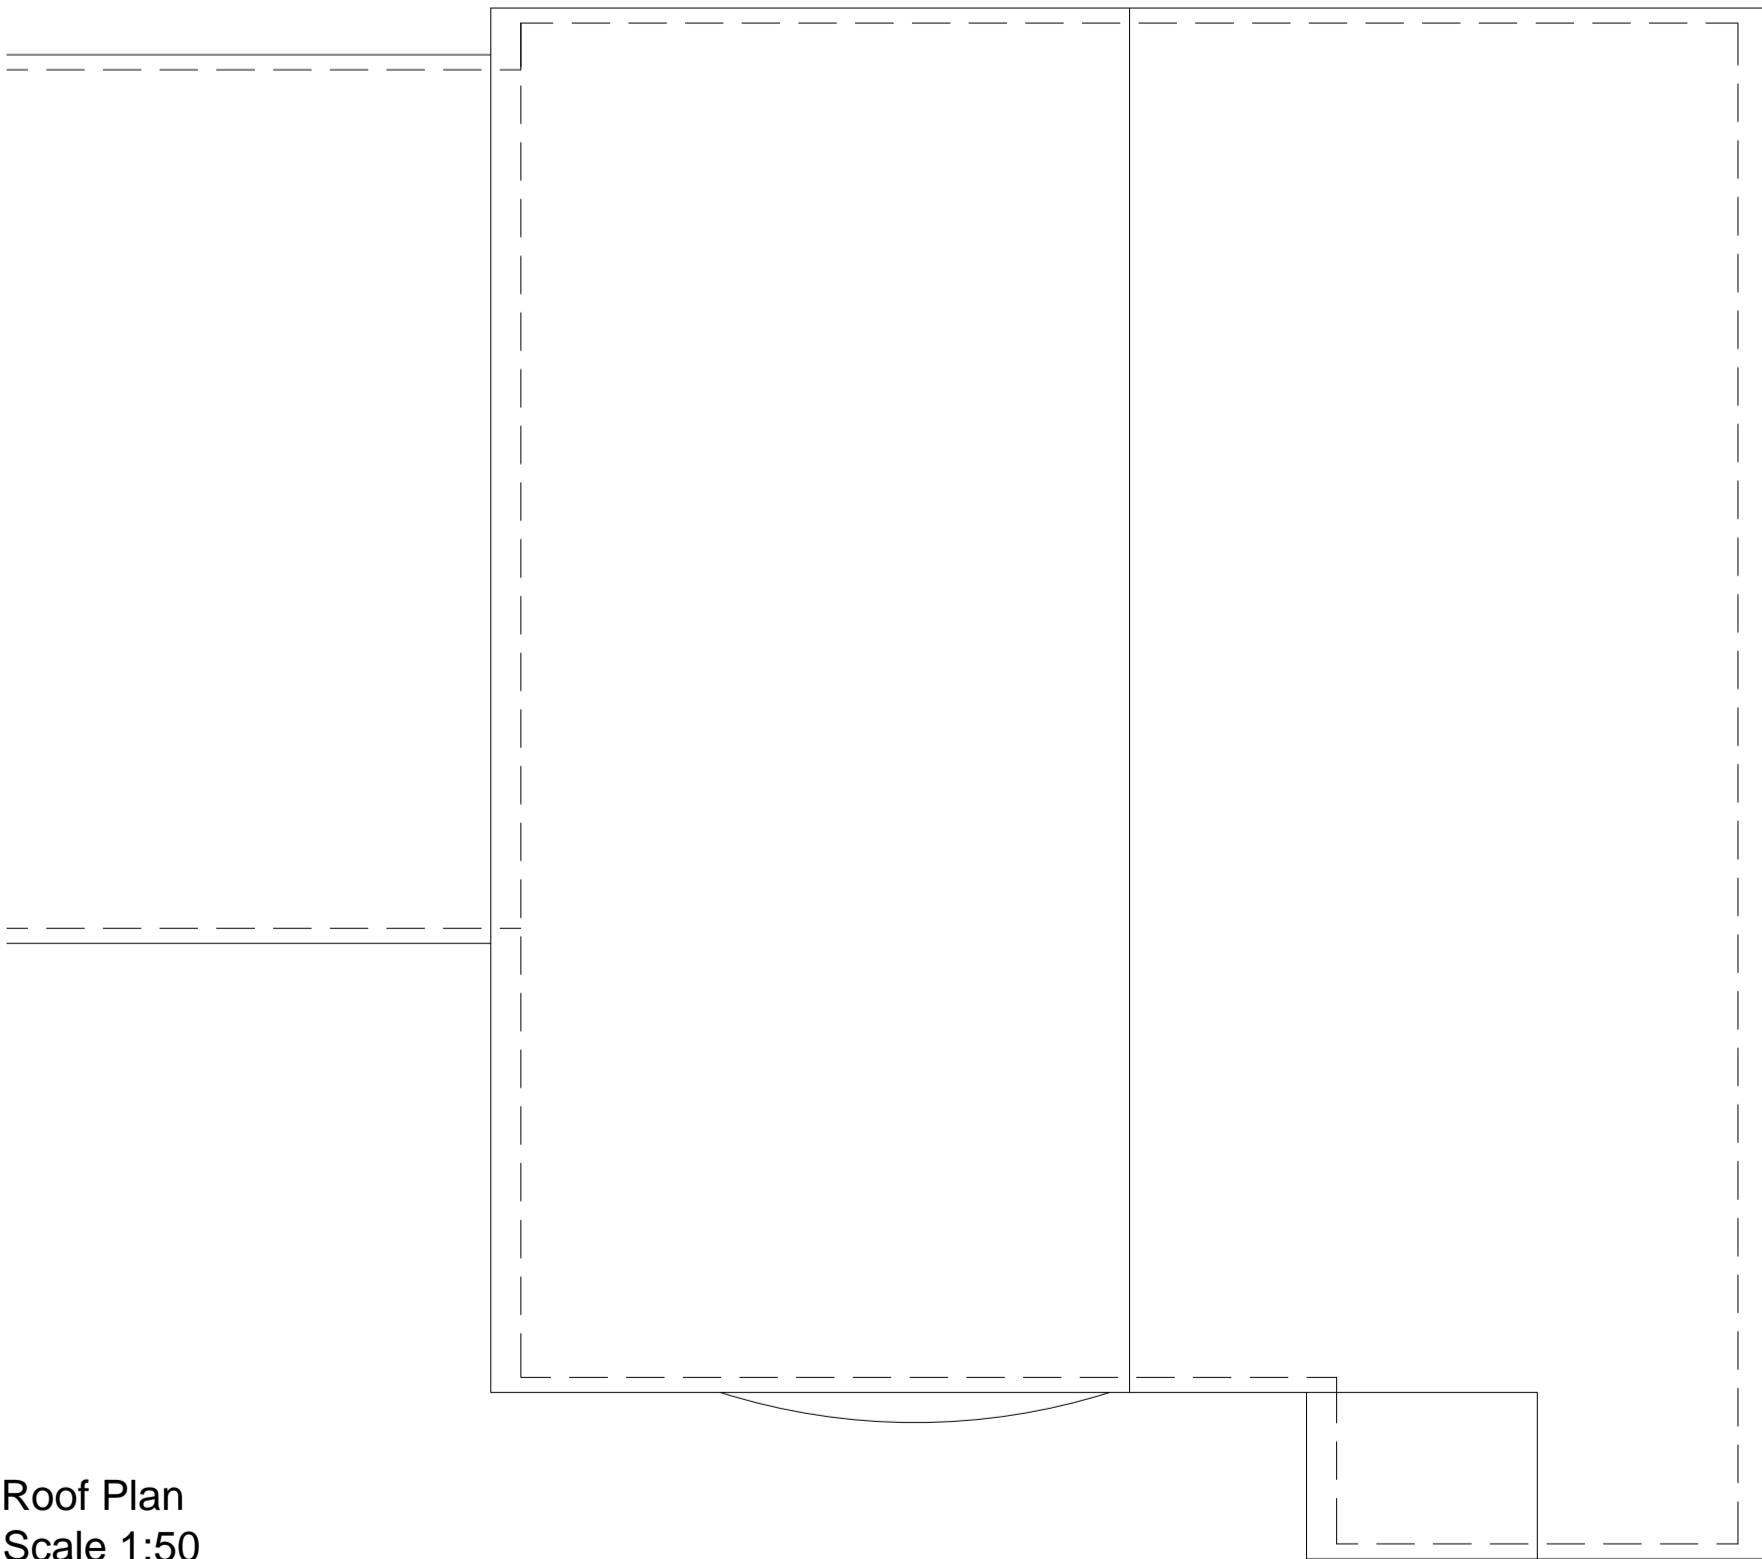

Roof Plan  
Scale 1:50

Mr J Richardson	
Proposed Extension to Existing Garage: 6 Manor Close, Draycott, Staffordshire, ST11 9AZ.	
Existing Plans and Elevations	
Scale - 1:50 @ A1	October 2014
Drawing Number 02	