
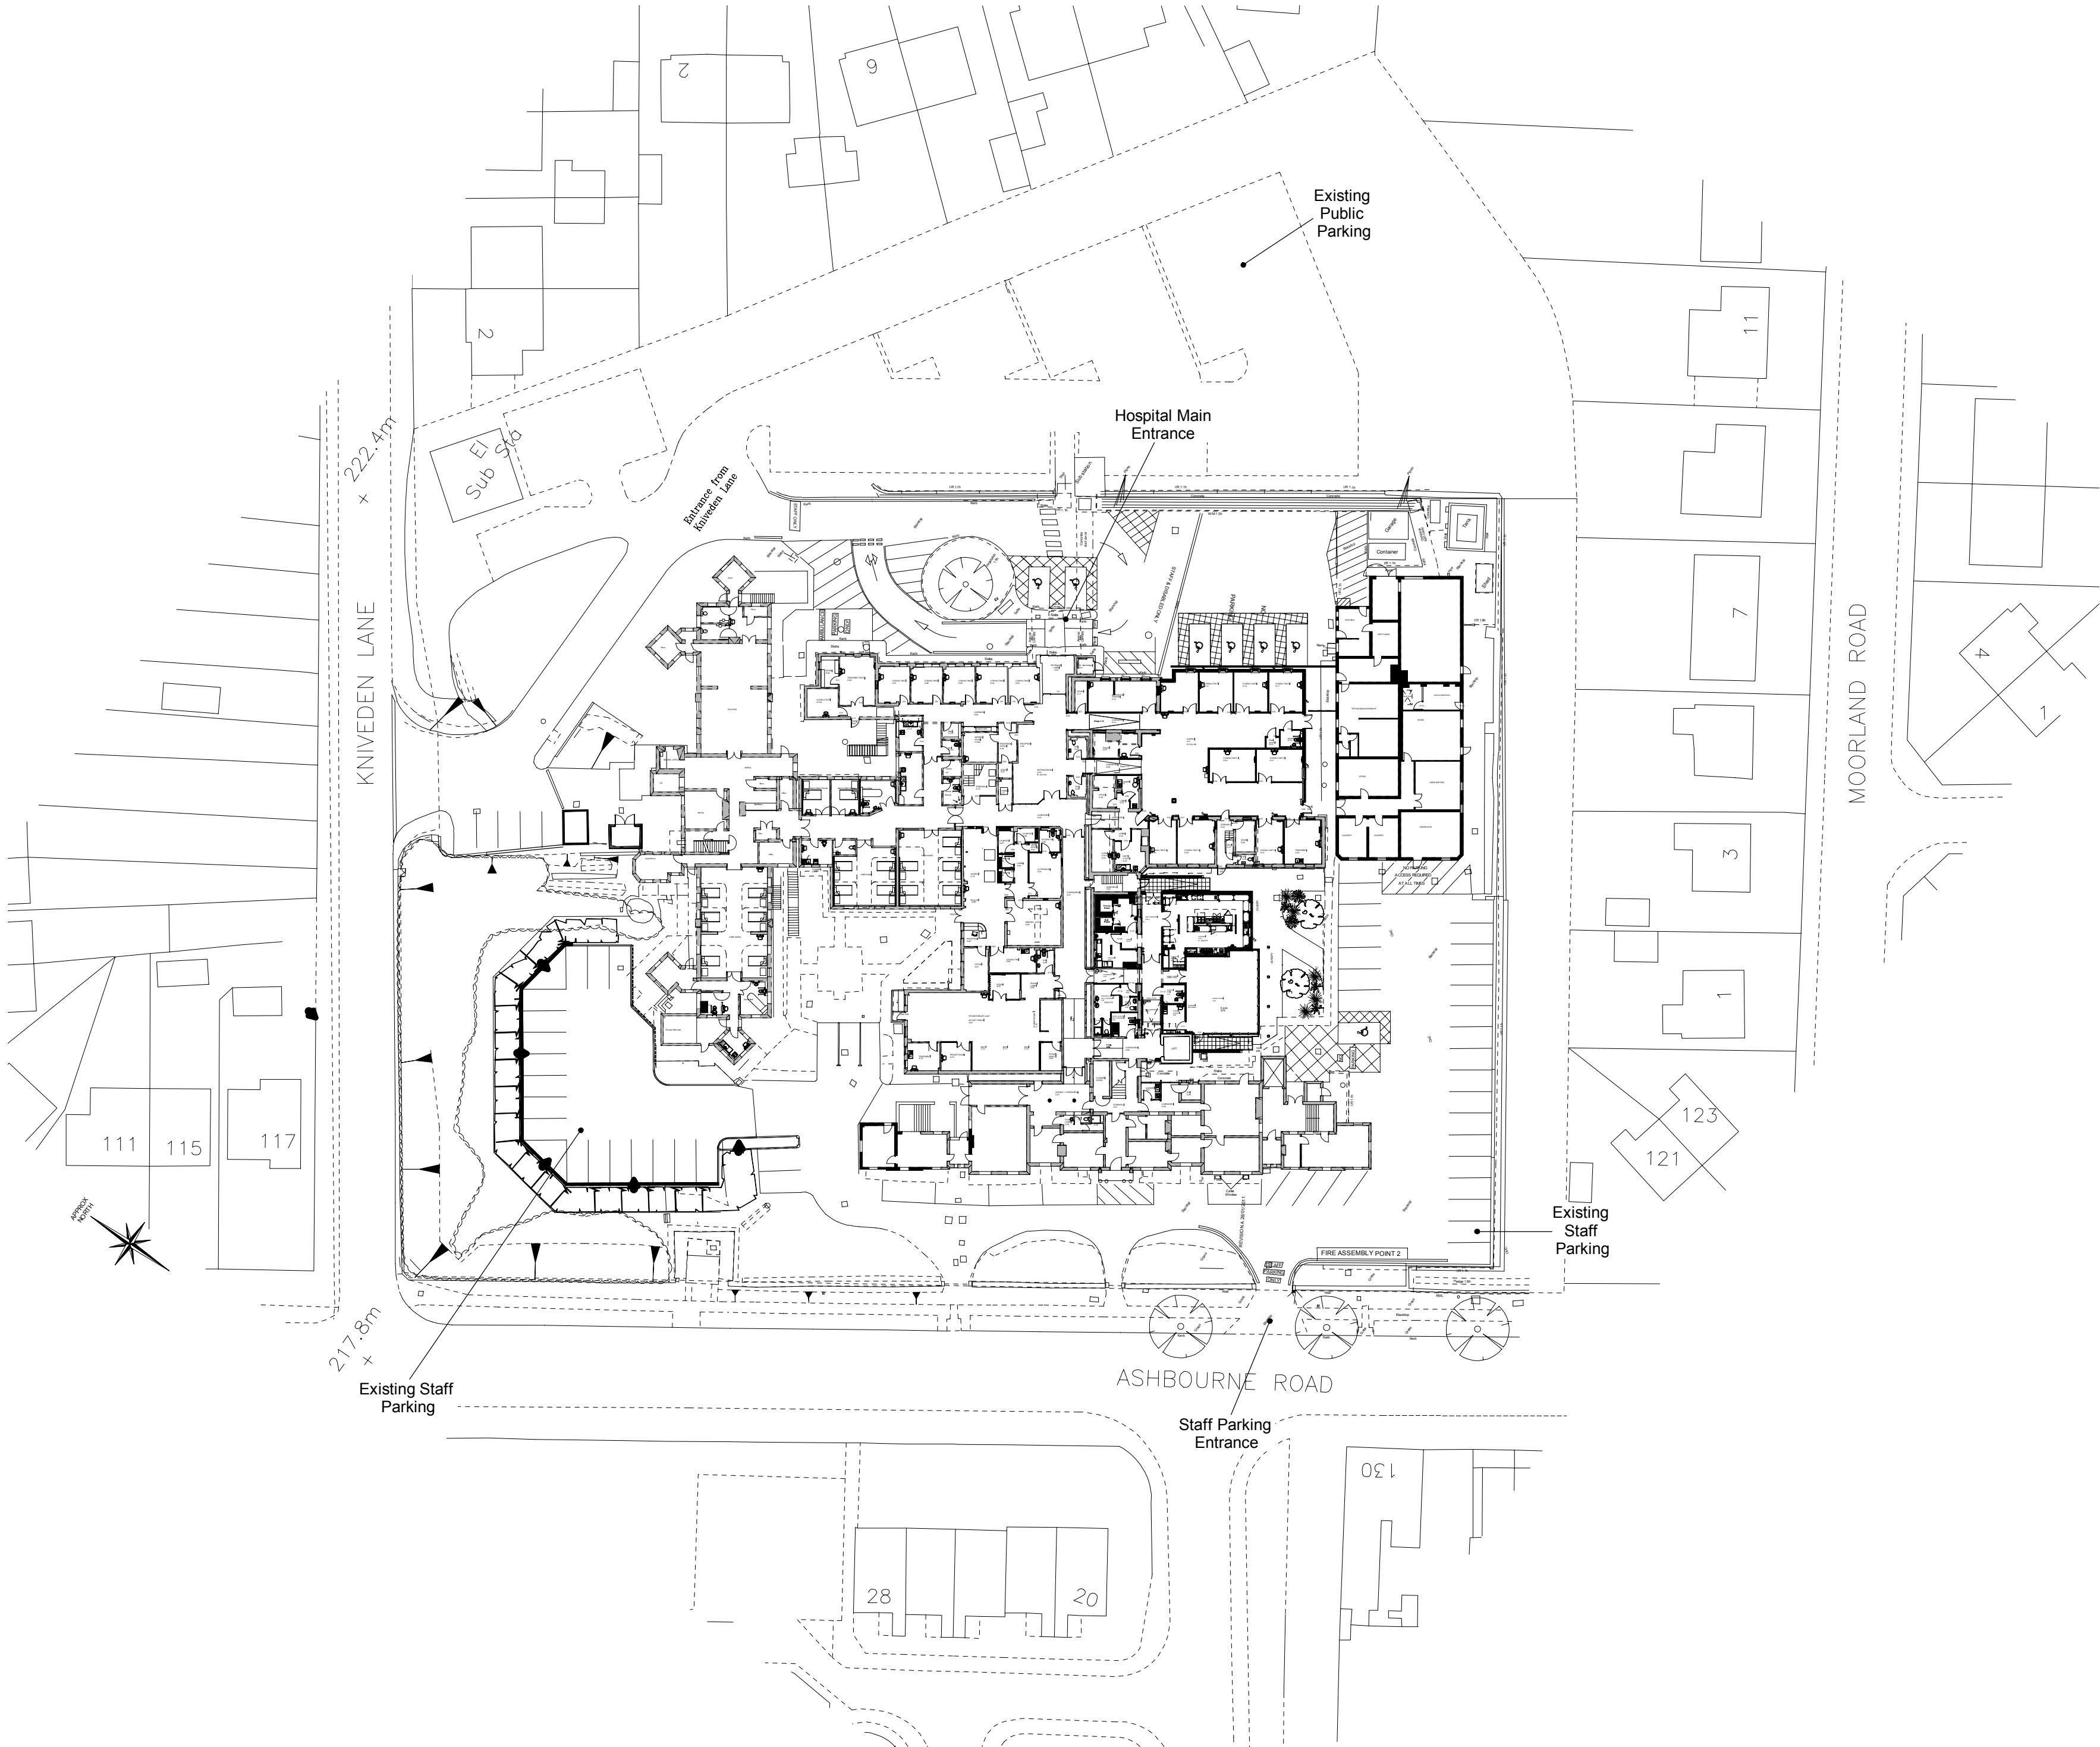


- 1.This drawing is copyright.
- 2.All dimensions to be checked on site before proceeding.
- 3.Contractor to check/adjust dimensions of new work to suit existing conditions. Do not assume existing structure or details are plumb, square or level.
- 4.Contractor must notify the architect of any discrepancies before proceeding.
- 5.All drawings to be read in conjunction with all other consultants drawings and specs.

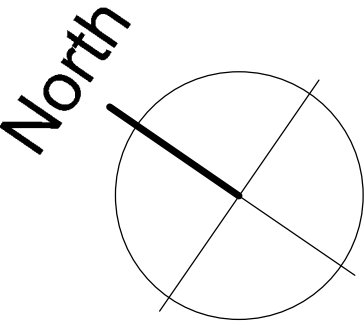

Rev	Date	Drawn	Description
-----	------	-------	-------------

ctd
architects

Clerk Bank House
Clerk Bank
LEEK
Staffordshire
ST13 5HE

Tel: 01538 373477
Fax: 01538 386503
e: info@ctdarchitects.co.uk

architects | historic building
advisors | project managers |
landscape & urban designers

Client
North Staffordshire Breast Screening Service
in assoc. with
North Staffs Combined Healthcare NHS Estates

Project
Proposed Temporary Mobile Breast
Screening Unit
Leek Moorlands Hospital

Title
**Site Plan
As Existing**

Status
PLANNING

Scale:	1:500	A2	Size	Job No.	1426
Drawn:	DWP	CH	:Chk'd	Date:	09/02/15
File path: \drawings\year\job number & name\drawing name & number					
Drawing Number:	AL 02			Revision:	-

