
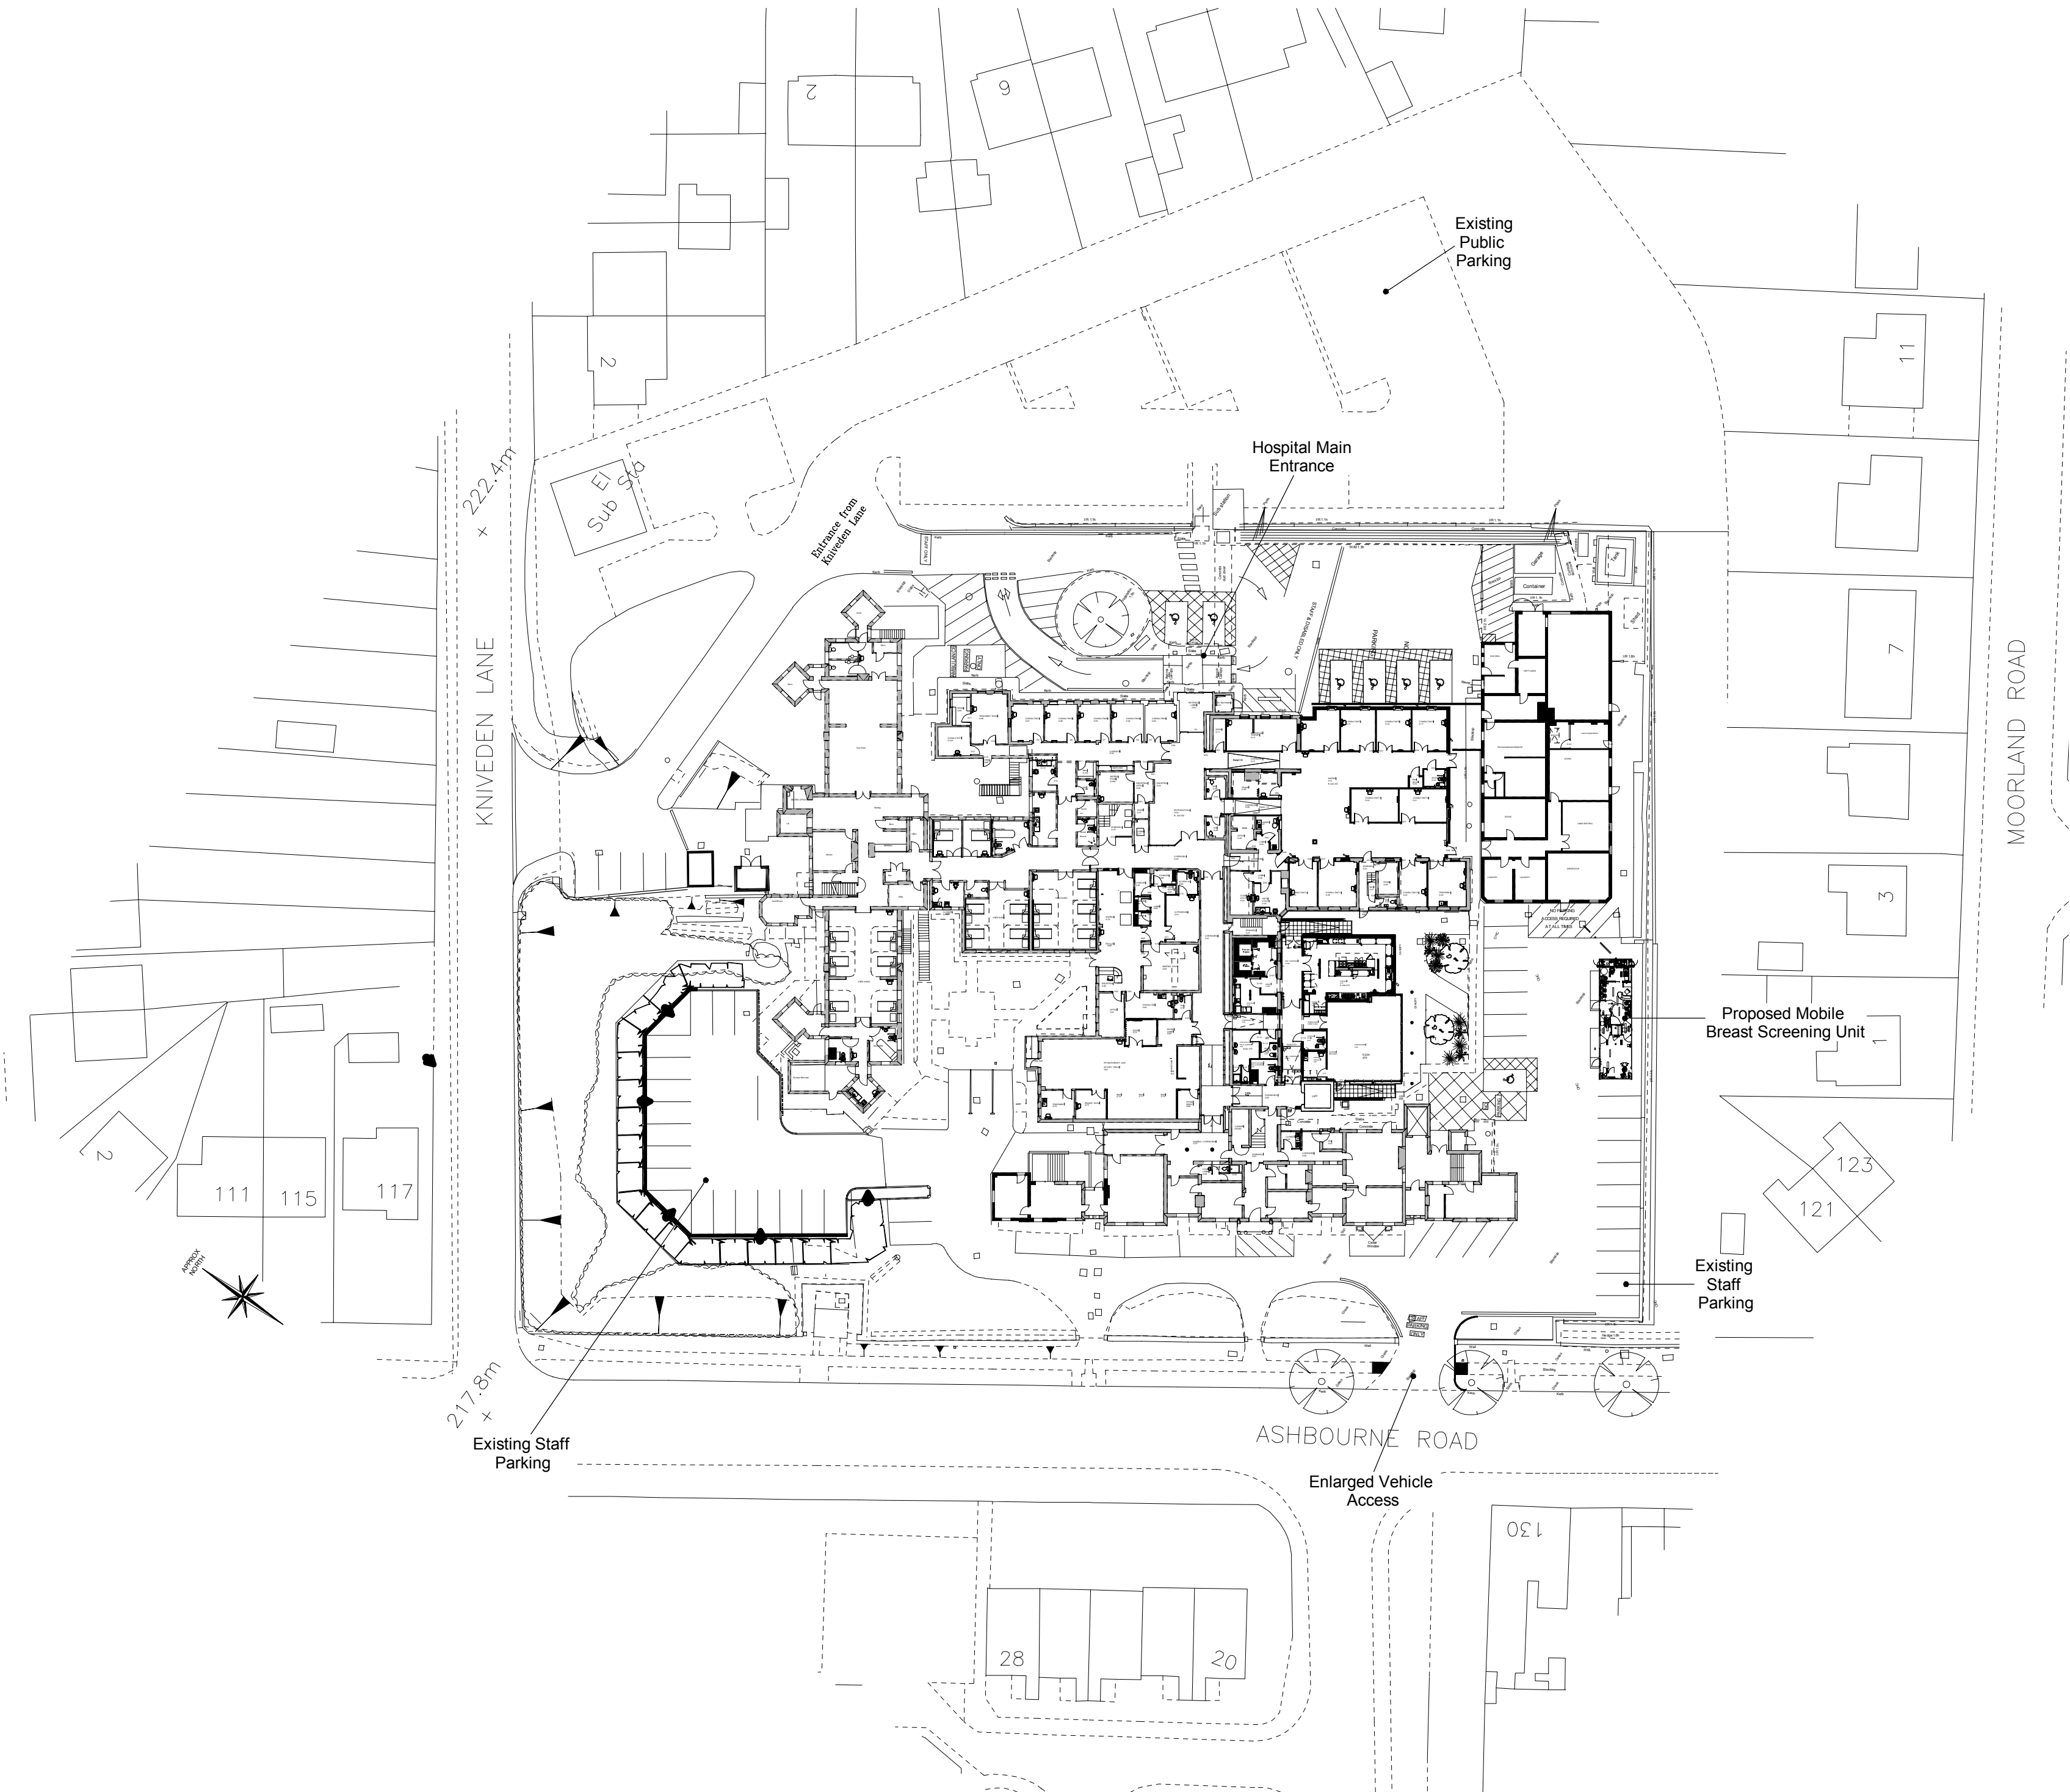


- 1.This drawing is copyright.
- 2.All dimensions to be checked on site before proceeding.
- 3.Contractor to check/adjust dimensions of new work to suit existing conditions. Do not assume existing structure or details are plumb, square or level.
- 4.Contractor must notify the architect of any discrepancies before proceeding.
- 5.All drawings to be read in conjunction with all other consultants drawings and specs.

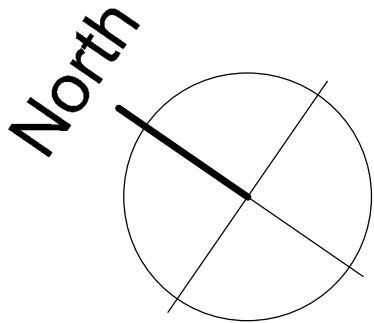

Rev	Date	Drawn	Description
-----	------	-------	-------------

Clerk Bank House
Clerk Bank
LEEK
Staffordshire
ST13 5HE

Tel: 01538 373477
Fax: 01538 386503
e: info@ctdarchitects.co.uk

architects | historic building
advisors | project managers |
landscape & urban designers

Client	North Staffordshire Breast Screening Service in assoc. with North Staffs Combined Healthcare NHS Estates
Project	Proposed Temporary Mobile Breast Screening Unit Leek Moorlands Hospital
Title	Site Plan As Proposed

Status	PLANNING
--------	----------

Scale:	1:500	A2	Size	Job No.	1426
Drawn:	DWP	CH	:Chk'd	Date:	09/02/15
File path: \drawings\year\job number & name\drawing name & number					
Drawing Number:	AL 03			Revision:	-