


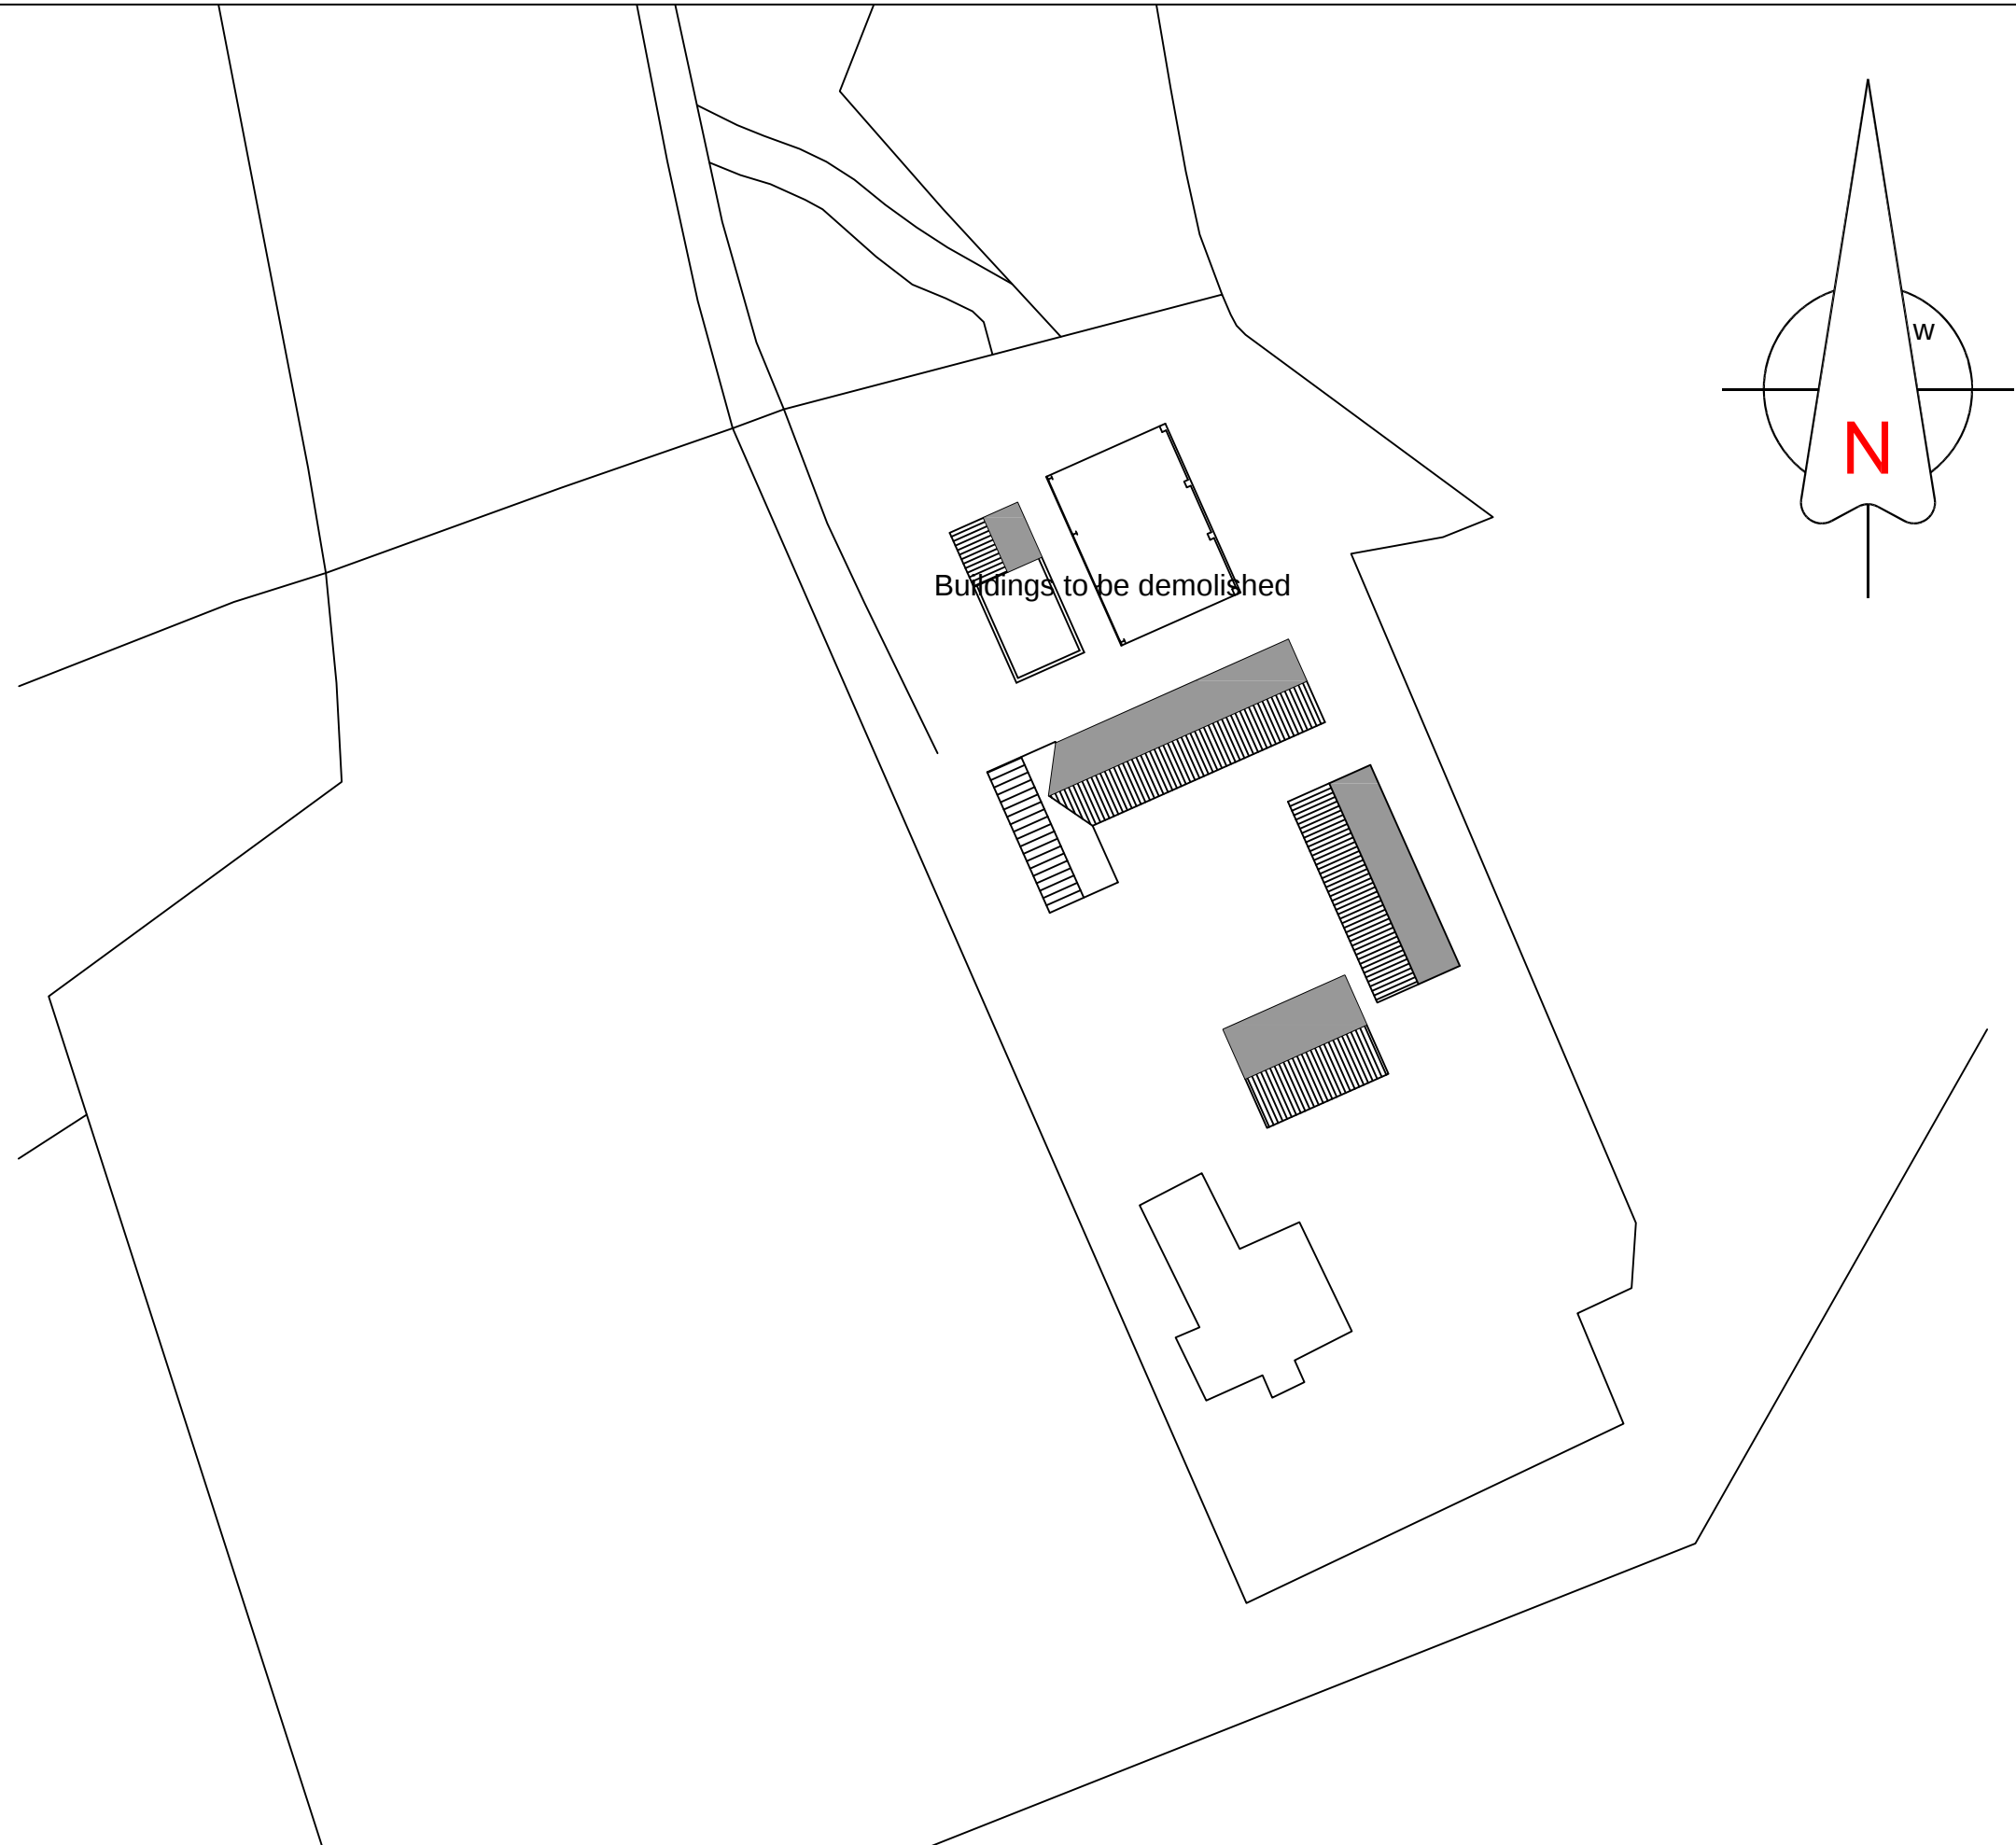

Project: Bradley Elm Farm

Drawing Title: 01 - Existing Site Plan



Andy Beard & Associates


Telephone:
07583 130 106

Email:
ababuildingconsult@btinternet.com


Date: October 2014

Scale: 1:500 @ A3


Revision:

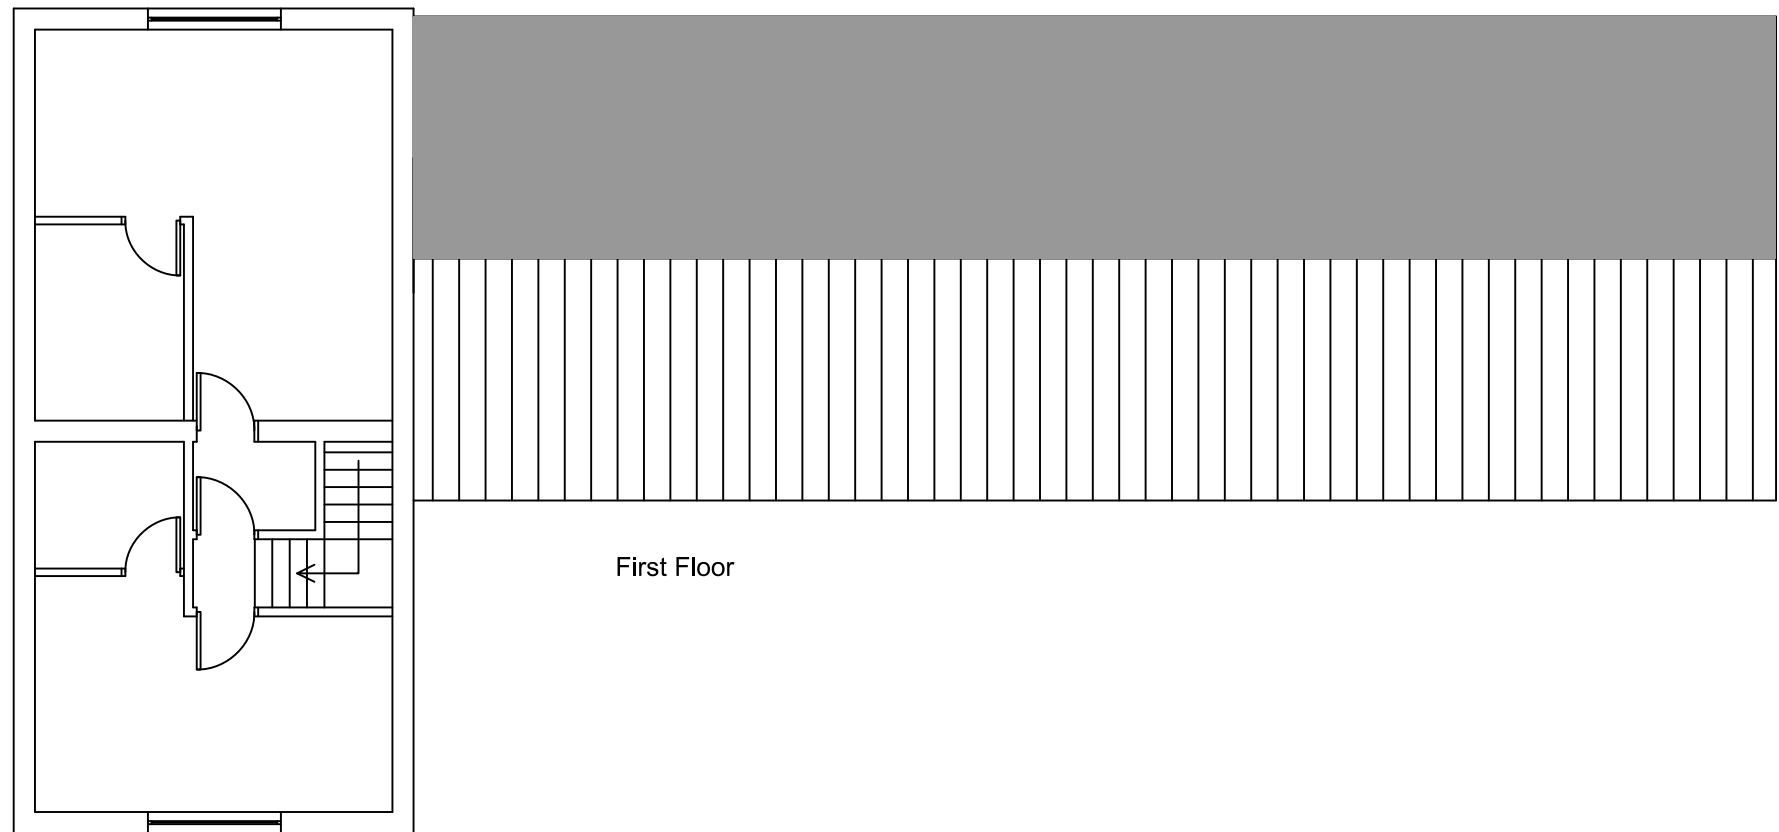


First Floor

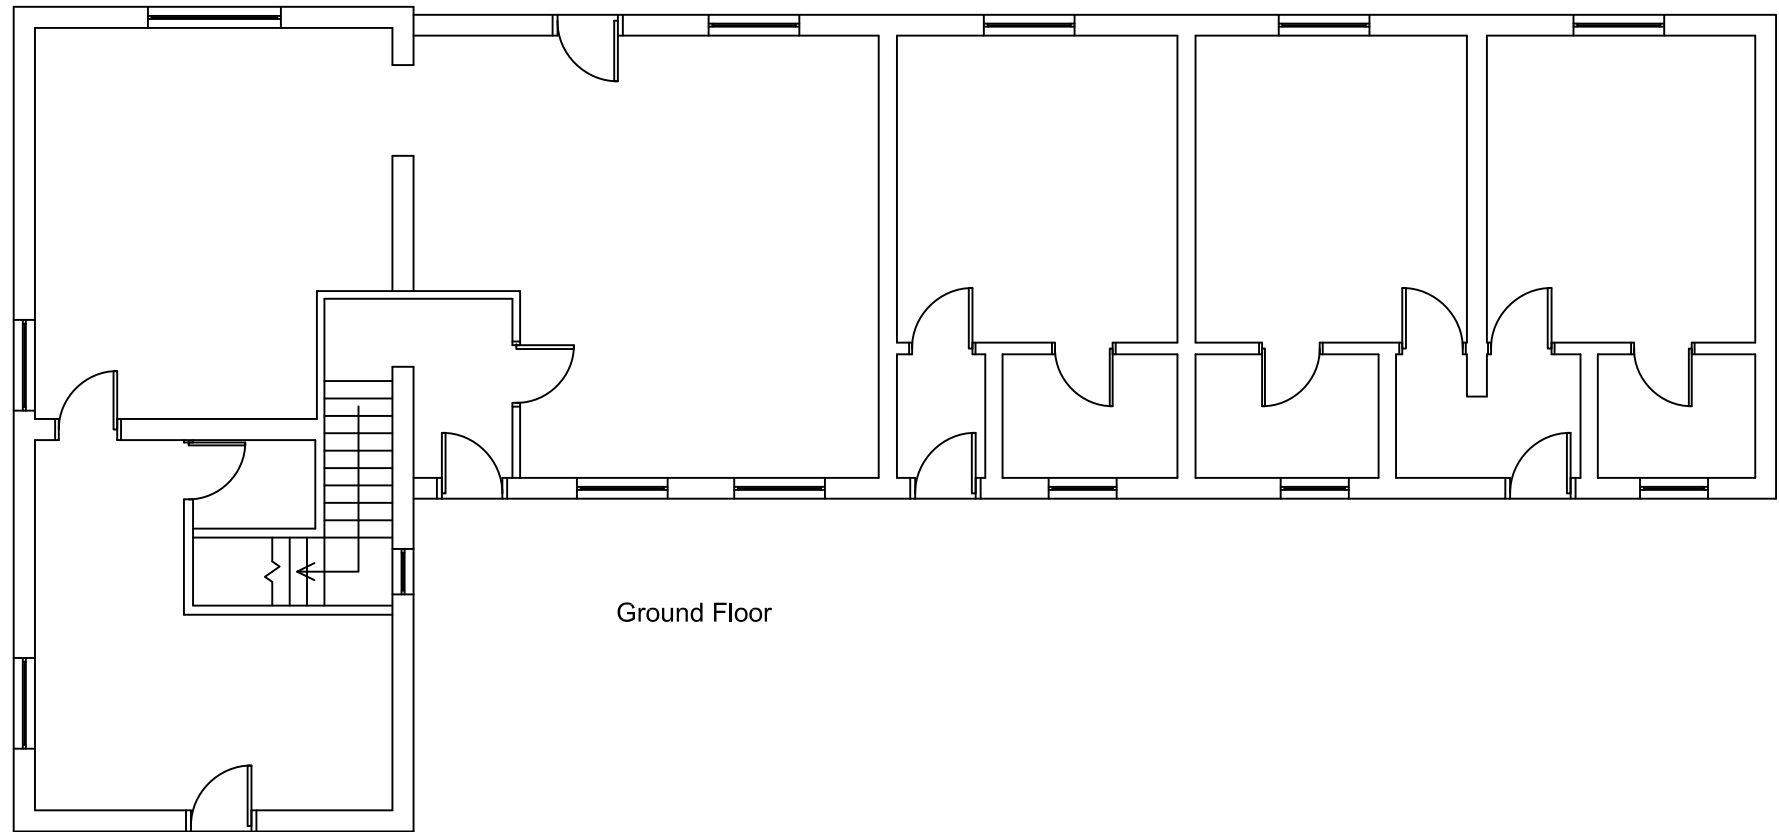


Ground Floor

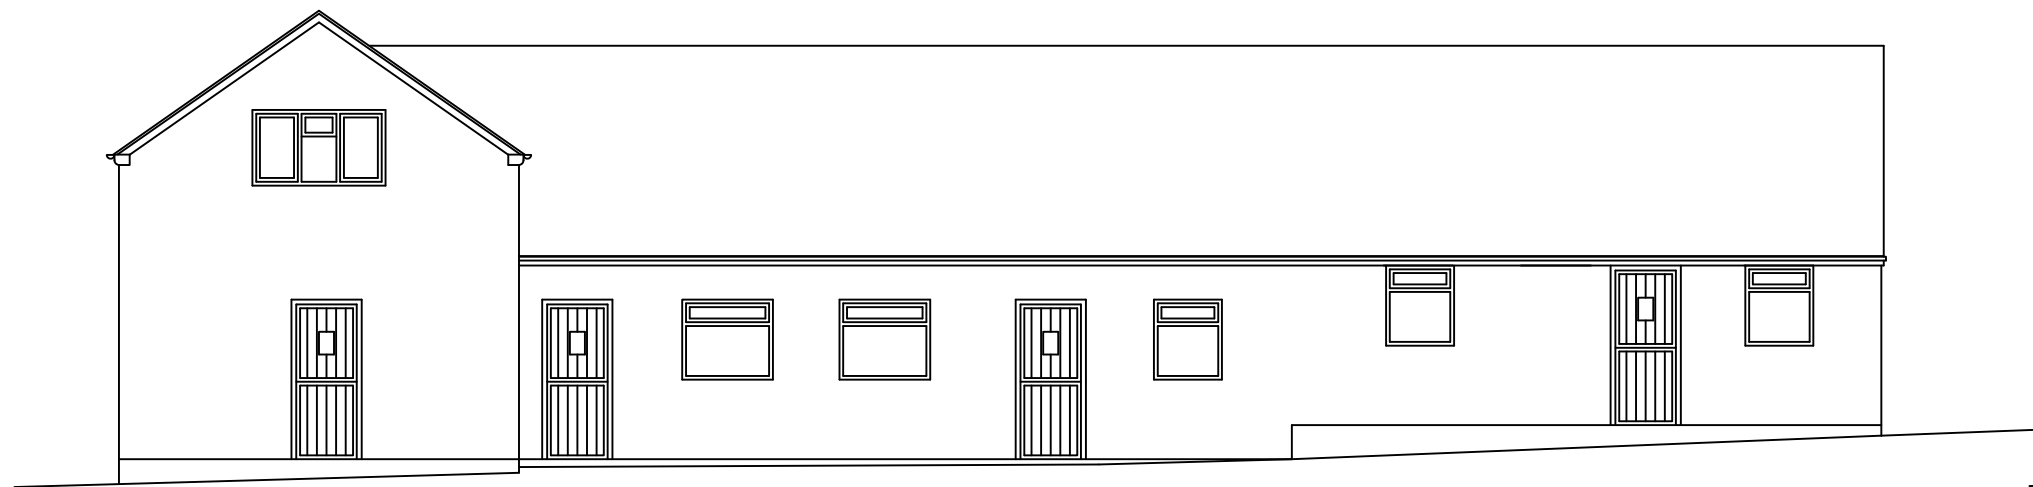


South Elevation

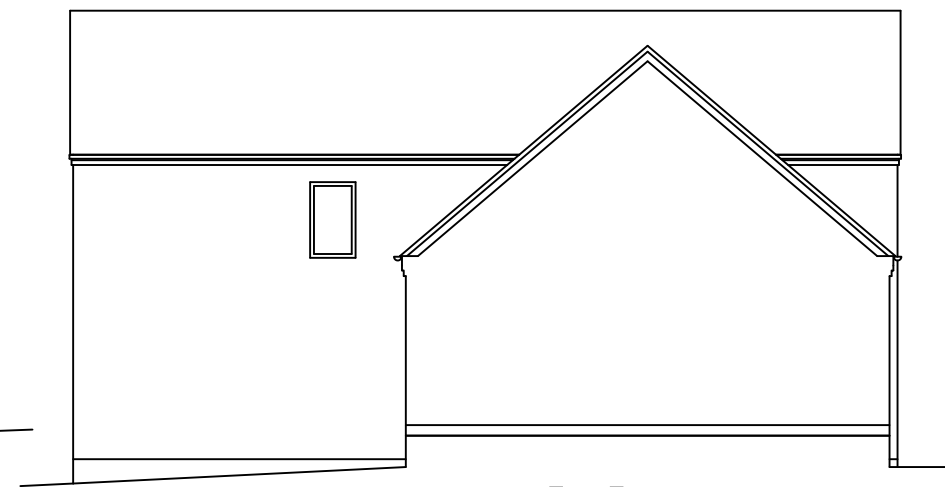

East Elevation

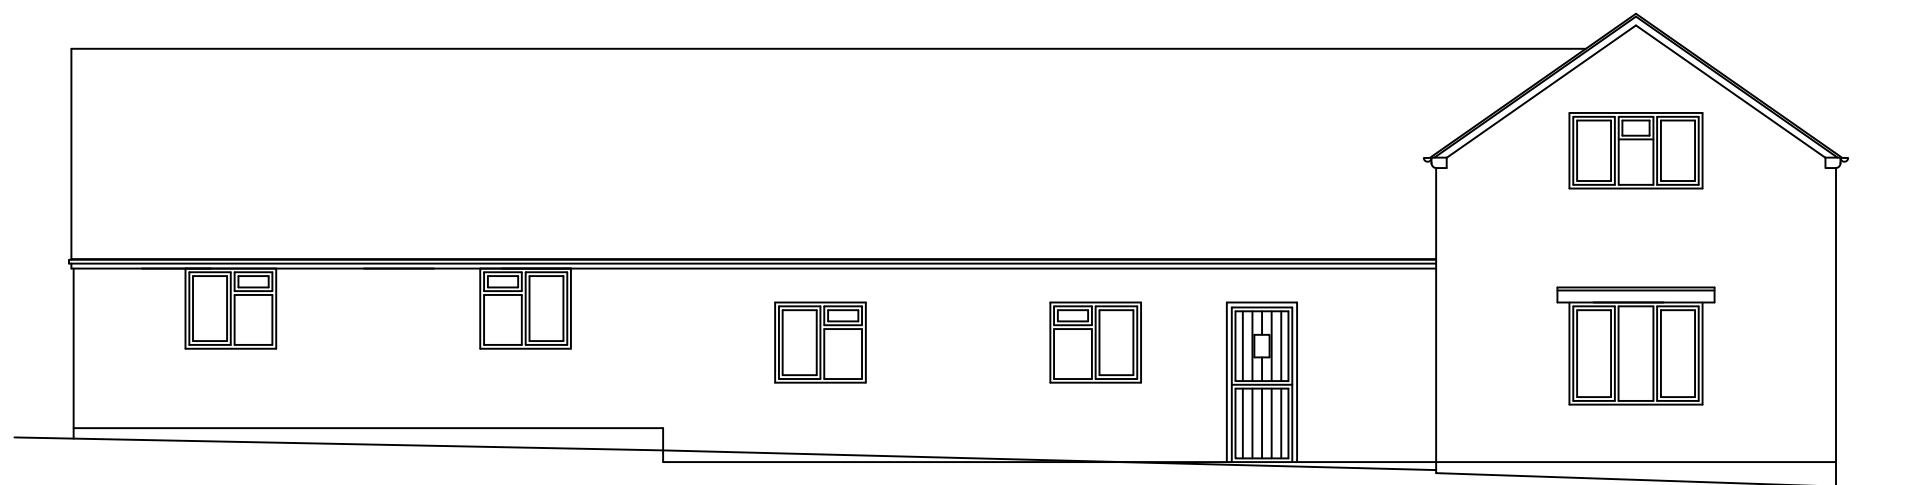

North Elevation

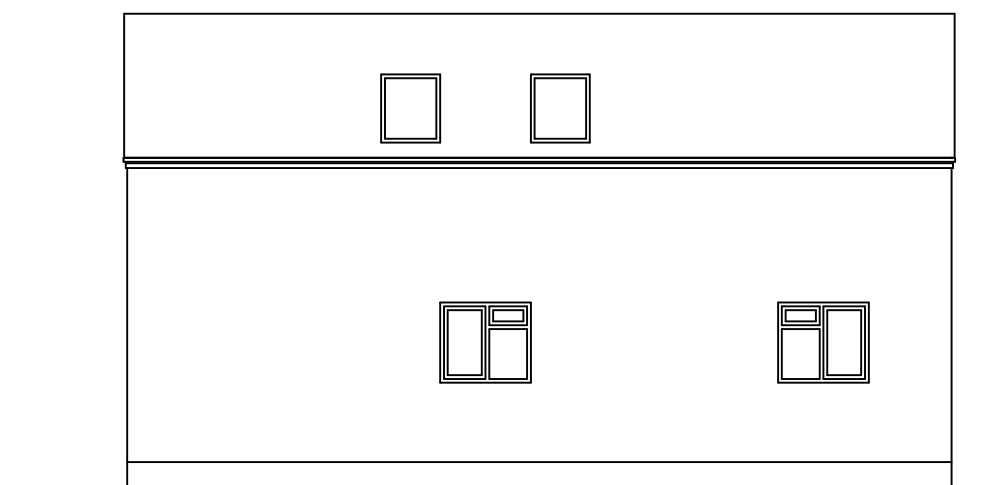

West Elevation

Project: Bradley Elm Farm

Drawing Title: 03 - Existing Elevations Building 'A'



Andy Beard & Associates


Telephone:
07583 130 106

Email:
ababuildingconsult@btinternet.com


Date: October 2014

Scale: 1:100 @ A3


Revision:

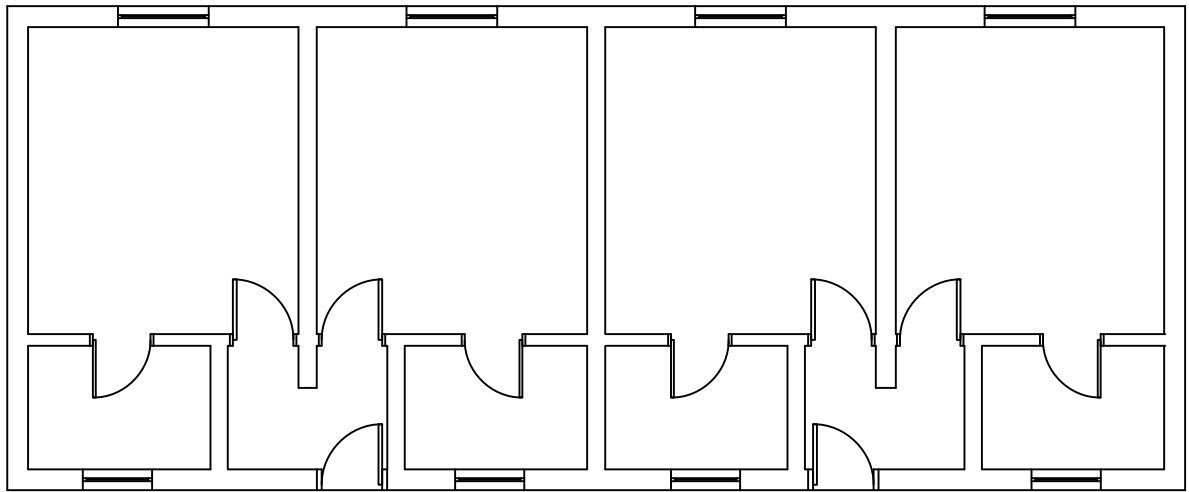


Ground Floor

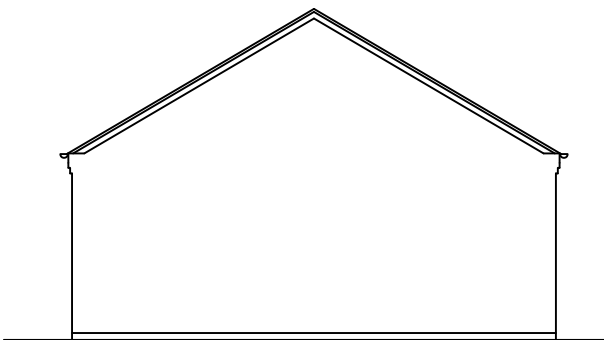


South Elevation

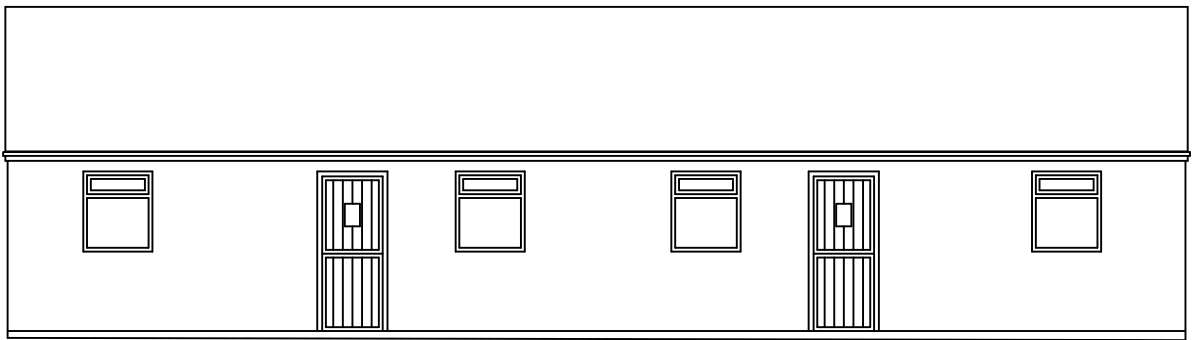


West Elevation

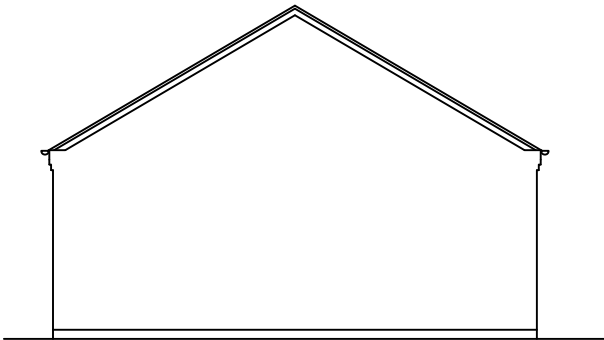


North Elevation

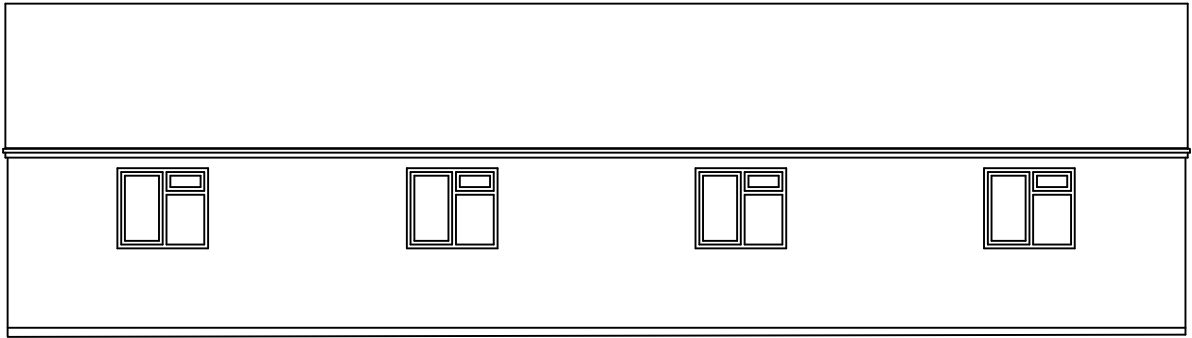


East Elevation

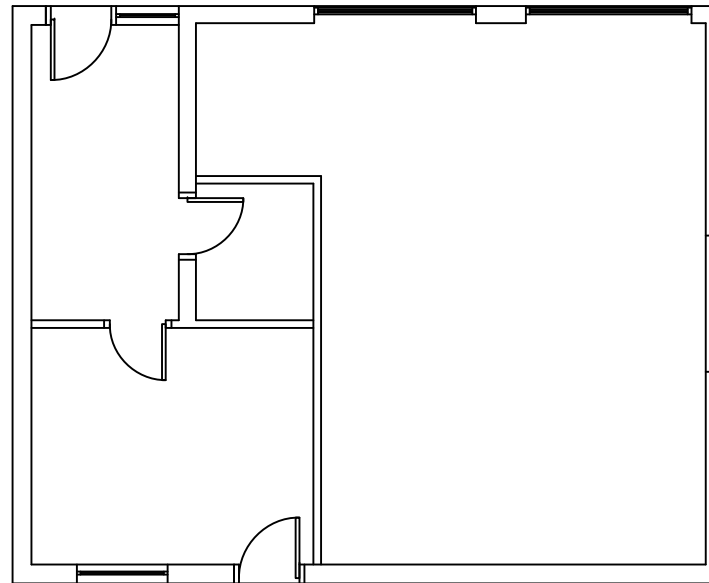


Ground Floor

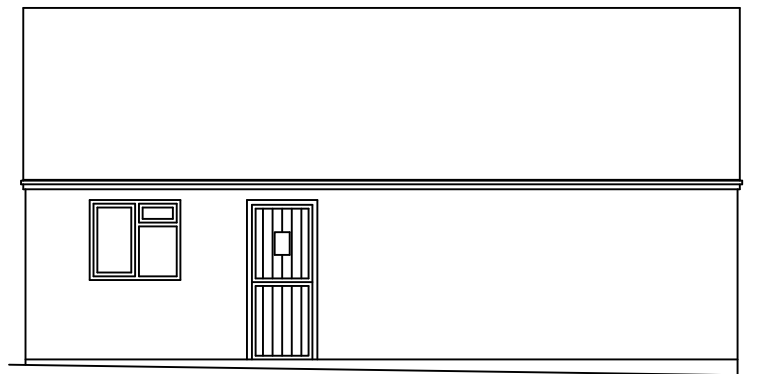


North Elevation

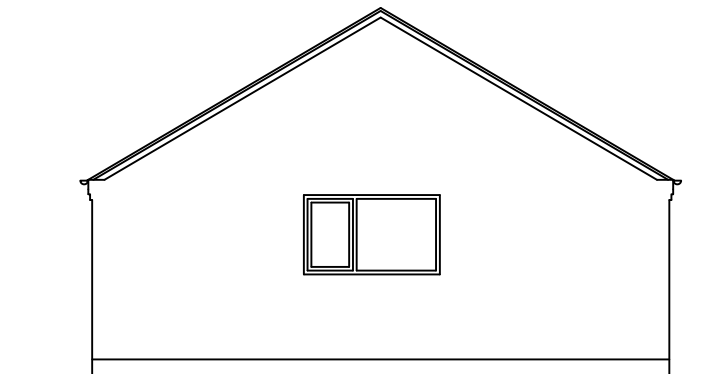

West Elevation

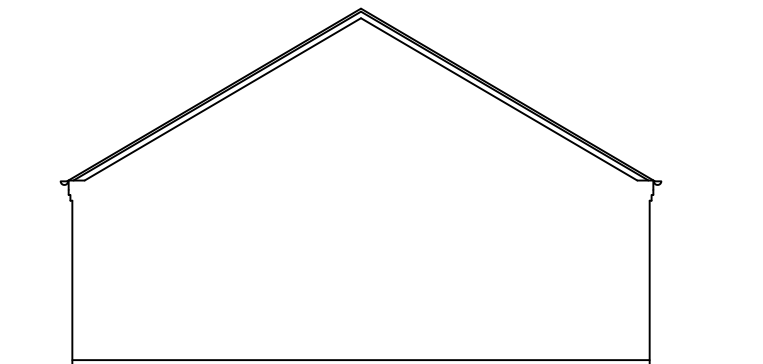

East Elevation

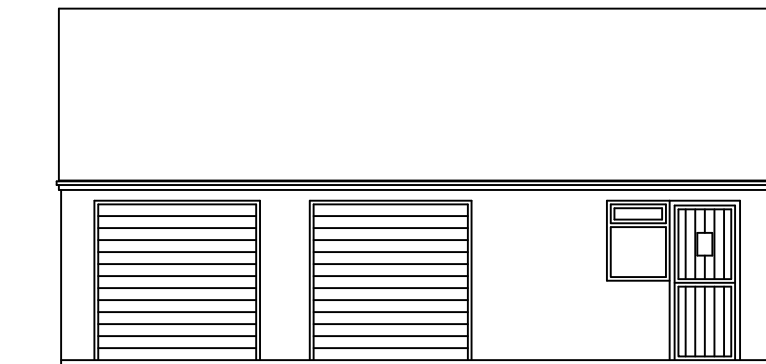

South Elevation

Project: Bradley Elm Farm

Drawing Title: 05 - Existing Plans & Elevations Building 'C'



Andy Beard & Associates


Telephone:
07583 130 106

Email:
ababuildingconsult@btinternet.com

Date: October 2014

Scale: 1:100 @ A3

Revision:

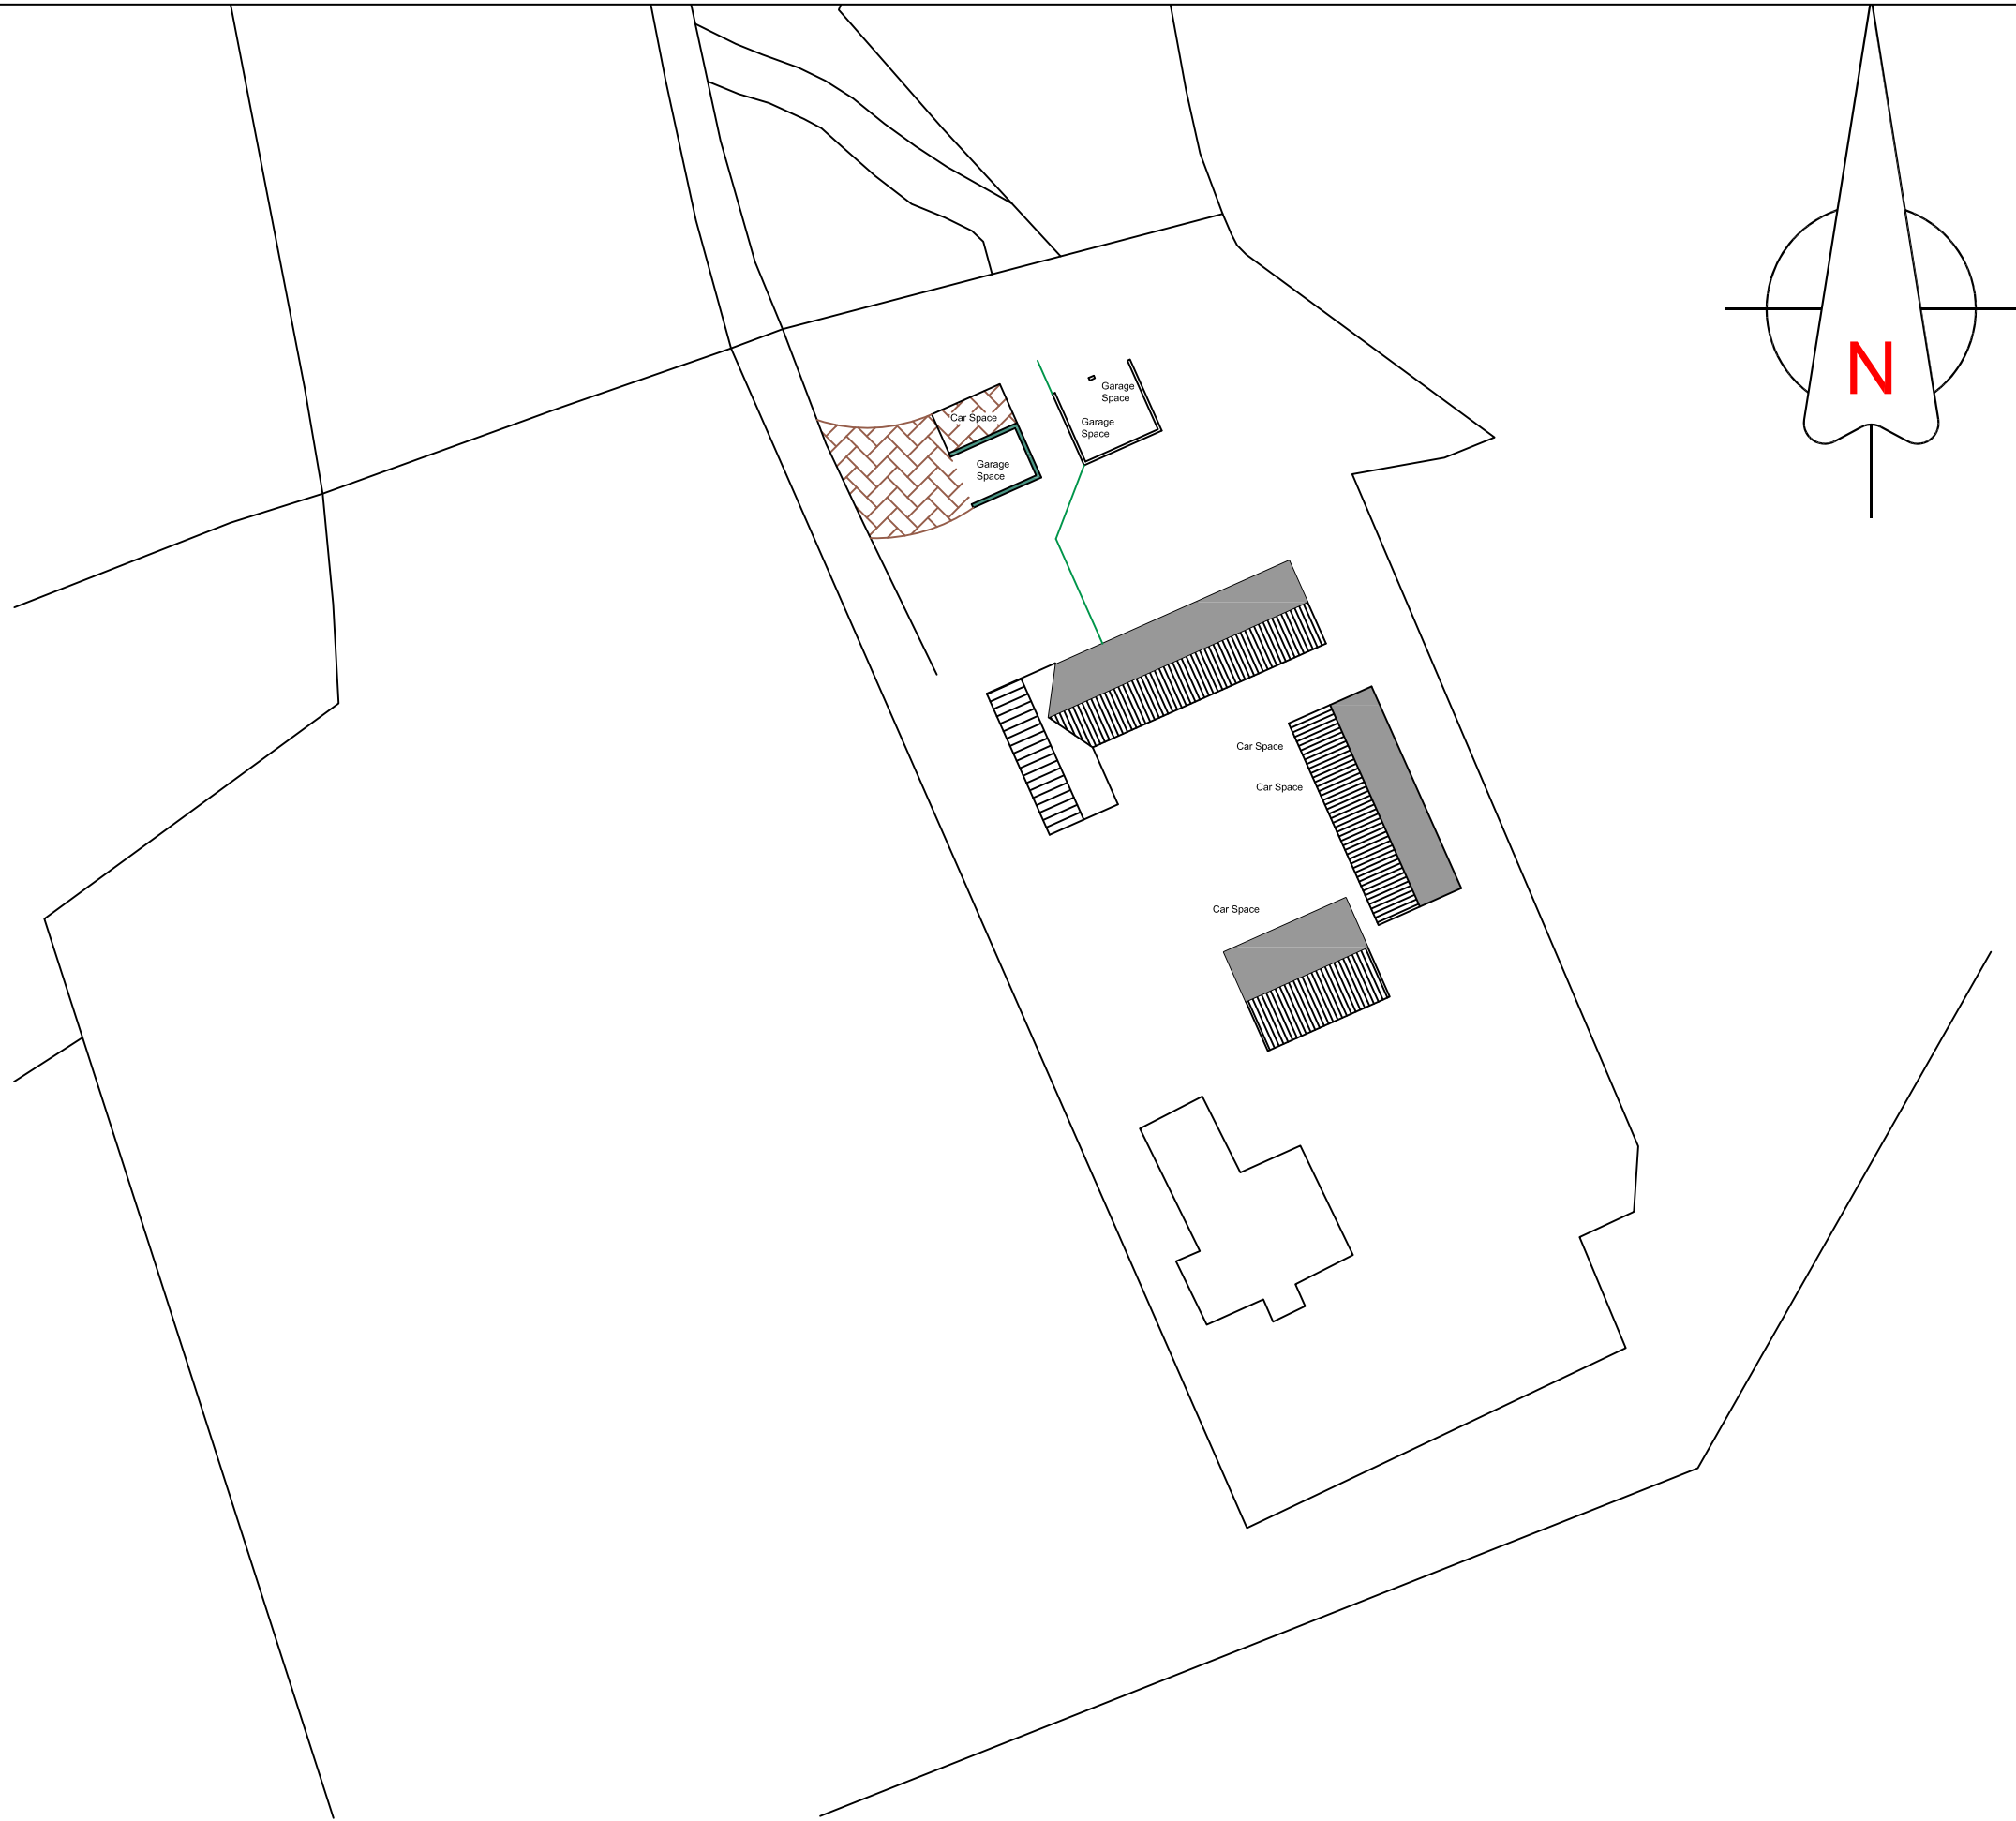

Project: Bradley Elm Farm

Drawing Title: 06 - Proposed Site Plan






Andy Beard & Associates
Telephone:
07583 130 106
Email:
ababuildingconsult@btinternet.com

Date: October 2014


Scale: 1:500 @ A3

Revision:

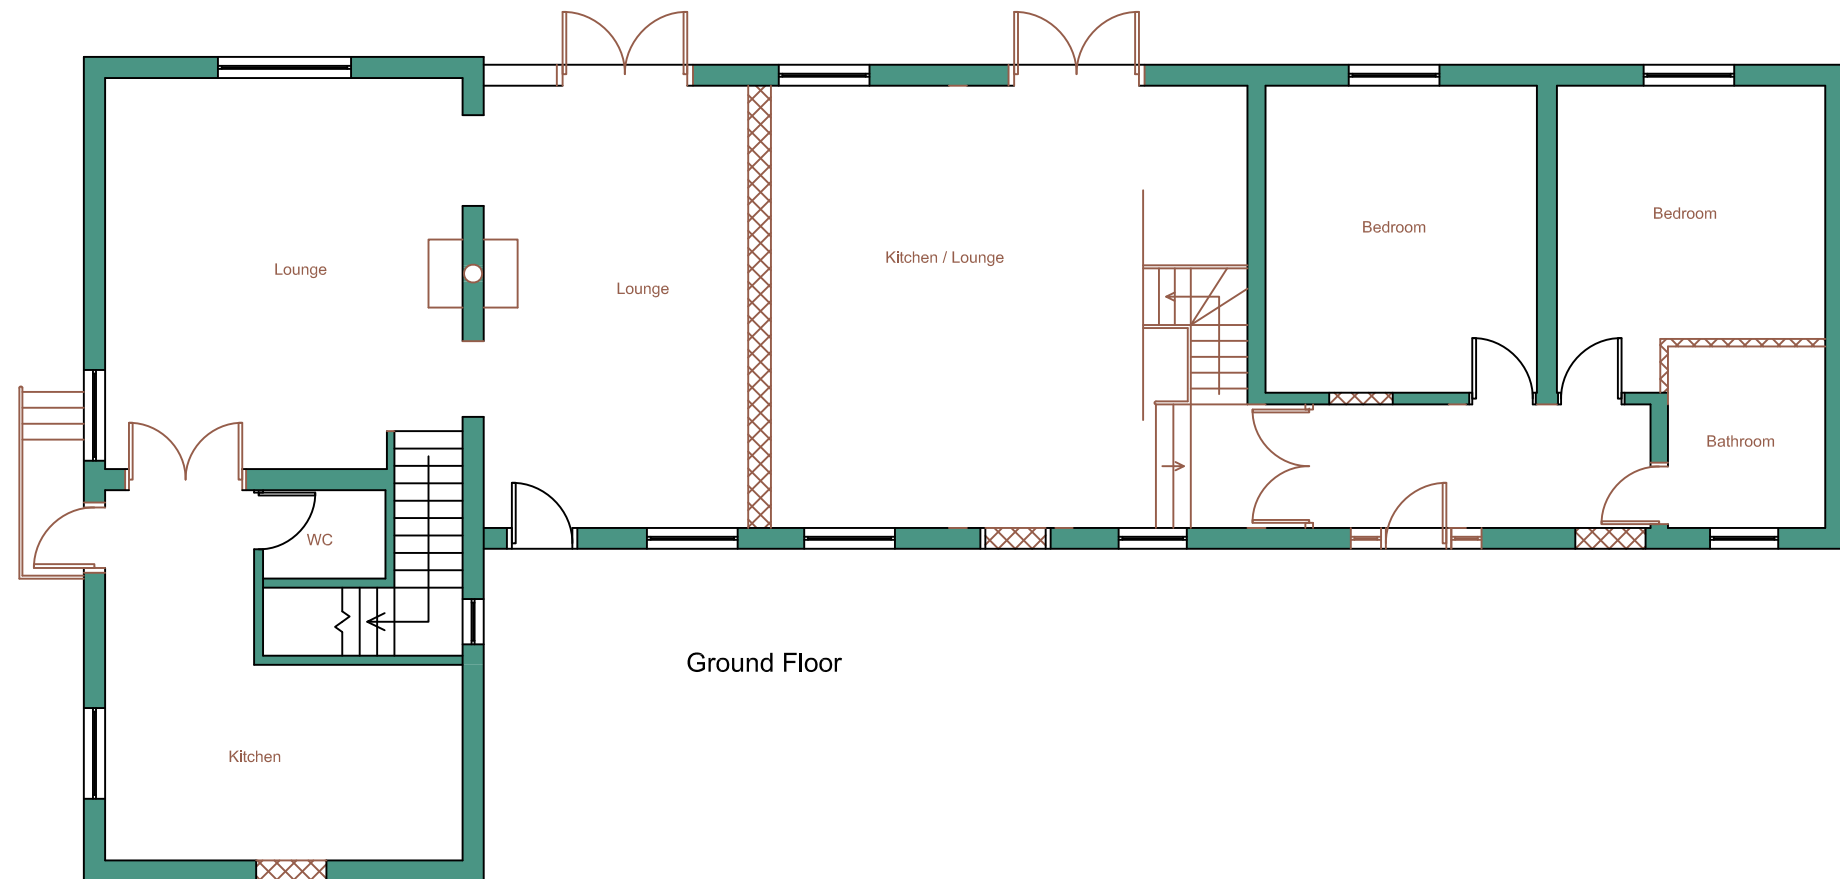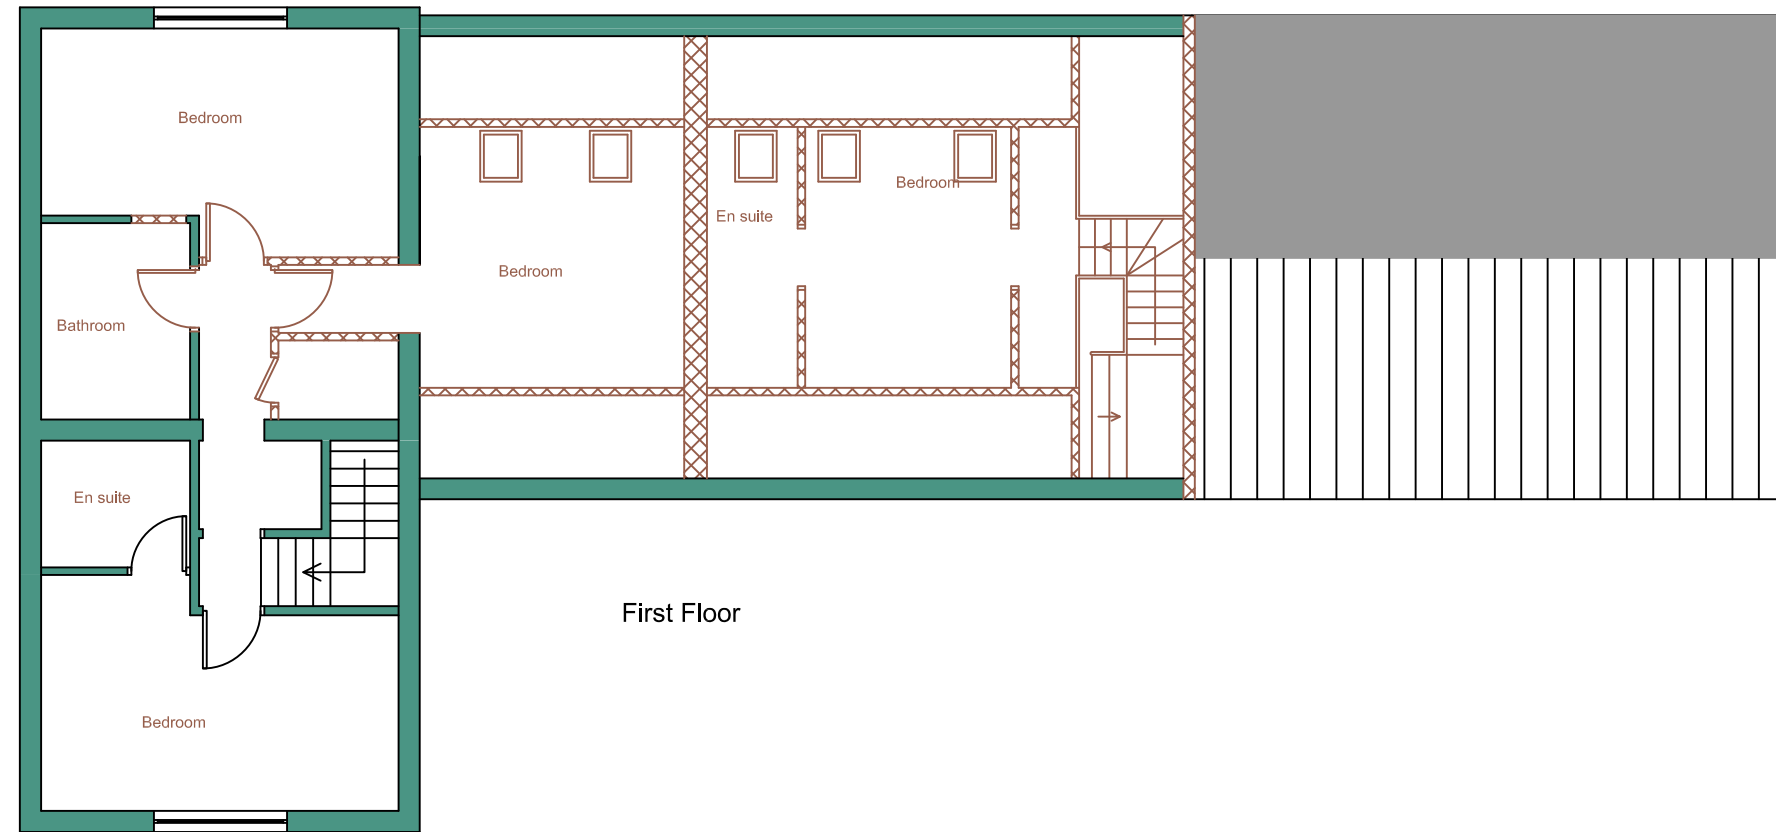


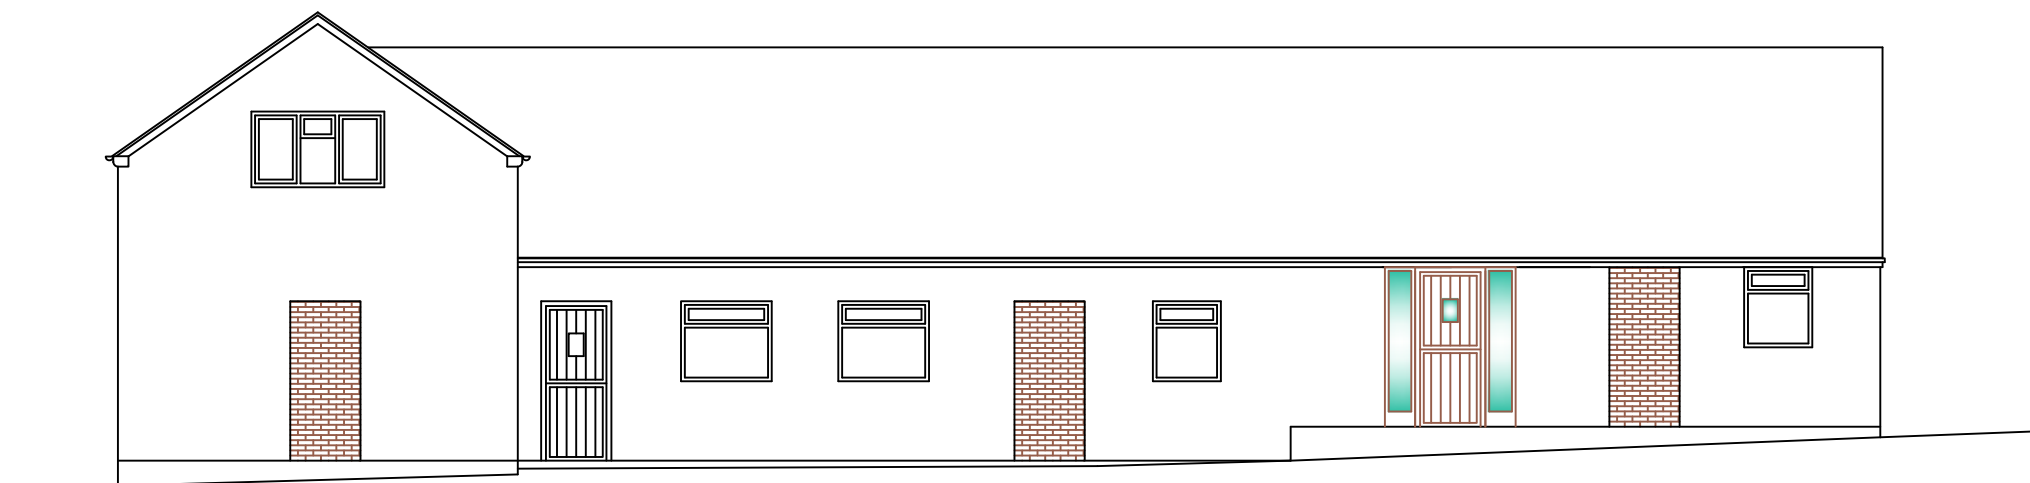


South Elevation

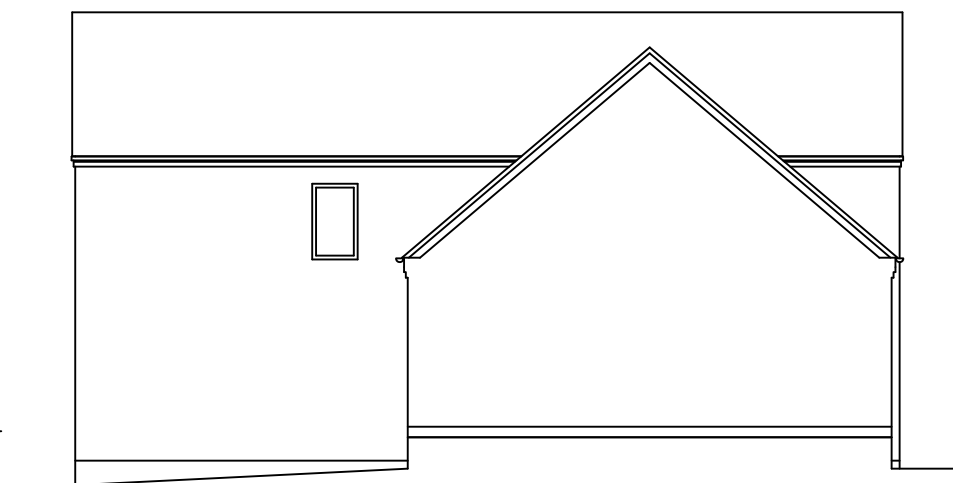

East Elevation

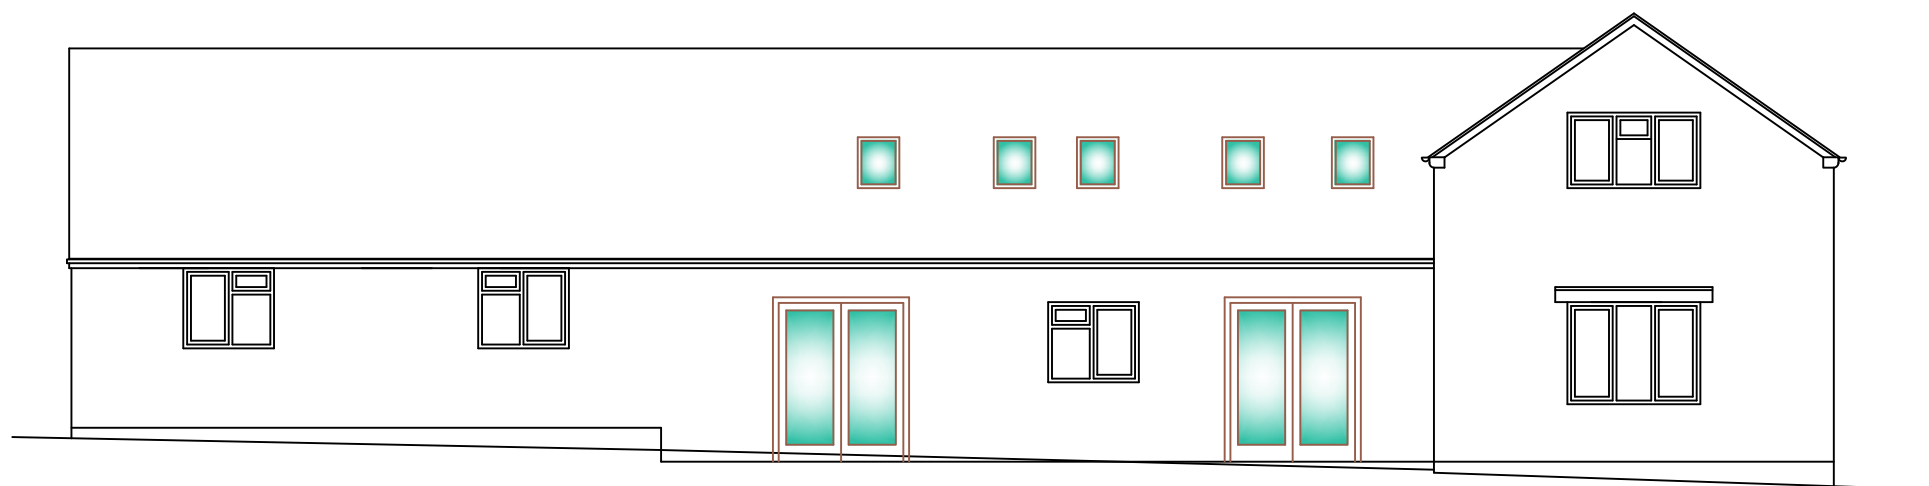

North Elevation

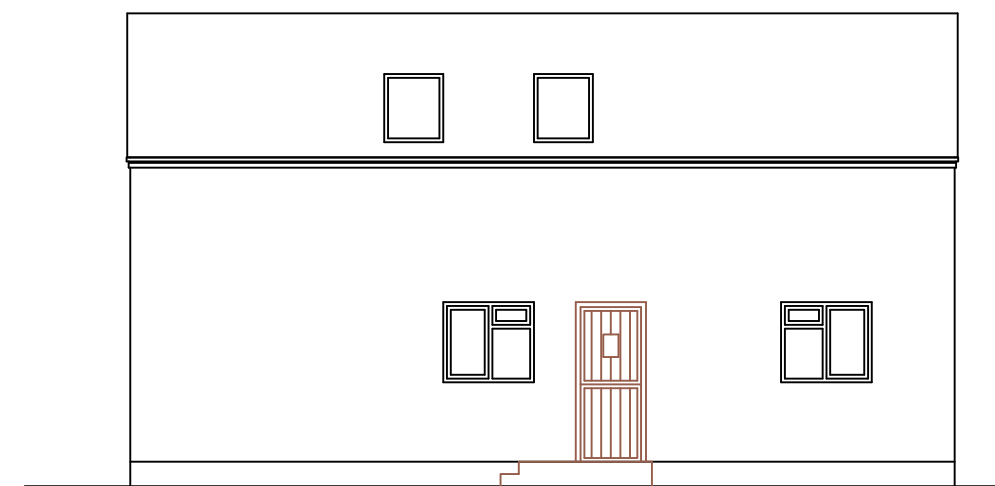

West Elevation

Project: Bradley Elm Farm

Drawing Title: 08 - Proposed Elevations Building 'A'



Andy Beard & Associates


Telephone:
07583 130 106

Email:
ababuildingconsult@btinternet.com


Date: October 2014

Scale: 1:100 @ A3


Revision:

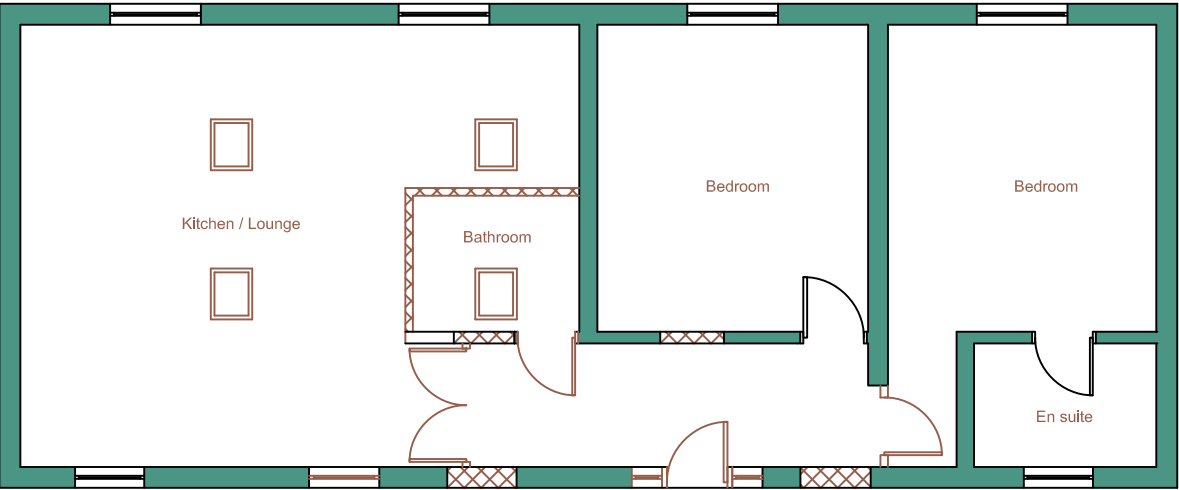


Ground Floor

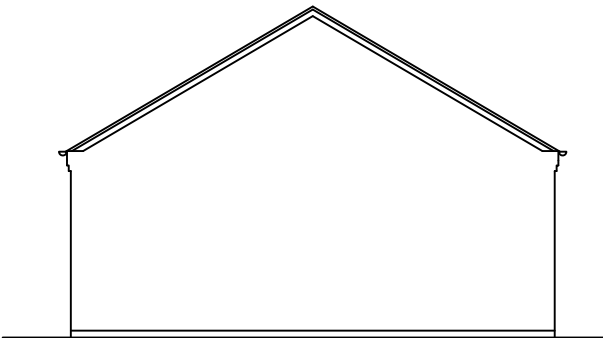


South Elevation

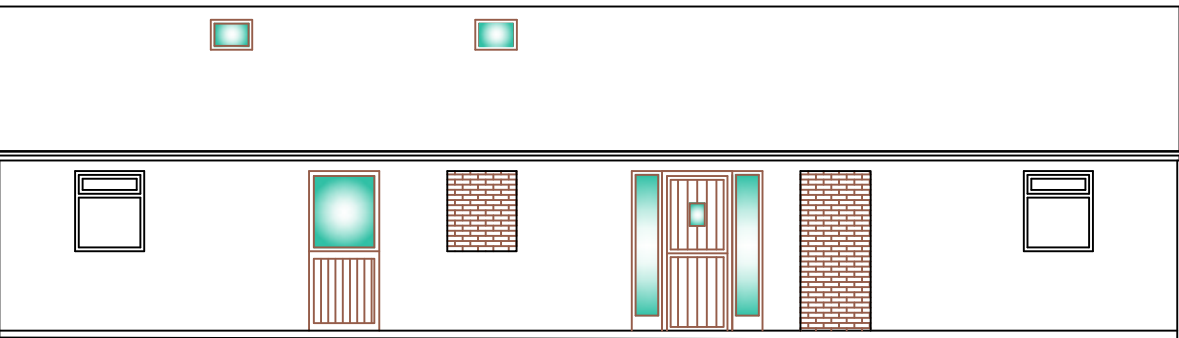


West Elevation

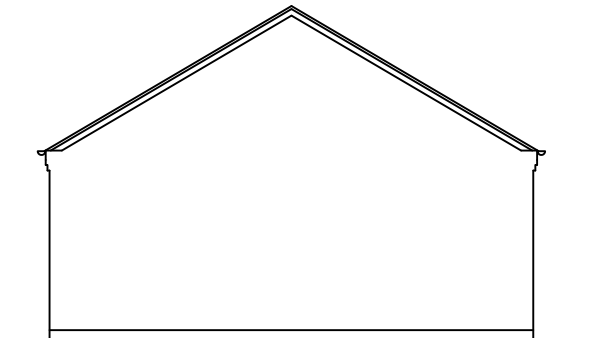


North Elevation

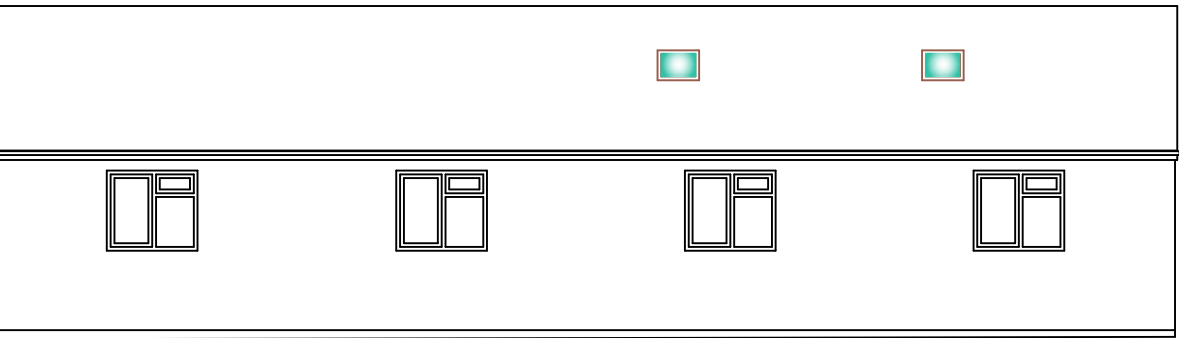


East Elevation

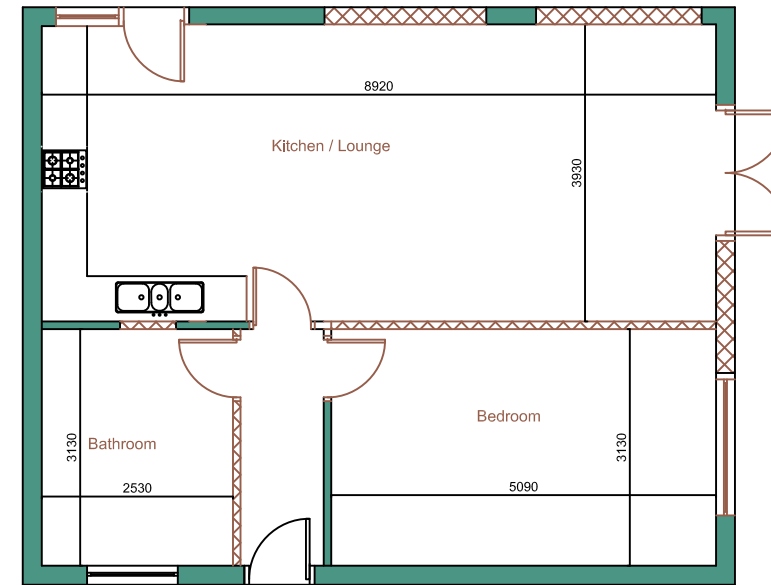


Ground Floor

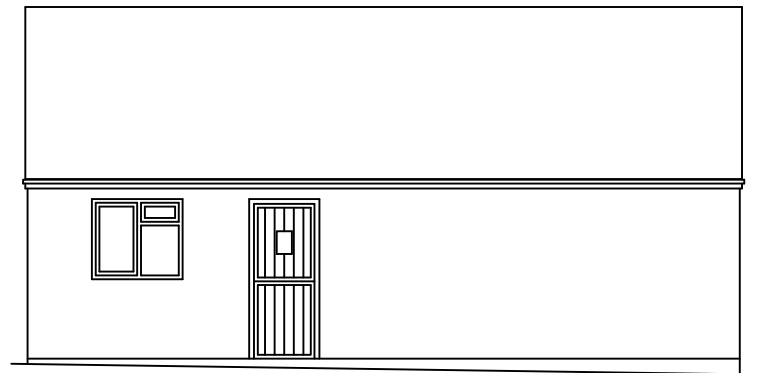


North Elevation

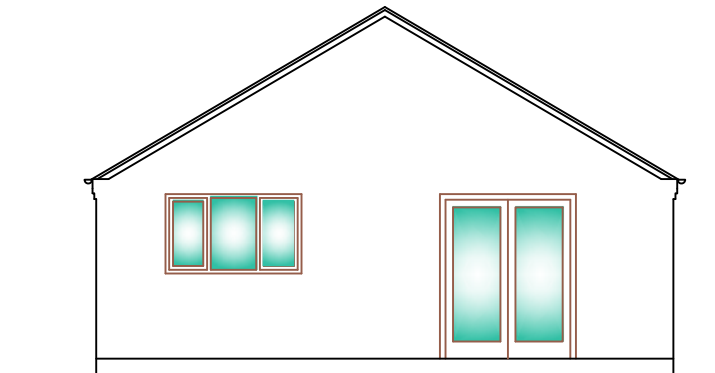

West Elevation

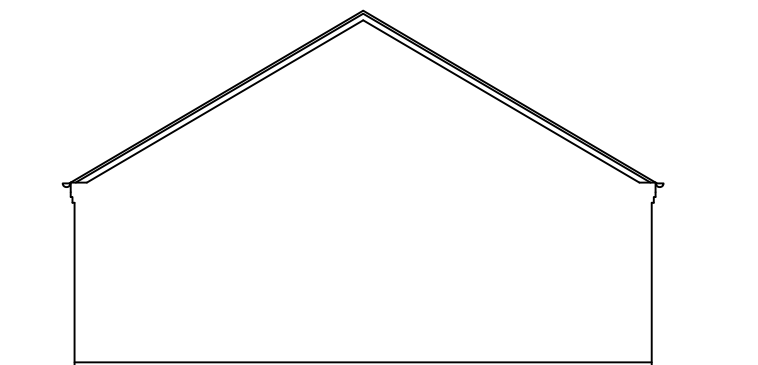

East Elevation

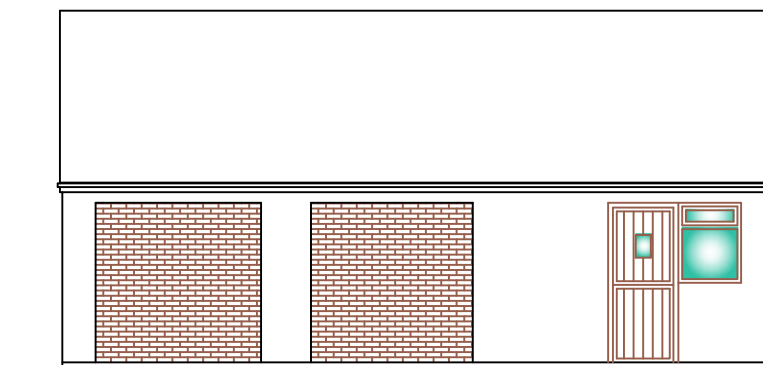

South Elevation