


revision	date	description	sig	checked
A	28 Aug. '13	OSBM datum value noted.	MJN	
B	23 Sept. '13	Retaining wall, North boundary revised in line with Struct. Eng. details.	RT	
C	02 Mar. '15	House footprints reduced, site plan amended to accommodate reinforced earth bund (Planning Ref SMD/2014/0834).	NG	

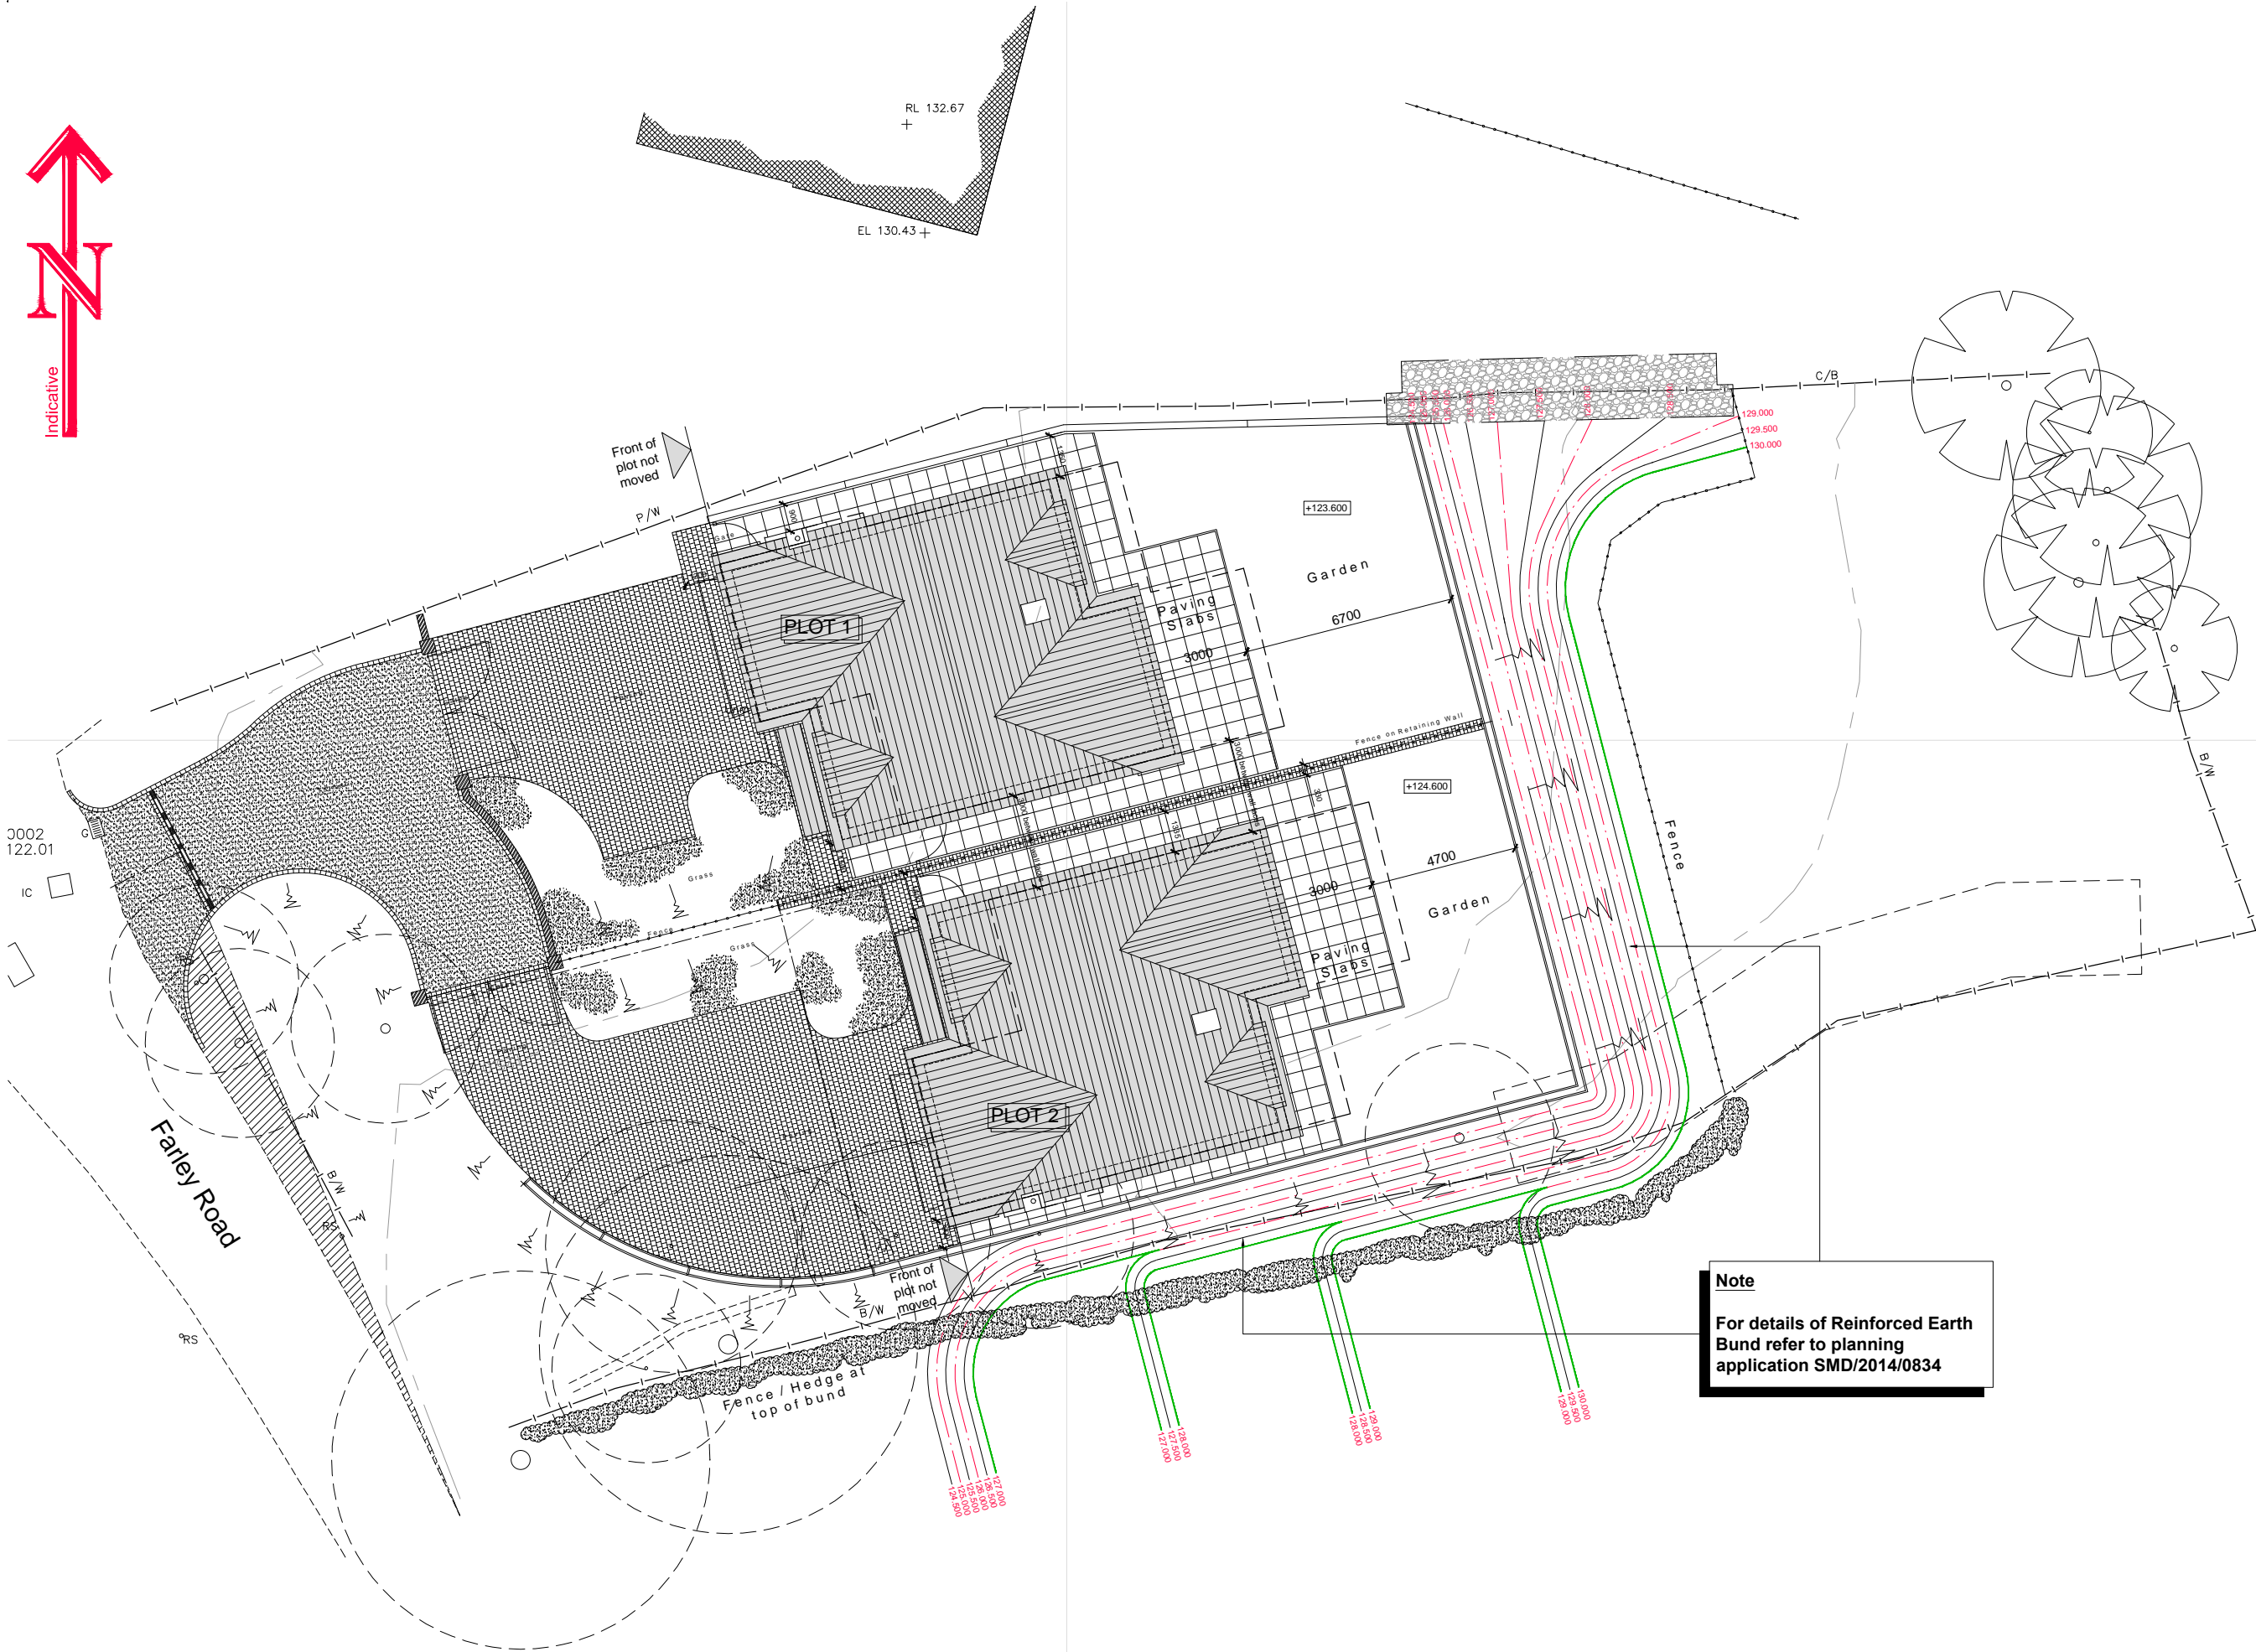

Planning

Contract -
Proposed Housing
Farley Road, Oakamoor.
Drawing -
Site Plan
As Proposed with Bund

**ARCHITECTURE
DESIGN
DEVELOPMENT**

ARCHITECTURE DESIGN DEVELOPMENT Limited
Caledonian House, Tatton Street, Knutsford, Cheshire, WA16 6AG
e-mail: architects@add-knutsford.co.uk
Fax: 01565 750818
Tel: 01565 750775
Drawn - MJN
Checked - *
approved - *
Scale: 1:100 @A1 Date: Jan. 2015 cad file: 1315-L01C
Job no. 1315
Dwg no. L01
Rev no. C