


Mr Gater
Barn Conversion
Holehouse Farm
Endon

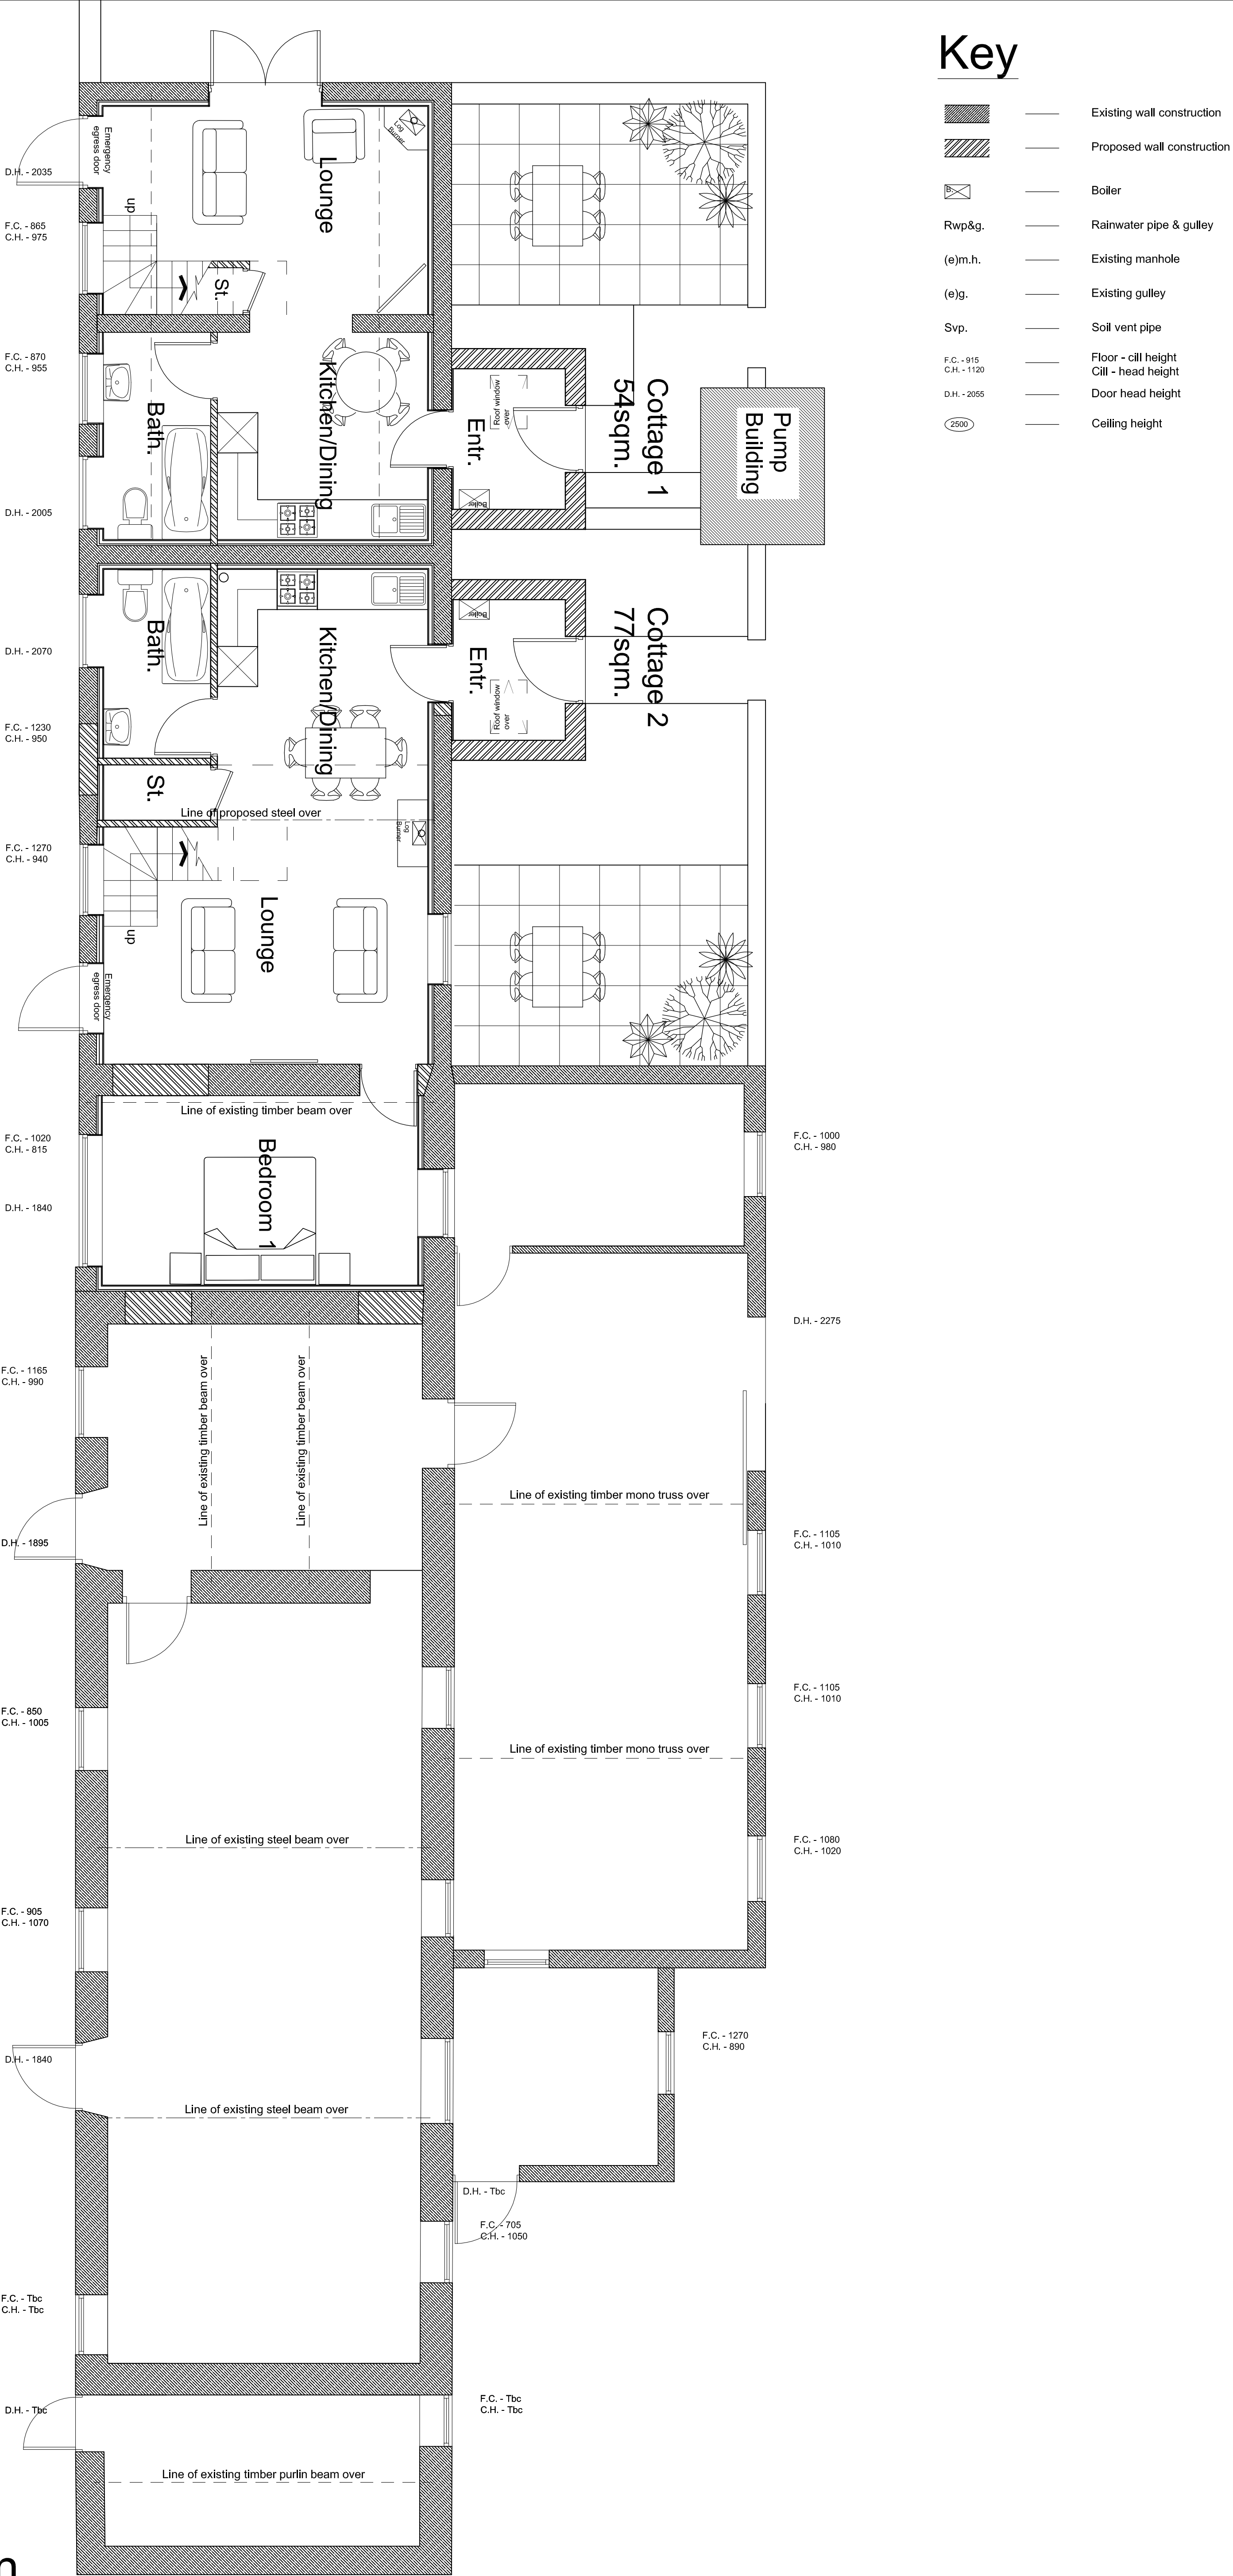

Proposed Ground Floor Plan

Drawing No: 04
Scale 1 : 50@A1

Proposed Ground Floor Plan