



EXISTING ELEVATIONS



EXISTING FRONT ELEVATION

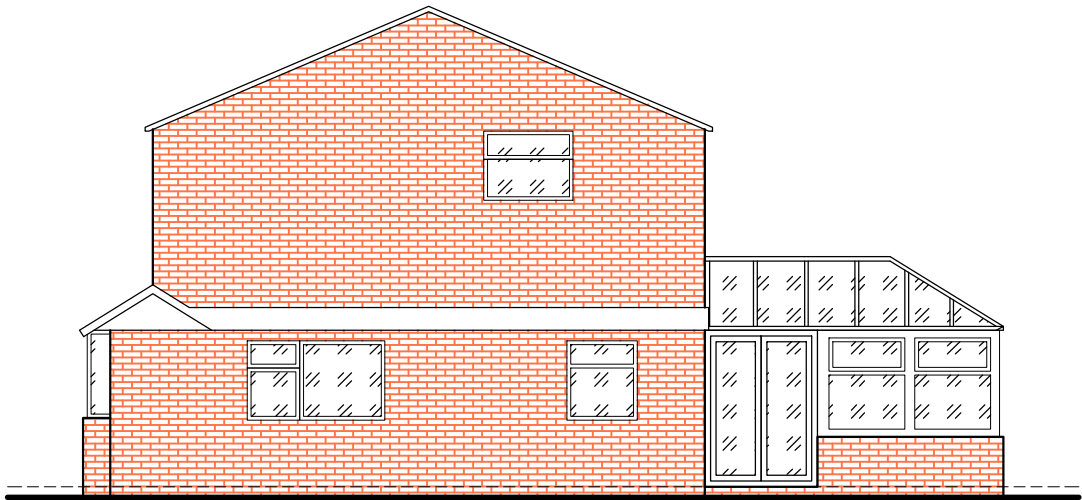


EXISTING SIDE ELEVATION

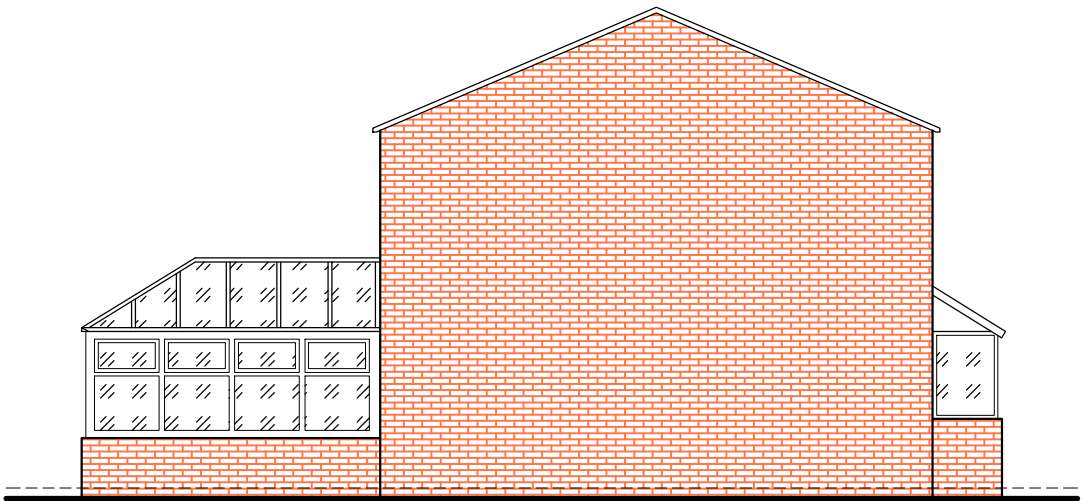

EXISTING SIDE ELEVATION



EXISTING REAR ELEVATION

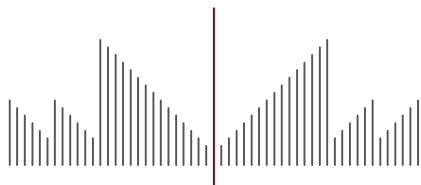

Kelly Holmes - **KLHDESIGN**

50, Bond Way, Hednesford, Cannock WS12 4SN

All designs shown are copyright and design right protected and unique to Kelly Holmes and should not be replicated for any use in any way.

M: 07808082787 E: KellyHolmes2008@gmail.com

MR & MRS TAYLOR

23 CHELTENHAM AVENUE
CHEADLE
STOKE-ON-TRENT
ST10 1UP

DRAWING NUMBER: PT-EXT-002 SCALE: 1:100