


notes



front elevation

pvc rw gutter and 'open' eaves detail to match extg.
facing brickwork to match existing
white, pvc-u feature window to lounge extension
dampcourse

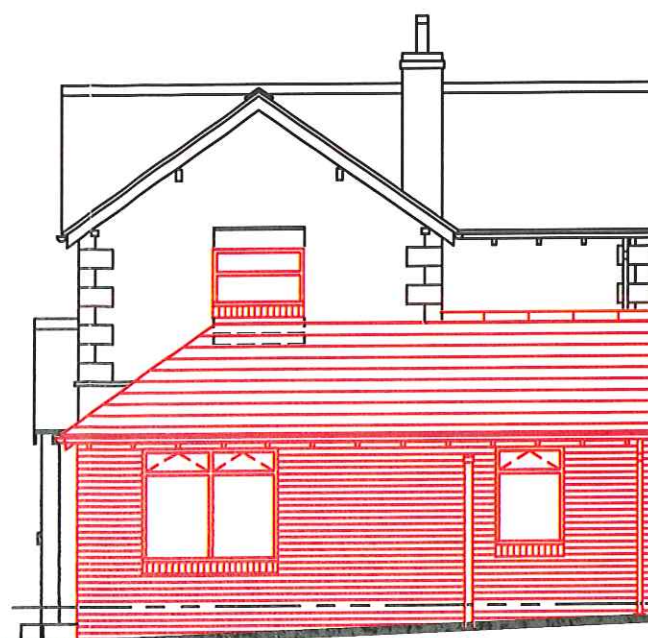

side elevation


new window to match existing to suit new roof of extension
roof tiles including all ridge and hip tiles to match existing
pvc rw gutters and downpipes to match existing
white, pvc-u windows to match existing
dampcourse

sw fascia and barge boards for paint finish, to match existing
render panels with pebble-dash finish and painted boarding at gable end to match existing
soldier course and tile creasing detail above door and window openings to match existing
brick-on-edge and tile creasing detail at eaves, to match extg.
dampcourse



rear elevation

existing chimney removed and roof made good to match extg.
existing door openings to be built-up with facing brickwork to match extg.

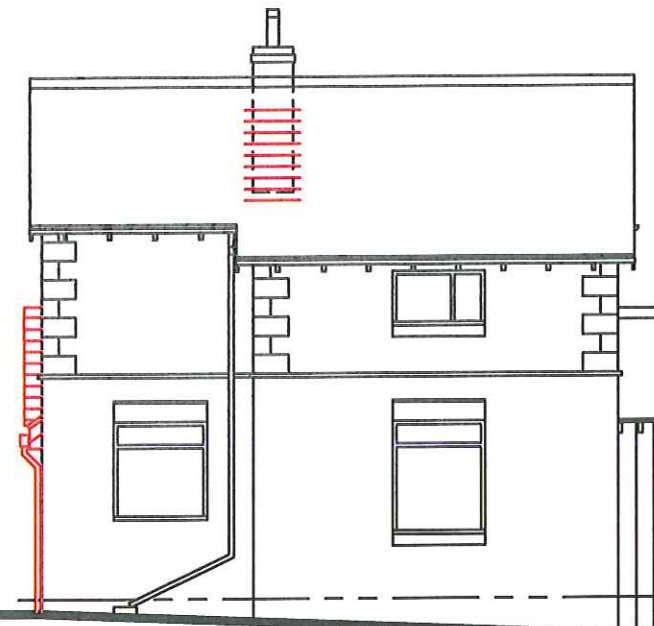

side elevation

white, pvc-u door and frame to match extg.

scheme 1d

mod.
scale : 1:50
A3

proposed extension and alterations at :
Gable View, Park Lane, Cheddleton, Staffordshire Moorlands

proposed elevations
november 2014
drawing number 6