



FRONT ELEVATION  
(SCALE 1:100)

SIDE ELEVATION  
(SCALE 1:100)




REAR ELEVATION  
(SCALE 1:100)



REAR


SIDE

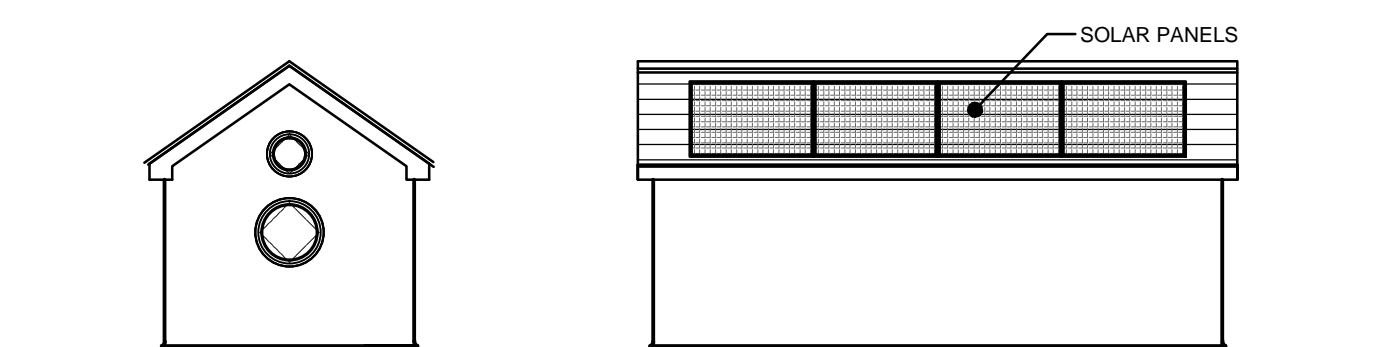

FRONT

SIDE

STUDIO / WORKSHOP ELEVATIONS  
(SCALE 1:100)

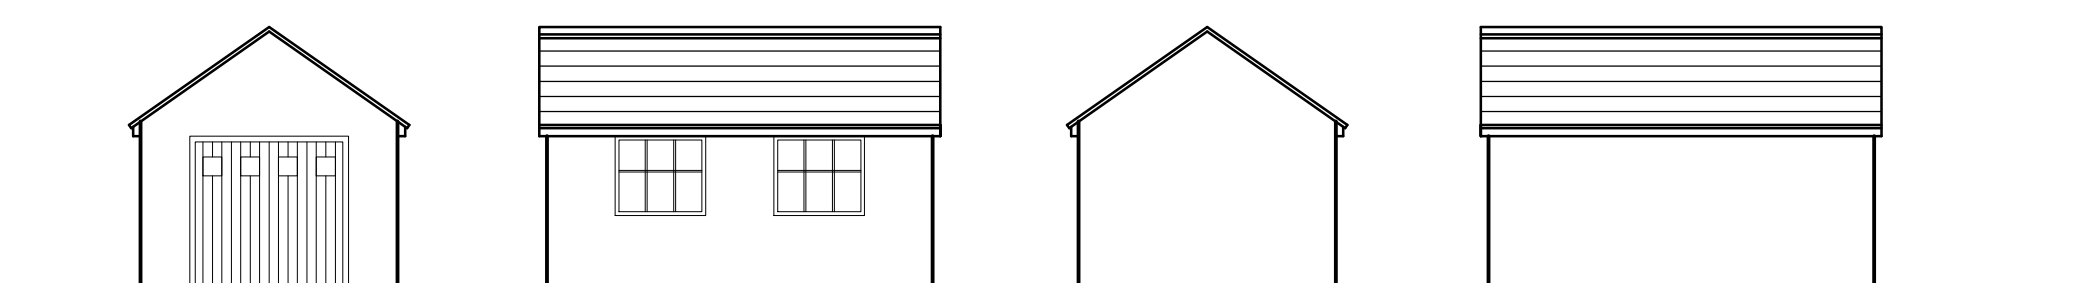


FRONT

SIDE (FACING GARDEN TERRACE)


REAR

SIDE (FACING BOUNDARY)


EXISTING GARAGE ELEVATIONS (SCALE 1:100)

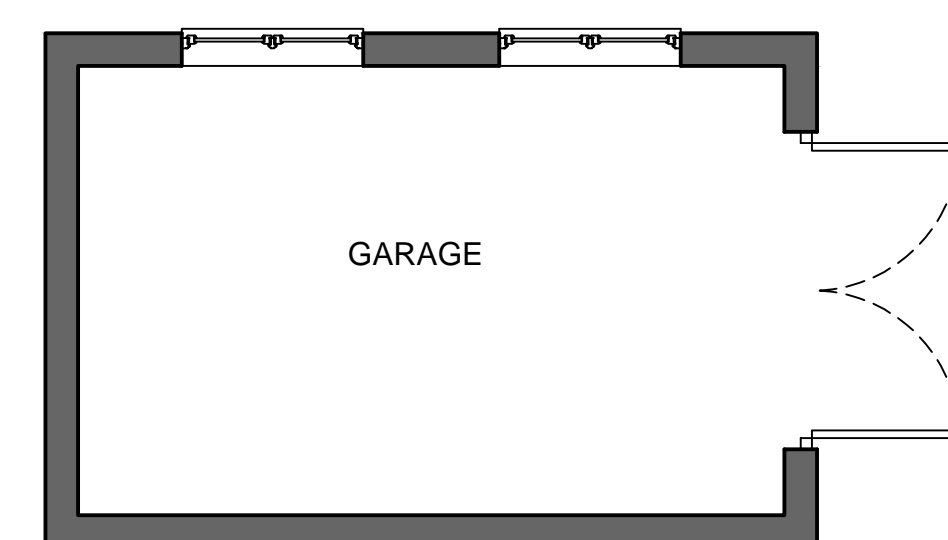


EXISTING GARAGE LAYOUT (SCALE 1:50)

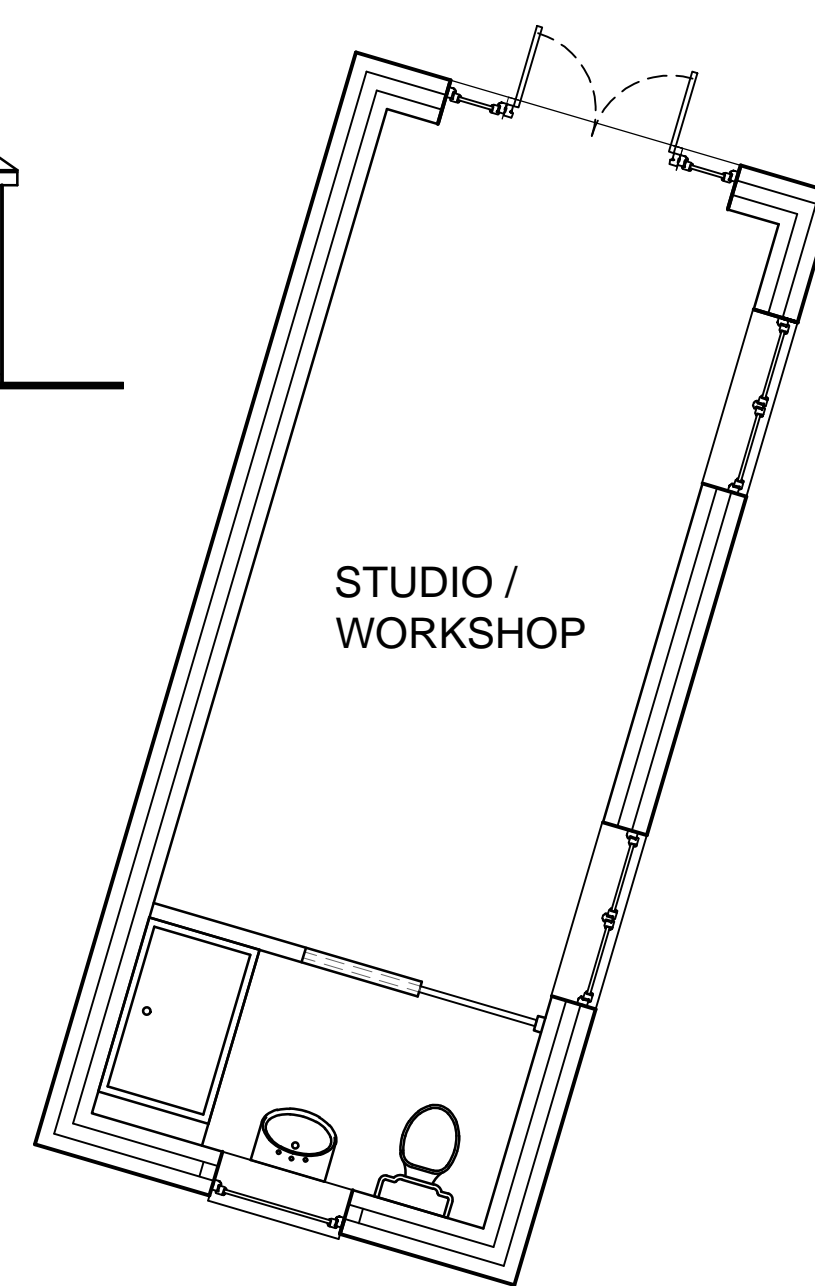

STUDIO /  
WORKSHOP

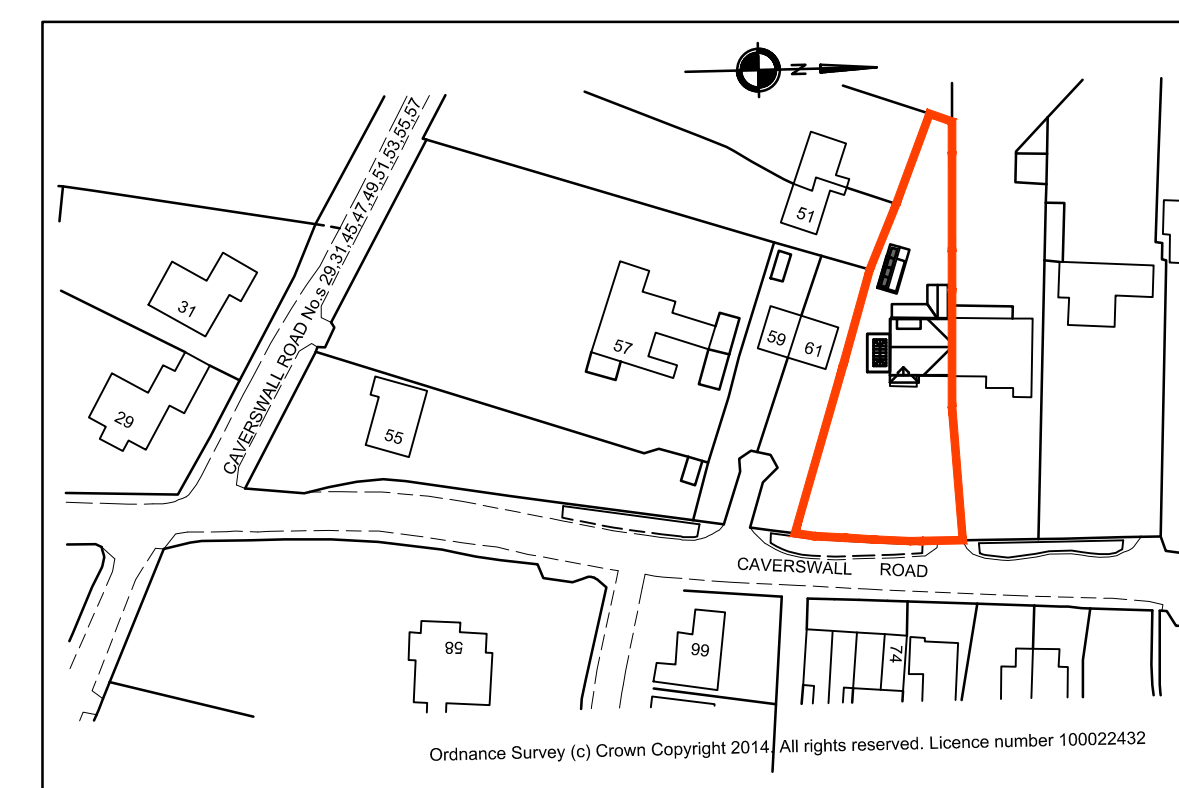


LOCATION PLAN  
(SCALE 1:1250)

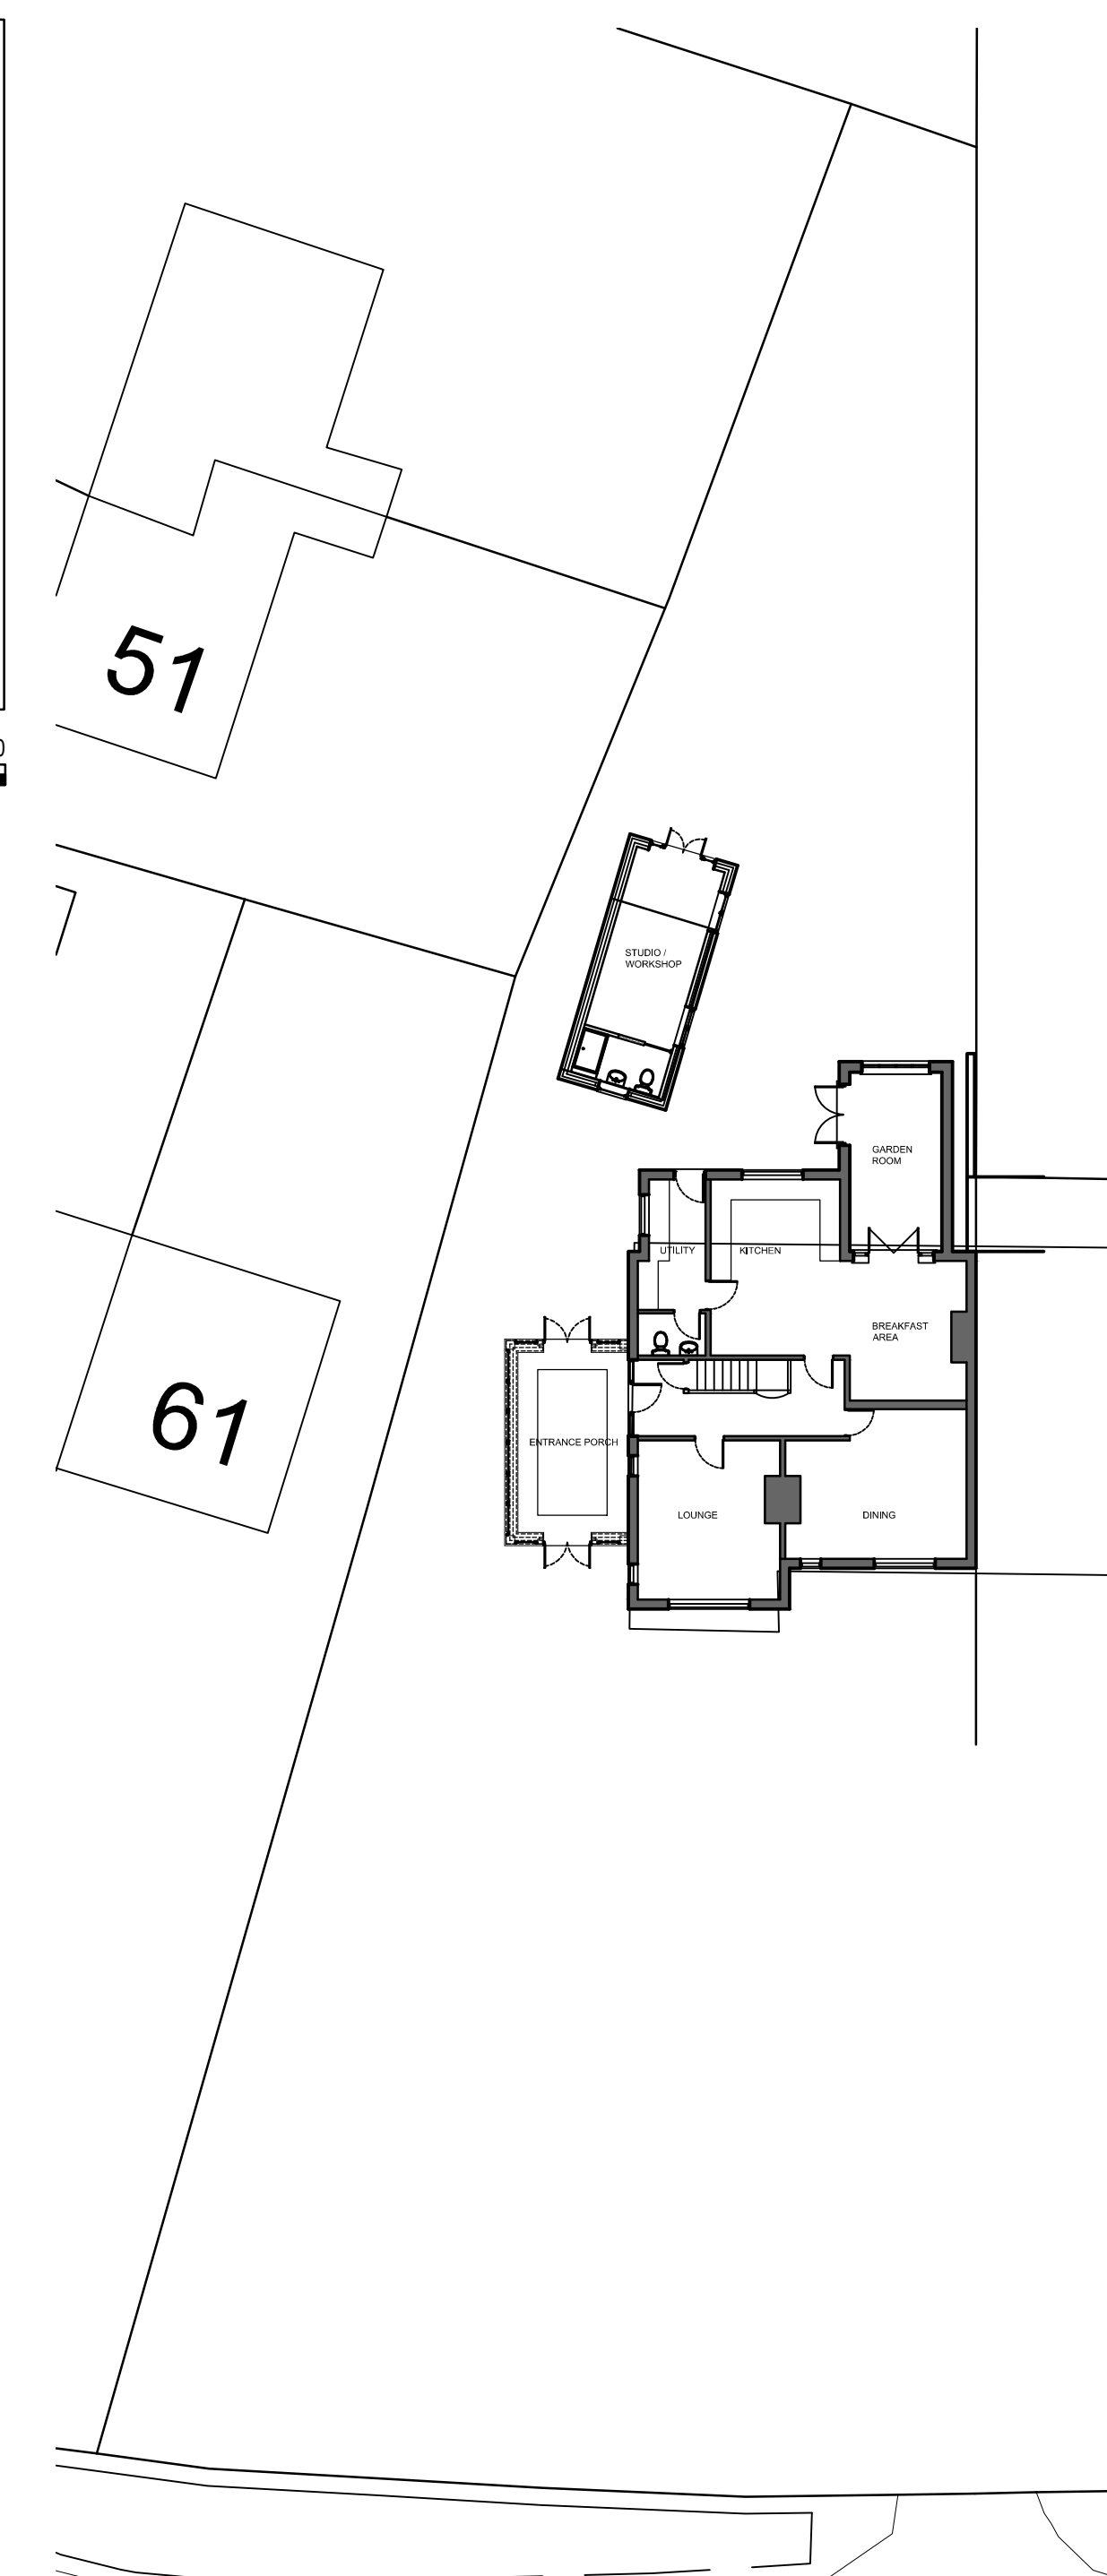

Ordnance Survey (c) Crown Copyright 2014. All rights reserved. Licence number 100022432

SITE PLAN  
(SCALE 1:200)

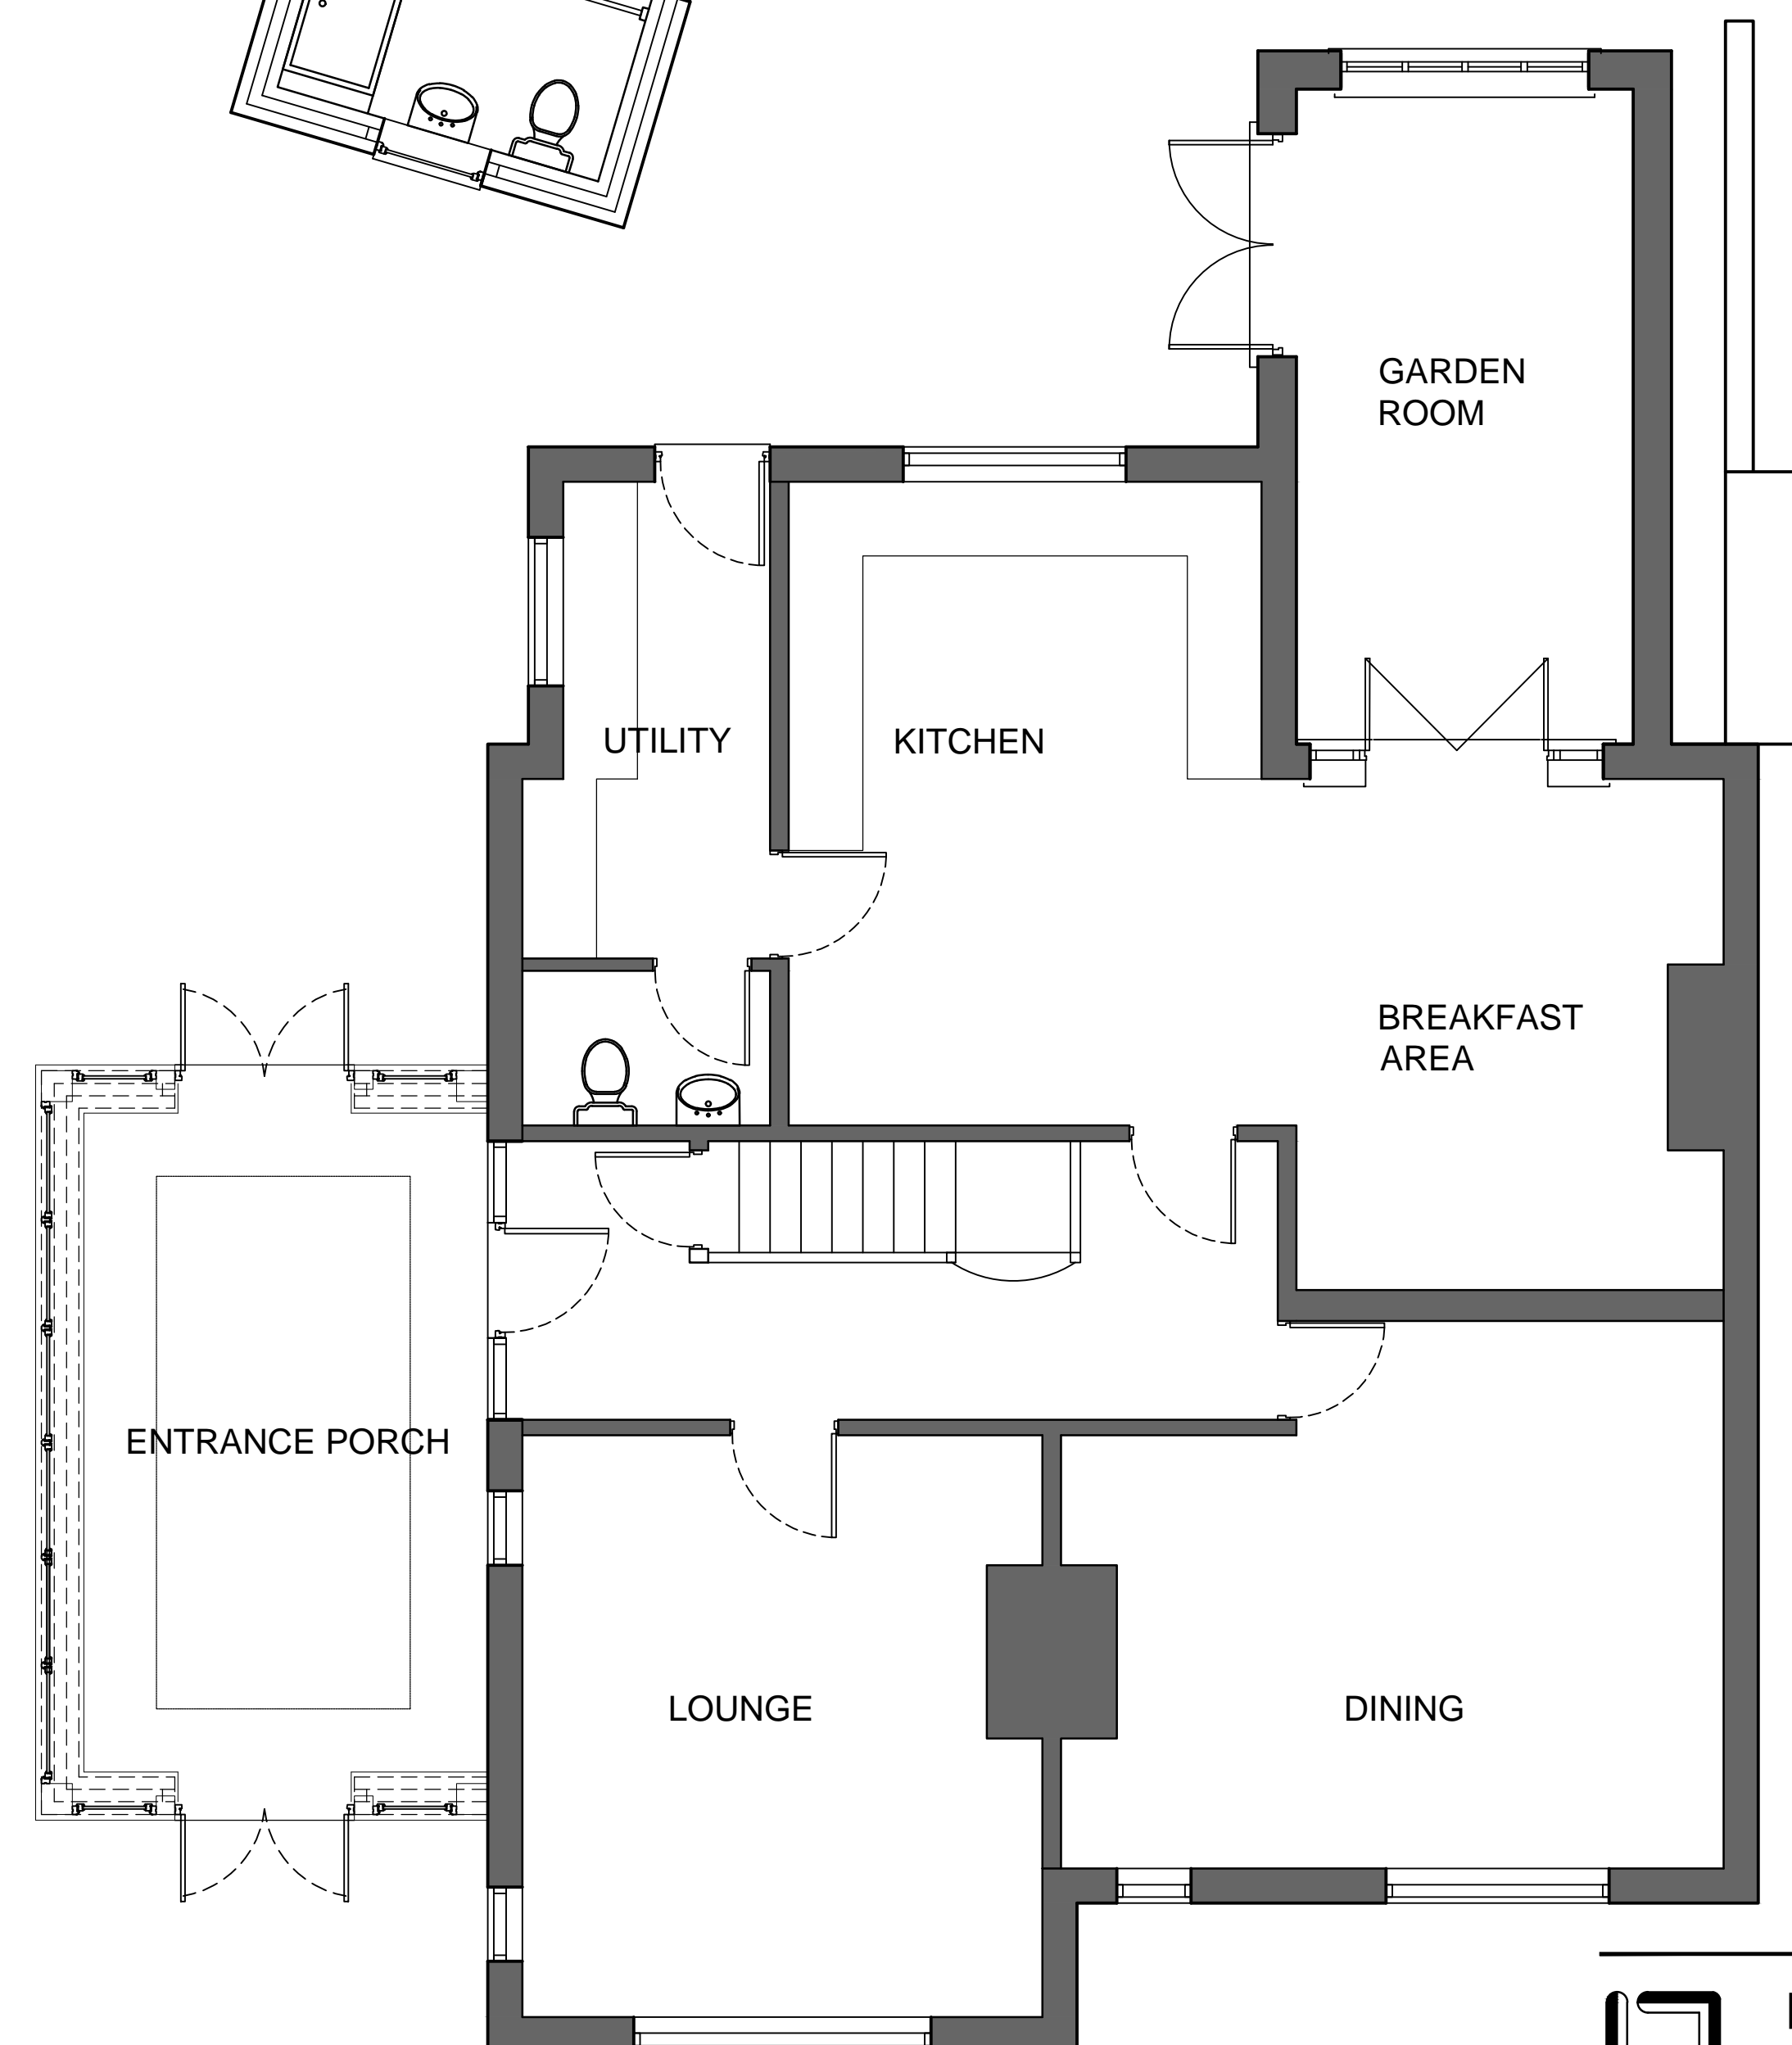

GROUND FLOOR  
(SCALE 1:50)



A	i. Road names added.	02.04.15	CM
Rev	Details	Date	By

All dimensions given are to be verified on site by the responsible contractor. This drawing must not be scaled.  
The copyright of this drawing and design is vested in the Architect and must not be copied or reproduced without written consent.



**Barnett Ratcliffe  
Partnership**

Architects and  
Development Consultants

The Old Library Rowley Street  
Stafford ST16 2RH  
Tel: 01785 255088  
Fax: 01785 259369  
Email: info@barnettratcliffe.co.uk

Client DR & MRS BEDSON

Project EXTENSIONS & ALTERATIONS TO  
63 CAVERSWALL ROAD,  
BLYTHE BRIDGE, STOKE ON TRENT  
Drawing PROPOSED PLANS & ELEVATIONS

Drawn By	ic	Scale	AS NOTED	@	Sheet	A1	Sta	PL	Rev
Check By		Date	02/15	Drawing No	1401/07/PL/04				A