


PROPOSED SITE PLAN
SCALE 1:200

ELEVATION A
(See Drawing No. 63822/GA/103)

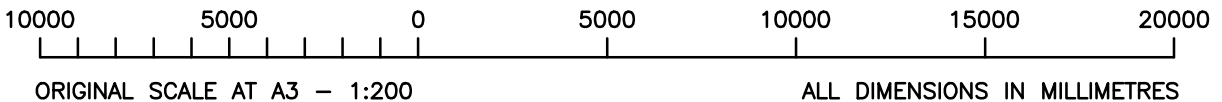

NOMINATION REF: _63822_(2015-12-14)_NOK

P6	Equipment Relocated	DP	21.06.17	JR
P5	Structure Swap/Drawing re-numbered	TC	08.02.16	ST
P4	Structure Swap	TC	08.02.16	ST
P3	Samo Added	TC	05.10.15	ST
P2	Top Hat Added	JK	19.08.15	ST
REV	DESCRIPTION	BY	DATE	CHKD

PROPOSED SITE PLANS
ADDRESS
SEVERN TRENT WATER CAULDON LOWE
OFF THE A52, CAULDON LOWE
STAFFORDSHIRE ST10 3EY

SCALE	DRAWN GJ	CHECKED ST	APPROVED ST
As Shown	DATE 02.09.14	DATE 02.09.14	DATE 02.09.14

DRAWING NUMBER	EE CELL REFERENCE	MBNL CELL ID
101	63822 -	STM003



Hatfield Business Park
Hatfield
Hertfordshire
AL10 9BW
Tel 01707 315000
Fax 01707 319001