



▲ Proposed

Note:
Window stickers
and compliance
notices removed
by Cloud FM

Note:
Frame repainted
TUI grey by
others?



▲ Existing

Note:
projector spur
needed

flashing

Sign off-CJ
Fine subject to
painting

Note:
Will need a spur
on the second
sign

Note:
Part blue
aluminium (door
and frame), part
timber - (fascia).
Individual letters
- temp fomex
panel. Paint
fascia board with
BOH

Shop front

2-3 Black Swan Yard
Bermondsey Street
London SE1 3XW
+44 (0)20 7234 0300

London

Nottingham

Unit 2-3
Robin Hood Industrial Estate
Alfred Street South
Nottingham NG3 1GE
+44 (0)11 5941 7318

www.colorset.co.uk

colorset
bringing ideas to life


Address:
53-55 Derby Street
Leek
Staffordshire
ST13 6HU

Leek 681 TUI rebrand issue

Date: 26.07.2017
Issue: L

Approved by:

Name _____
Date _____

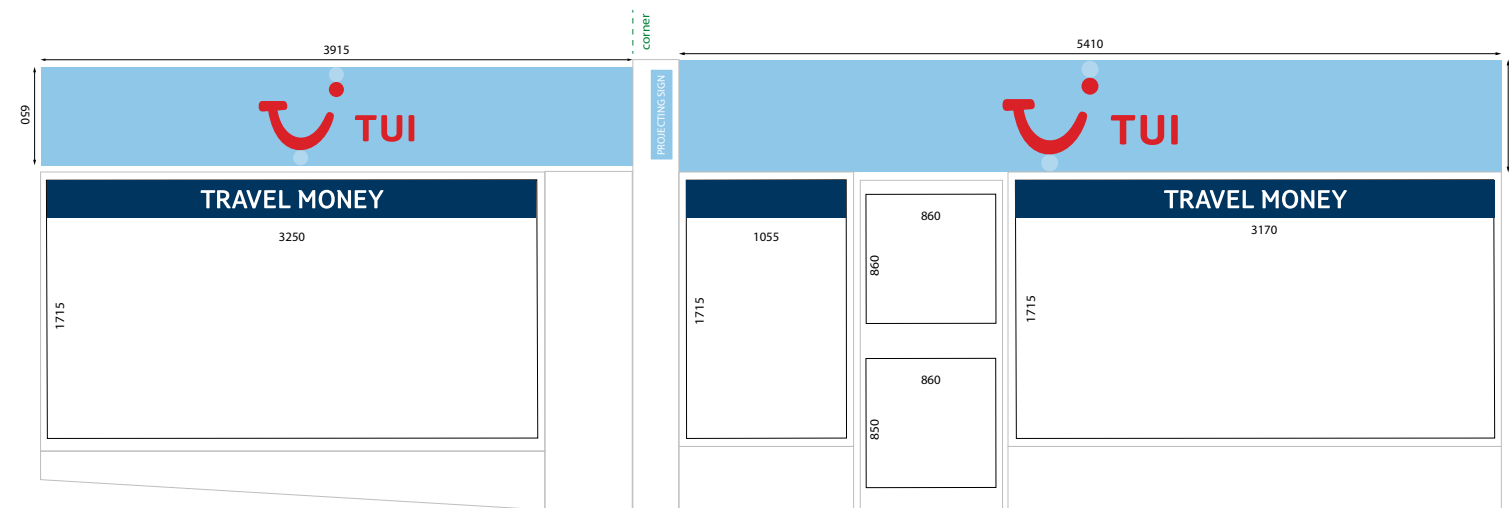

▲ **Shop front elevation**
(Scale 1:50 @ A3)

Shop front - extended elevation

2-3 Black Swan Yard
Bermondsey Street
London SE1 3XW
+44 (0)20 7234 0300

London

Nottingham

Unit 2-3
Robin Hood Industrial Estate
Alfred Street South
Nottingham NG3 1GE
+44 (0)11 5941 7318

www.colorset.co.uk




Address:
53-55 Derby Street
Leek
Staffordshire
ST13 6HU

Leek 681 TUI rebrand issue

Date: 26.07.2017
Issue: L

Approved by:

Name _____
Date _____

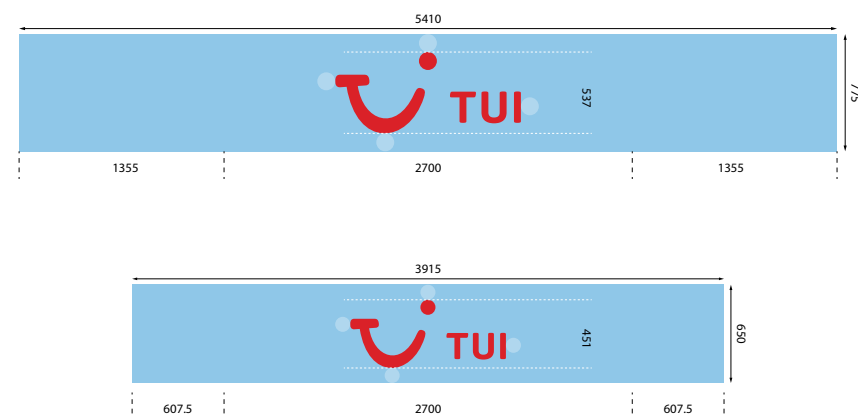

Shop fascia
(Scale 1:50 @ A3)

Fascia

2-3 Black Swan Yard
Bermondsey Street
London SE1 3XW
+44 (0)20 7234 0300

London

Unit 2-3
Robin Hood Industrial Estate
Alfred Street South
Nottingham NG3 1GE
+44 (0)11 5941 7318

Nottingham

www.colorset.co.uk

colorset
bringing ideas to life

Address:
53-55 Derby Street
Leek
Staffordshire
ST13 6HU

Leek 681 TUI rebrand issue


Date: 26.07.2017

Issue: L

Approved by:

Name _____

Date _____

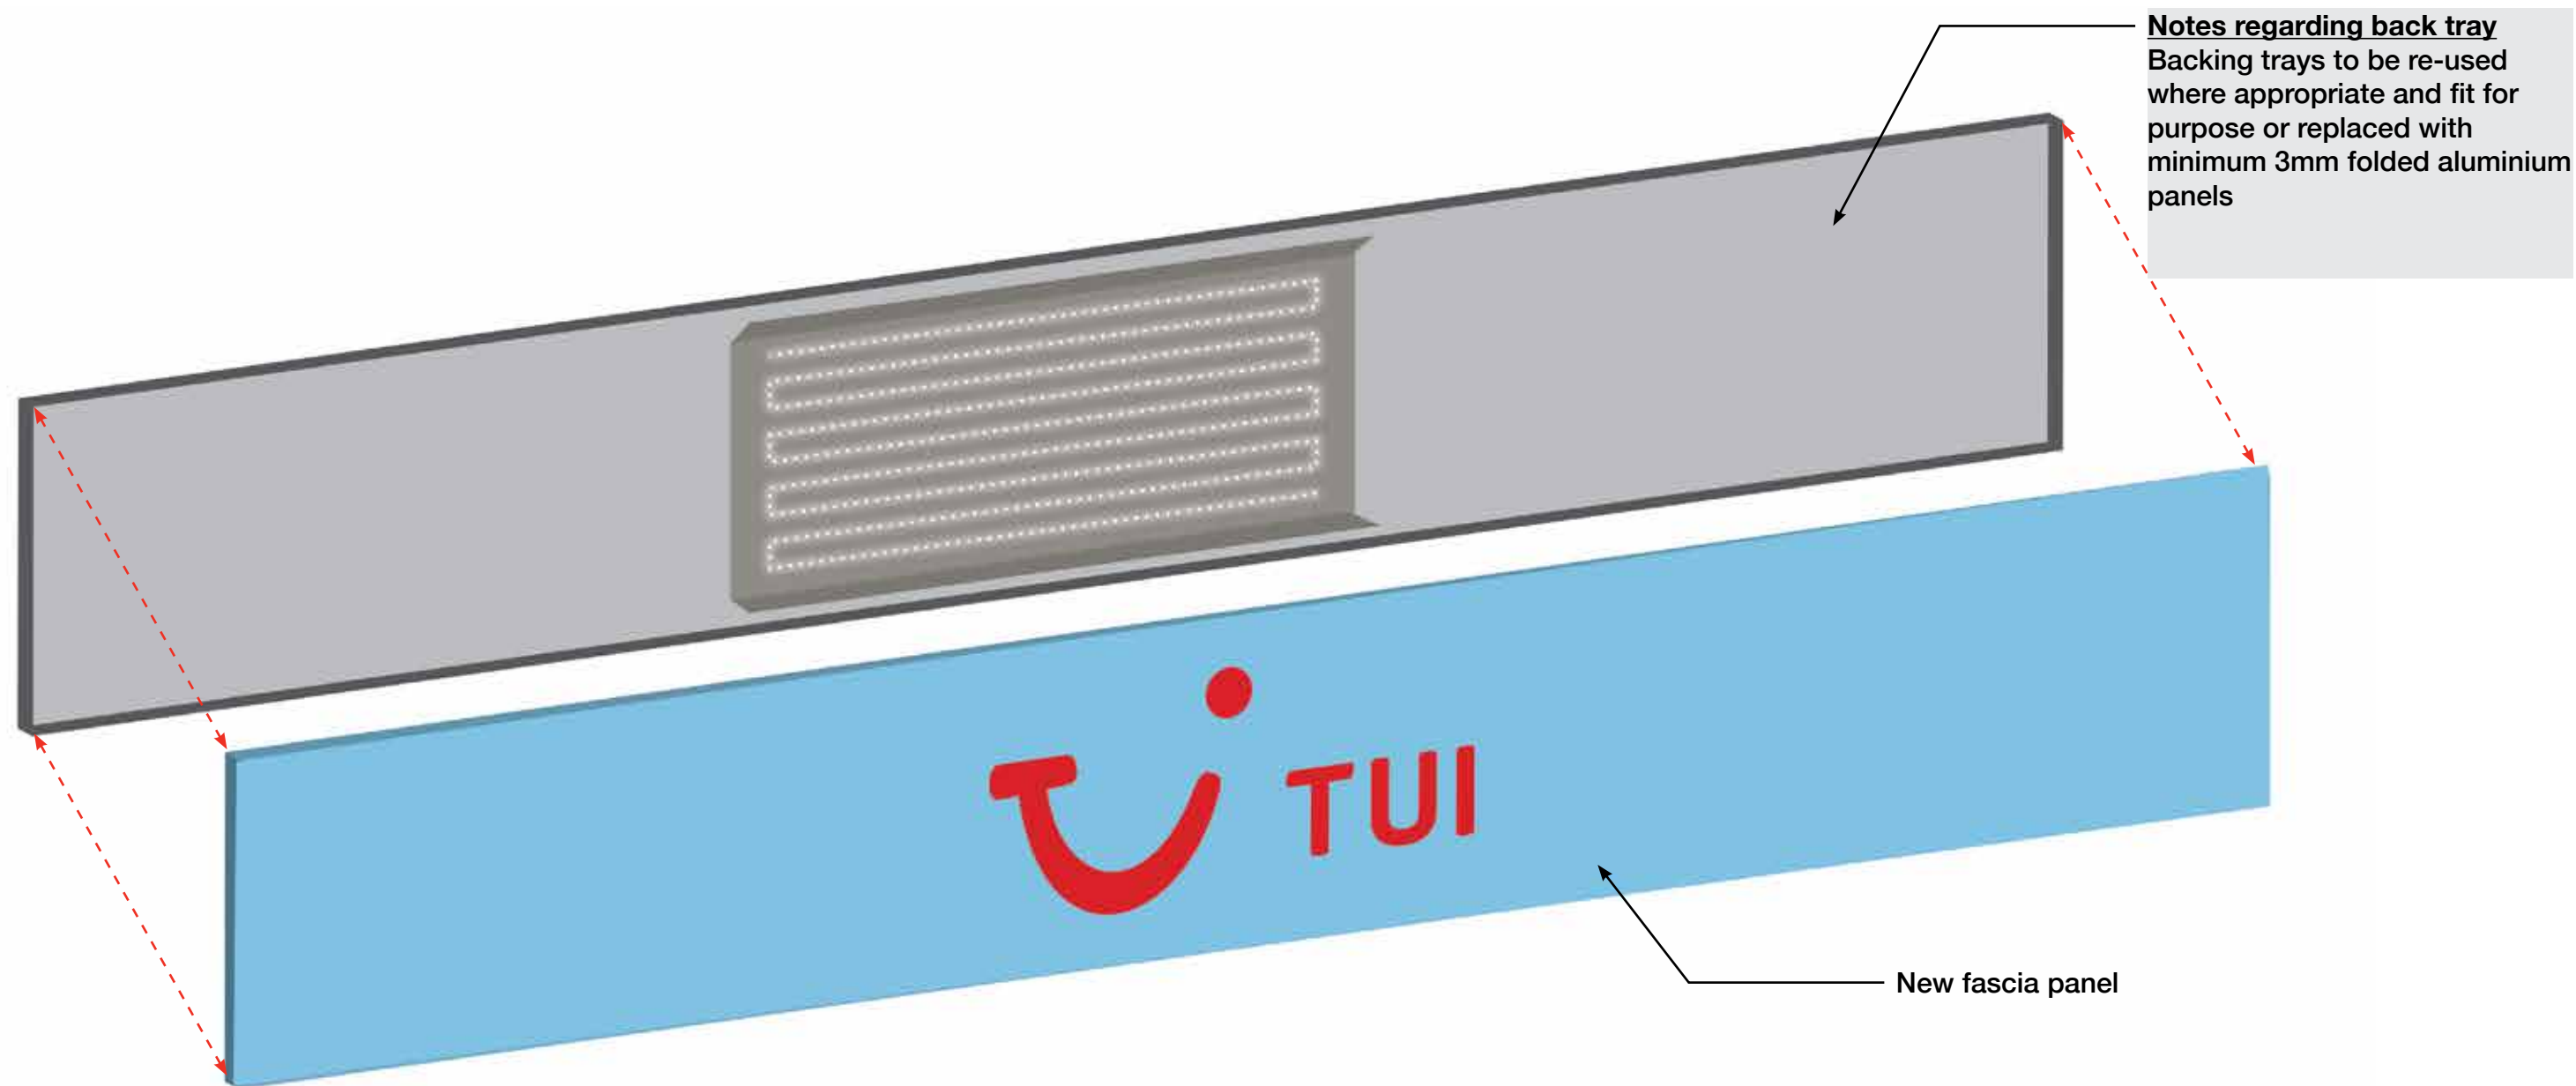

▲ Schematic exploded isometric diagram

See also next page for details



shop grade C

Fascia type

Blue fascia panel with fret cut logo backed with red acrylic internally illuminated with LED

2-3 Black Swan Yard
Bermondsey Street
London SE1 3XW
+44 (0)20 7234 0300

London

Nottingham

Unit 2-3
Robin Hood Industrial Estate
Alfred Street South
Nottingham NG3 1GE
+44 (0)11 5941 7318

www.colorset.co.uk




Address:
53-55 Derby Street
Leek
Staffordshire
ST13 6HU

Leek 681 TUI rebrand issue

Date: 26.07.2017
Issue: L

Approved by:

Name _____
Date _____

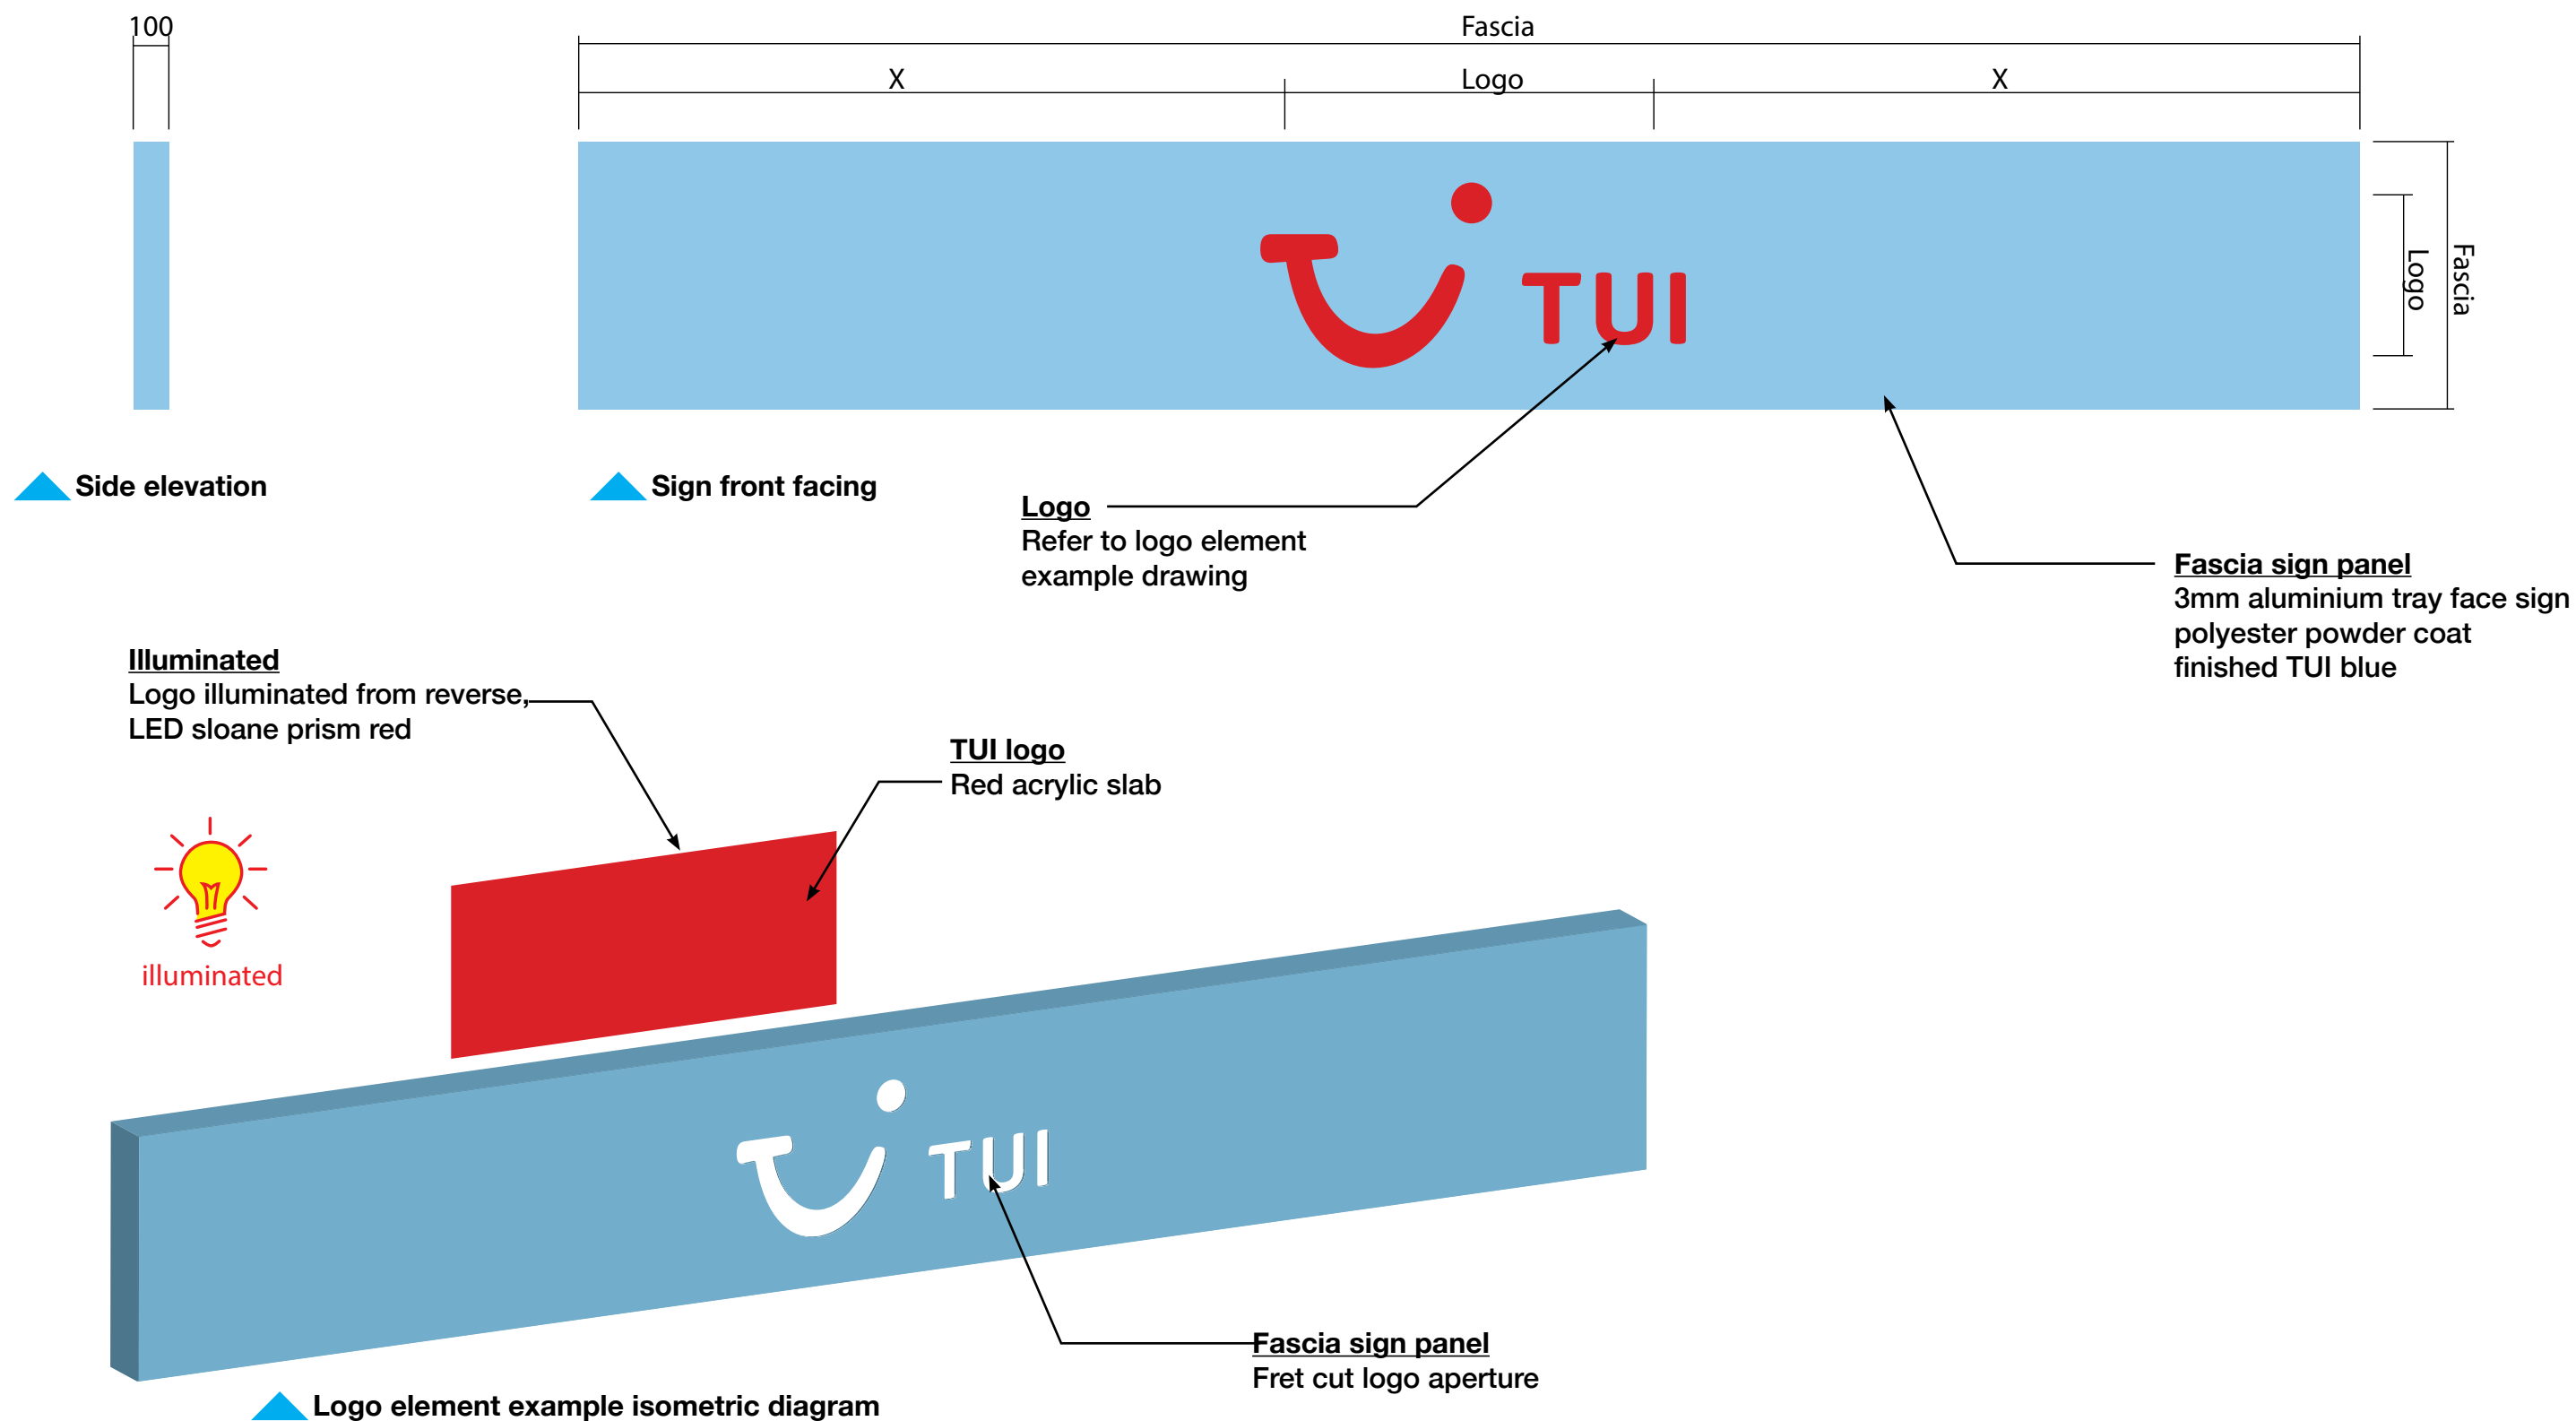


shop grade C

Fascia type Blue fascia panel with fret cut logo backed with red acrylic internally illuminated with LED

<p>2-3 Black Swan Yard Bermondsey Street London SE1 3XW +44 (0)20 7234 0300</p>	<p>London</p>	<p>Unit 2-3 Robin Hood Industrial Estate Alfred Street South Nottingham NG3 1GE +44 (0)11 5941 7318</p>	<p>Nottingham</p>	<p>www.colorset.co.uk</p>	
---	---------------	---	-------------------	---------------------------	---

<p>Address: 53-55 Derby Street Leek Staffordshire ST13 6HU</p>	<p>Leek 681 TUI rebrand issue</p> <p>Date: 26.07.2017 Issue: L</p>	<p>Approved by:</p> <p>Name _____ Date _____</p>
--	---	---

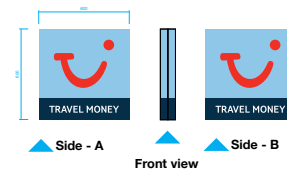

Projecting sign - illuminated	
size	As shown
spec	Double sided projecting sign, sprayed aluminium panels with fret cut logo elements, smile logo backed red, travel money backed white
illumination	LED sloane poster box slim <ul style="list-style-type: none"> • smile red light • travel money white light
scale	1:50 @ A3



illuminated



Projector unit example

Projecting signs

2-3 Black Swan Yard
Bermondsey Street
London SE1 3XW
+44 (0)20 7234 0300

London

Nottingham

Unit 2-3
Robin Hood Industrial Estate
Alfred Street South
Nottingham NG3 1GE
+44 (0)11 5941 7318

www.colorset.co.uk




Address:
53-55 Derby Street
Leek
Staffordshire
ST13 6HU

Leek 681 TUI rebrand issue

Date: 26.07.2017
Issue: L

Approved by:
Name _____
Date _____

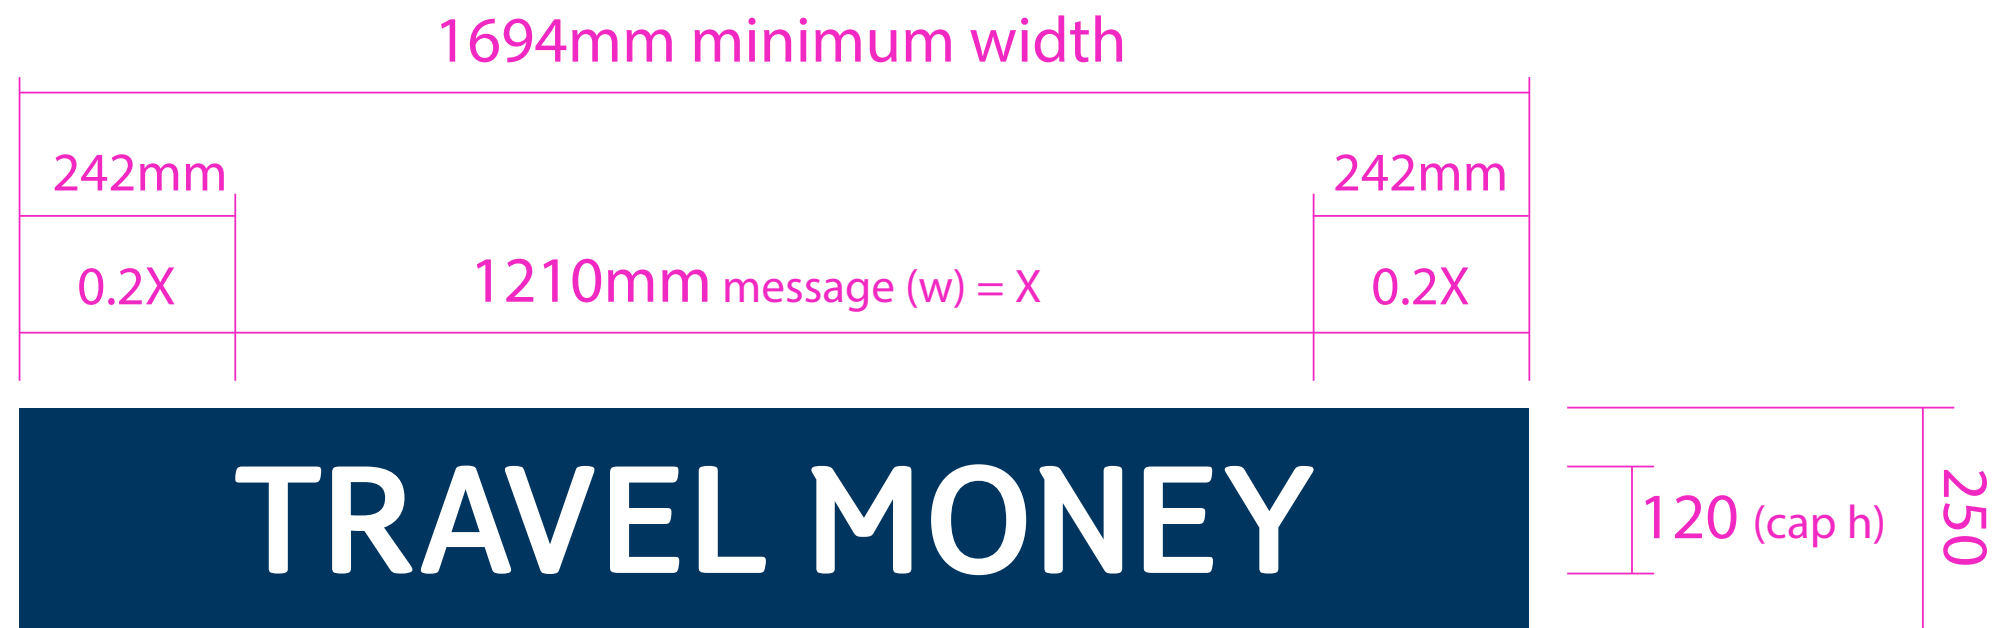

Window vinyl Primary use

Vinyls for high street stores and superstores

Window vinyls

2-3 Black Swan Yard
Bermondsey Street
London SE1 3XW
+44 (0)20 7234 0300

London

Nottingham

Unit 2-3
Robin Hood Industrial Estate
Alfred Street South
Nottingham NG3 1GE
+44 (0)11 5941 7318

www.colorset.co.uk



Address:
53-55 Derby Street
Leek
Staffordshire
ST13 6HU

Leek 681 TUI rebrand issue

Date: 26.07.2017
Issue: L

Approved by:
Name _____
Date _____