




Front Elevation

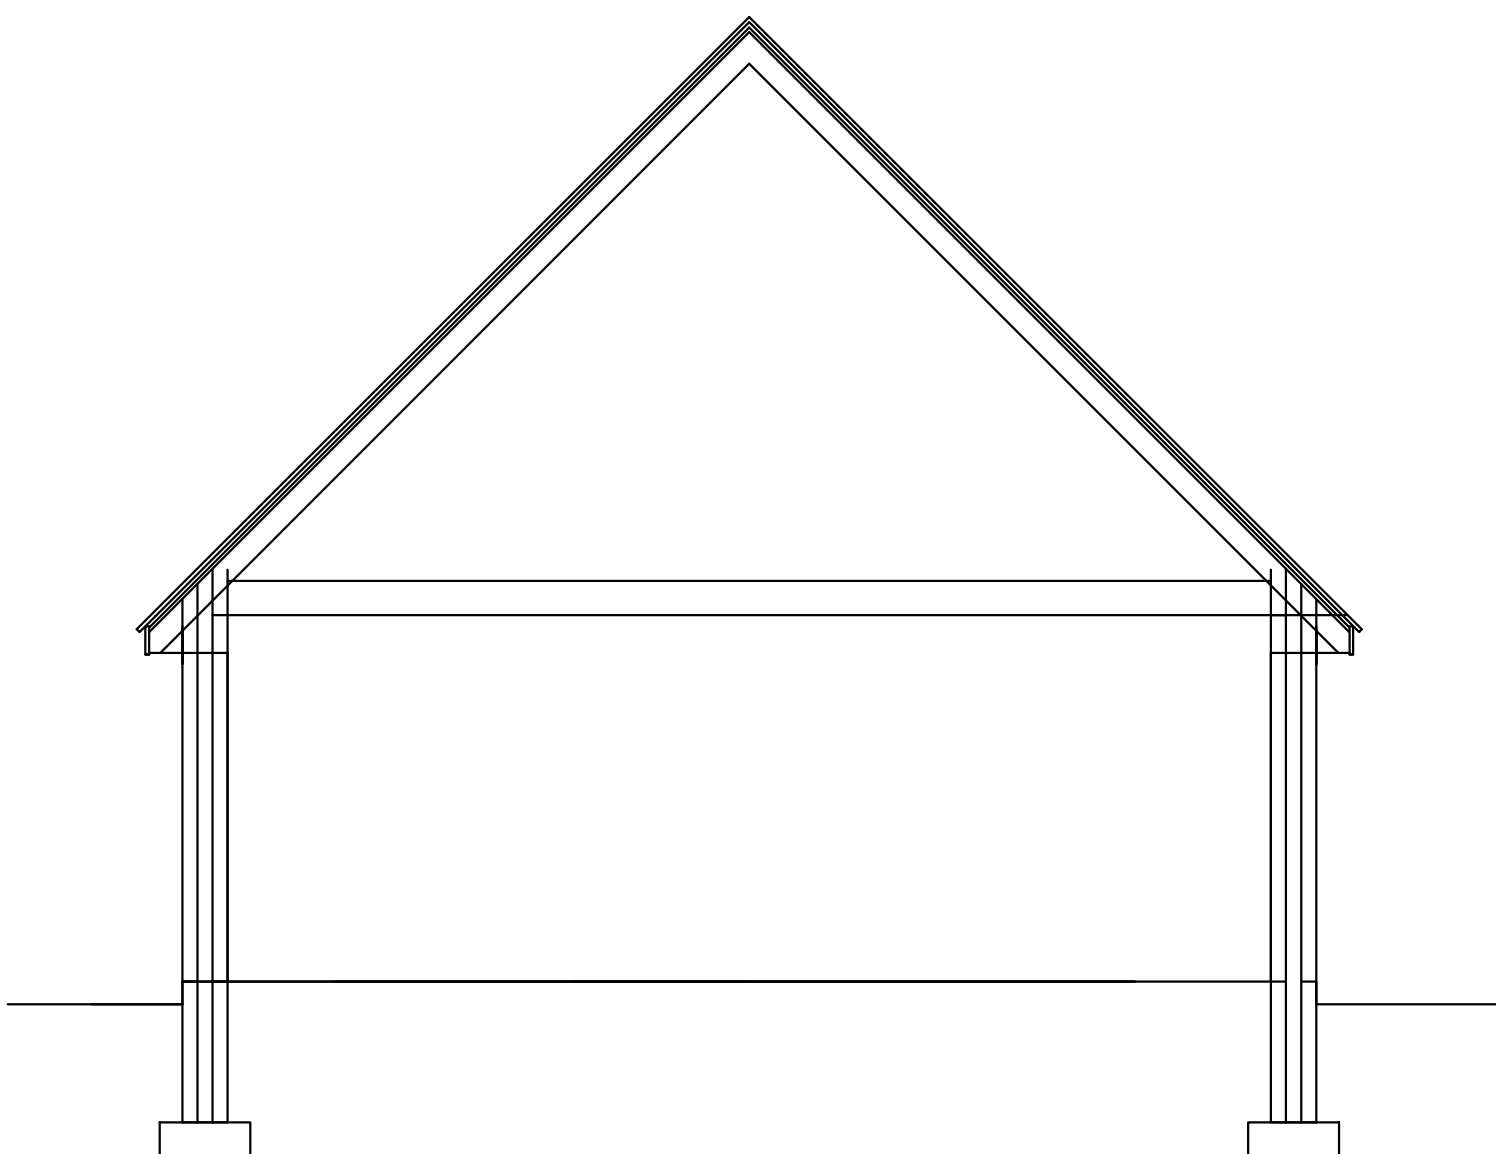


Section

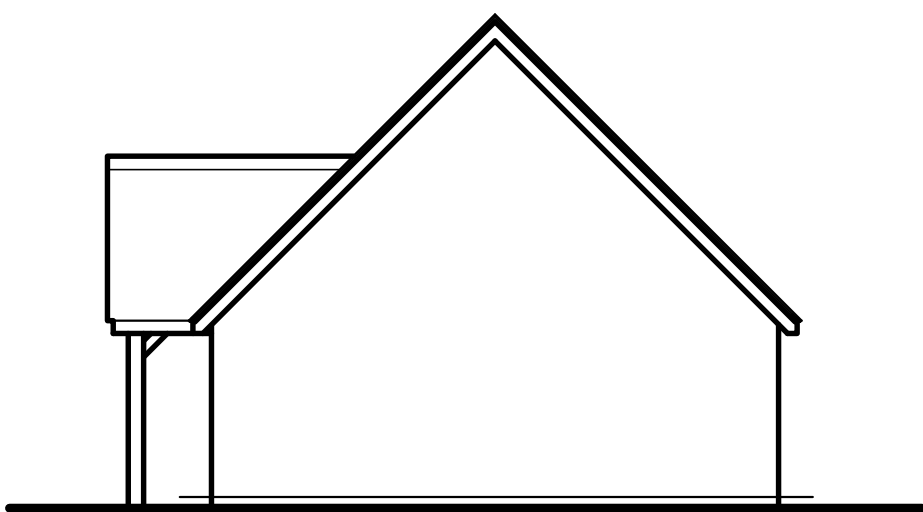


Side Elevation 1:100

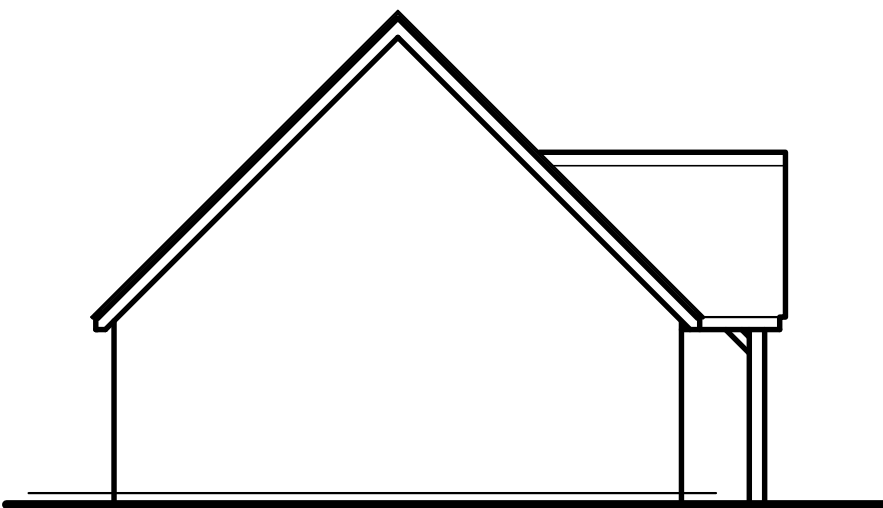

Side Elevation 1:100

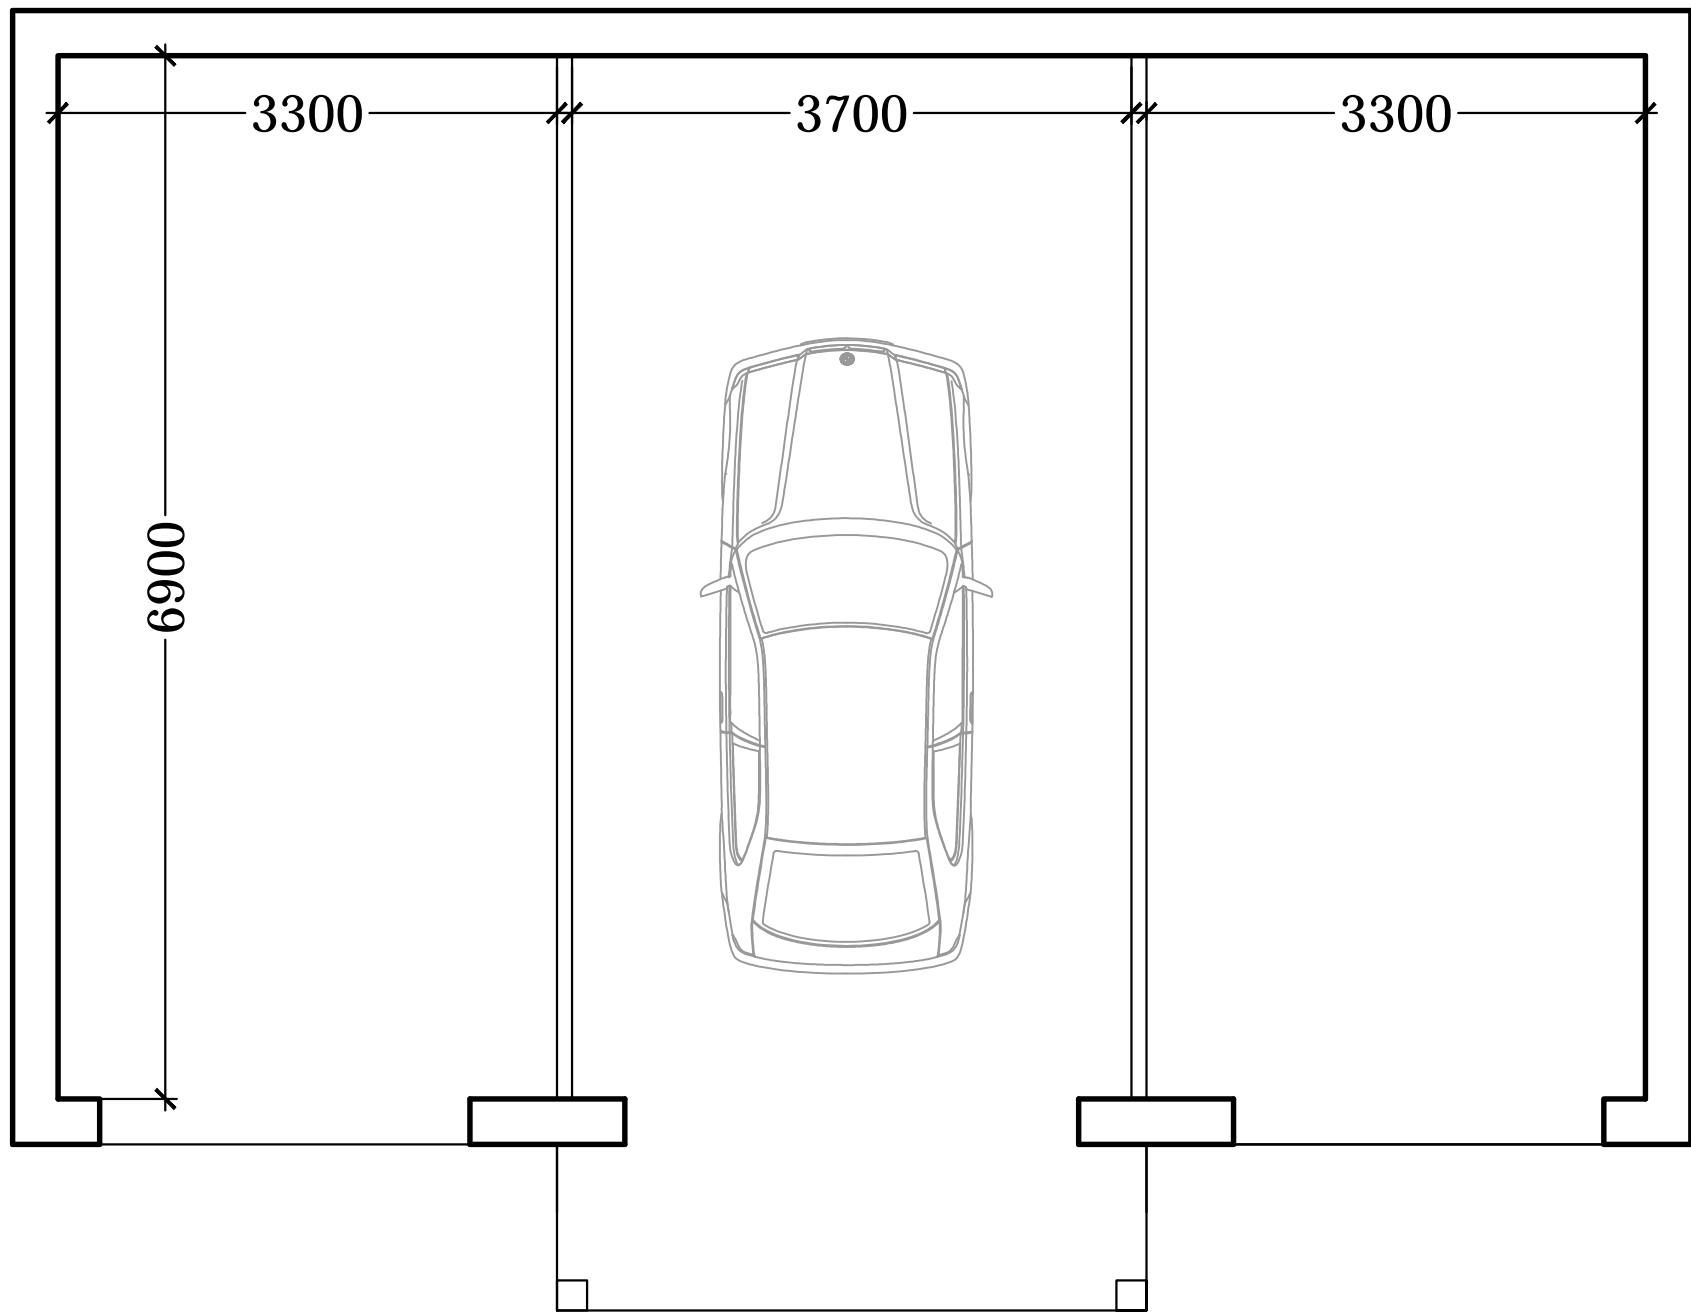

Garage Floor Plan

 

Rear Elevation

A	08/09/2015	GARAGE DEPTH REDUCED FROM 7400 mm - 6900 mm
REV	DATE	DESCRIPTION

DRAWING STATUS
PLANNING

THIS DRAWING IS COPYRIGHT AND MUST NOT BE REPRODUCED IN WHOLE OR IN PART WITHOUT THE PRIOR PERMISSION OF P4 Architecture.

DIMENSIONS TO BE VERIFIED ON SITE. ONLY FIGURED DIMENSIONS TO BE USED AND ANY DISCREPANCY BETWEEN THIS DRAWING AND SITE CONDITIONS TO BE REFERRED TO P4 Architecture IMMEDIATELY. NO DIMENSIONS ARE TO BE SCALED OFF PRINTED DRAWINGS. ANY AREAS THAT ARE INDICATED ON THIS DRAWING ARE FOR GUIDANCE ONLY. NO RESPONSIBILITY IS TAKEN FOR THEIR ACCURACY.

THERE IS A RISK OF DEATH OR INJURY IN CONSTRUCTION IF THE WORKS ARE NOT PROPERLY PLANNED AND SUPERVISED. THE CONTRACTOR MUST NOT UNDERTAKE ANY ELEMENT OF WORK WITHOUT HAVING FIRST CARRIED OUT THE NECESSARY RISK ASSESSMENT AND PREPARED DETAILED METHOD STATEMENT.

CLIENT

Mark Brassington

PROJECT

Proposed Replacement Dwelling
Abovepark Bungalow
Blakeley Lane
Kingsley Moor
Stoke on Trent

DRAWING TITLE

Garage Block Details

SCALE

1:50 & 1:100 @ A1

DATE

April 2015

DRAWING No.


MABR /PP/01/006

REV

A

P4 Architecture

P4 Architecture
A Member of the Chartered Institute of Architectural Technologists


Chartered Institute of
Architectural Technologists

Architectural & Construction Project Management Services
Tel. 07962 062 618 Email. P4architecture@hotmail.co.uk