
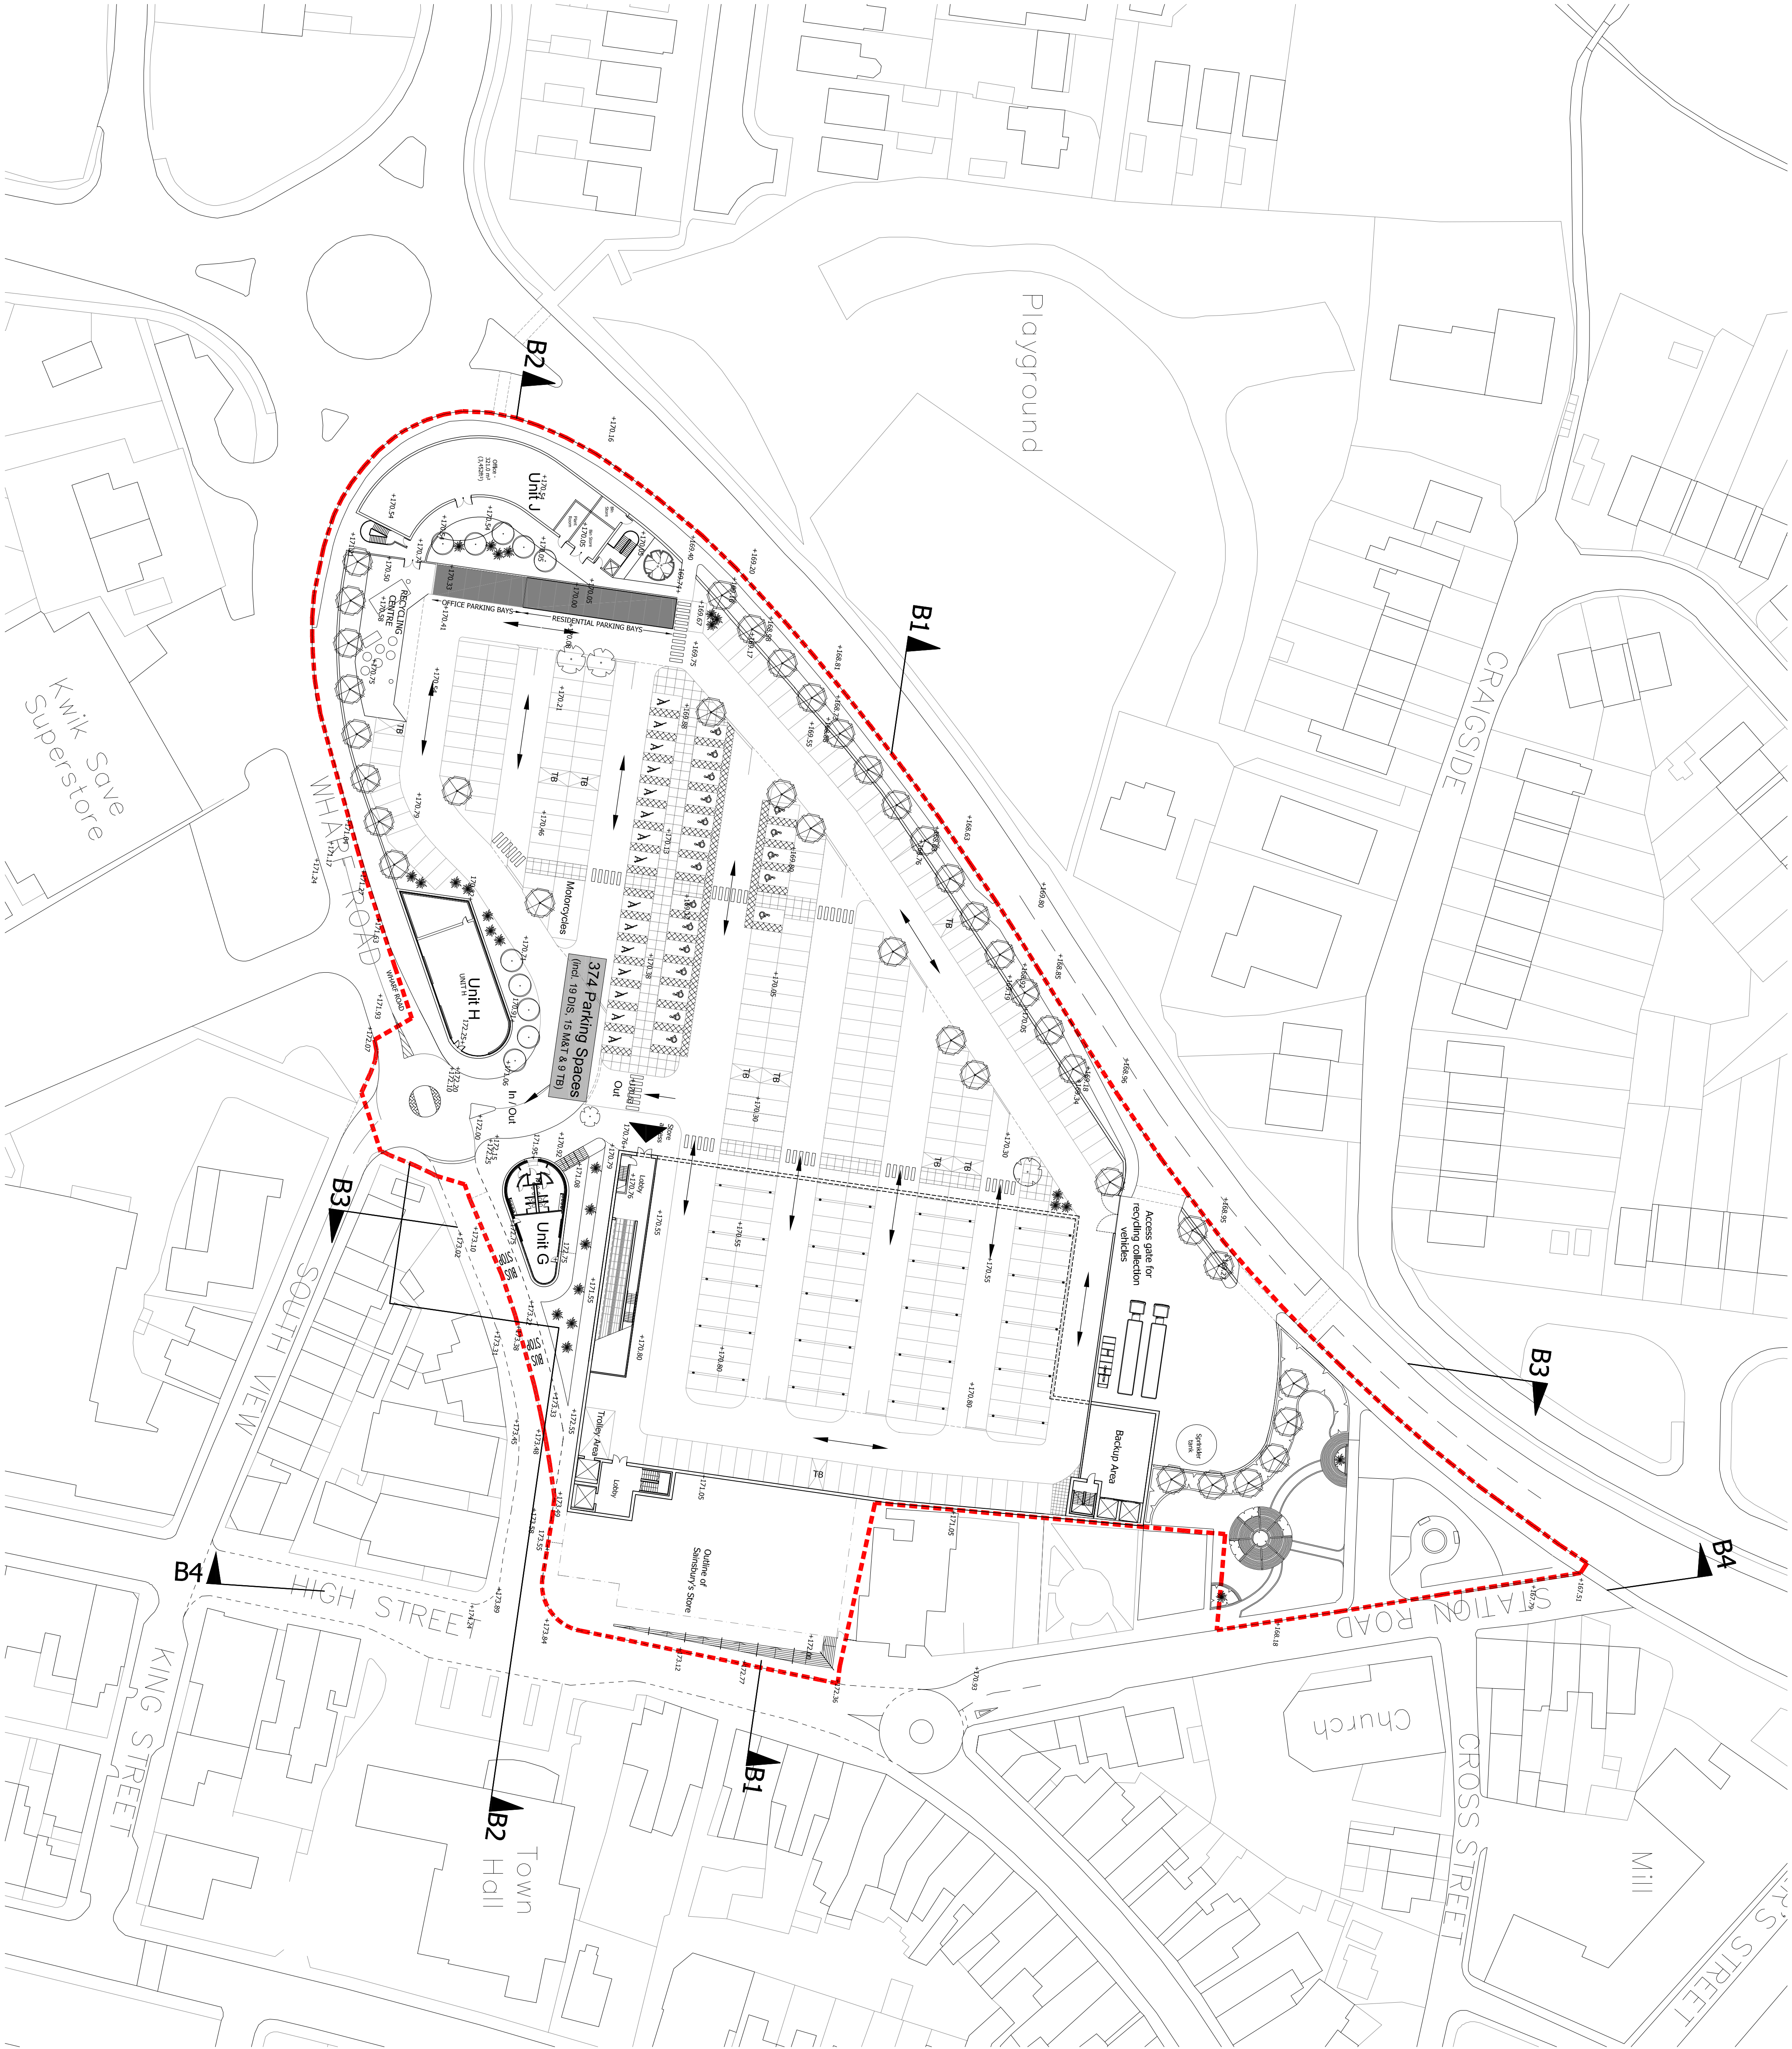


Notes:
Contractor must verify all dimensions on site before commencing any work or other drawings. This drawing is not to be scaled. Use figured dimensions only.
Subject to statutory approval and laws.
ASAP
Building areas are liable to adjustment over the course of the design process due to the ongoing construction detailing developments.

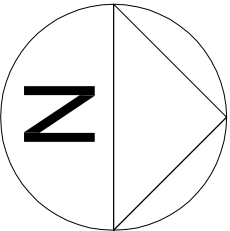

PLANNING

cheltwods®

a f c h i t e c t
3rd Floor, Marshalls Mill, Marshall Street, Leeds LS1 9Y
T: +44 (0) 113 234 6900 F: +44 (0) 113 234 6901

Project: Wharf Road, Biddulph Job Number: 2651

Client: SSL & Biddulph Developments (Nominees) Limited

Drawing Title: Proposed Site Plan Drawing Size A1

Drawn: ADB	Date: 24-04-08	Scale: 1:500	Cadfile: PL
Reviewed by: GC	Drawing No: PL0005	Rev: F	