



This drawing is protected by copyright and the information contained herein is the property of William McColl. The drawing must not be copied and the information contained therein may not be used or disclosed without written permission of and in the manner permitted by William McColl.

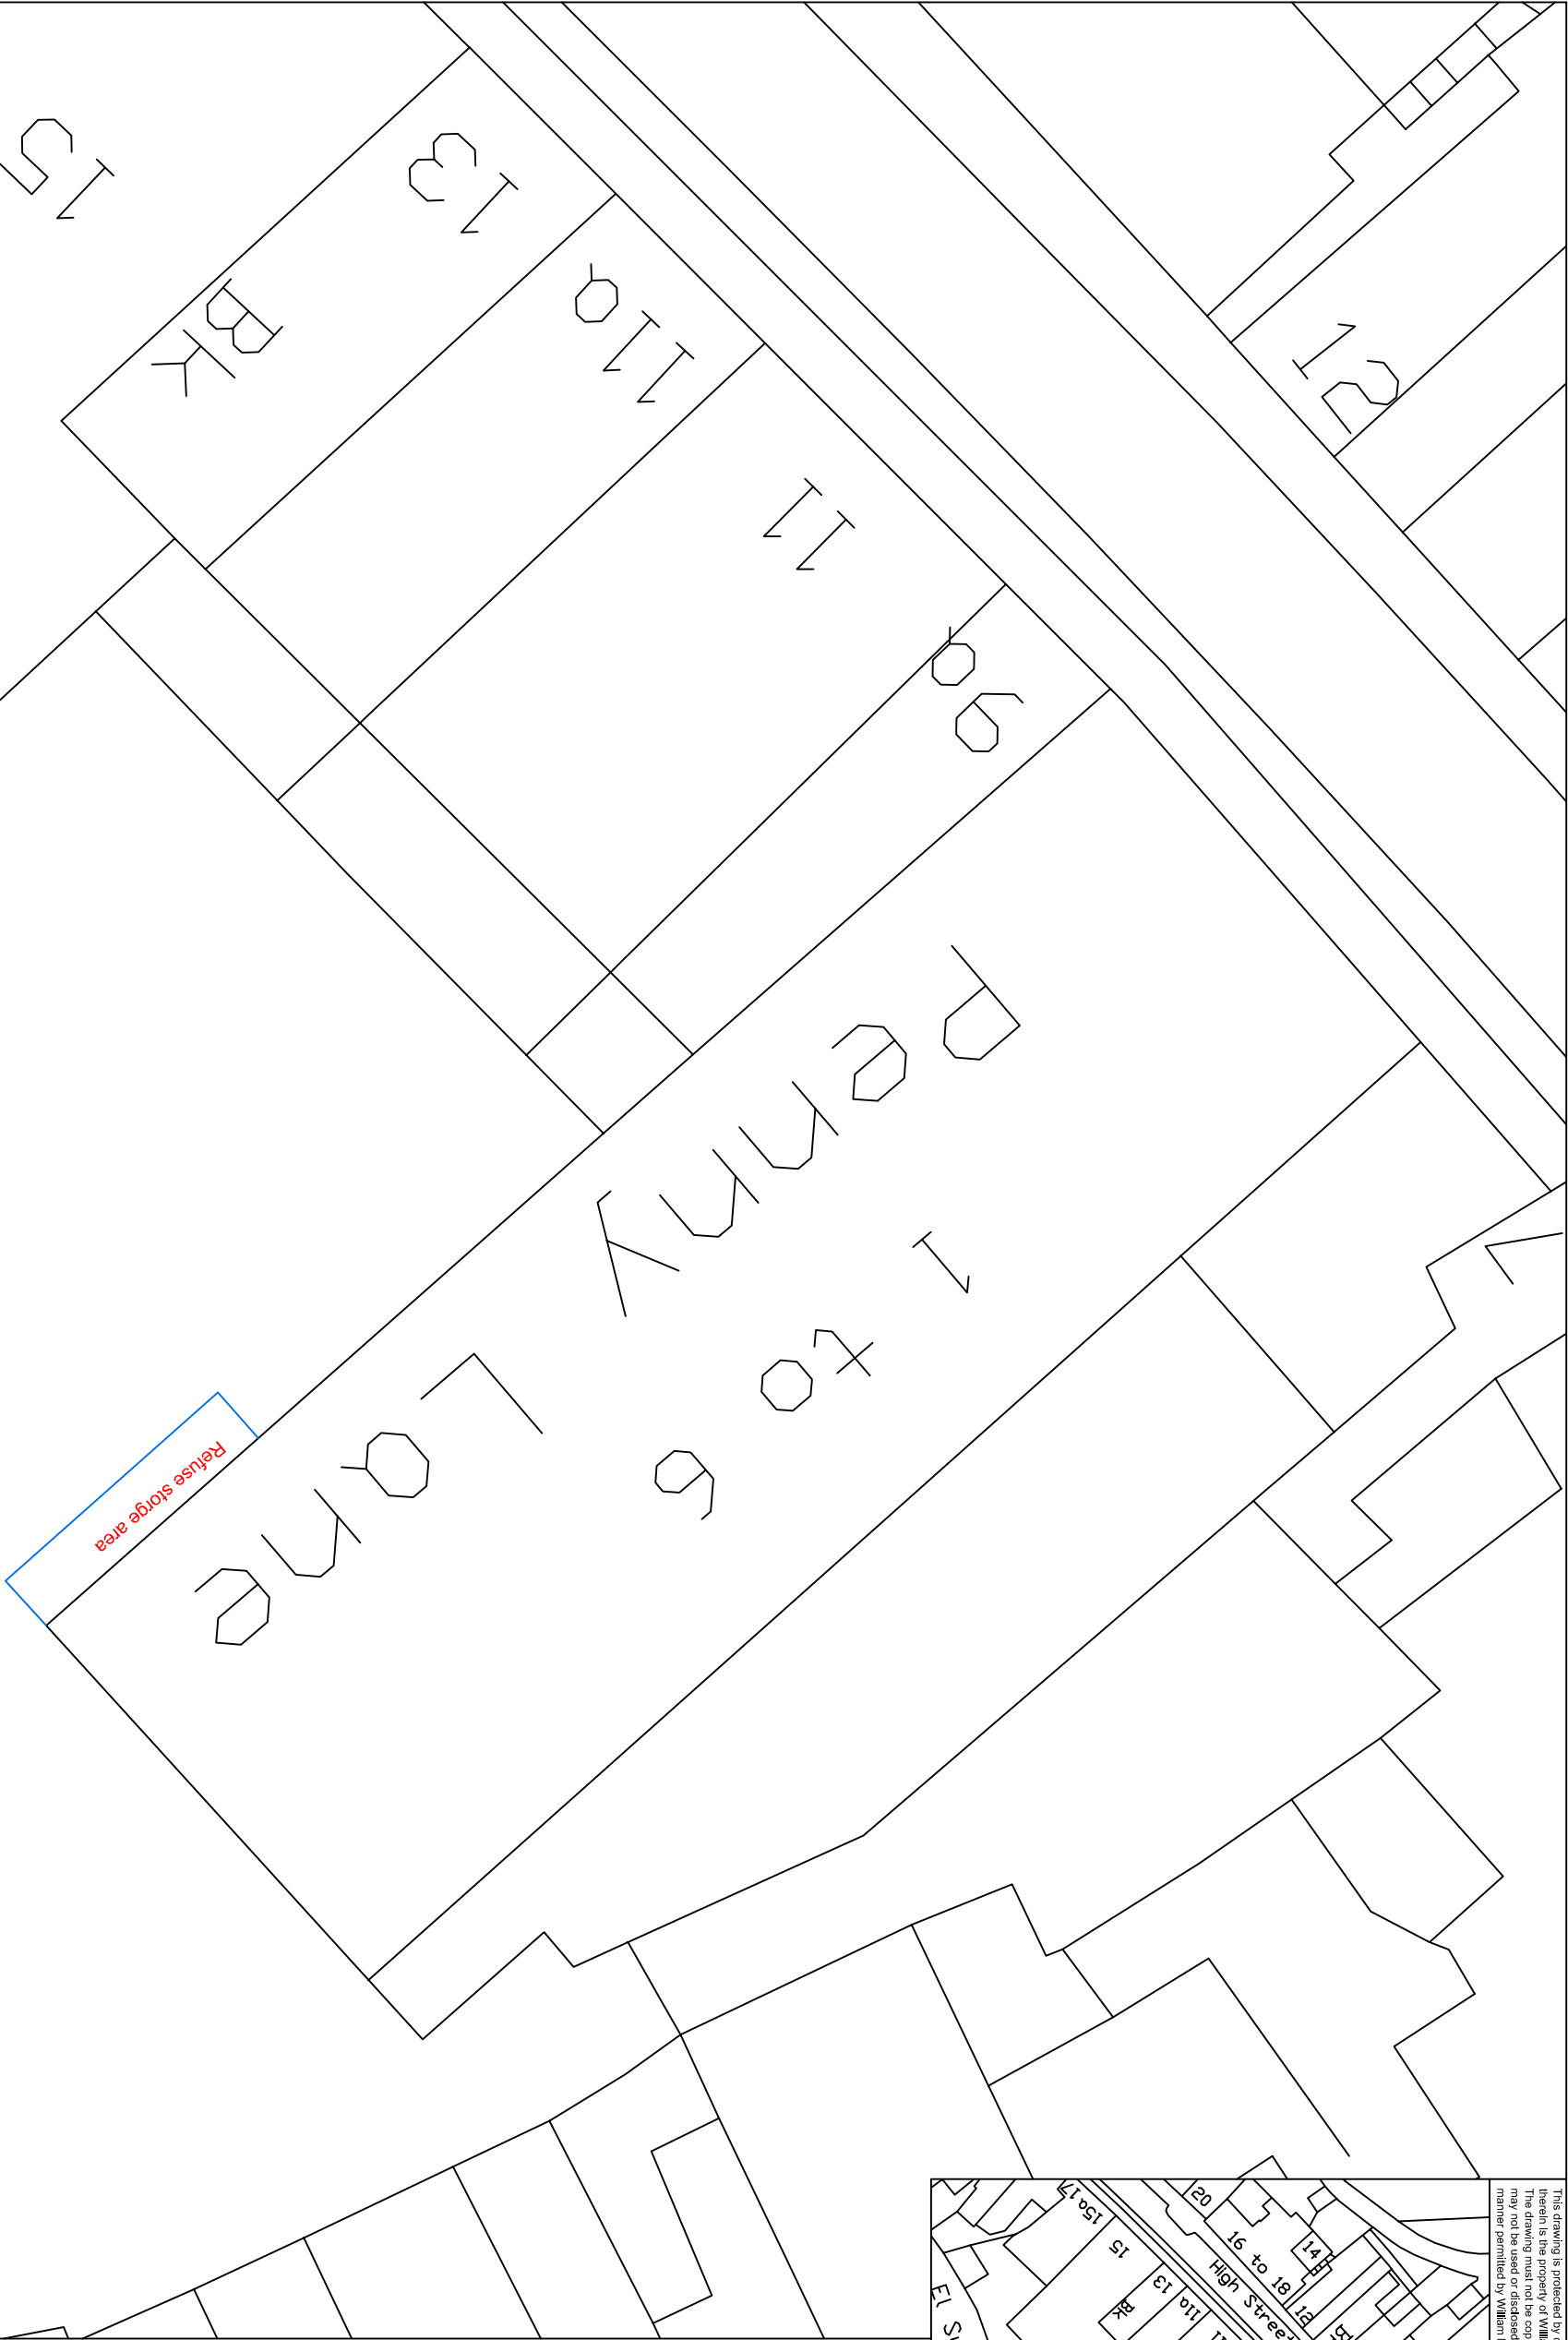

Location Plan (1:1250)

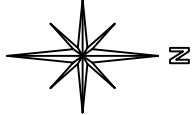

Refuse storage area

Planning Drawing

Project Title :-

Site Plan

Client :- Sigma Property Ltd

Dwg No :-	Date :-	Rev :-
04/13039A/P 4 of 4	Dec 15	Rev A
Scale :-	Drawn :-	Checked :-
1:200	WMC	-

Site Address :- Penny Lane Shopping Precinct,
High Street,
Cheshire,
ST10 1AA

14 Priamrose Bank
Greenfield
Saddoworth
OL3 7JP
Tel: 01457 871202
wmshwa@skd.
www.william-mccoll.com

