

1. Copyright is vested with DBD Architectural Consultancy Ltd.
2. All dimensions to be checked on site before proceeding.
3. Contractor to check/adjust dimensions of new work to suit existing conditions.
Do not assume existing structure or details are plumb, square or level.
4. Contractor must notify the architect of any discrepancies before proceeding.
5. All drawings to be read in conjunction with all other consultants drawings and specs.

Rev	Date	Description



DBD Architectural Consultancy
Hillside, 18 Windsor Drive
Leek, Staffordshire ST13 6NL
01538 383118
mail@dbdconsultants.co.uk
www.dbdconsultants.co.uk

Mrs Nicky Ellis
Dingle Brook Farm
Rushton Spencer
Macclesfield
SK11 0RX
Client


Proposed replacement
equestrian barn
Project

Title


Plans & Elevations
as Existing

Stage: Planning		
Size: A3	Date: 30.07.15	Job No: 1534-100
Scale: 1:100		


Drawing Number: PL 02

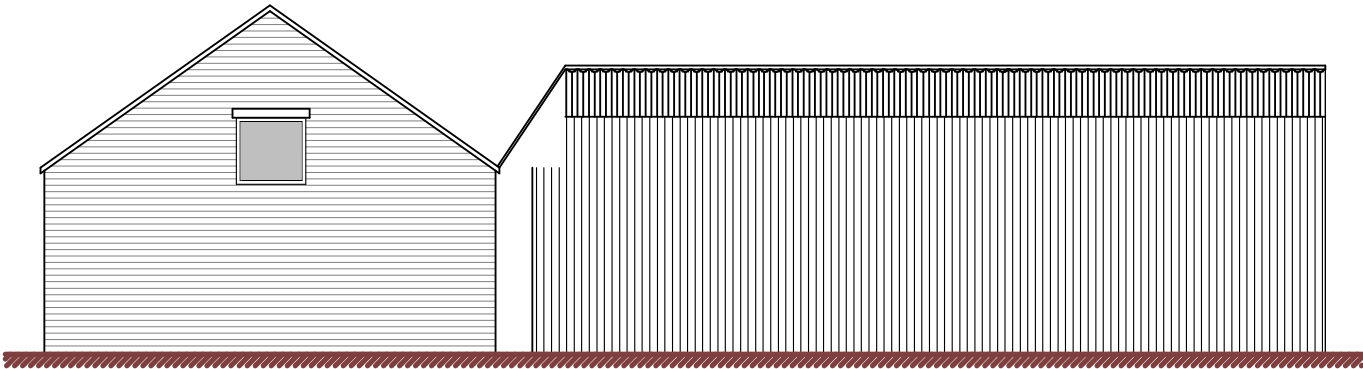


North elevation

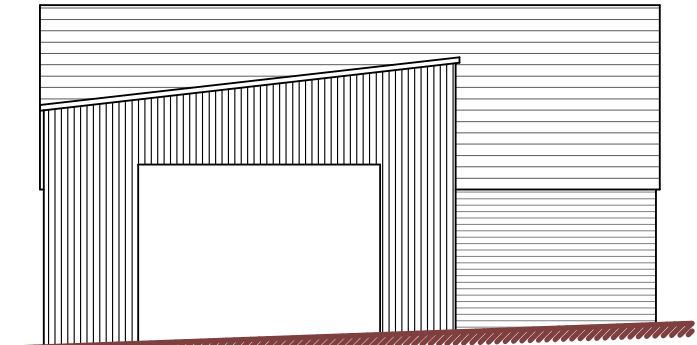


West elevation

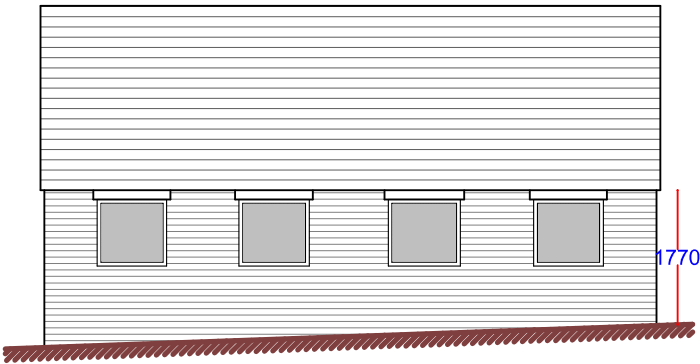



East elevation

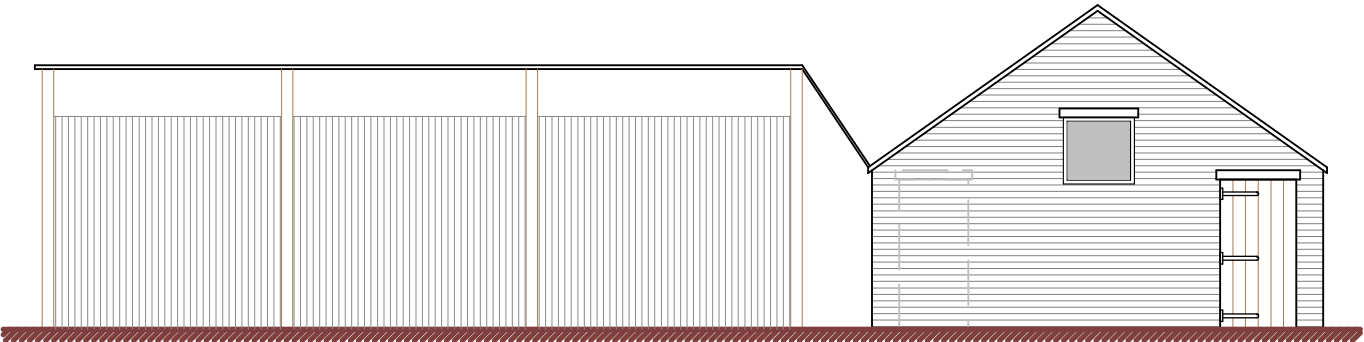

South elevation

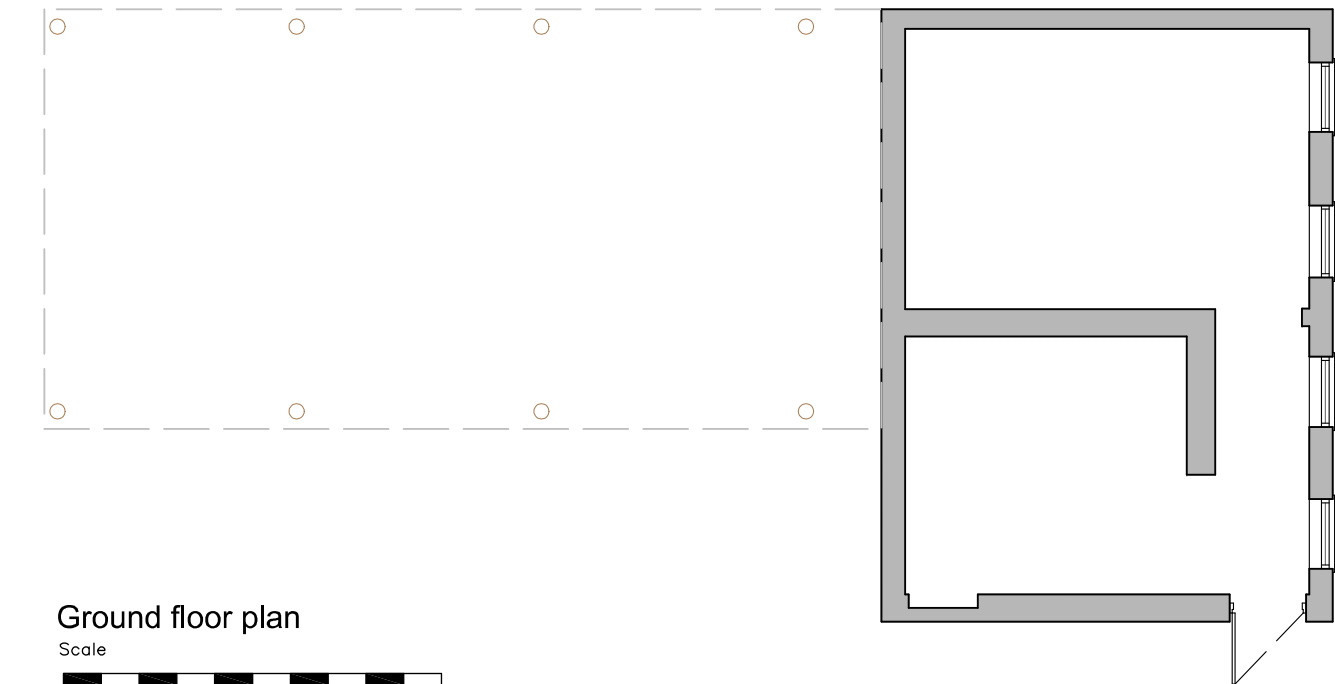

Ground floor plan

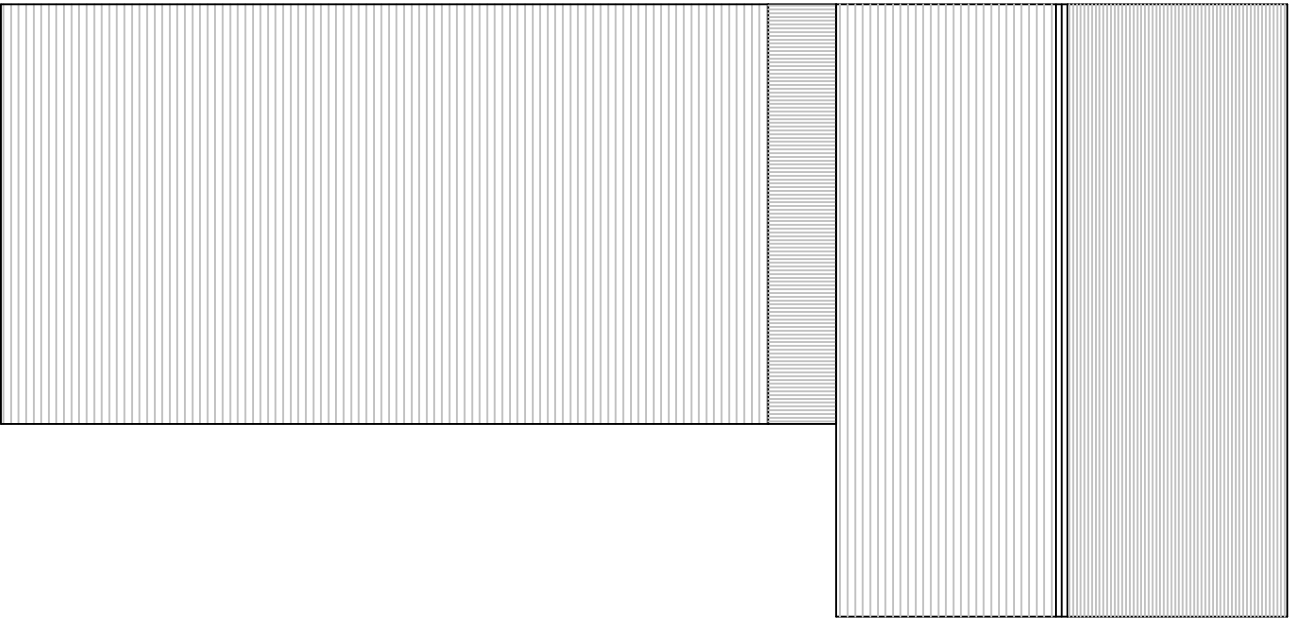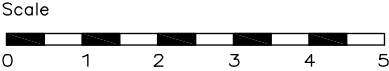

Roof plan