THE PARTY WALL ACT 1996 - The Cilient's attention is drawn to the Party Wall Act 1996 which requires notification and agreement to be made with adjoining owners, where the building owner undertakes any building works on, adjacent to or near to the party wall line between the properties, the Cilient shall ensure that all legal obligations in this regard are compiled with.

Planning & Building Regulation Purposes Only

PROJECT NUMBER / DRAWING NUMBER

Existing Defalls

FROJECT NUMBER / DRAWING NUMBER

CLIENT Mr & Mrs Beckett


Stanley Road


Stoke on Trent

SCALE:

1:100 printed @ A2

PROJECT

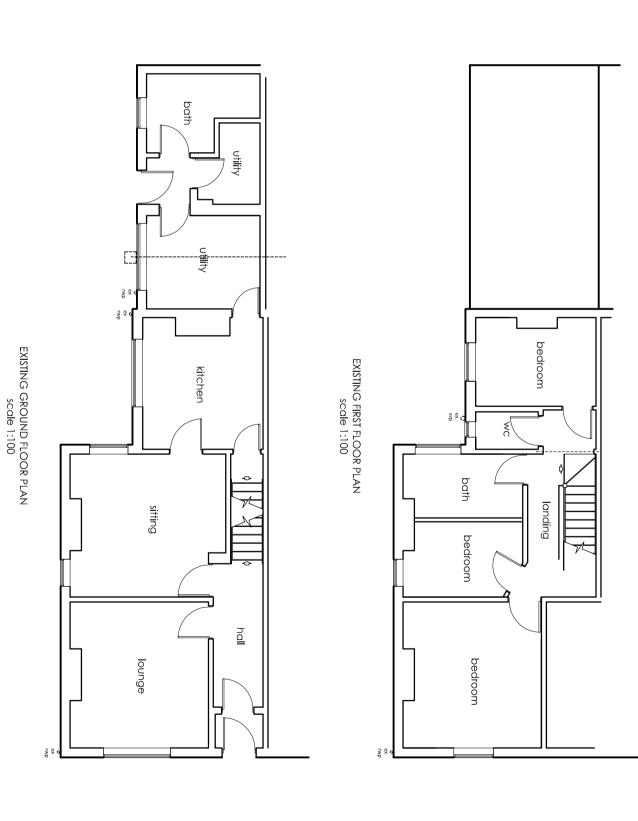

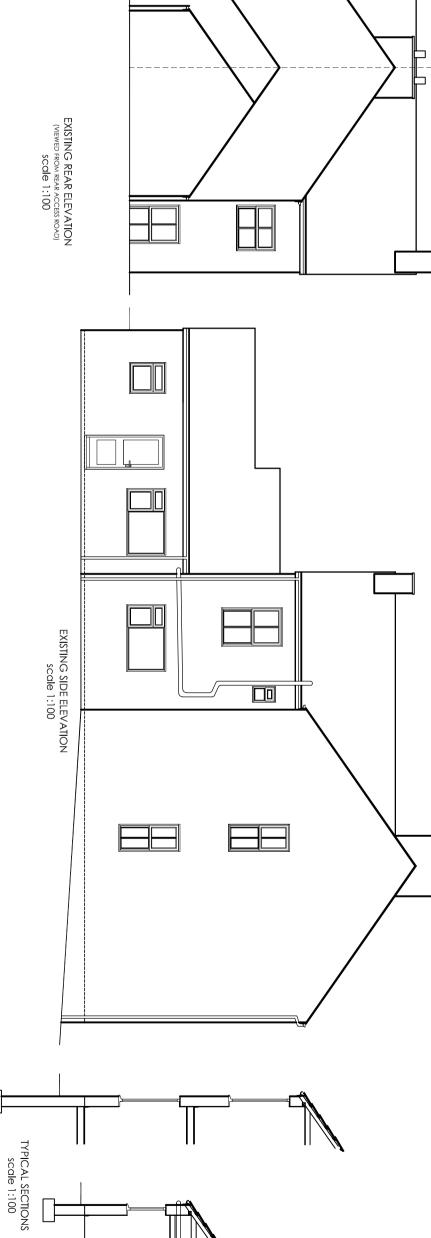


Copyright
KAD Architectural Design & Surveying Services,
This drawing and the designs depicted may not be
reproduced in whole or in part without the prior
written permission of KAD Architectural Design &
Surveying Services

www.kadarchitectural.co.uk jon@kadarchitectural.co.uk

tel: 07974 243439

52 Parkway Trentham Stoke-On-Trent Staffordshire ST4 8AG

EXISTING REAR ELEVATION scale 1:100

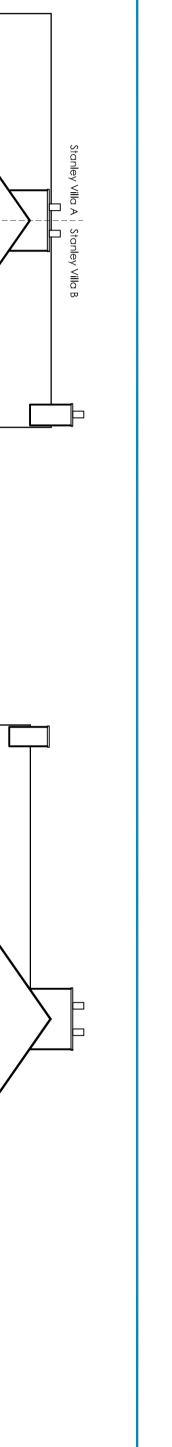

A2

Stanley Villa A Stanley Villa B