



EXISTING GROUND FLOOR PLAN

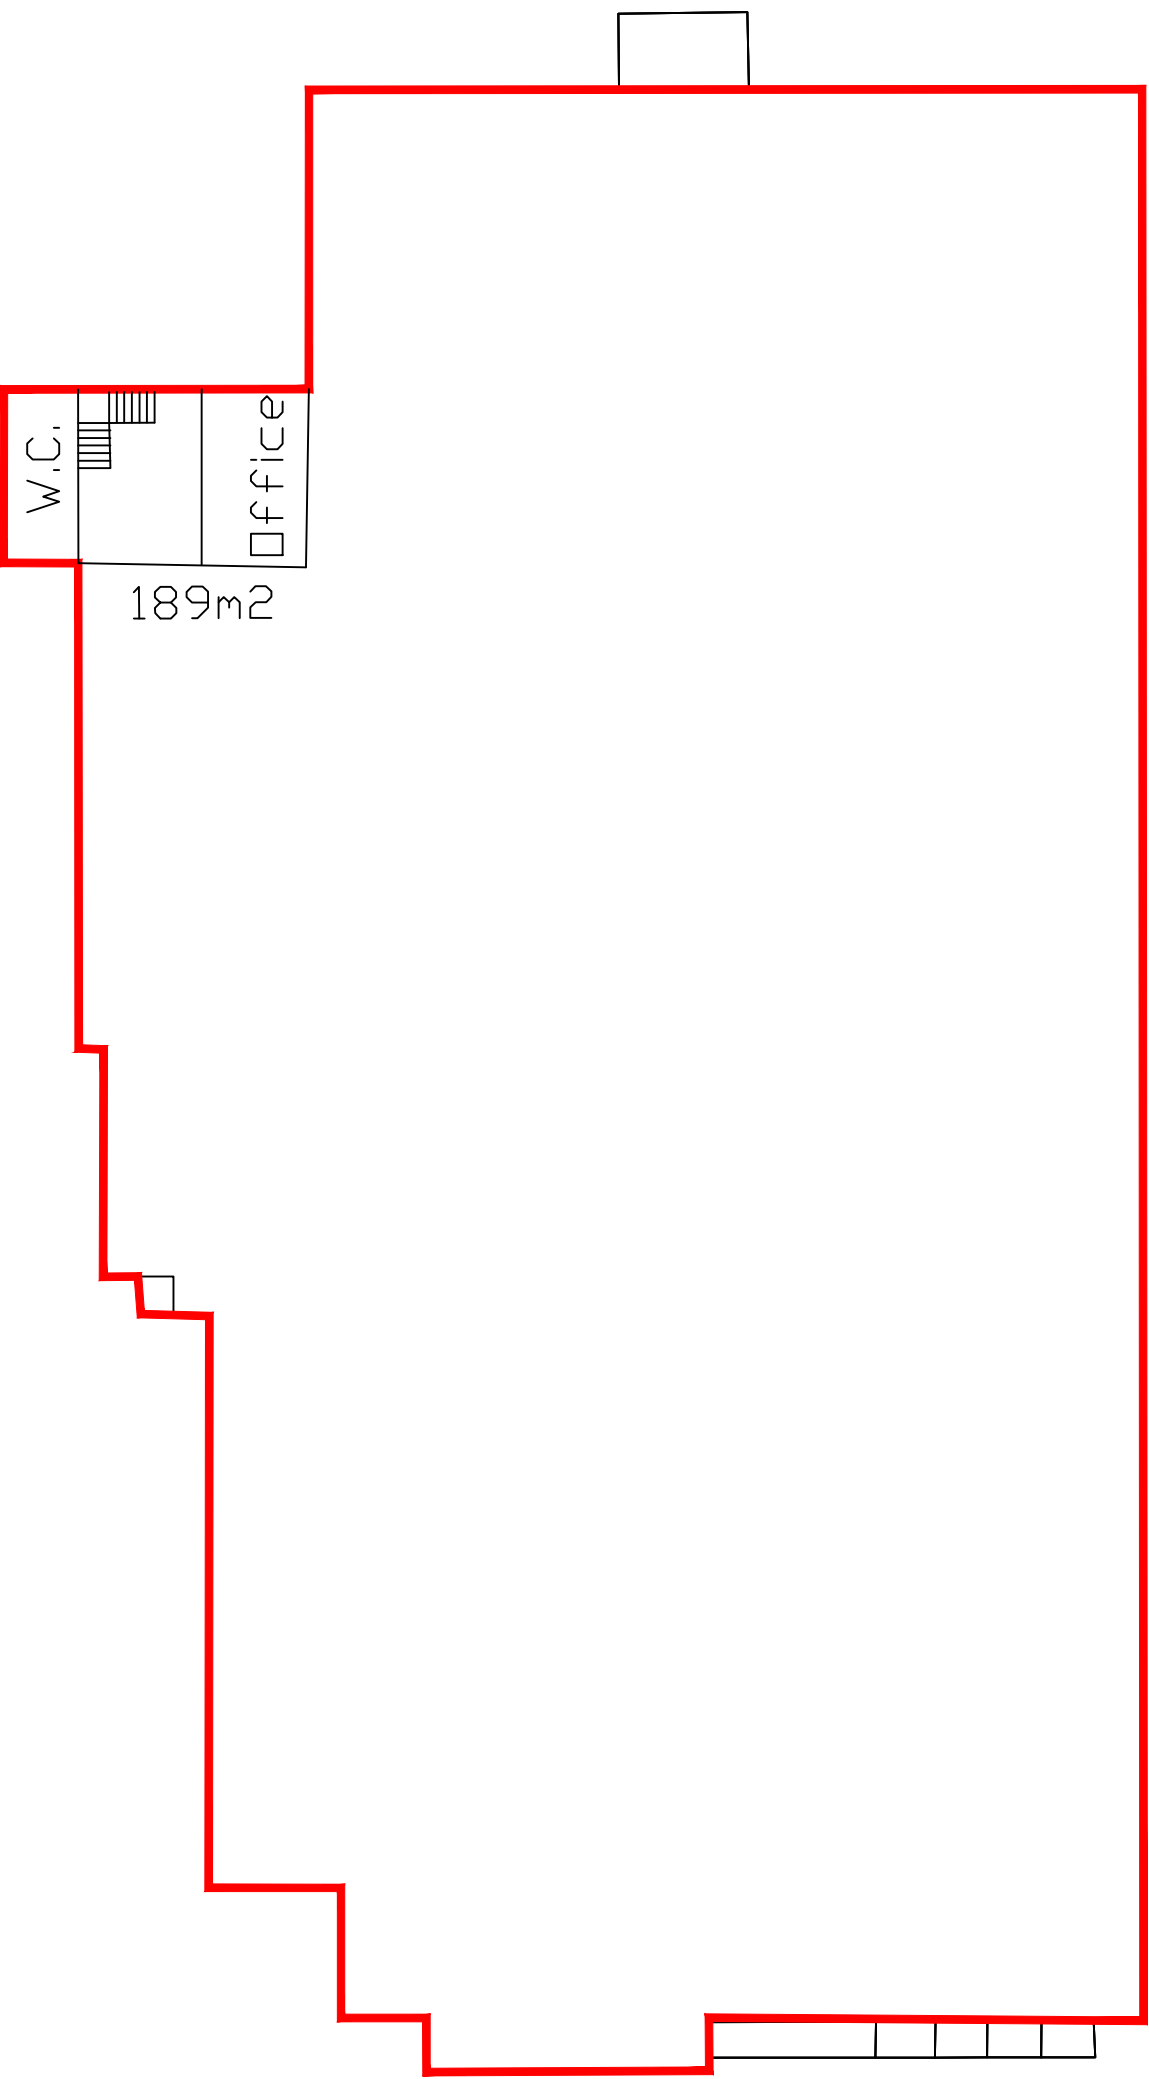

EXISTING FIRST FLOOR PLAN

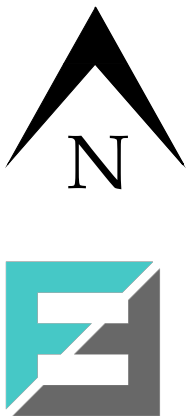

FOREFRONT

DEVELOPMENT CONSULTING

9 Britannia Park, North Road, Stoke on Trent, ST6 2PZ
Office 01782 216912 WWW.FOREFRONTDC.UK

CLIENT

HADLEY INDUSTRIAL ESTATES

PROJECT

Part change of use of industrial unit from office and manufacturing use to office, storage and distribution at former Thomas Bolton site, Froghall Road, Froghall, Staffs. ST10 2HF

TITLE

Existing Floor Plans
OS Licence - 0100031673

SCALE

1:500 @ A2

DRG NO.

16-107-01

DRAWN

ATG

DATE

10 / 04 / 16

REV.

DESCRIPTION

DATE