




EXISTING FLOOR PLAN 1:100

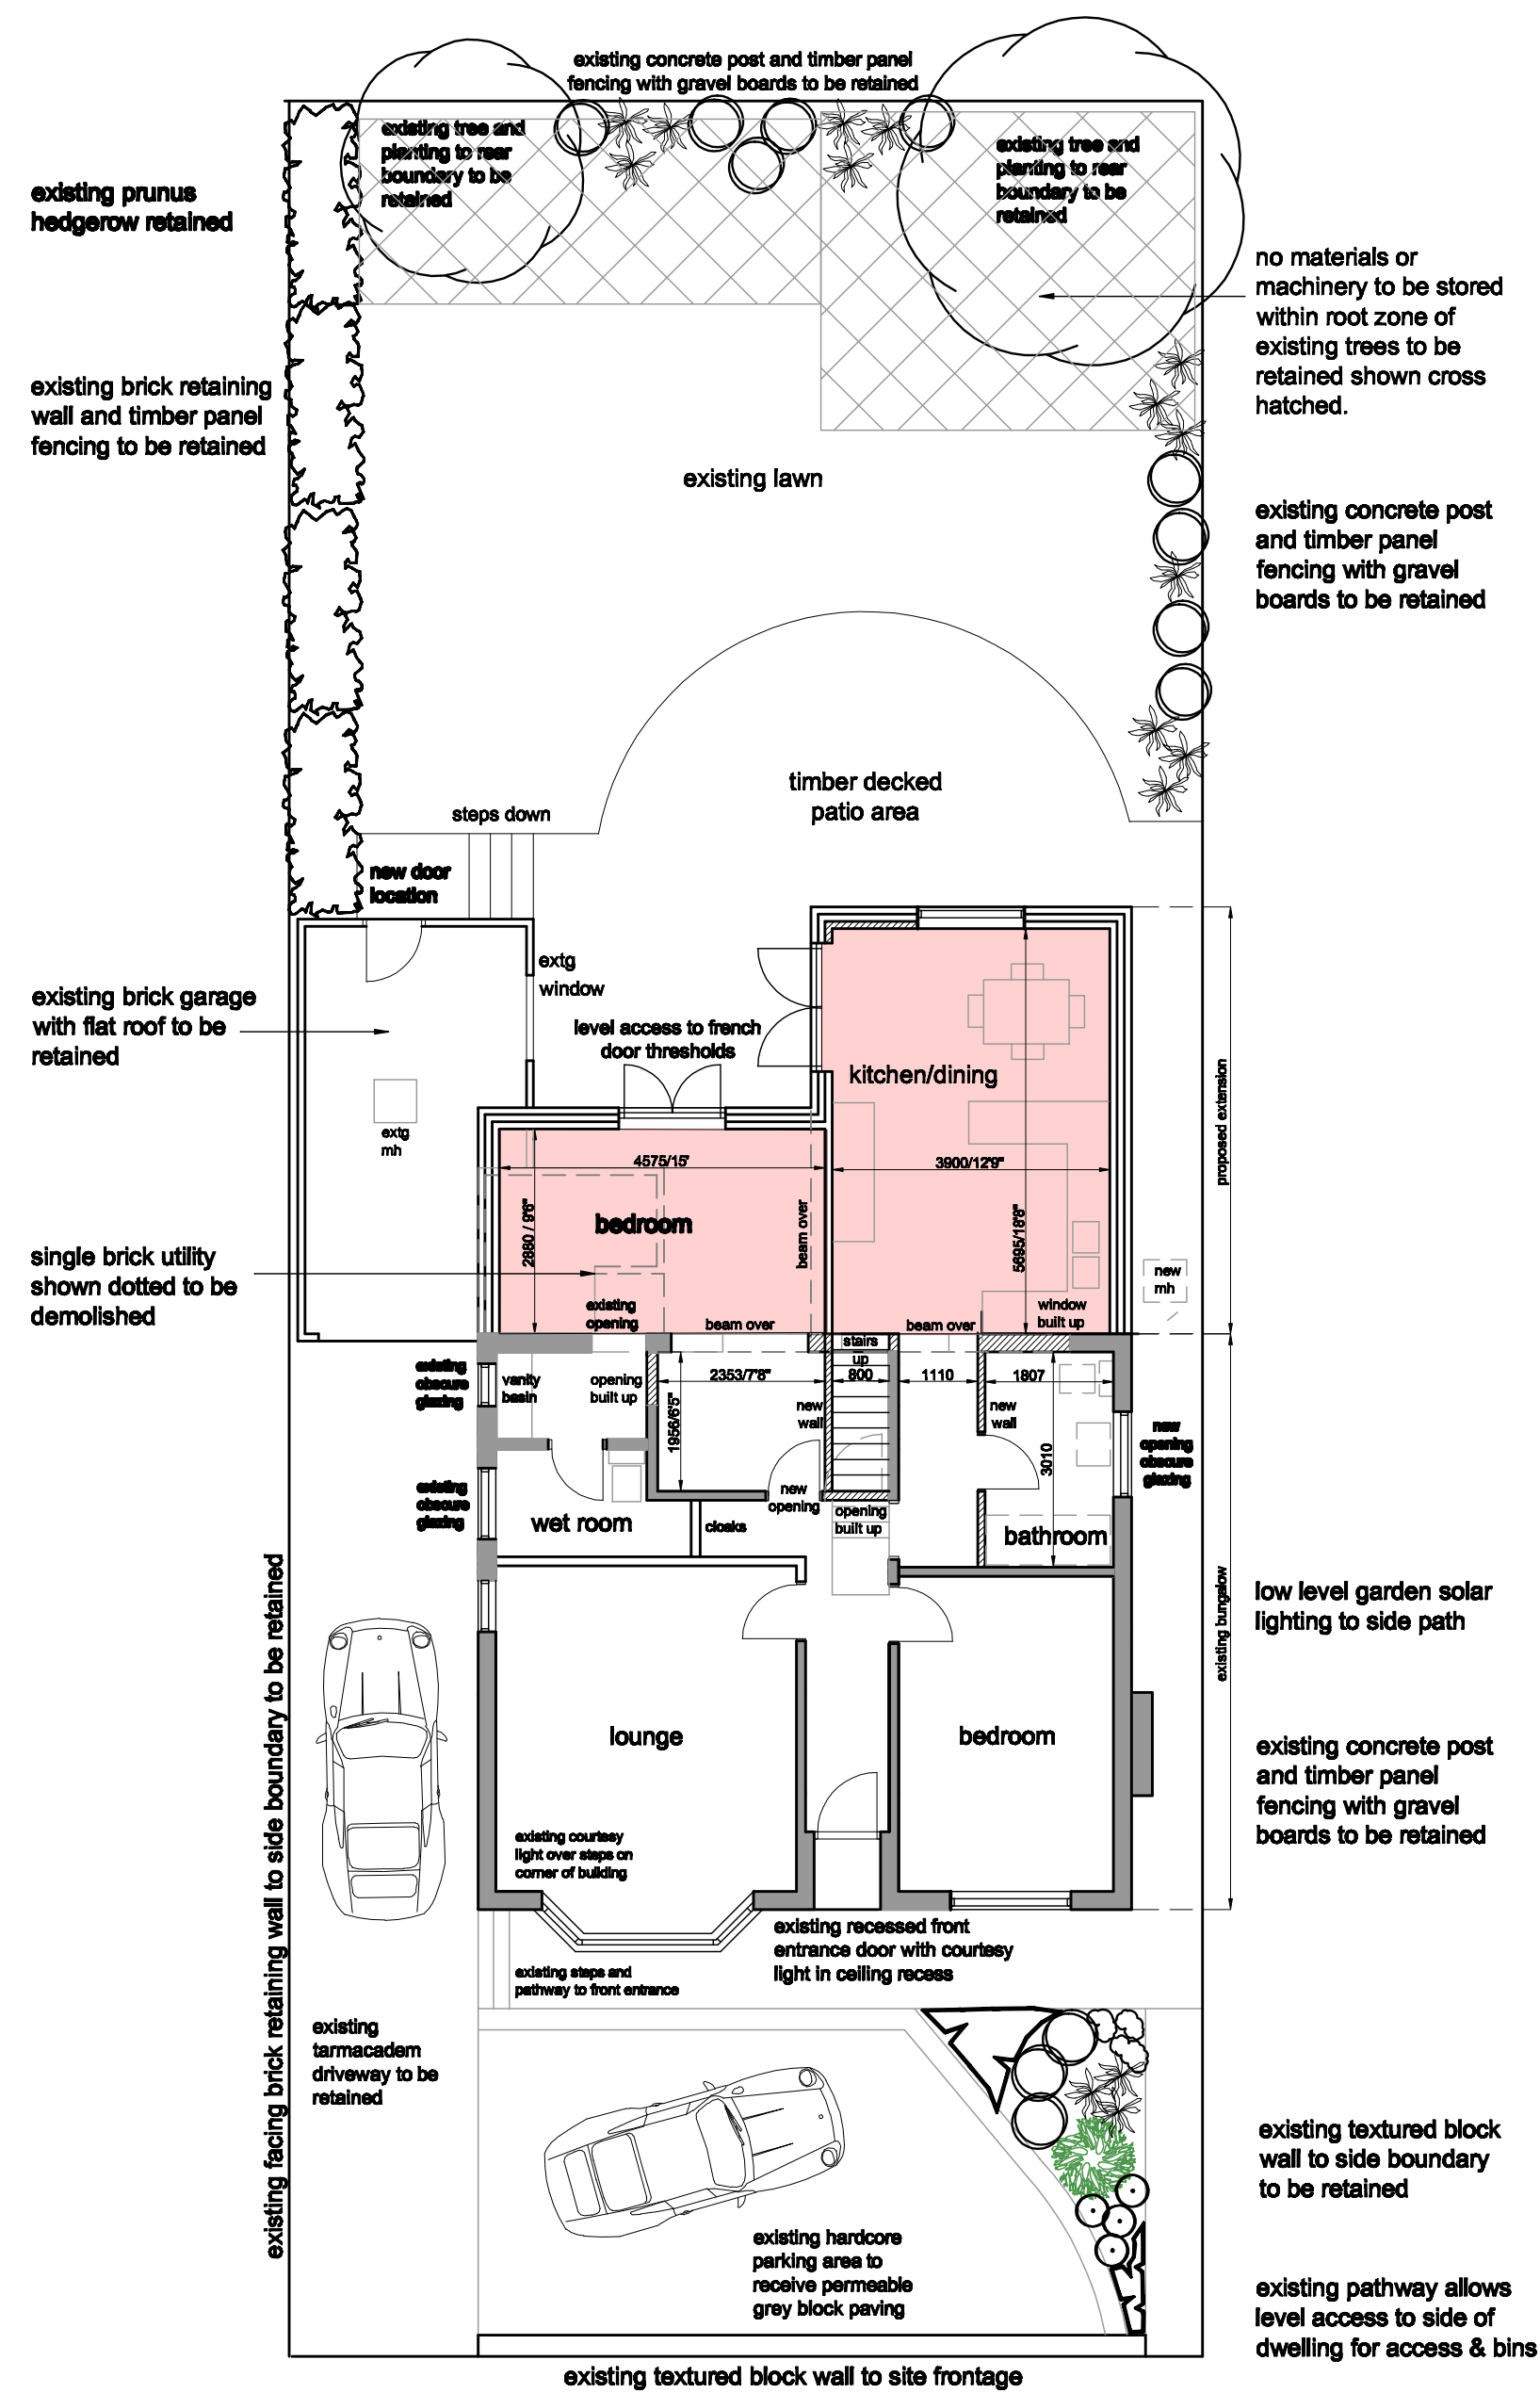


PROPOSED SITE PLAN 1:100

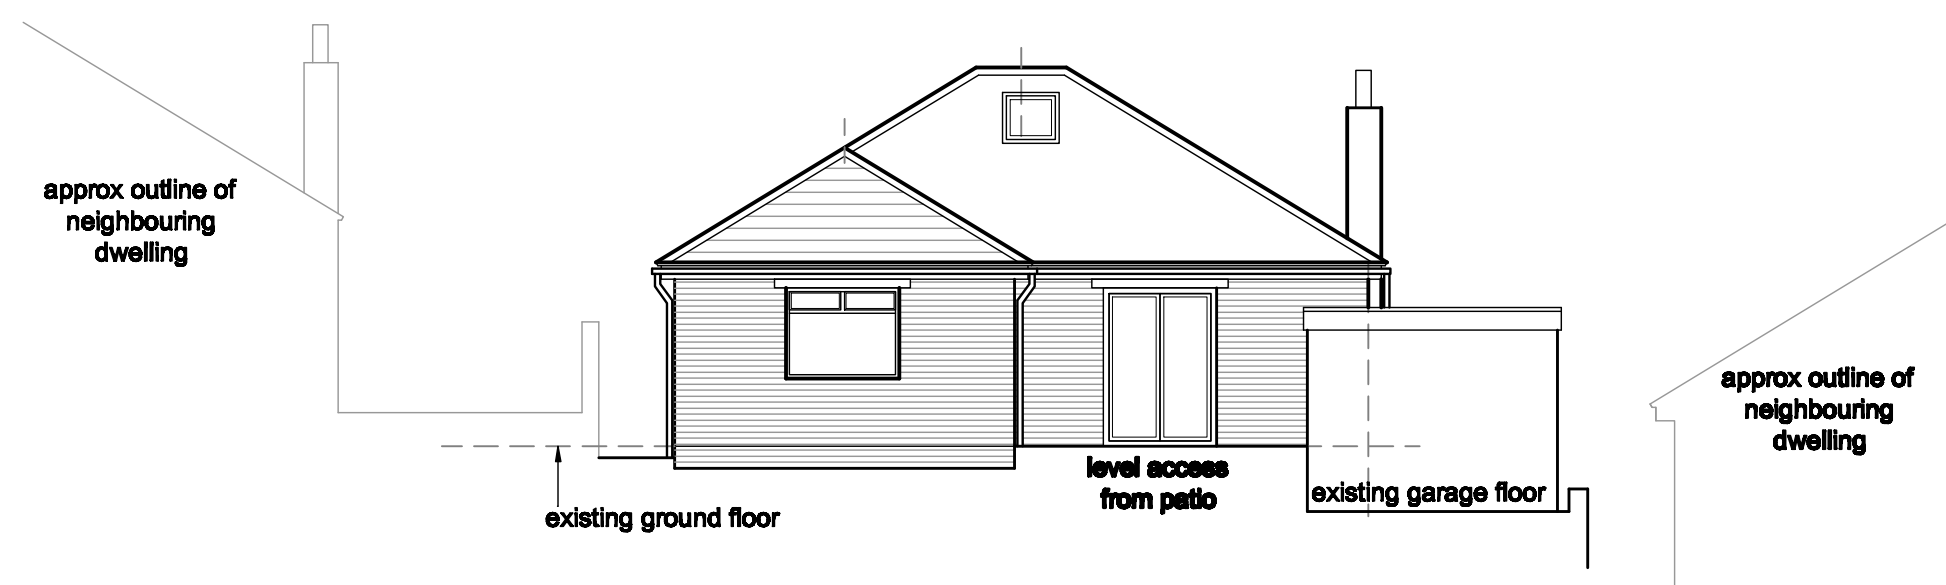

PROPOSED REAR ELEVATION NORTH FACING 1:100

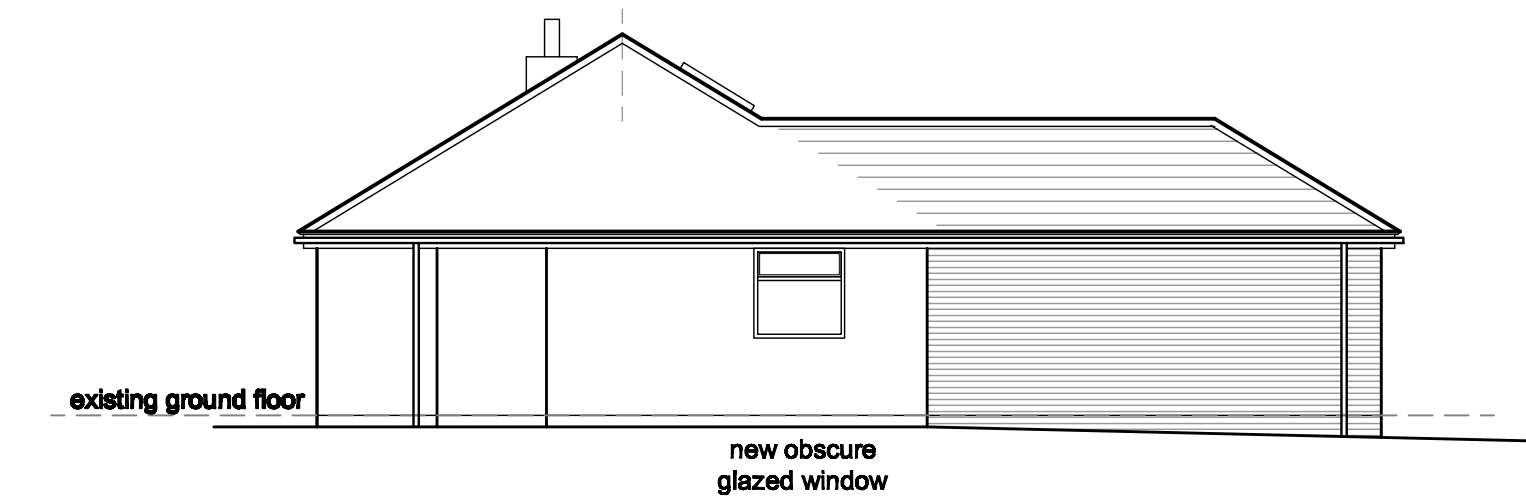


SIDE ELEVATION FACING EAST 1:100

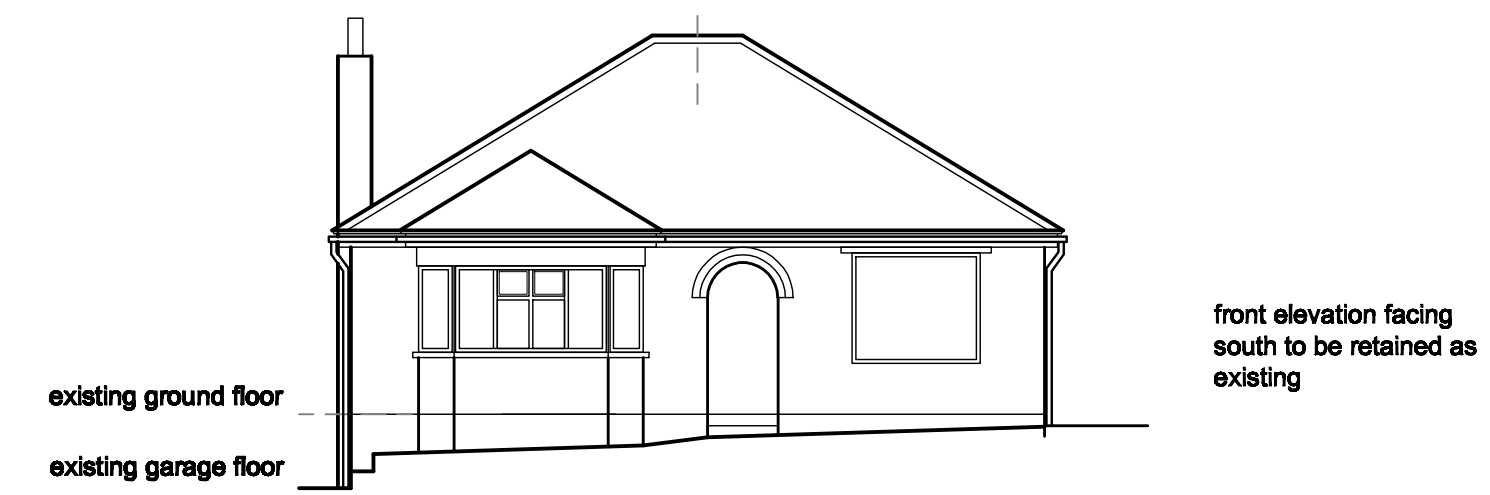


FRONT ELEVATION 1:100




SIDE ELEVATION FACING WEST 1:100

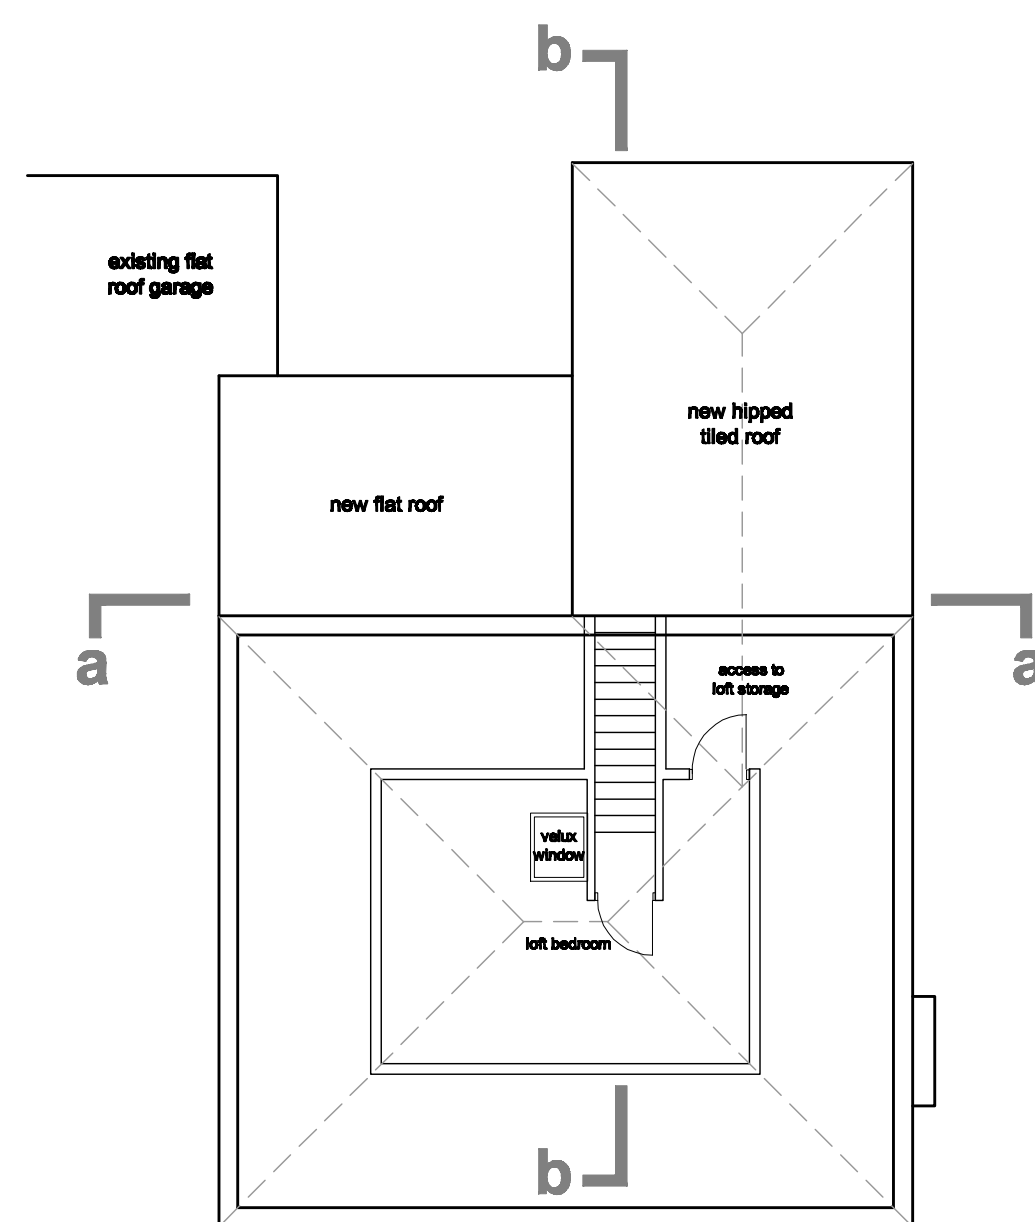

FIRST FLOOR LOFT BEDROOM 1:100

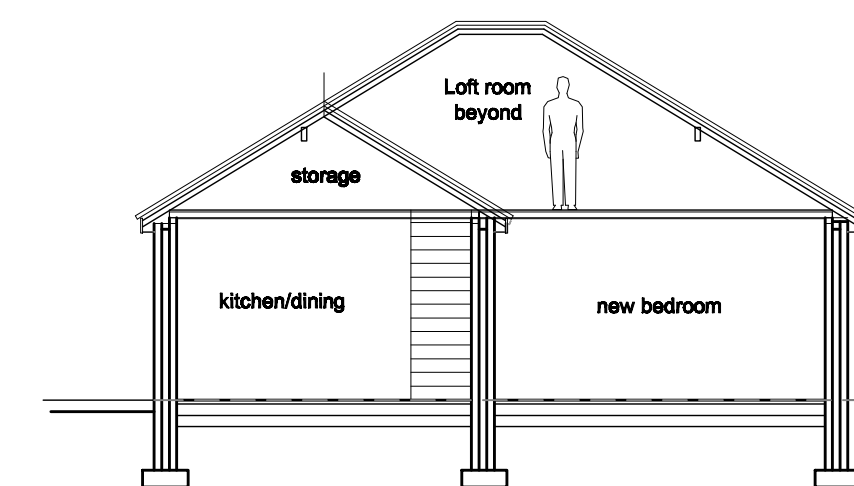

SECTION a-a THROUGH KITCHEN AND BEDROOM EXTENSION 1:100

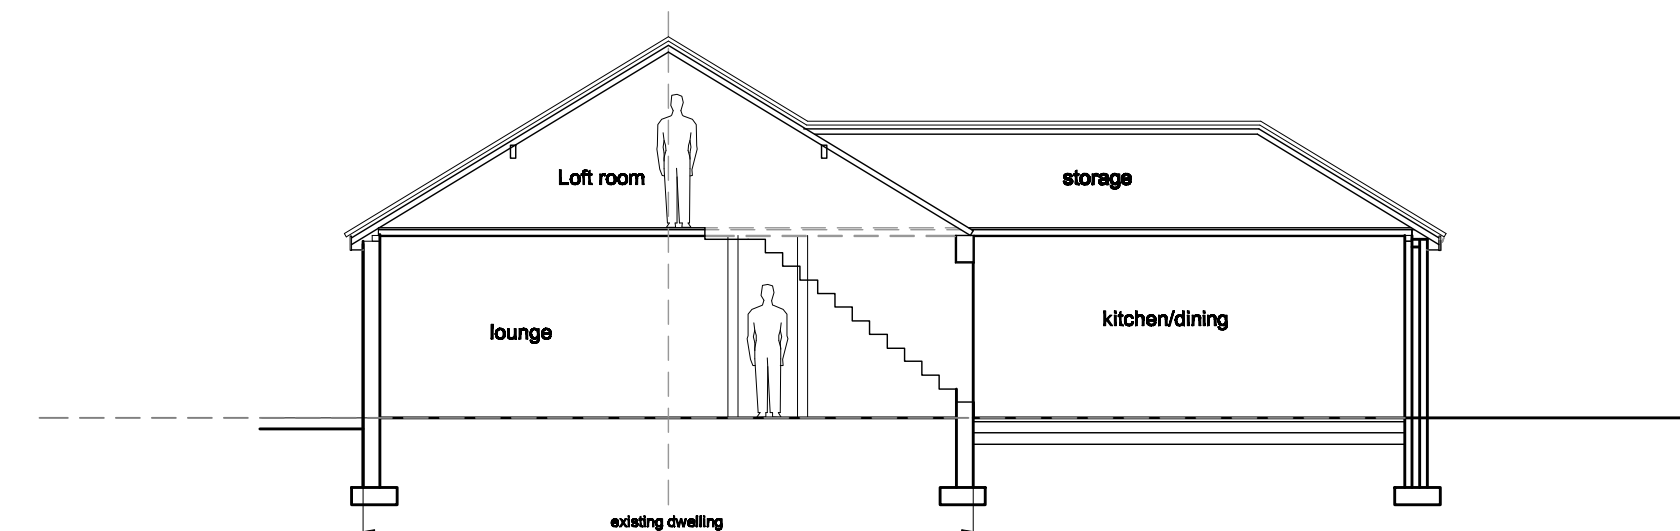

SECTION b-b THROUGH EXISTING BEDROOM AND NEW KITCHEN 1:100

#### EXTERNAL MATERIALS

External walls to comprise facing brickwork to match existing

New pitched roof areas to comprise plain grey roofing tiles to match existing.

Rear bedroom extension to have grey flat roof laid to falls. Existing flat roof to garage to be made good to match.

New pvc rainwater goods to match existing.

New windows and french doors to comprise white double glazed UPVC to match existing on front elevation.

Client:-  
**Mr and Mrs Wright**

Project:-  
**5 Conway Road  
Knipersley  
Biddulph  
Staffordshire Moorlands**

Title:-  
**Proposed Plans and Elevations**

Scale:- @ A1  
**1:100**

Date:-  
**Jan 2016**

Dwg No:-  
**LAL(1)001**