




South Elevation

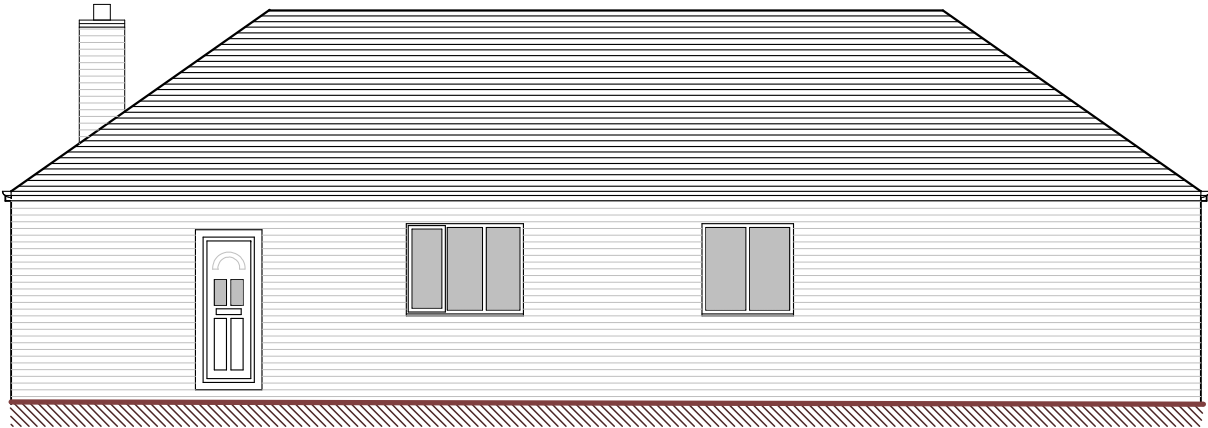


East Elevation

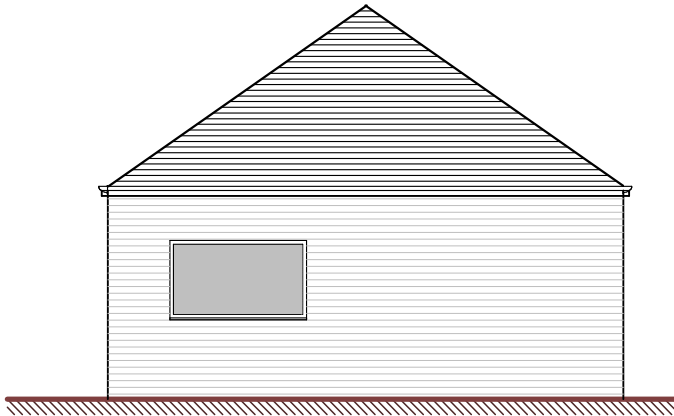

North Elevation

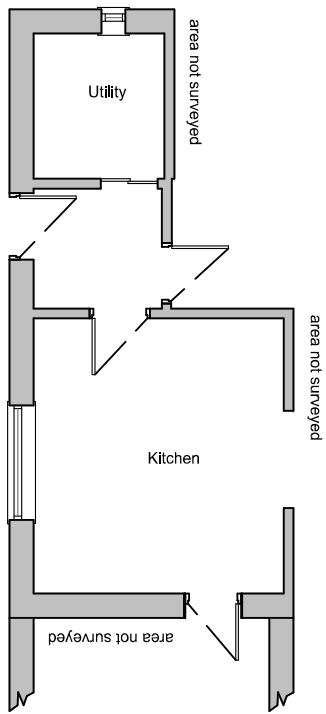

Ground floor plan

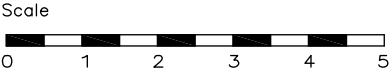

**DBD Architectural
Consultancy Ltd ©2016**

1. Copyright is vested with DBD Architectural Consultancy Ltd.
2. All dimensions to be checked on site before proceeding.
3. Contractor to check/adjust dimensions of new work to suit existing conditions.
Do not assume existing structure or details are plumb, square or level.
4. Contractor must notify the architect of any discrepancies before proceeding.
5. All drawings to be read in conjunction with all other consultants drawings and specs.

Rev	Date	Description



Mr and Mrs Grindey
Rosehill bungalow
Rushton
Client

Proposed porch extension
Project

Title		
Plans and elevations as existing		
Stage: Planning		
Size: A3	Date: 06.04.16	Job No: 1621-100
Scale: 1:100	Drawing Number: PL 04	