



External finishes
 Existing brickwork to match existing
 Blue / Grey roofing tiles to match existing

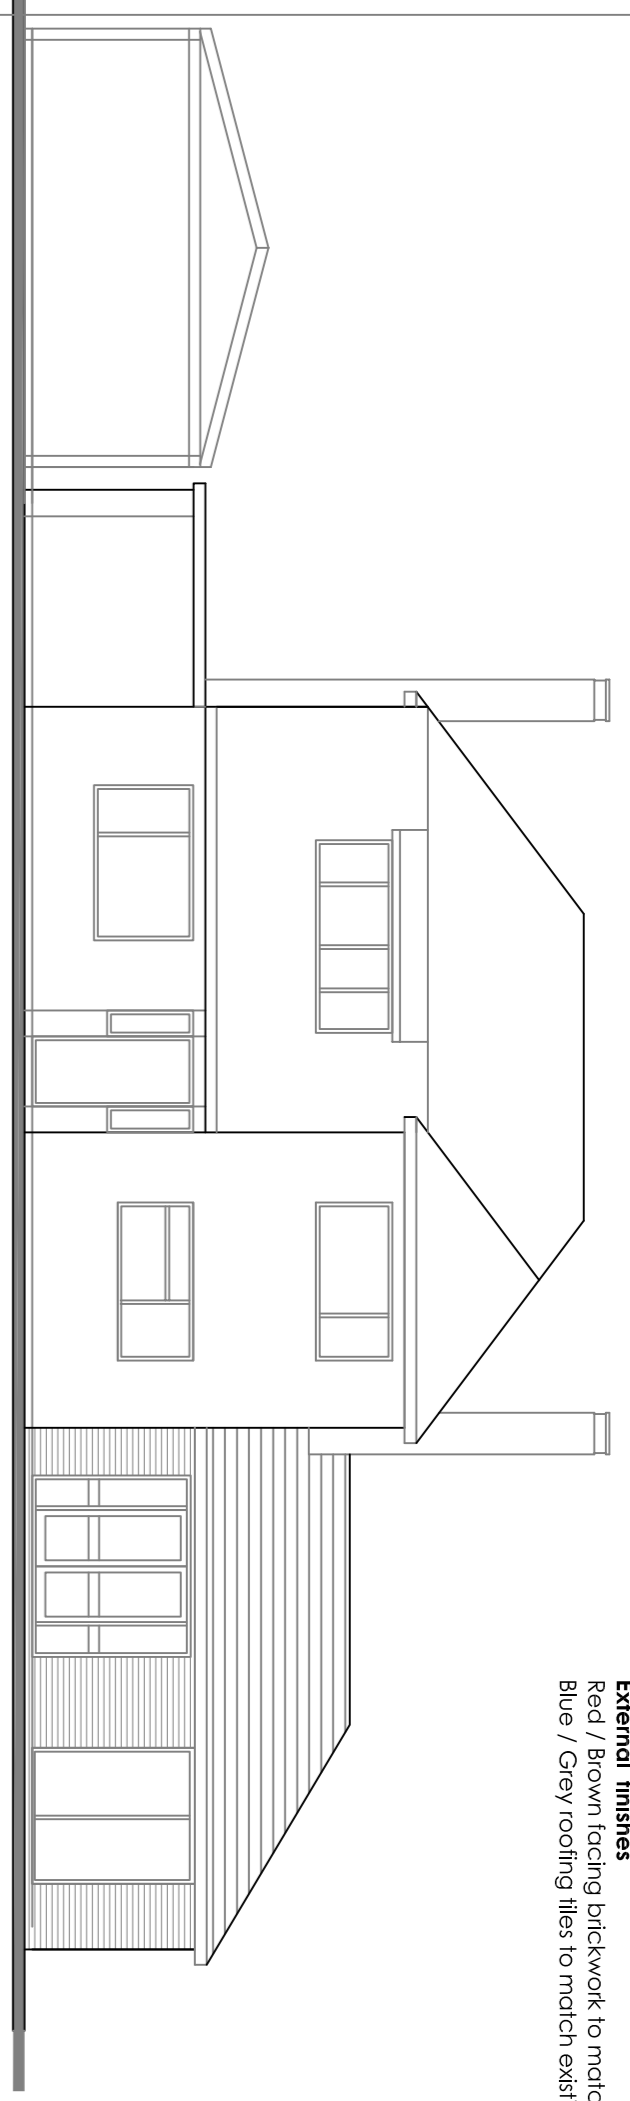

front elevation


take out window - build up opening in matching brickwork

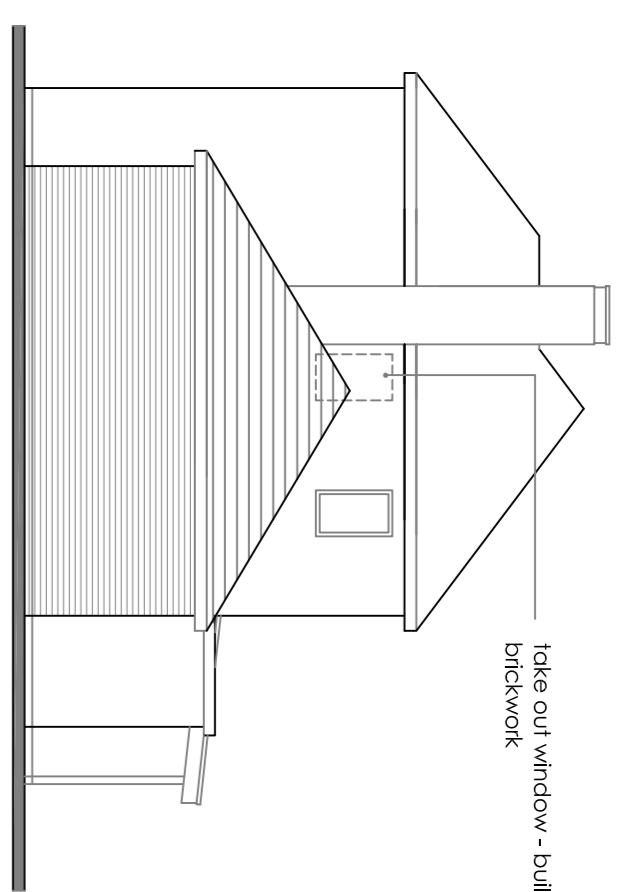


side elevation

This drawing is copyright and should not be reproduced without permission.
 The contractor is responsible for checking dimensions and levels and will be held liable for any errors.
 All work to be carried out in accordance with the current Building Regulations, British Standards/Codes of practice and statutory authority bye laws and recommendations.
 DO NOT SCALE


Revision	Comments	Date
A	extension reduced in width and height	19/06/2016

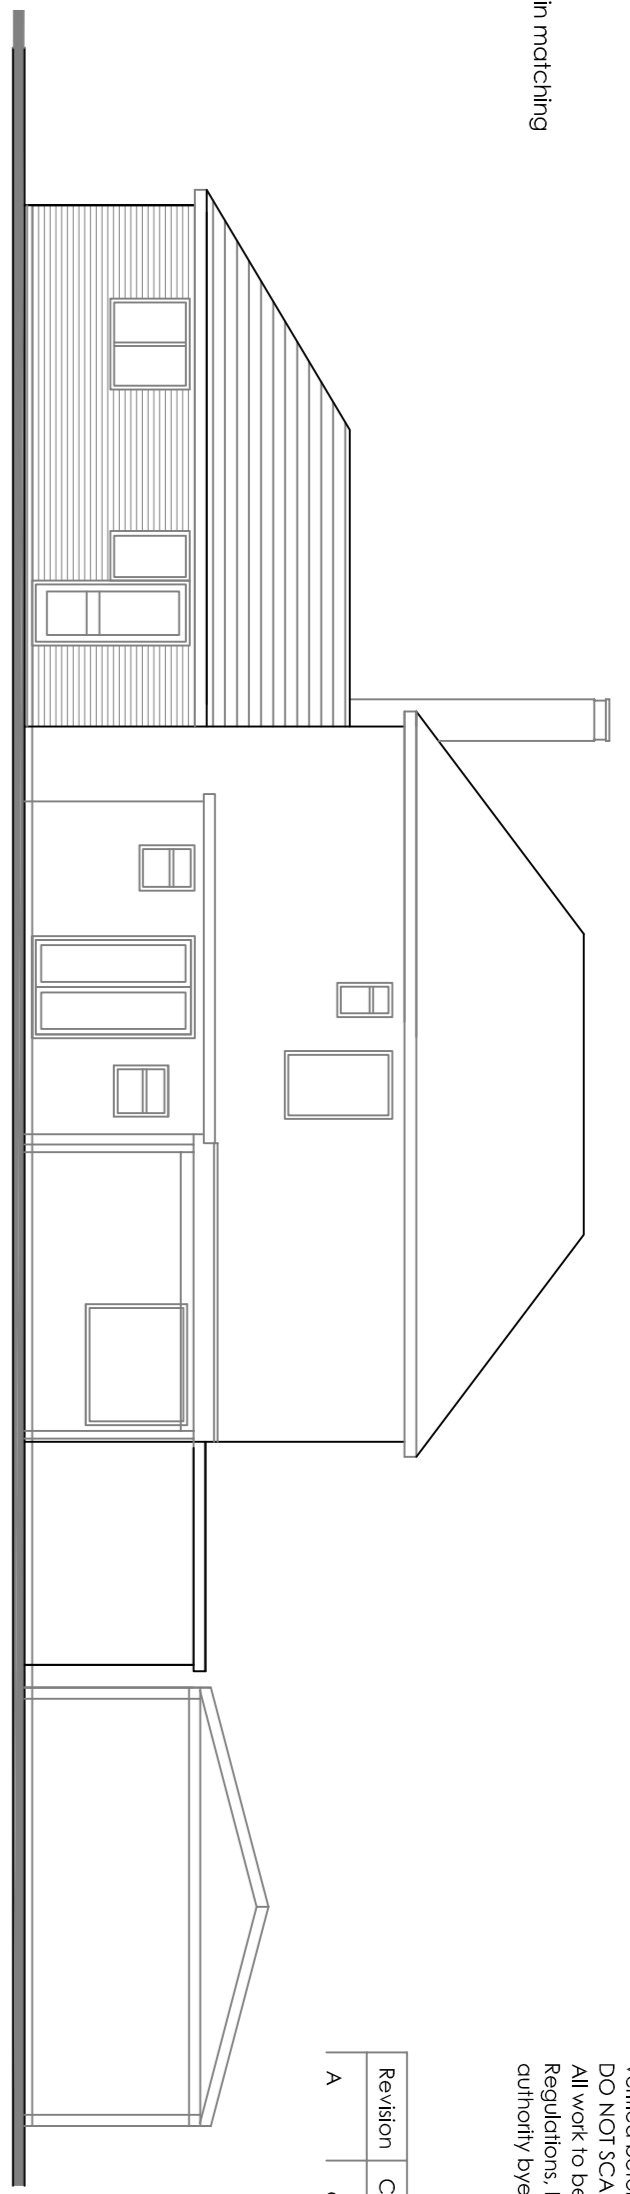


rear elevation

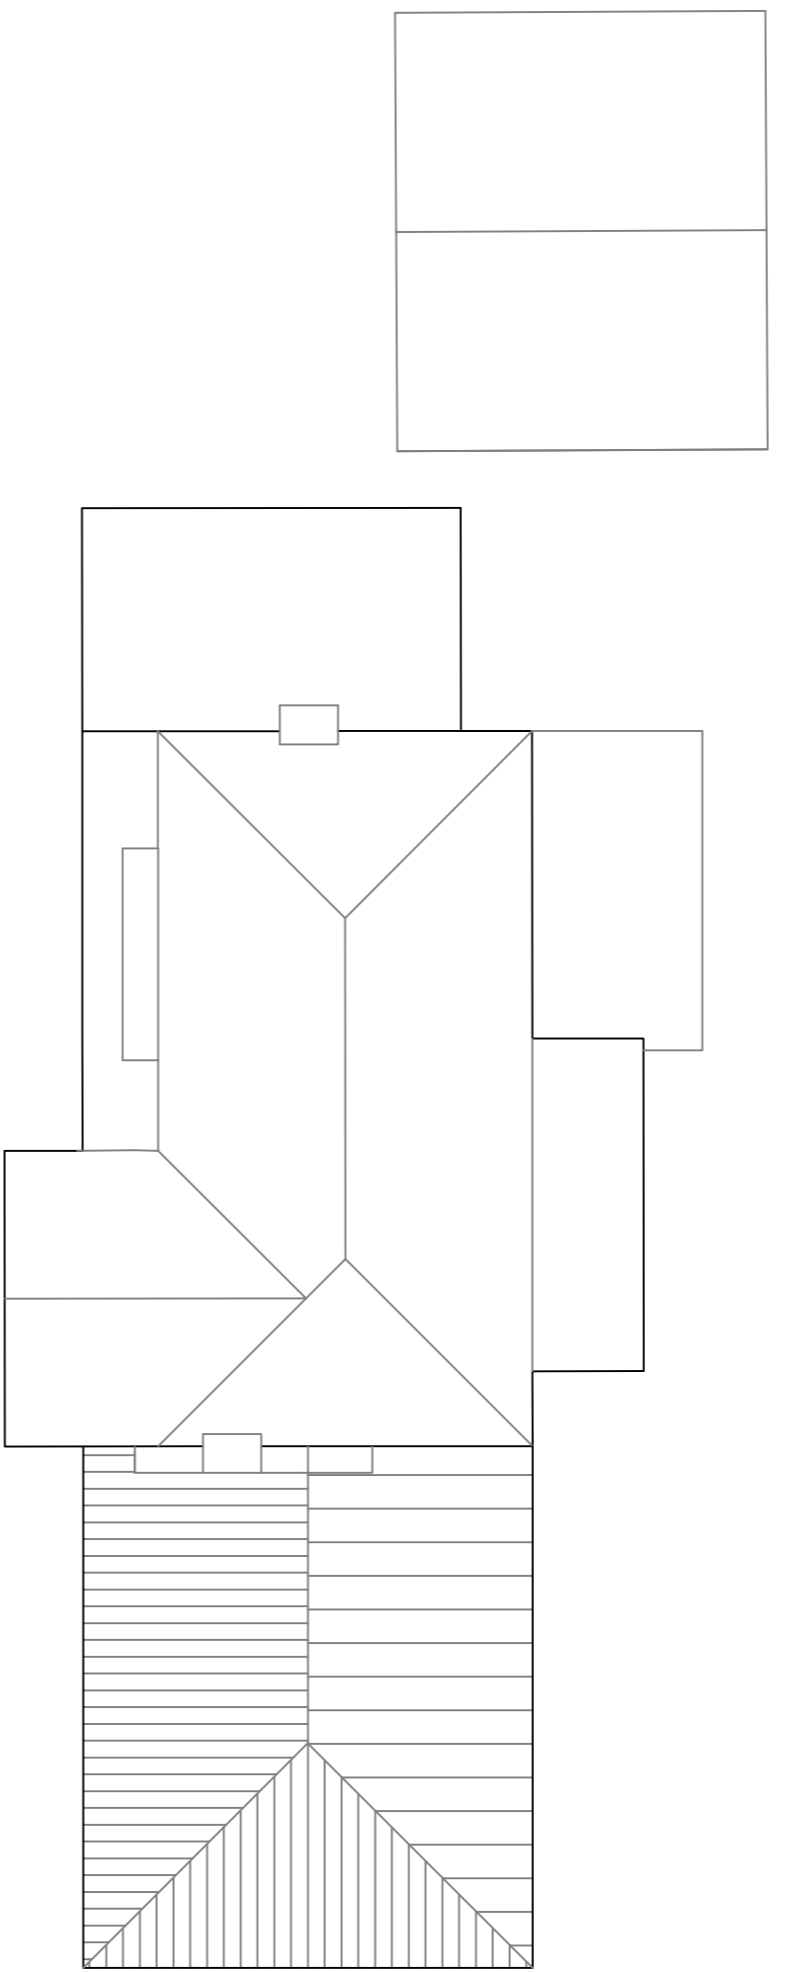

roof plan

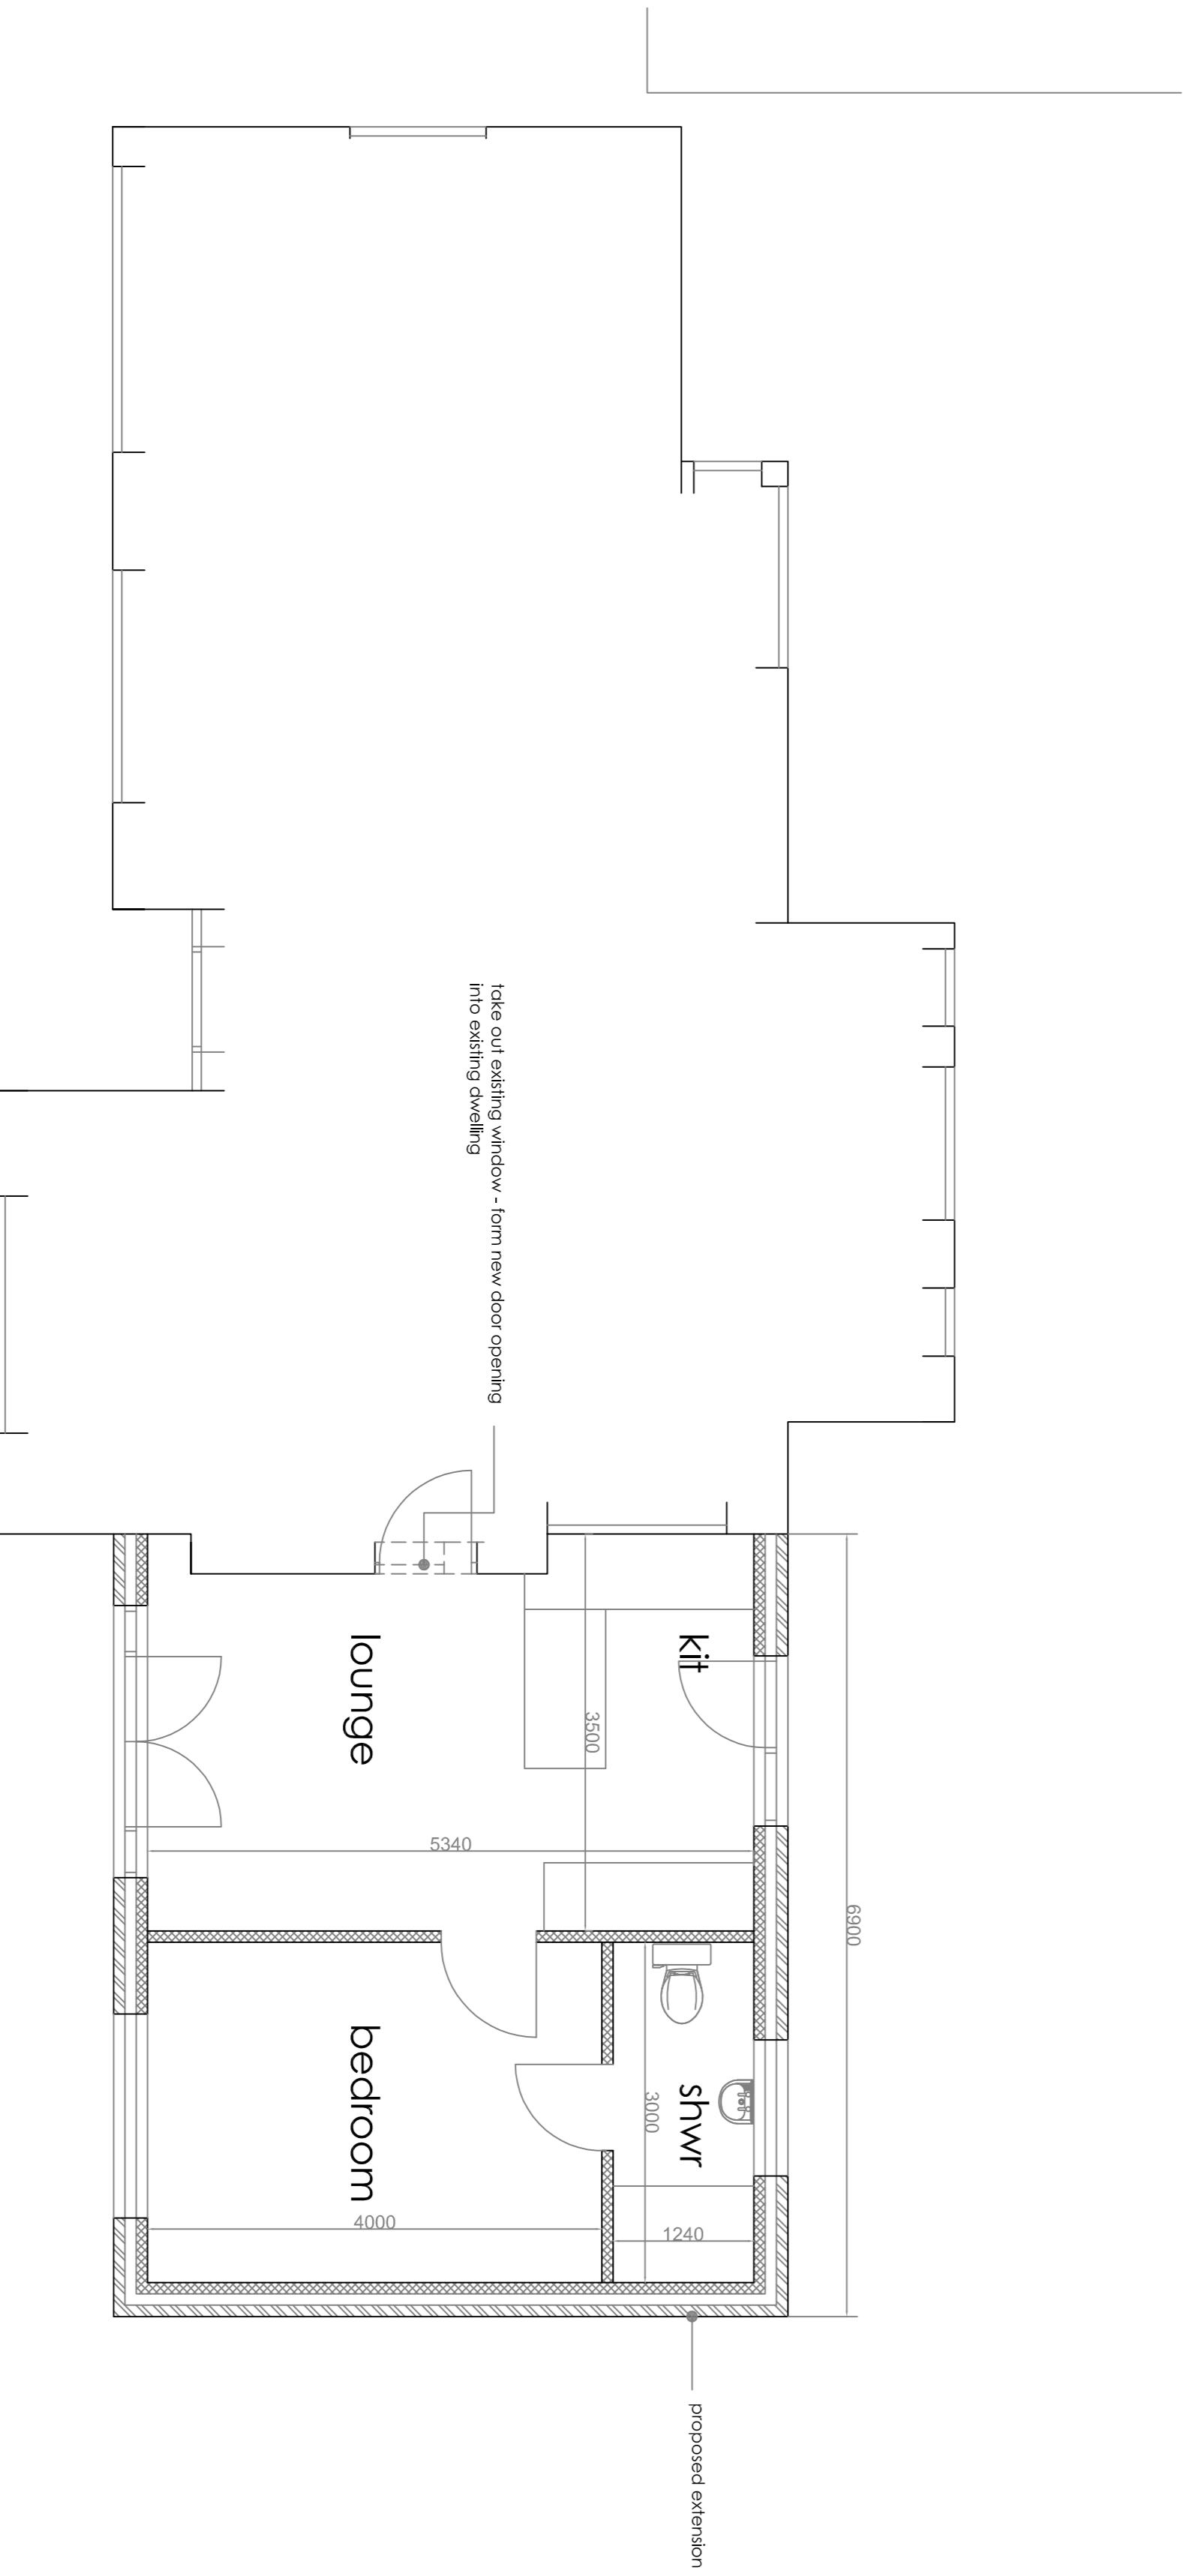

ground floor plan

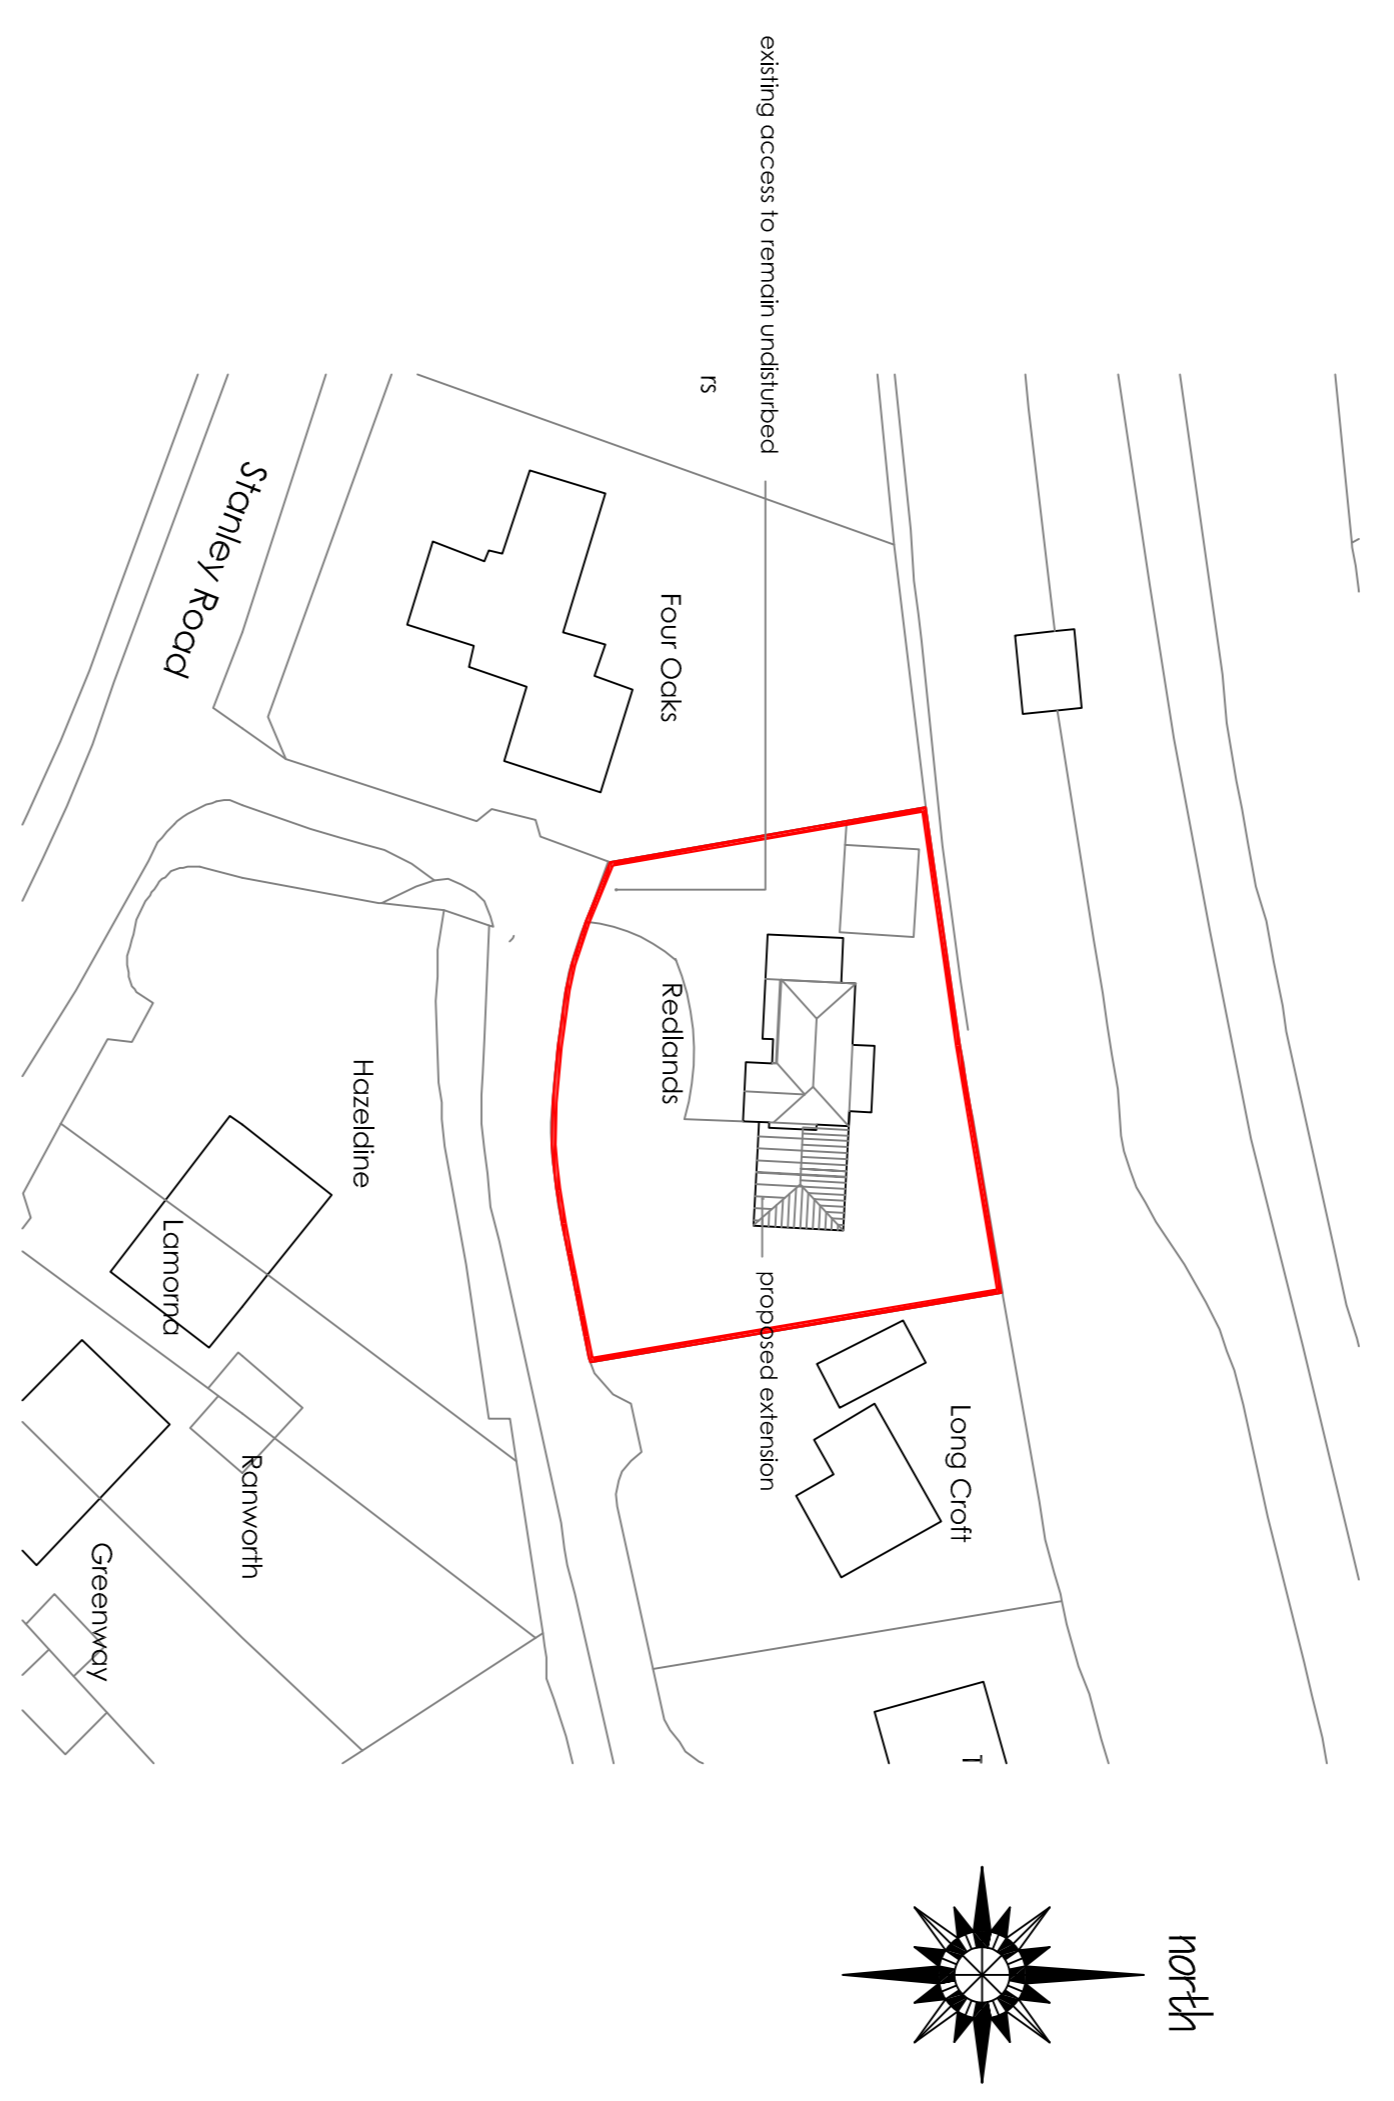

site plan 1:500

Robert Berry MCIAT
 Architectural services
 10 Turin Close, Coughton, Cheshire, CW12 2BD
 t: 01280 279798 m: 07790 179978 e: robert.berry10@virgin.co.uk

Client
Mr R Evans

Project
 Proposed extension at
 Redlands, Stanley Road,
 Stockton Brook, Stoke On Trent
 ST9 9LJ

Title
Scheme layout plan

Scale @A1 1:50 1:100
 Date Feb 2016
 Dwg no 1482 /21 Rev A