
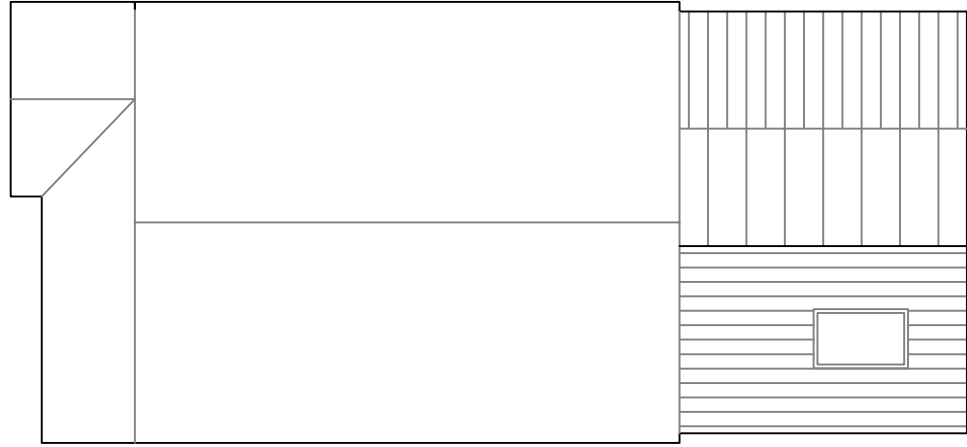
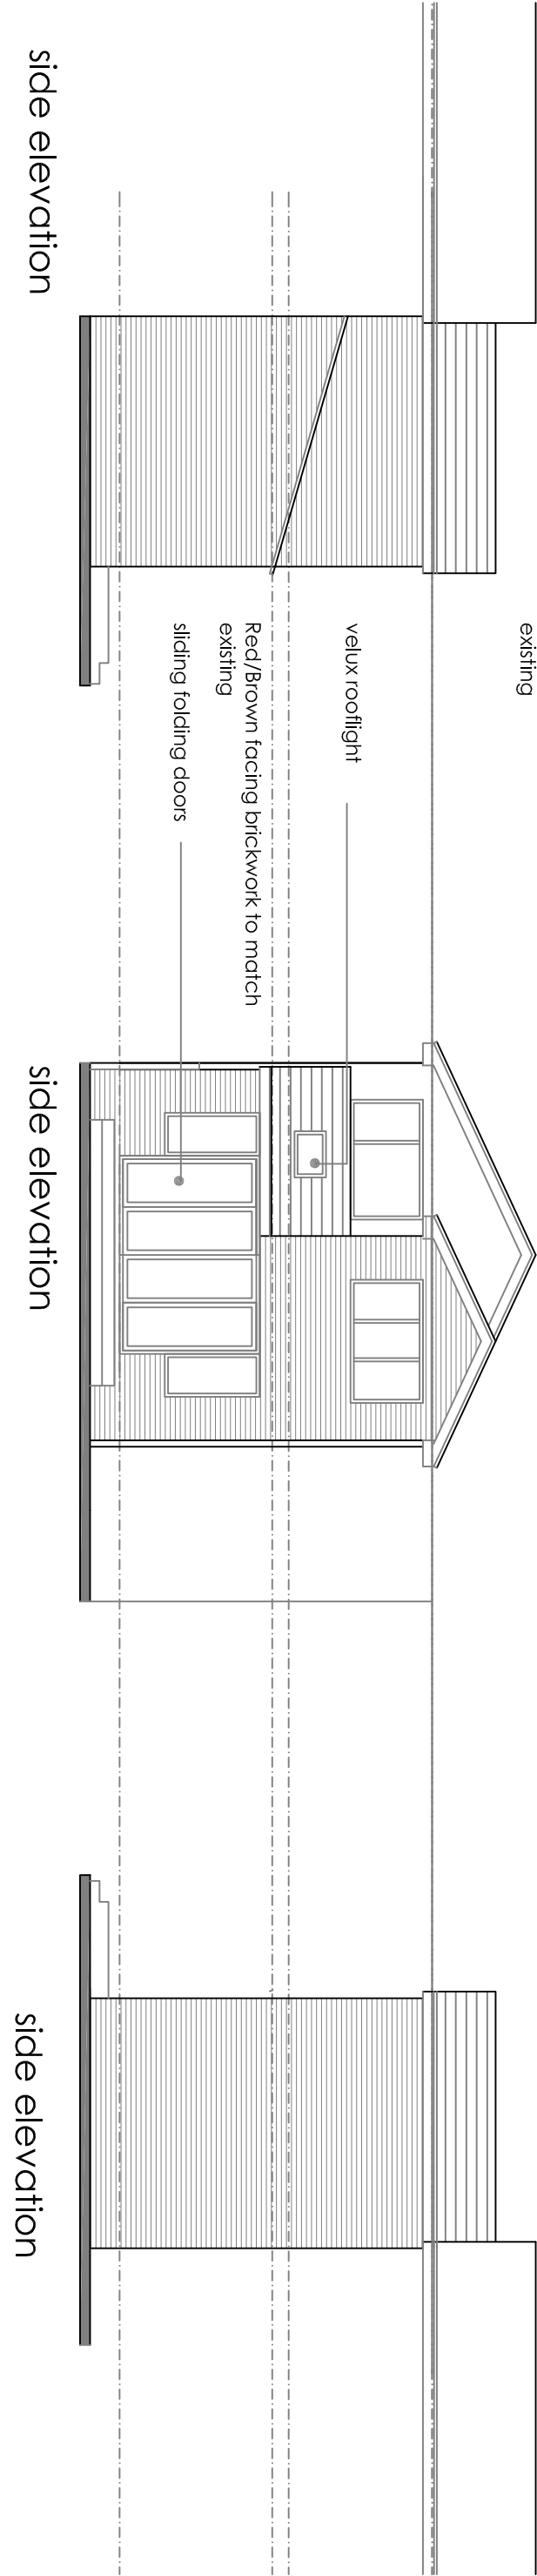


This drawing is copyright and should not be reproduced without permission.
The contractor is responsible for checking dimensions and level and is not responsible for any errors or omissions. It is to be used as a guide only and is not to be used for construction purposes without the written approval of the architect.
DO NOT SCALE
All work to be carried out in accordance with the current Building Regulations, British Standards/Codes of practice and statutory authority bye laws and recommendations.

Revision	Comments	Date
----------	----------	------

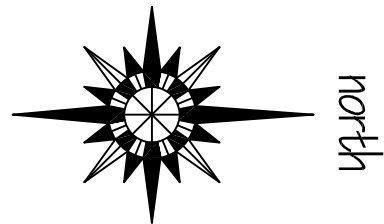

Robert Berry MCIAT
Architectural services
10 Turin Close, Congleton, Cheshire, CW12 3BD
t: 01280 279798 m: 07790 179793 e: robert.berry10@btopenworld.co.uk

Client
Mr & Mrs P Hill

Project
**Proposed extension to
10 Chartwell Close, Werrington,
ST9 0PQ**

Title
Scheme layout plan

Scale: E&AT 1:50 1:100
Date May 2016
Dwg no 1610 /02 Rev

Ground floor plan

First floor plan