



North west elevation

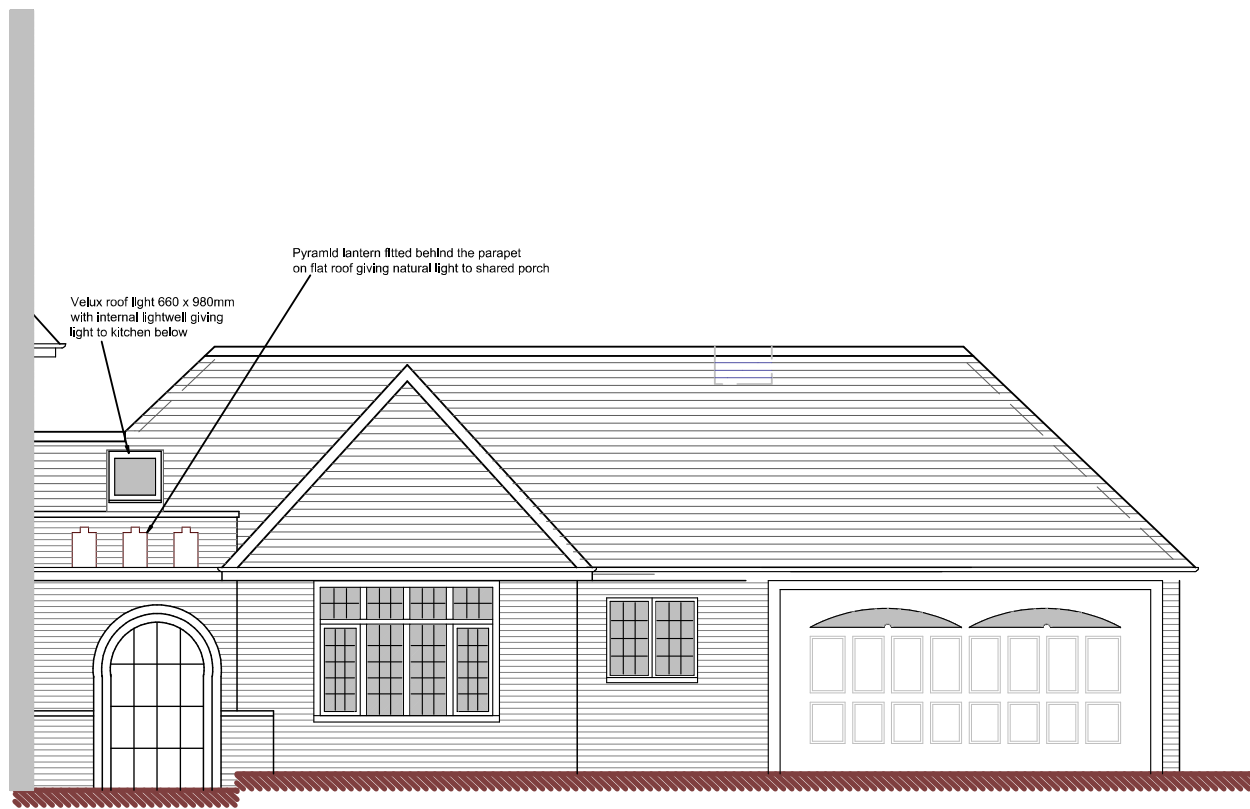



South east elevation



North east elevation

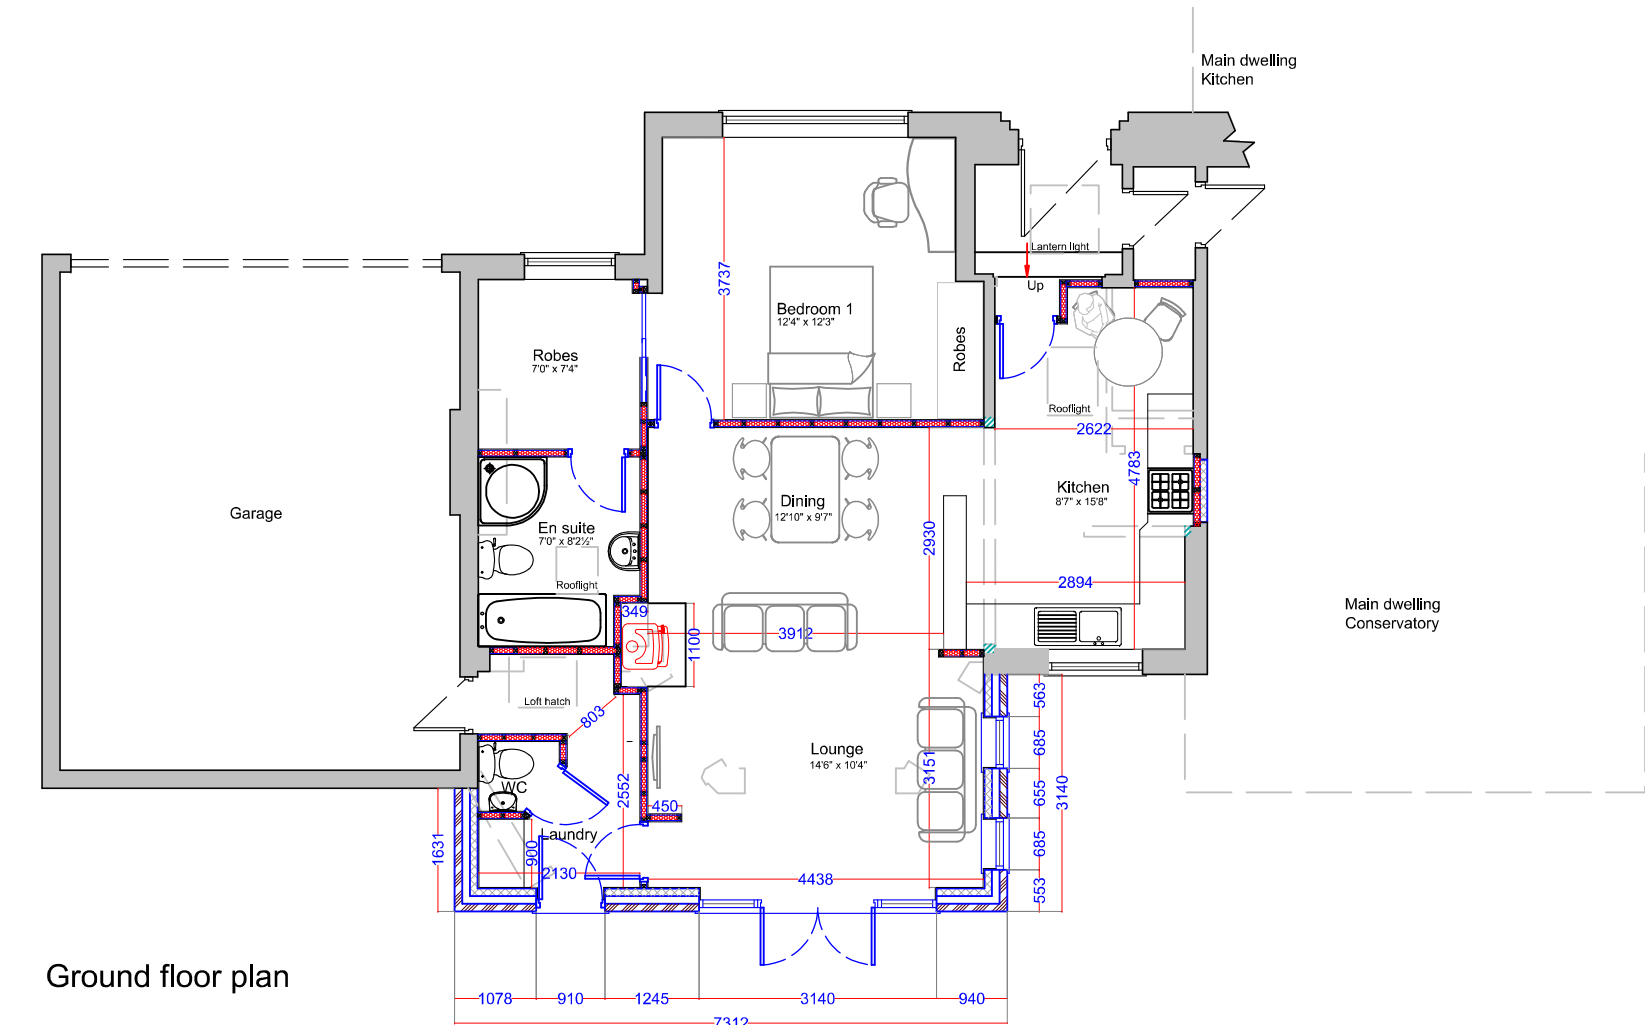

Ground floor plan

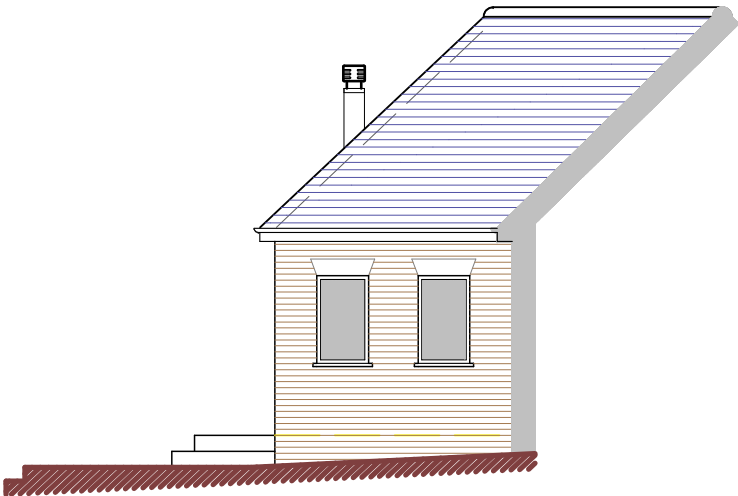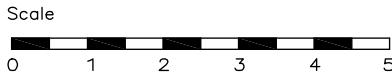

South west elevation

**DBD Architectural Consultancy Ltd ©2016**

1. Copyright is vested with DBD Architectural Consultancy Ltd.
2. All dimensions to be checked on site before proceeding.
3. Contractor to check/adjust dimensions of new work to suit existing conditions. Do not assume existing structure or details are plumb, square or level.
4. Contractor must notify the architect of any discrepancies before proceeding.
5. All drawings to be read in conjunction with all other consultants drawings and specs.

Rev	Date	Description
D	13.06.16	Minor amendments due to client comments
C	26.06.16	Minor amendments due to client comments
B	26.06.16	Minor amendments due to client comments
A	26.06.16	Generally amended due to client comments



Mr and Mrs Turner  
The Gables  
Buxton road  
Leek  
Ches

Proposed internal alterations with rear extension

Plans and elevations  
as proposed

Drawn: Planning  
Scale: A2  
Date: 31.05.16  
Job No: 1630-100  
Drawing Number: PL 03D