




EXISTING FRONT ELEVATION
scale 1:100

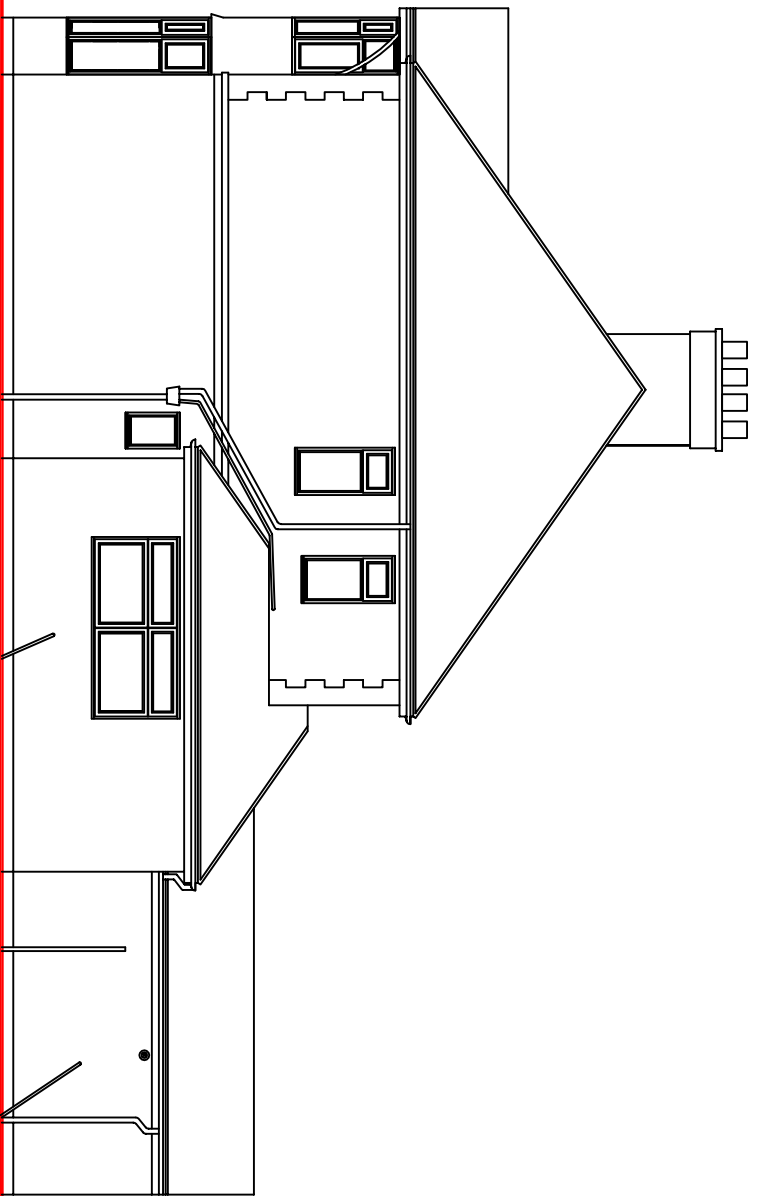


EXISTING SIDE ELEVATION
scale 1:100

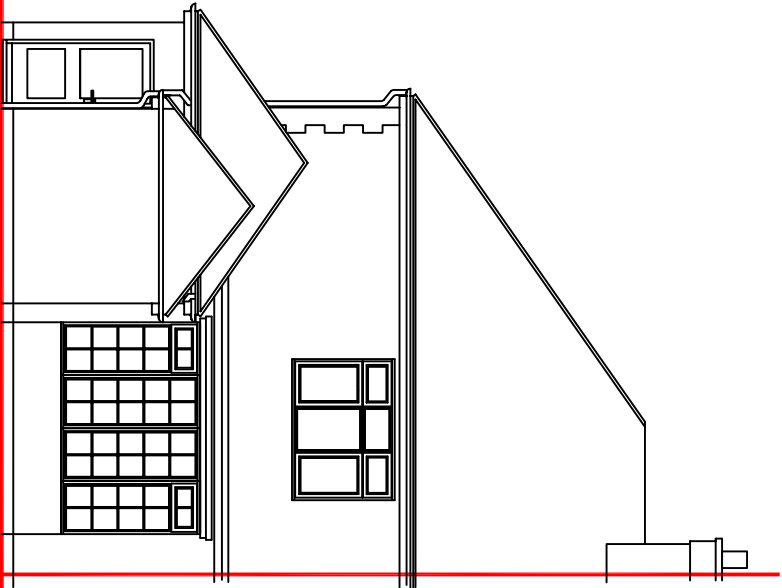


EXISTING REAR ELEVATION
scale 1:100

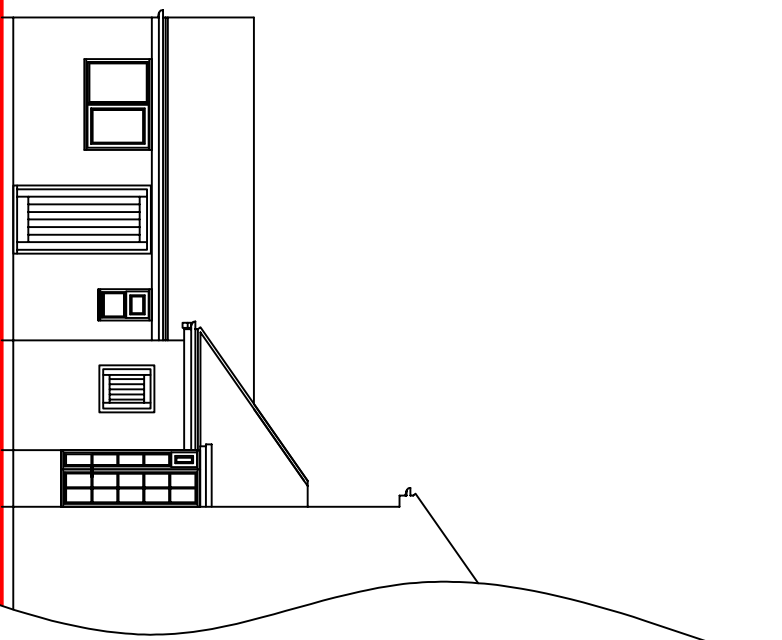


EXISTING SIDE ELEVATION
(part)
scale 1:100

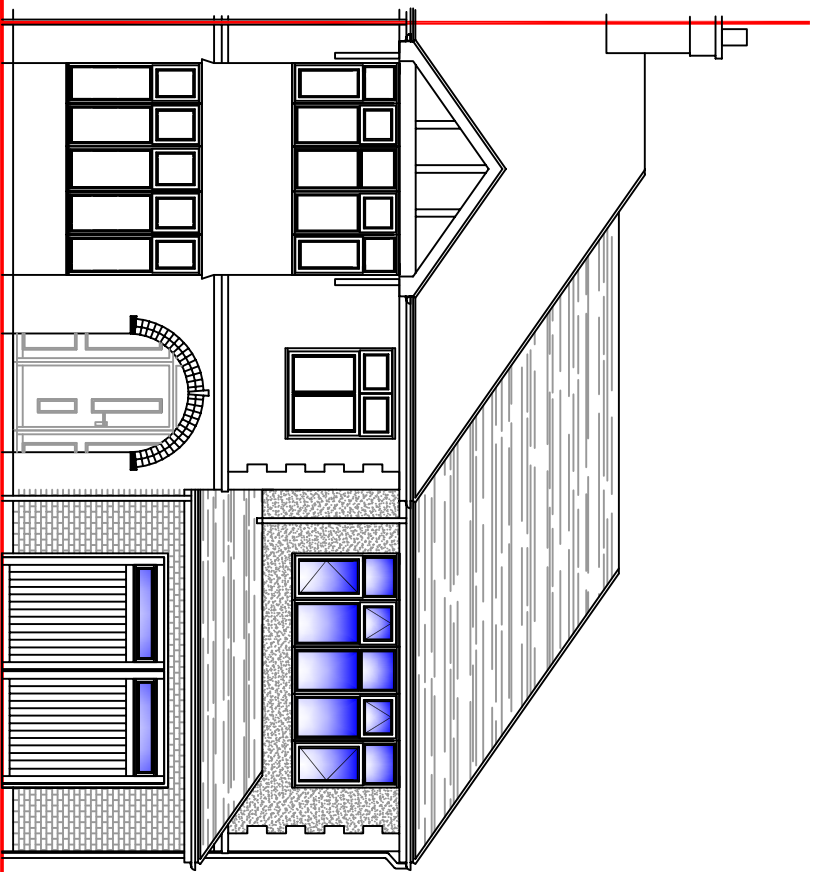


PROPOSED FRONT ELEVATION
scale 1:100

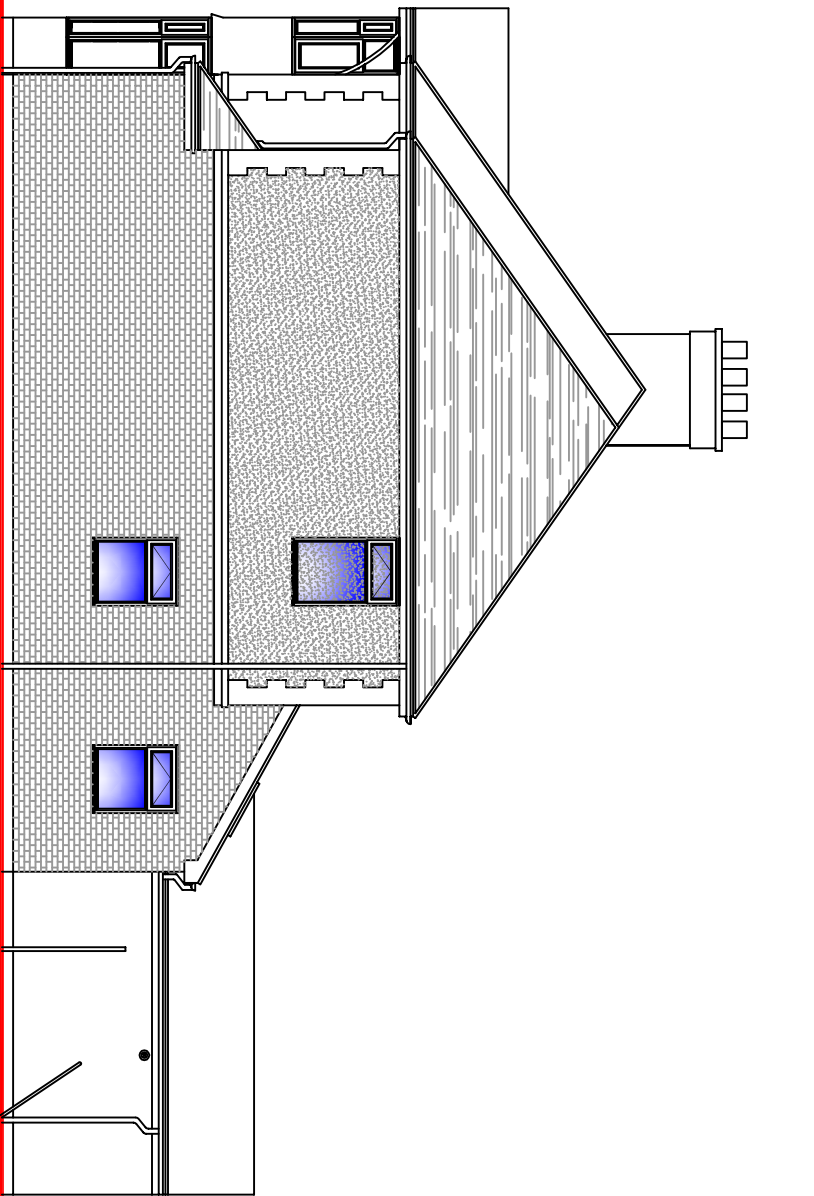


PROPOSED SIDE ELEVATION
scale 1:100

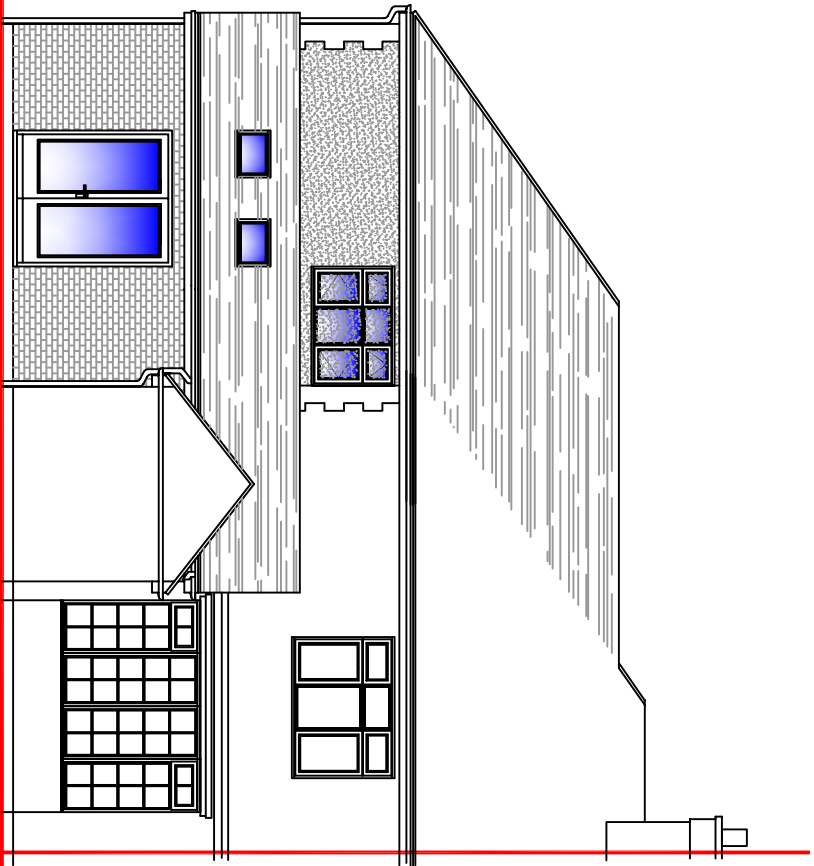

PROPOSED REAR ELEVATION
scale 1:100

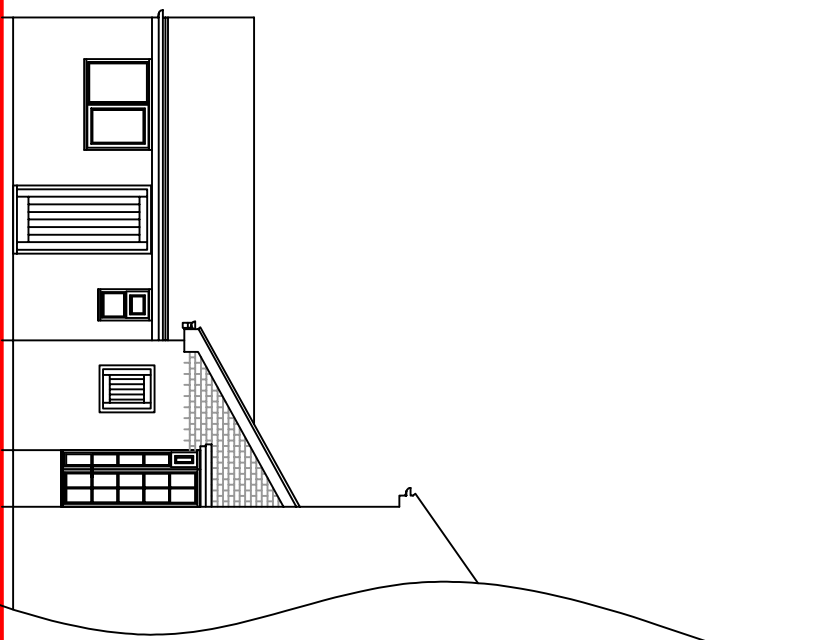


PROPOSED SIDE ELEVATION (part)
scale 1:100

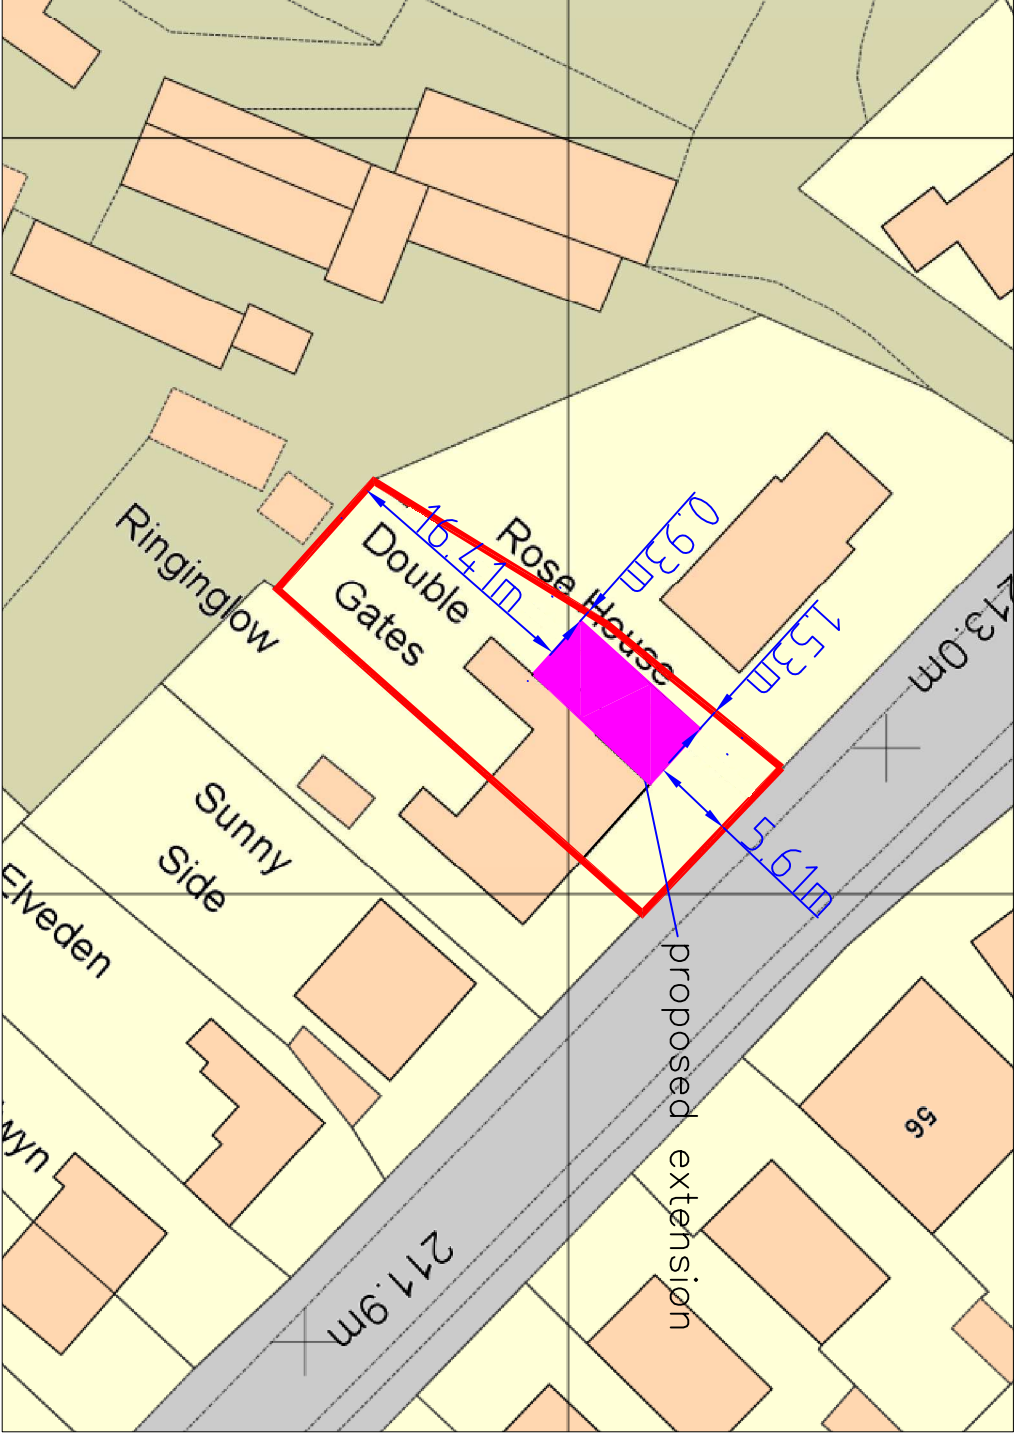

PROPOSED BLOCK PLAN
scale 1:500

AMENDMENTS
A: Prepared for Planning submission July '16

THE PARTY WALL ACT 1996
The Act requires notification and agreement to be made with adjoining owners, where the building owner undertakes any building works on, adjacent to or near to the party wall line between the properties. The Client shall ensure that all legal obligations in this regard are complied with.

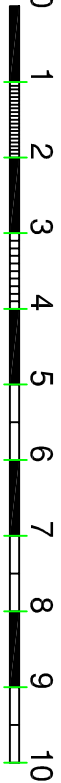

Construction Drawings
& Surveying
01782 570363
construction-drawings.co.uk

Client:
- Mr & Mrs D Milward
- Double Gates, Syich Road,
- Brown Edge, S-on-T, ST6 8QX

Project:
- Proposed Two Storey Side and
- Single Storey Rear Extensions

Drawn:
- **PLANNING ONLY**
- Proposed & Existing Elevations

Scale: 1:100 (1:500 @ A2)
Date: July 2016
- **-DG/ST68QX/03a-**