






- ## Notes
1. Do not scale off the drawing. All dimensions are in mm. 5 are to be checked on the job to manufacture & construction. This drawing is the property of I. A. NYPE firm's structural steelwork. It is not to be used for any other purpose without the written permission of I. A. NYPE immediately. The drawing shall be read in conjunction with all relevant specification drawings & specifications.
  2. The Contractor is to check and verify all building and site dimensions, levels and service locations including sewer invert levels at connection points before work commences. Workers and workmen are to comply with current British Standards, British Standards Code of Practice, Building regulations & Building Standards.

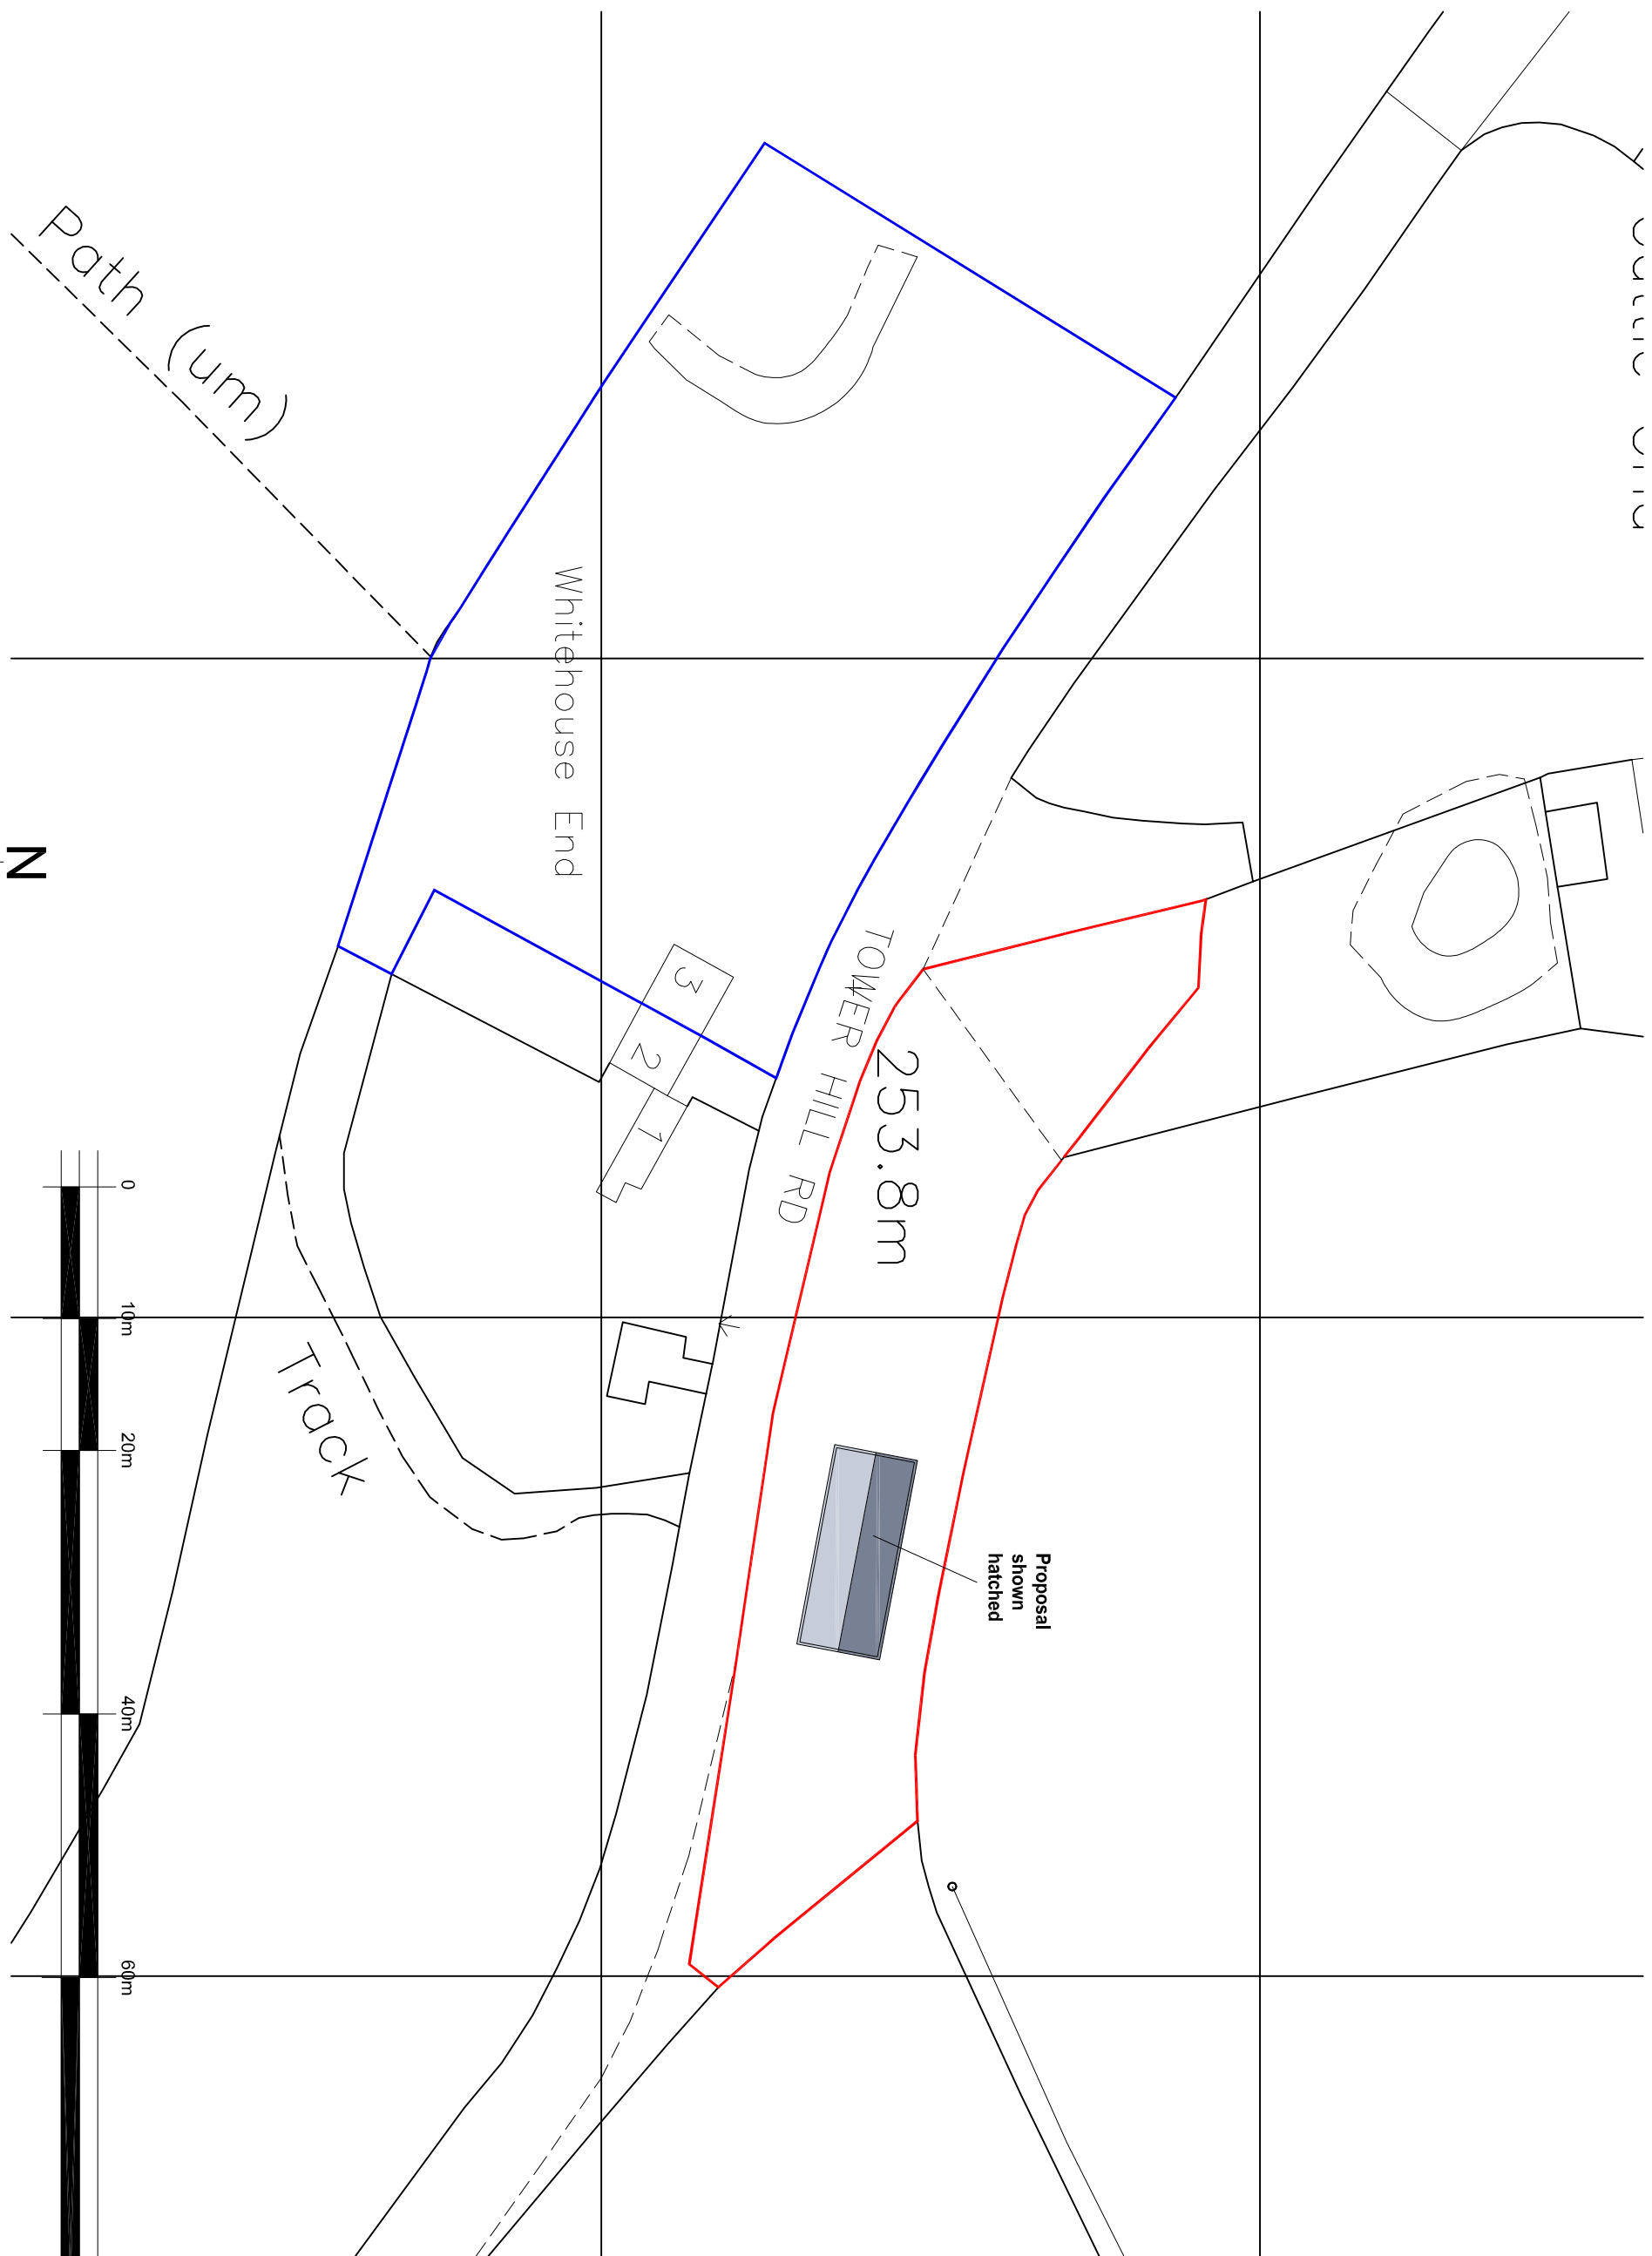


BLOCK PLAN. 1:500.

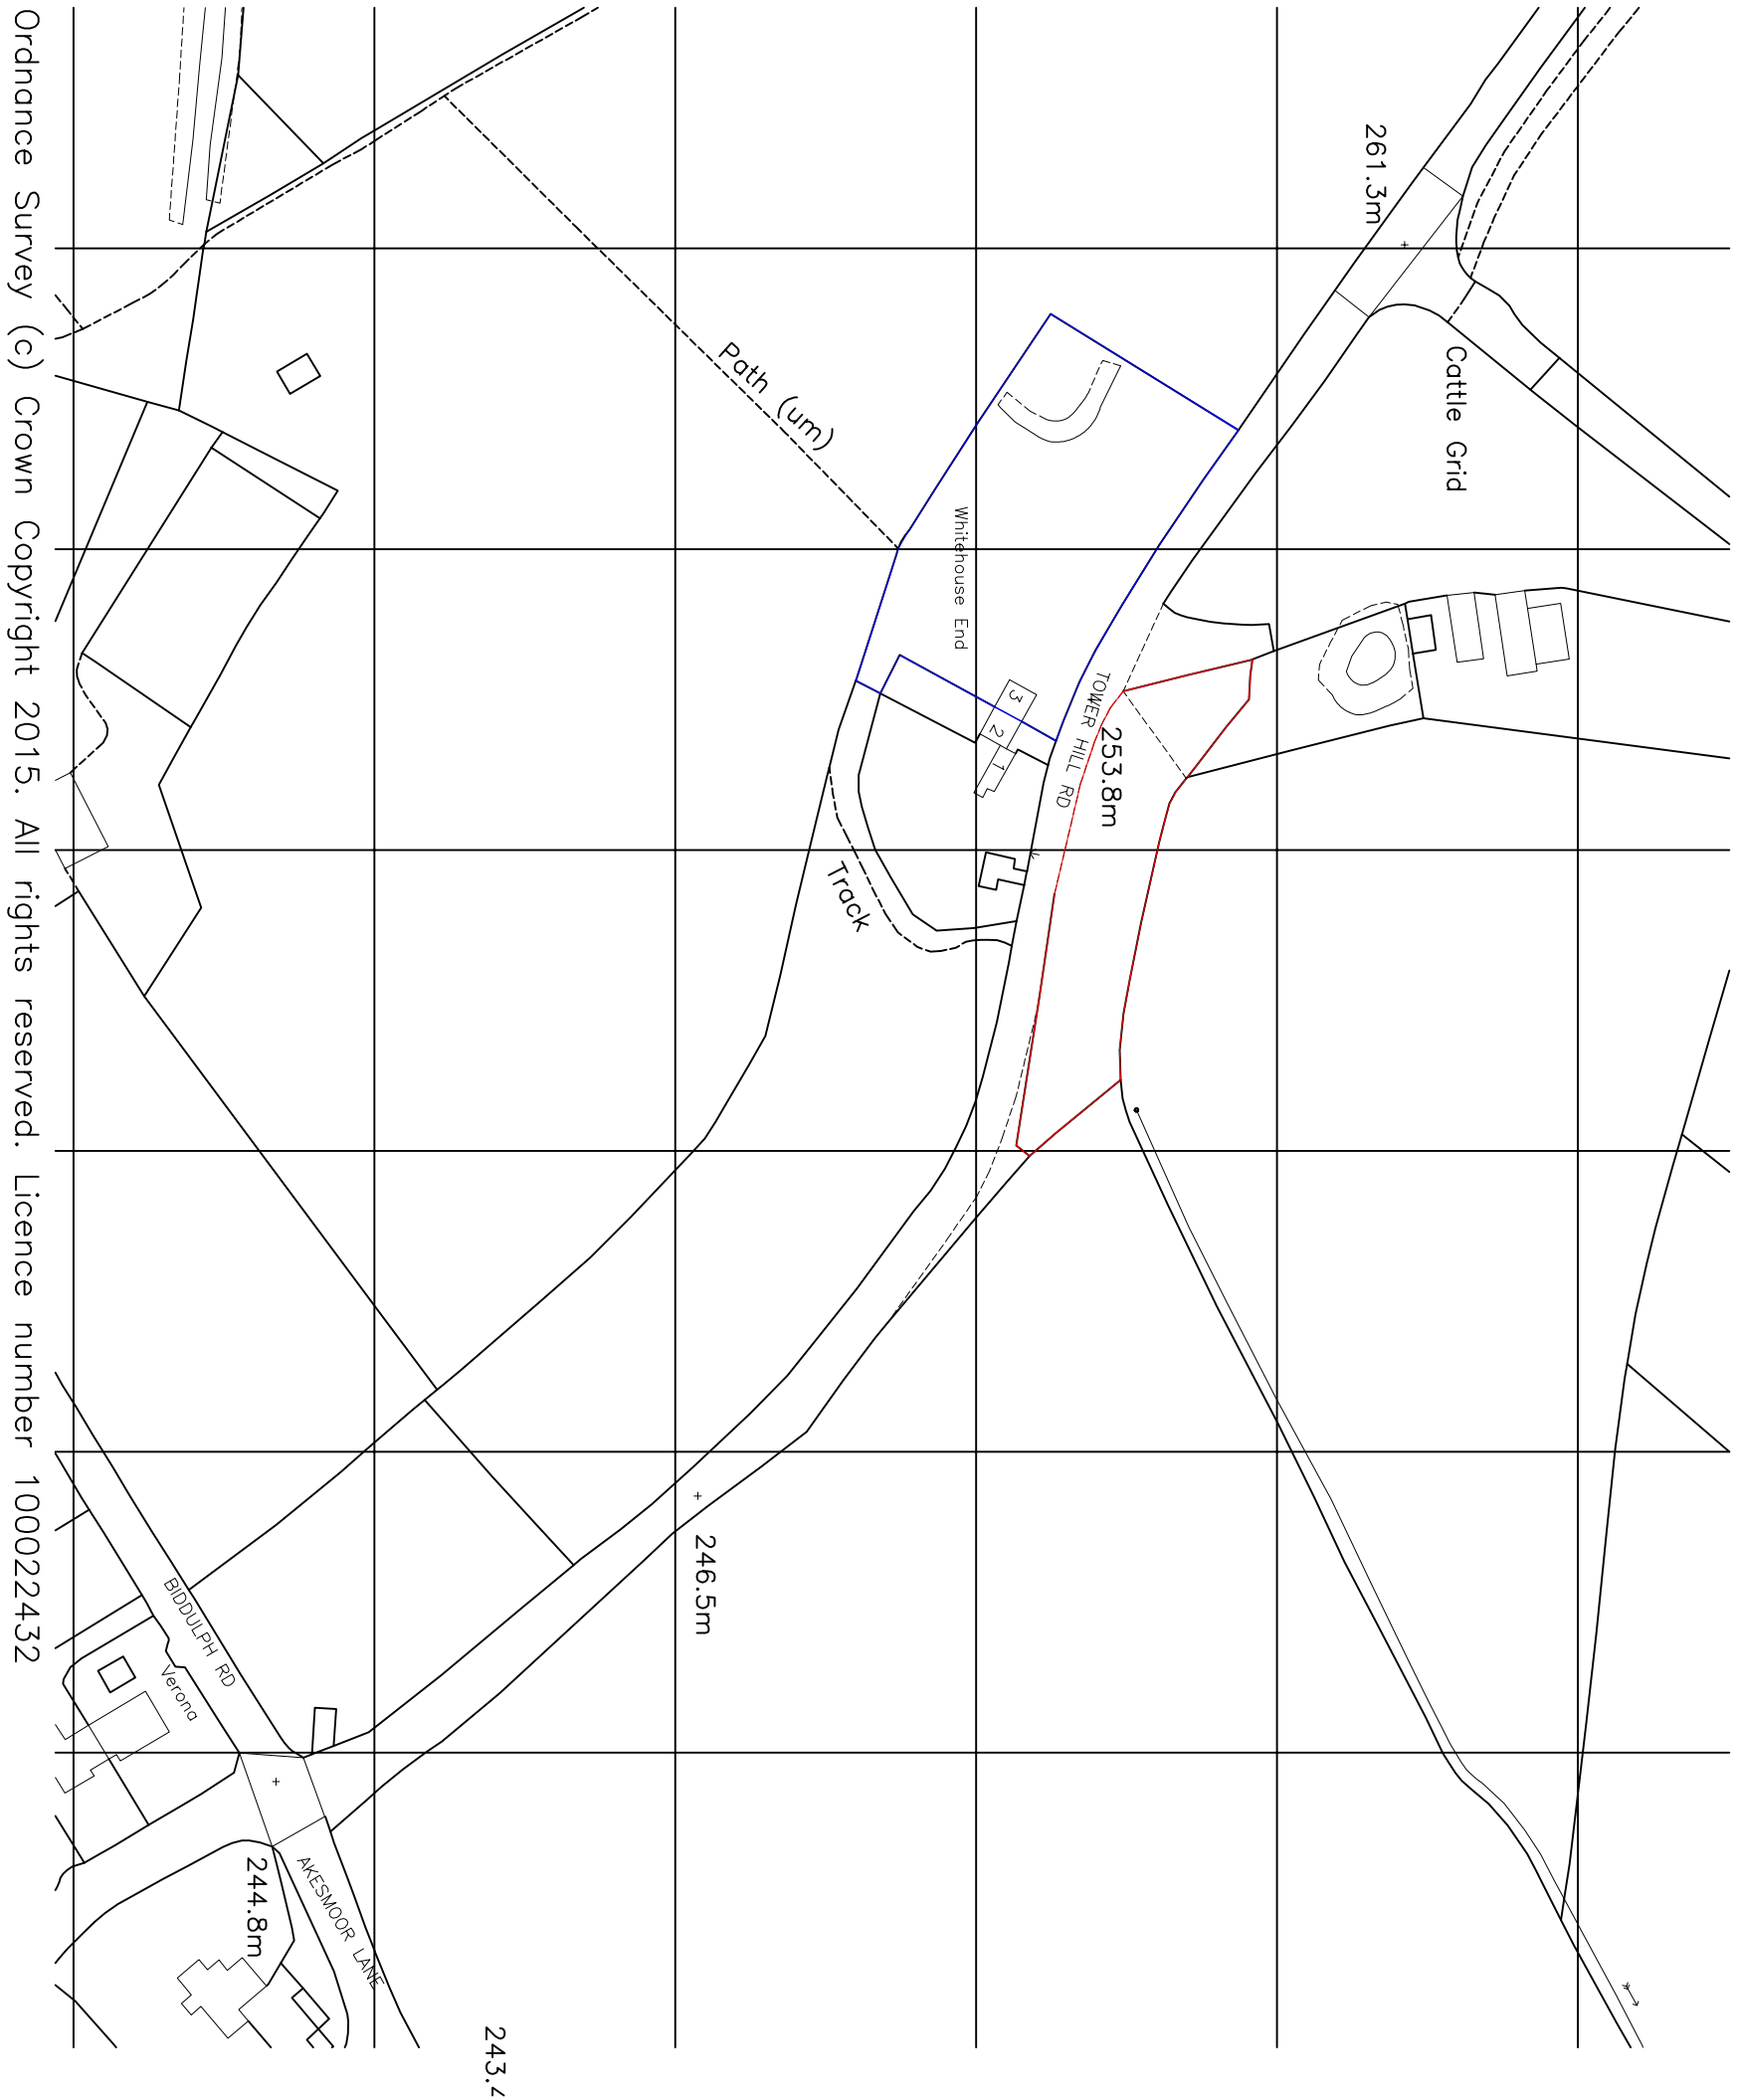


LOCATION PLAN. 1:1250.

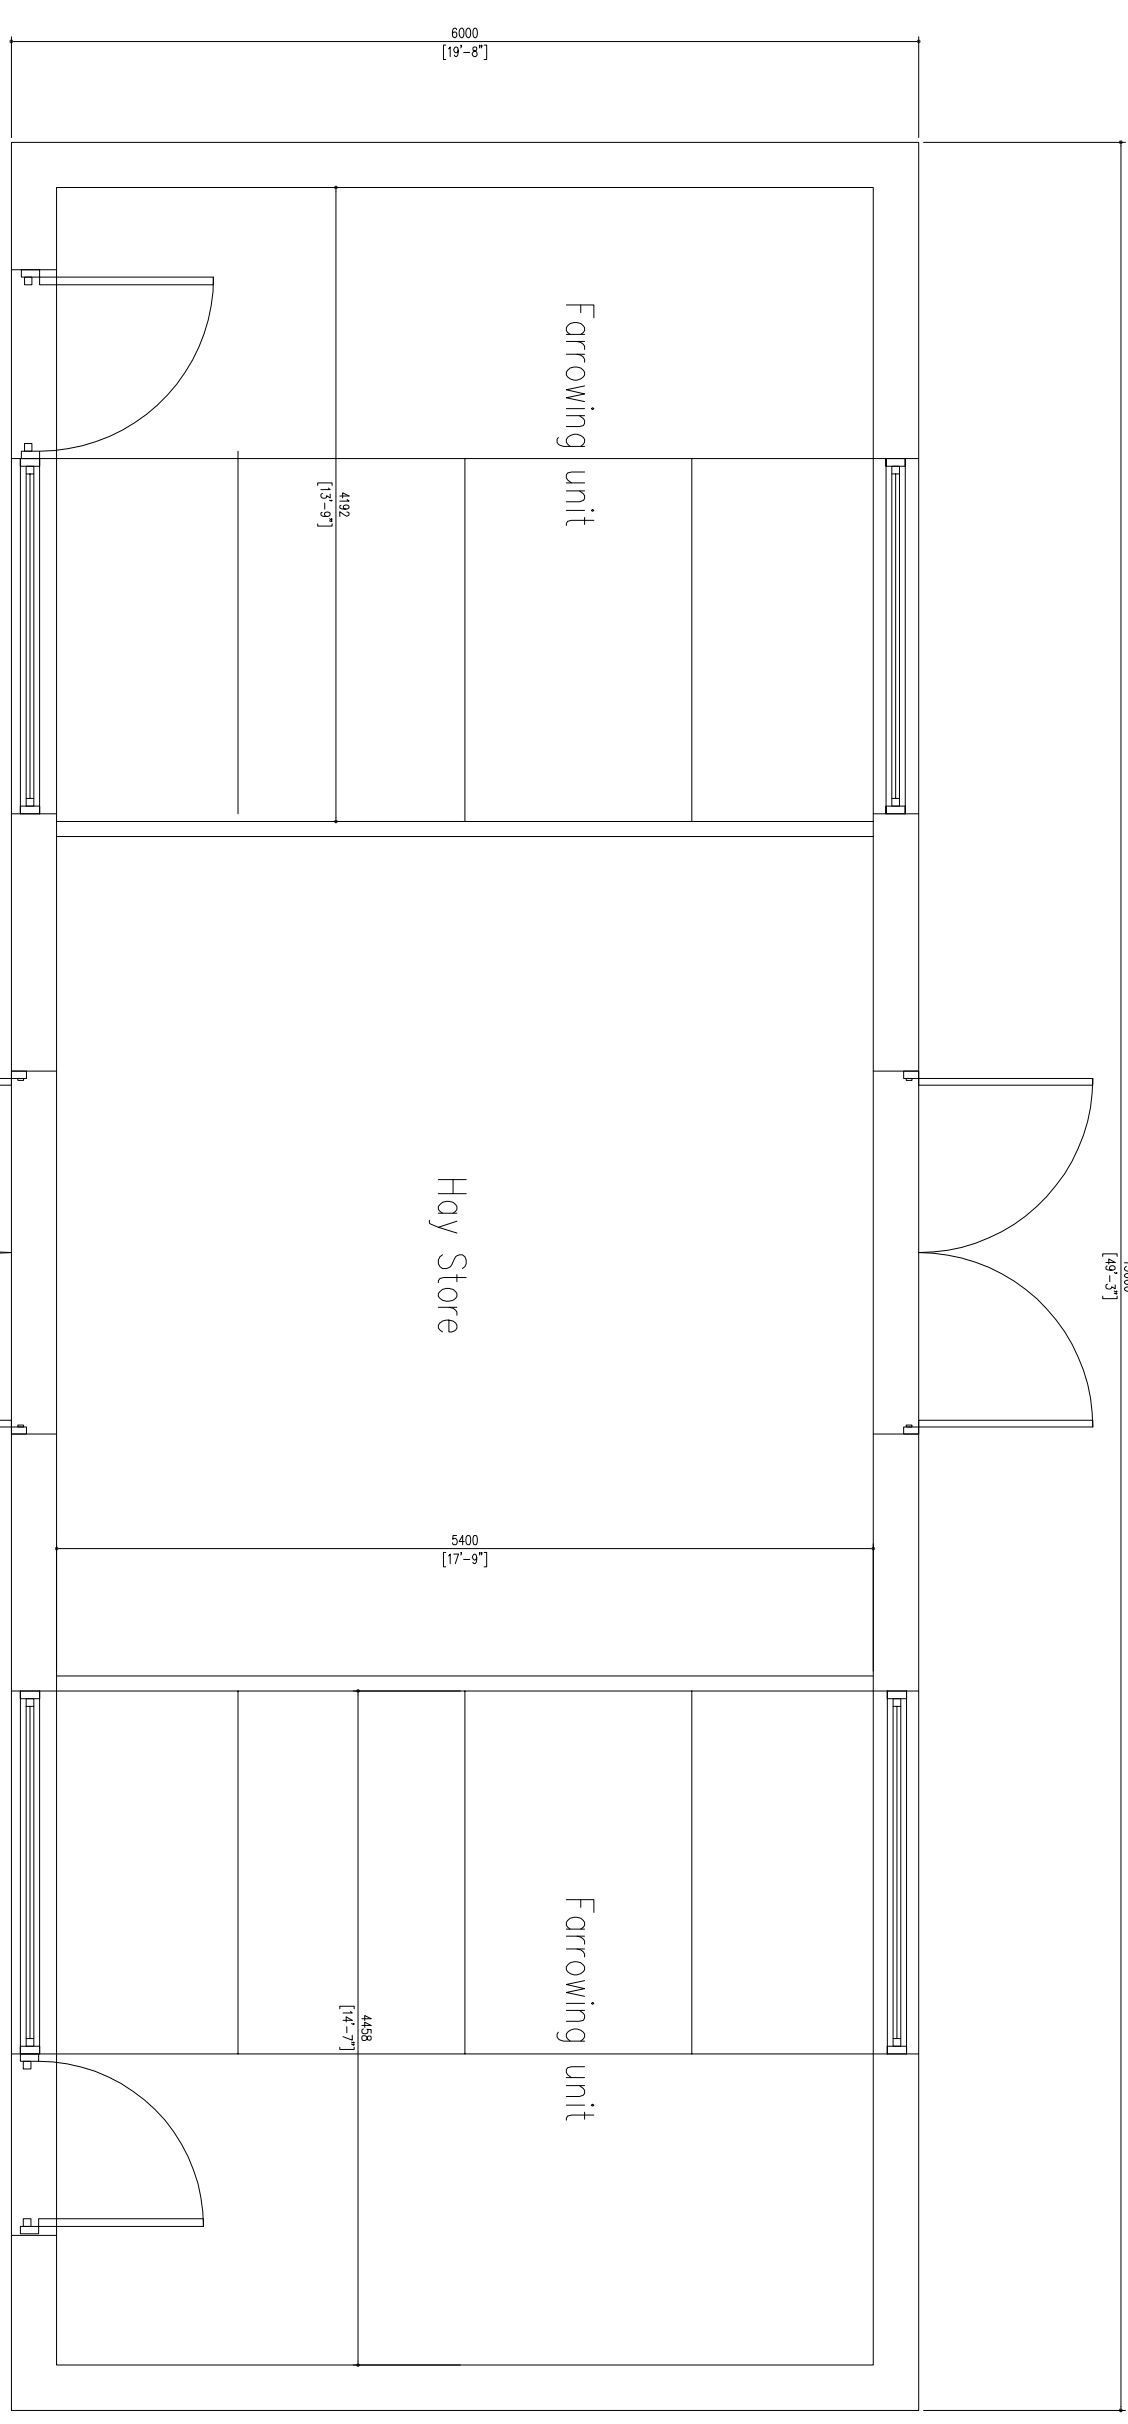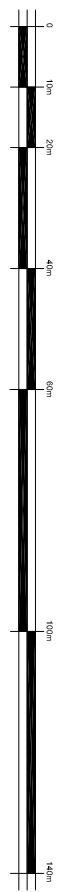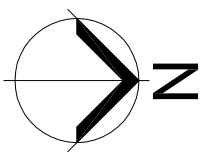


Floor plan. 1:50.

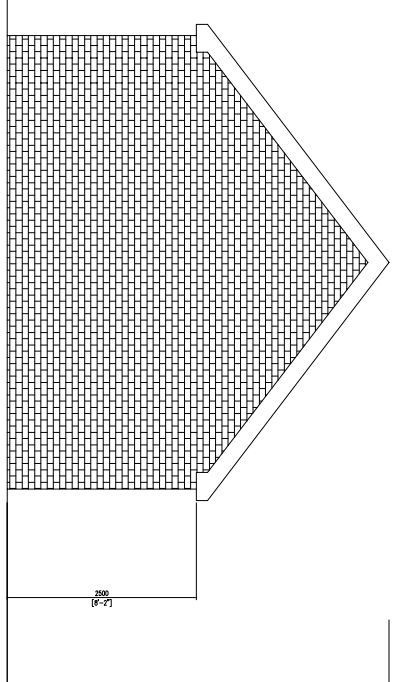


East elevation. 1:100.

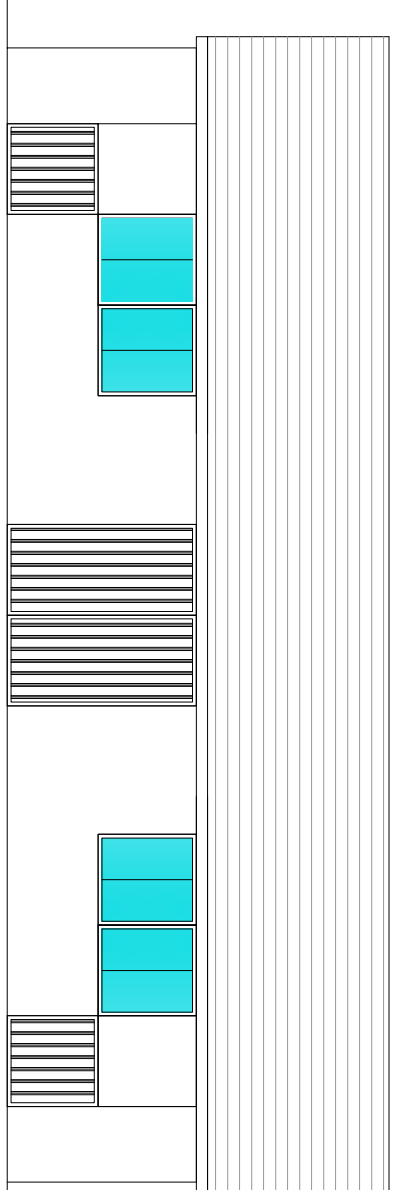

South elevation. 1:100.

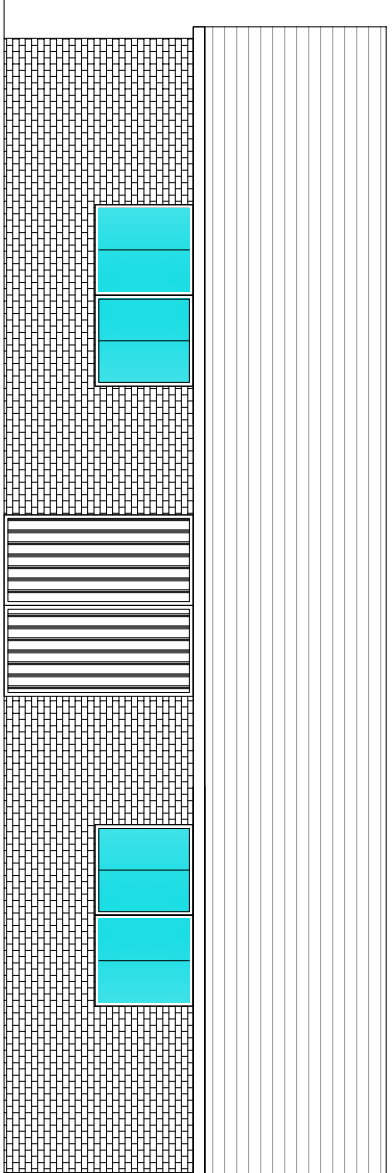

North elevation. 1:100.

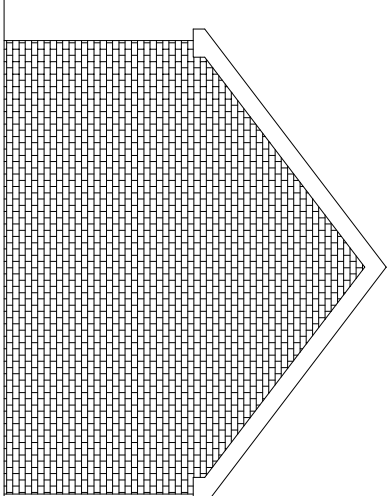

West elevation. 1:100.




SCALE BAR. 1:100.

Rev:	Date:	Status/Amendments:	By:

**P.A. TAYLOR  
PLAINS**

Extensions, Loft Conversions,  
Local New Builds & Building Surveys.

The Sand Quarry,  
Hougher Wall Rd,  
Audley,  
Staffordshire. ST7 8JA.  
Tel: (01782) 721111  
Mob: (07714) 690927

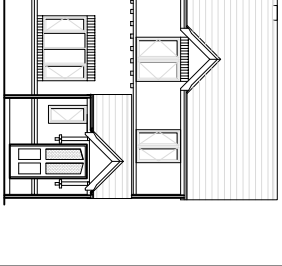

Qualified Building Surveyor

**Client:**  
Mr R. Bibby

**Project:**  
3 Whitehouse End Cottages  
Mow Cop. ST7 3PS.

**Drawing Title:**  
**PROPOSED PIG FARROWING UNIT**

Scale: 1:50, 100, 500 & 1250	Paper Size: A1	Date Created: 18-06-15
Drawing Number: 5597.01		Drawing Revision: