



The contractor is to check and verify all written dimensions, levels, sewer invert levels of connection points, etc., prior to work commencing on site.

This drawing must be read with and checked against any structural or other specialists' drawings provided.


This drawing must not be scaled.

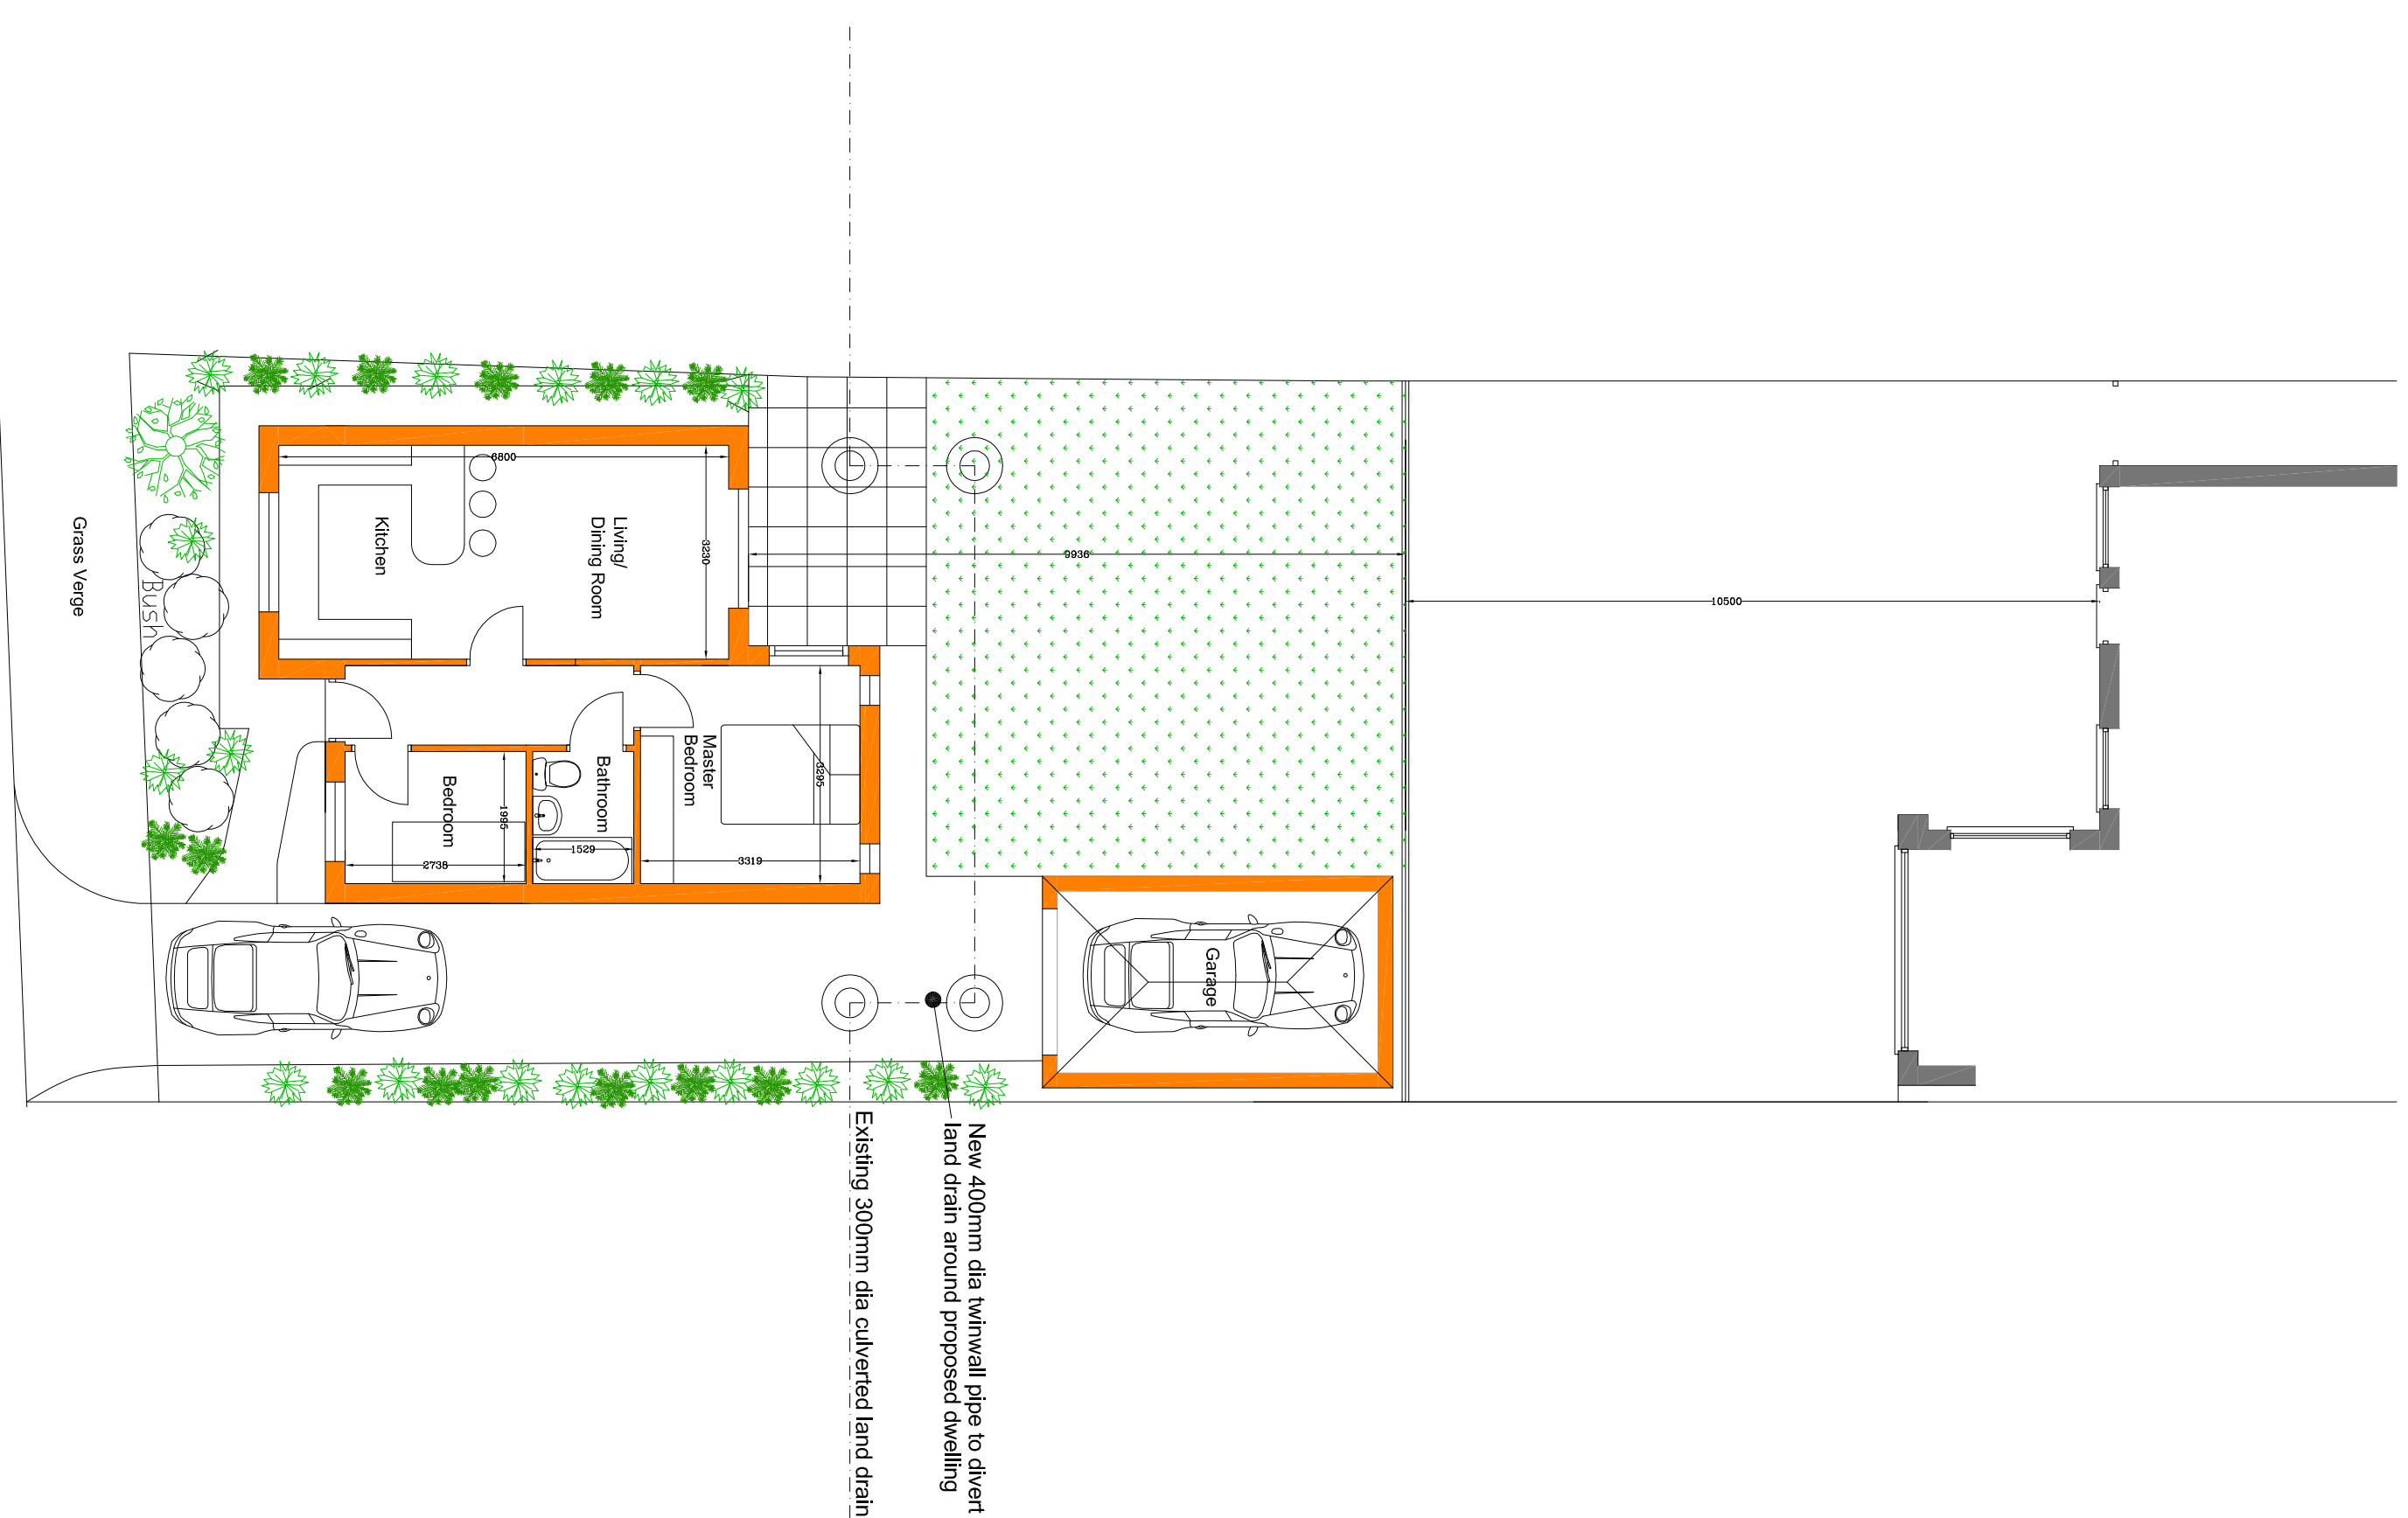

Proposed Site Plan 1:100 @ A1

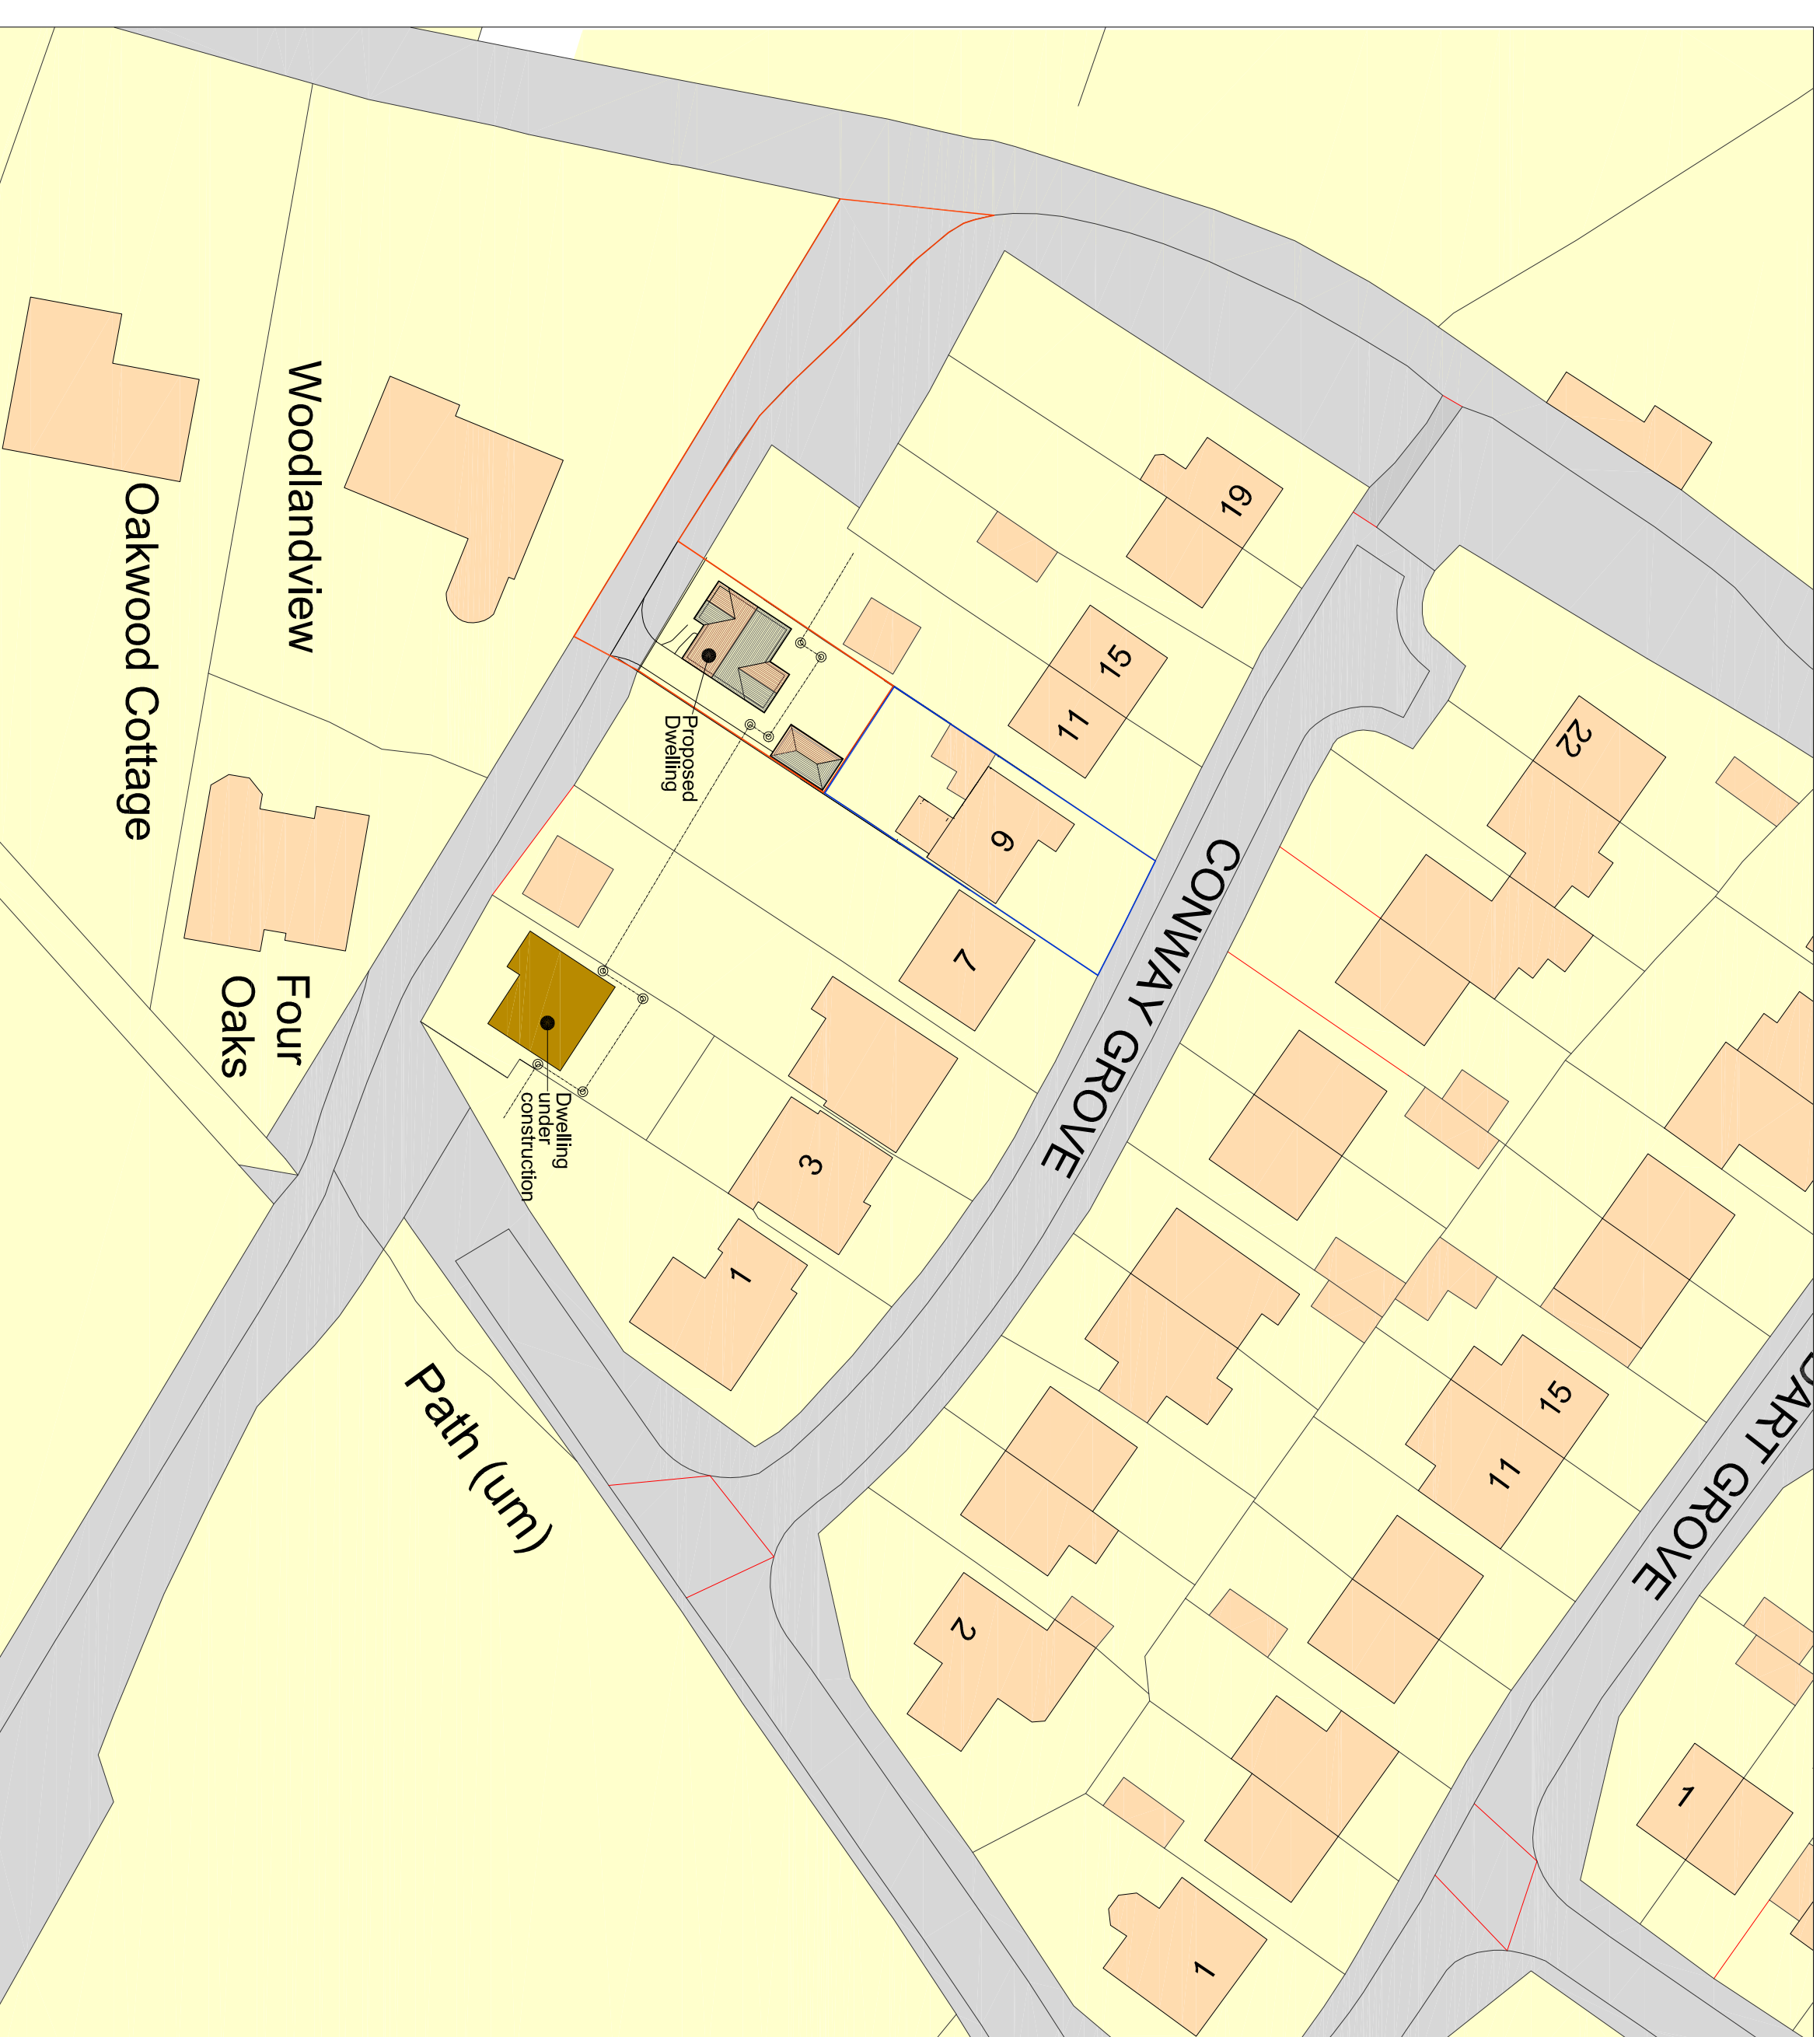

Block Plan 1:500 @ A1

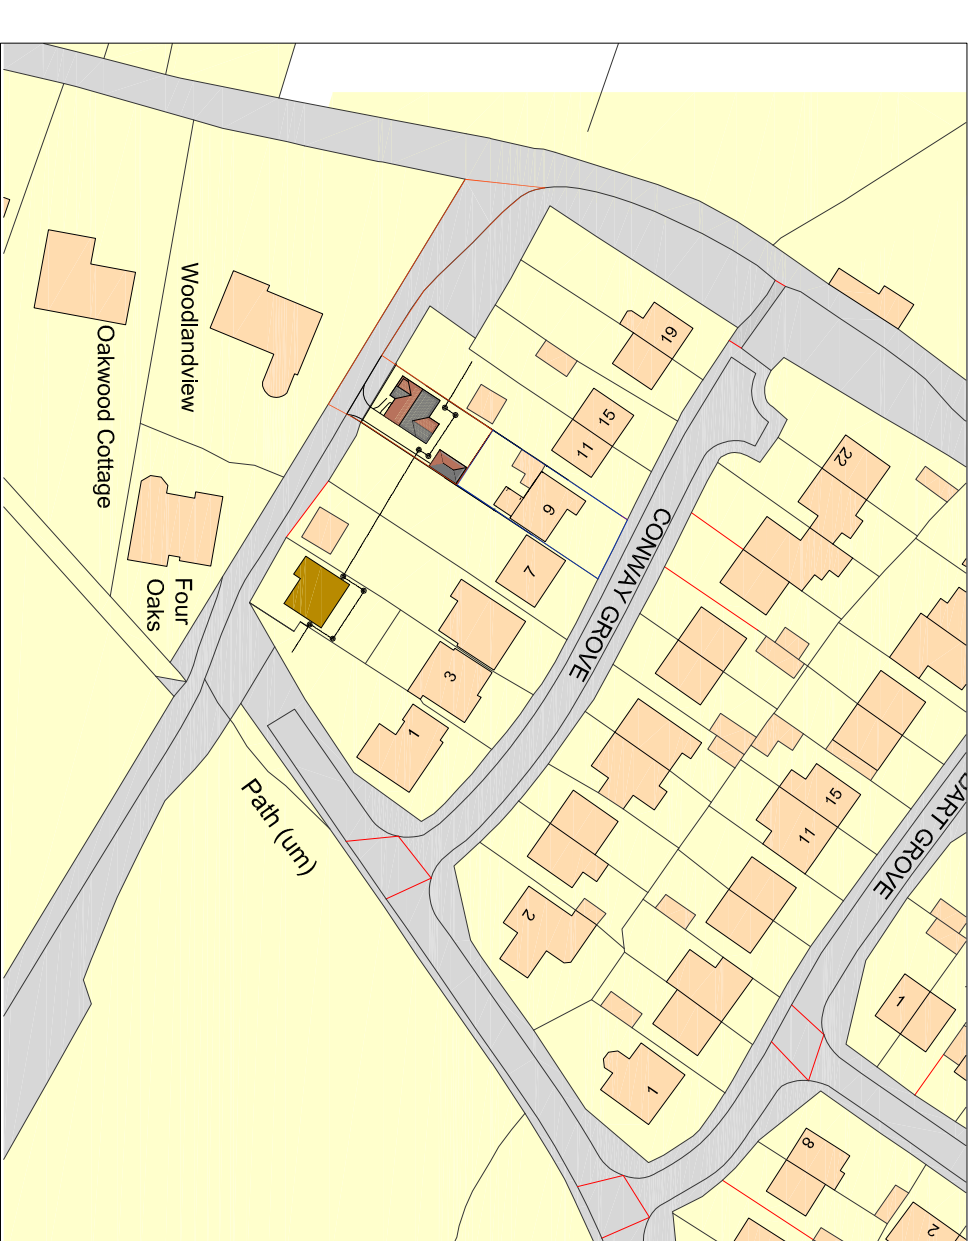

Location Plan 1:1250 @ A1



CLIENT
Mr D Heath

**JO6
Proposed Dwelling on Land
to Rear of 9 Conway Grove,
Cheadle, S-O-T. Staffs.**

Plans

Scale: 1:100, 1:500 & 1:1250@ A1 Date: Sept. 2016

Drawn:

Checked:

job

7.	
----	--

8461

AL01	A		
------	---	--	--

(C) This drawing and the building works depicted are the copyright of the Architects and may not be reproduced except by written permission

top

Forshaw Greaves & Partners
Linden House, 17A King Street, Newcastle
Staffs ST5 1JF
Telephone 01782 712281 Fax 01782 717725
E-mail: enquiries@forshawgreaves.co.uk
Web: www.igp-architects.co.uk