



Copyright of this drawing is vested in the architect and not to be copied or reproduced without consent. Figured dimensions only are to be taken from the drawing. All contractors must verify the site and be responsible for taking ground levels and be advised of any variation between drawing and site conditions. If NOT on the drawing, DO NOT SCALE OFF THIS DRAWING. IF NOT on the drawing, DO NOT SCALE OFF THIS DRAWING.


Rev	Drawn	Comments	Date
1	DM	Drawn	14/07/12
2	DM	Attention to elevations	17/07/12
3	KB	Note Added Regarding Rainwater Goods	28/08/12

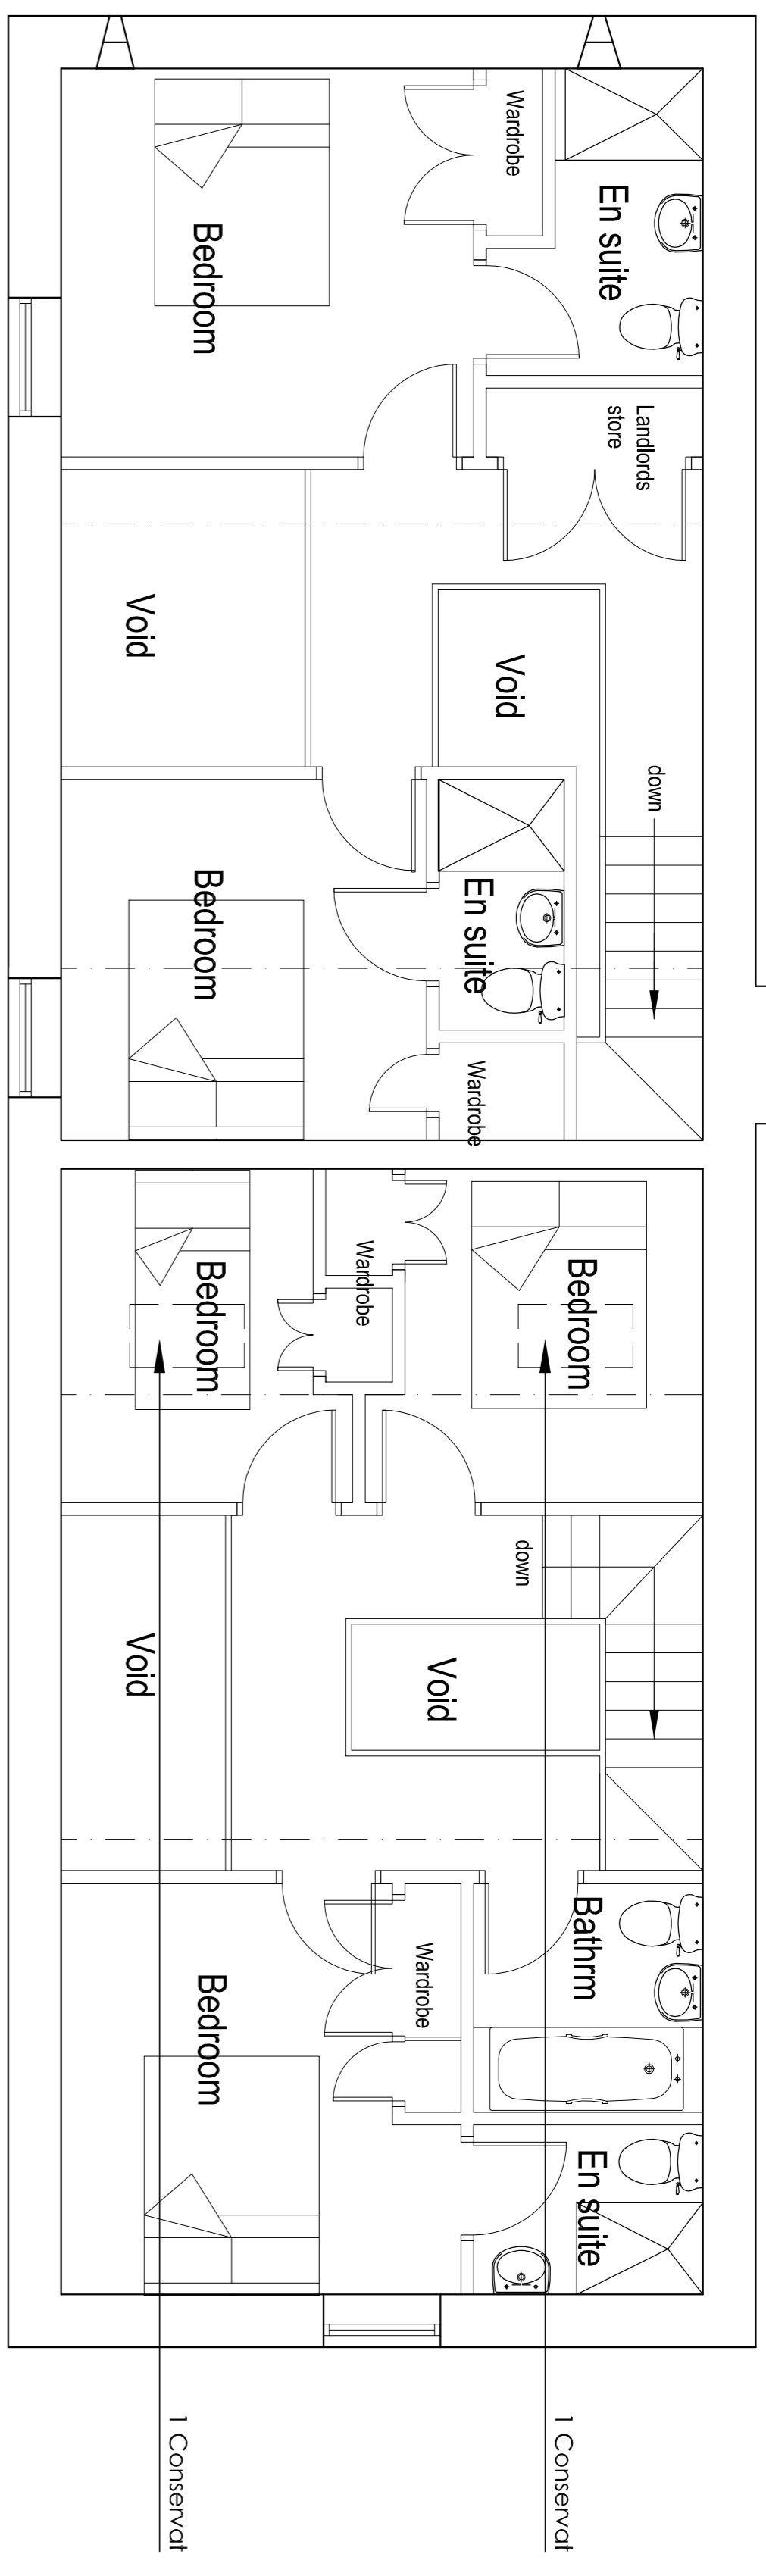


First Floor Plan 1:50

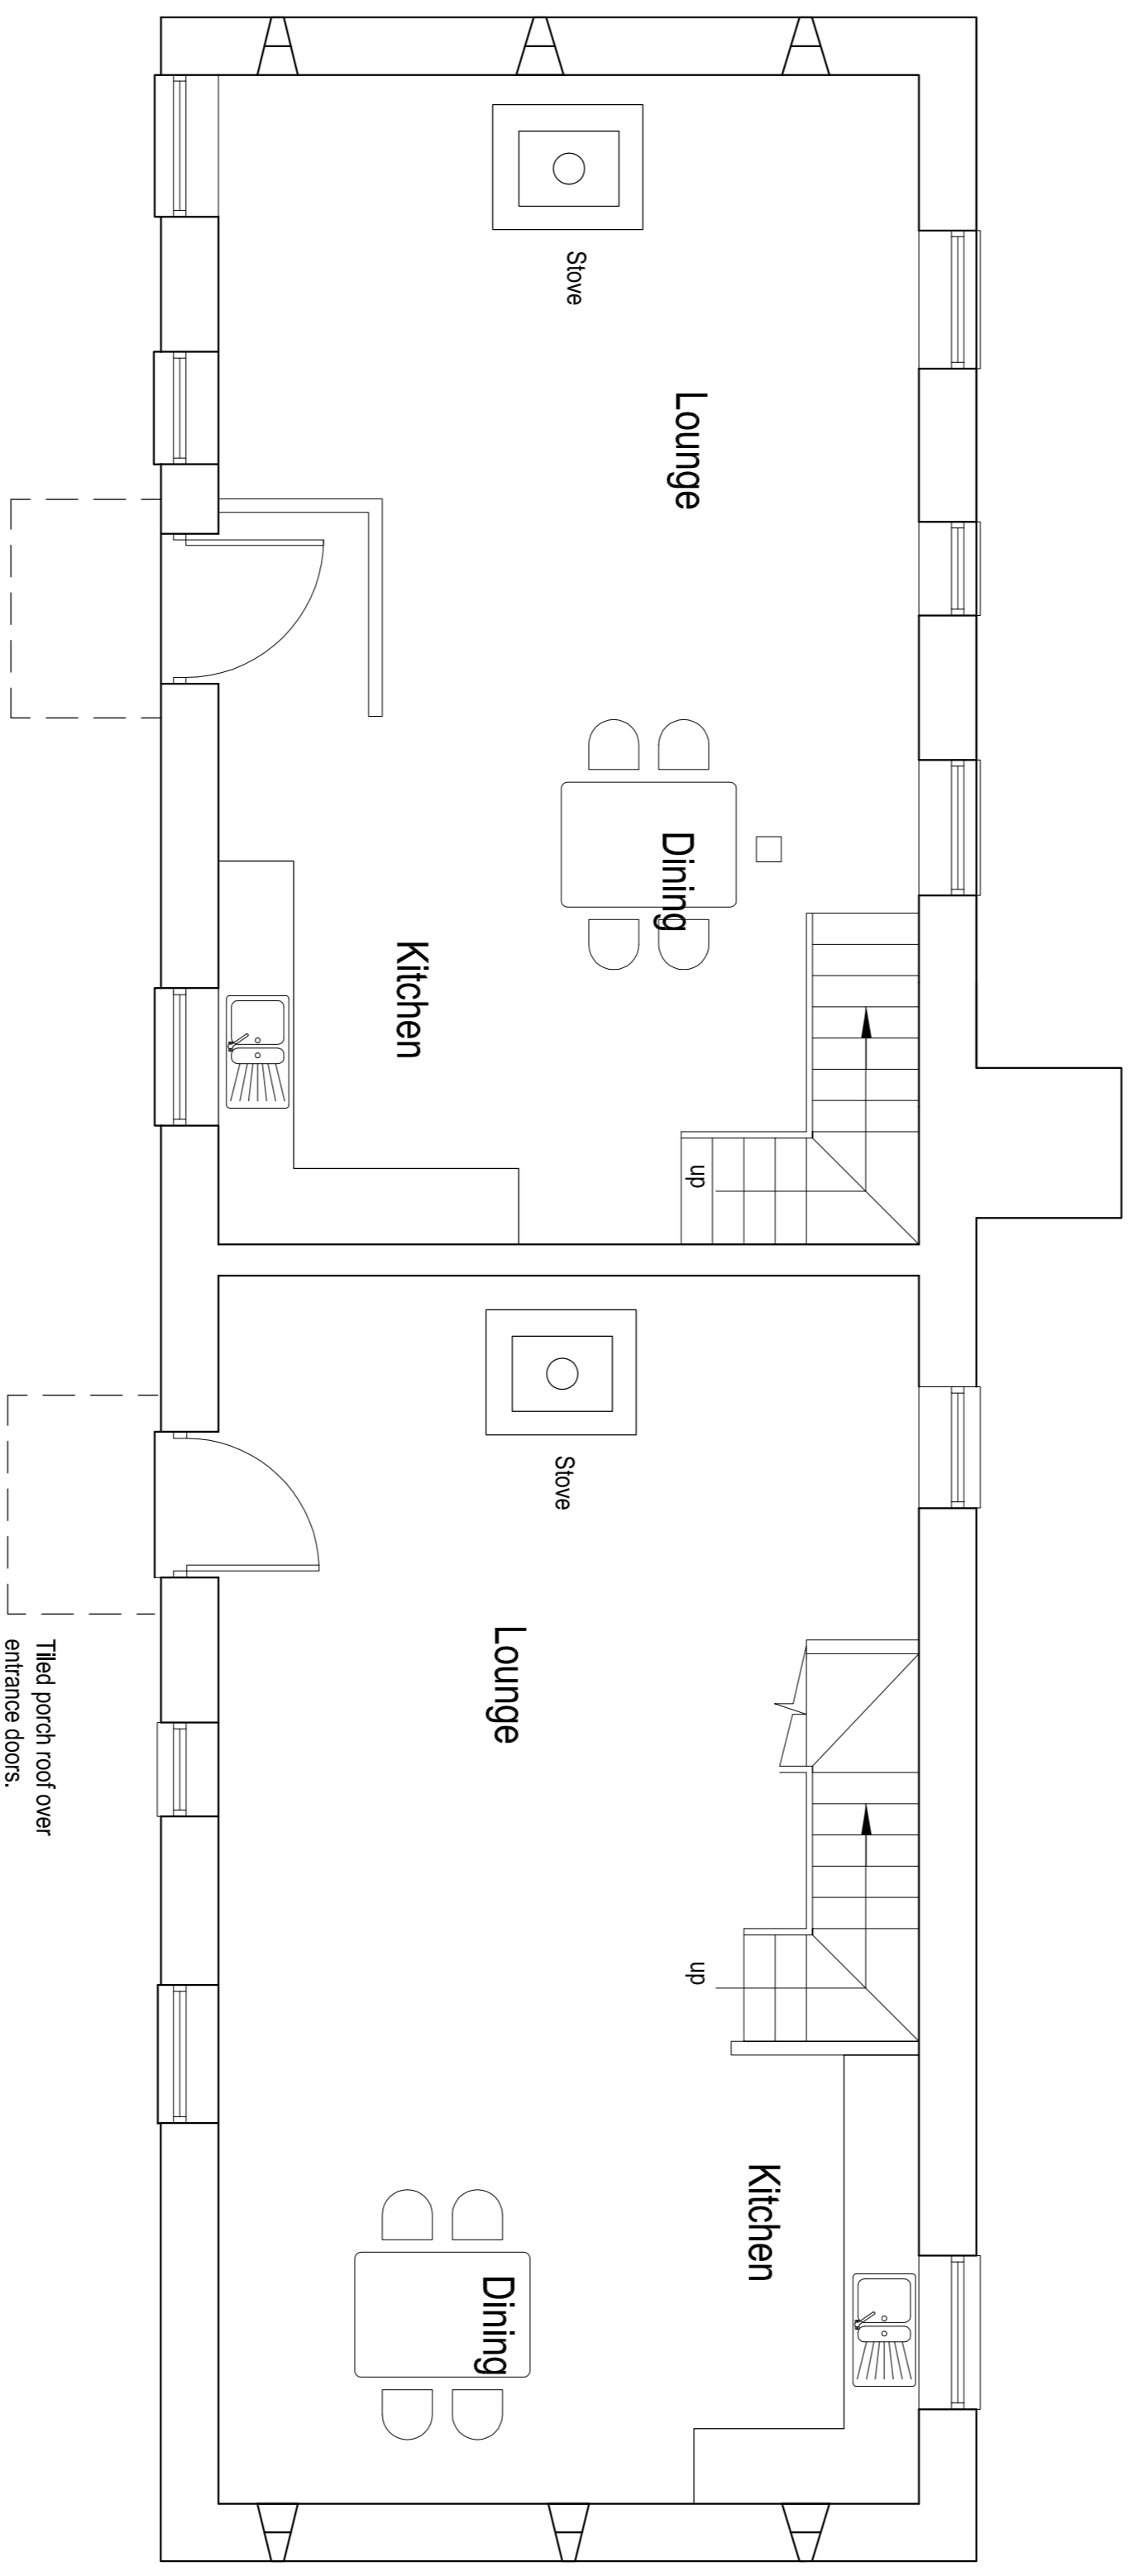


Ground Floor Plan 1:50

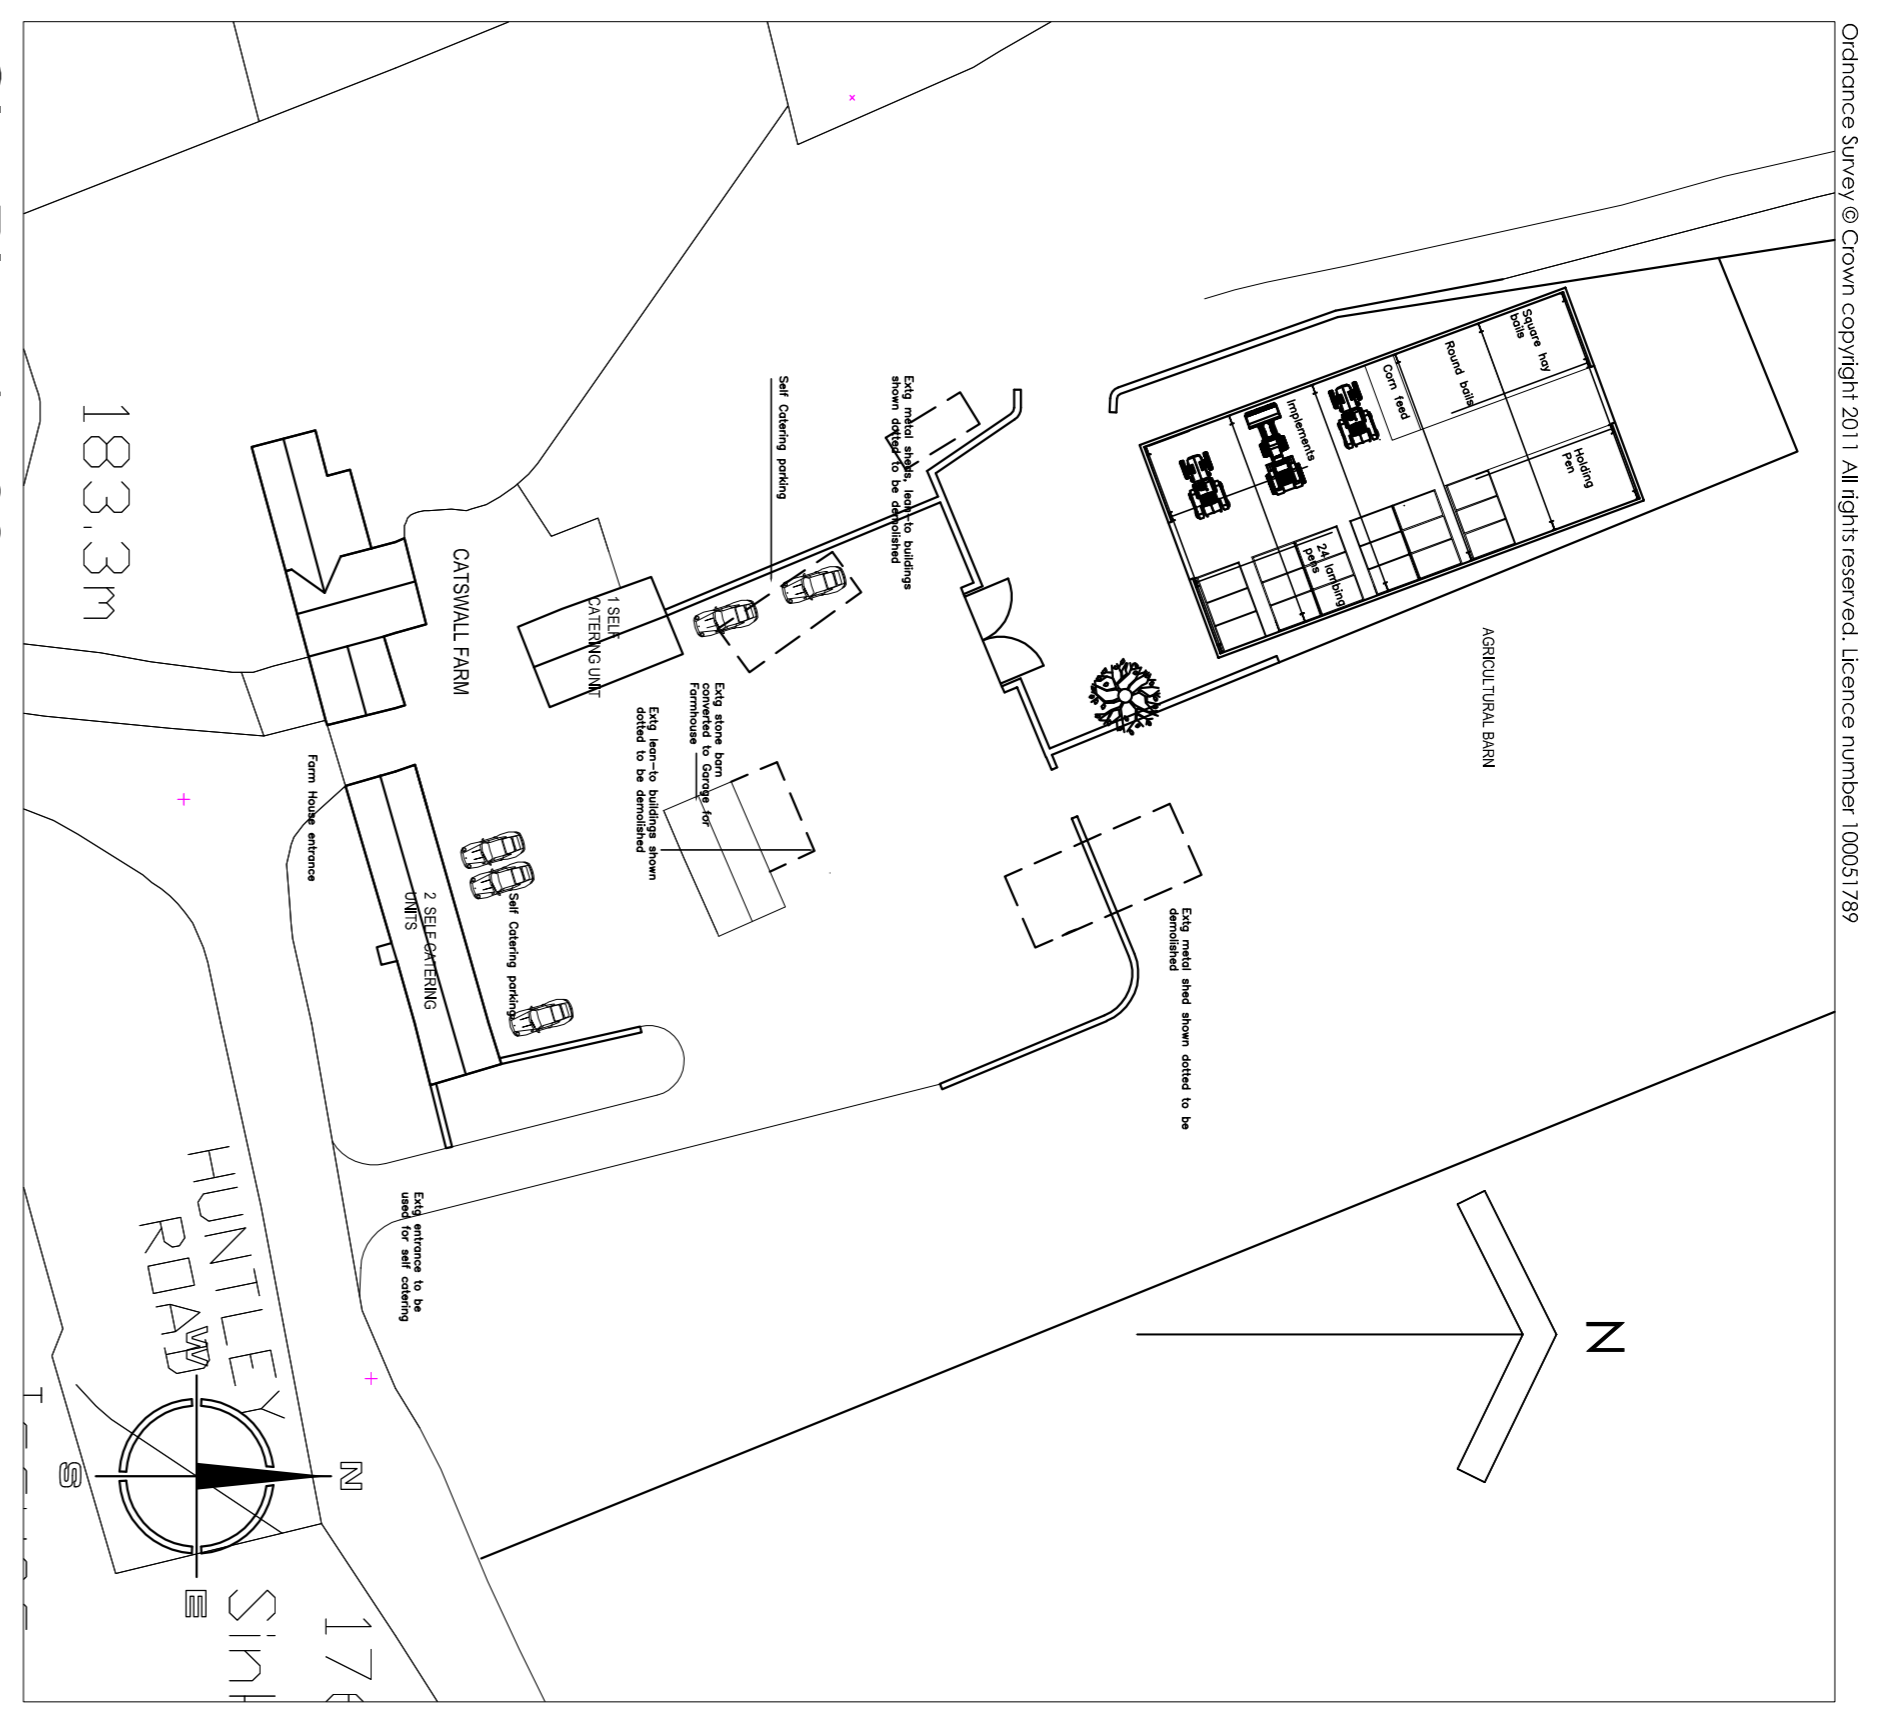


Site Plan 1:500

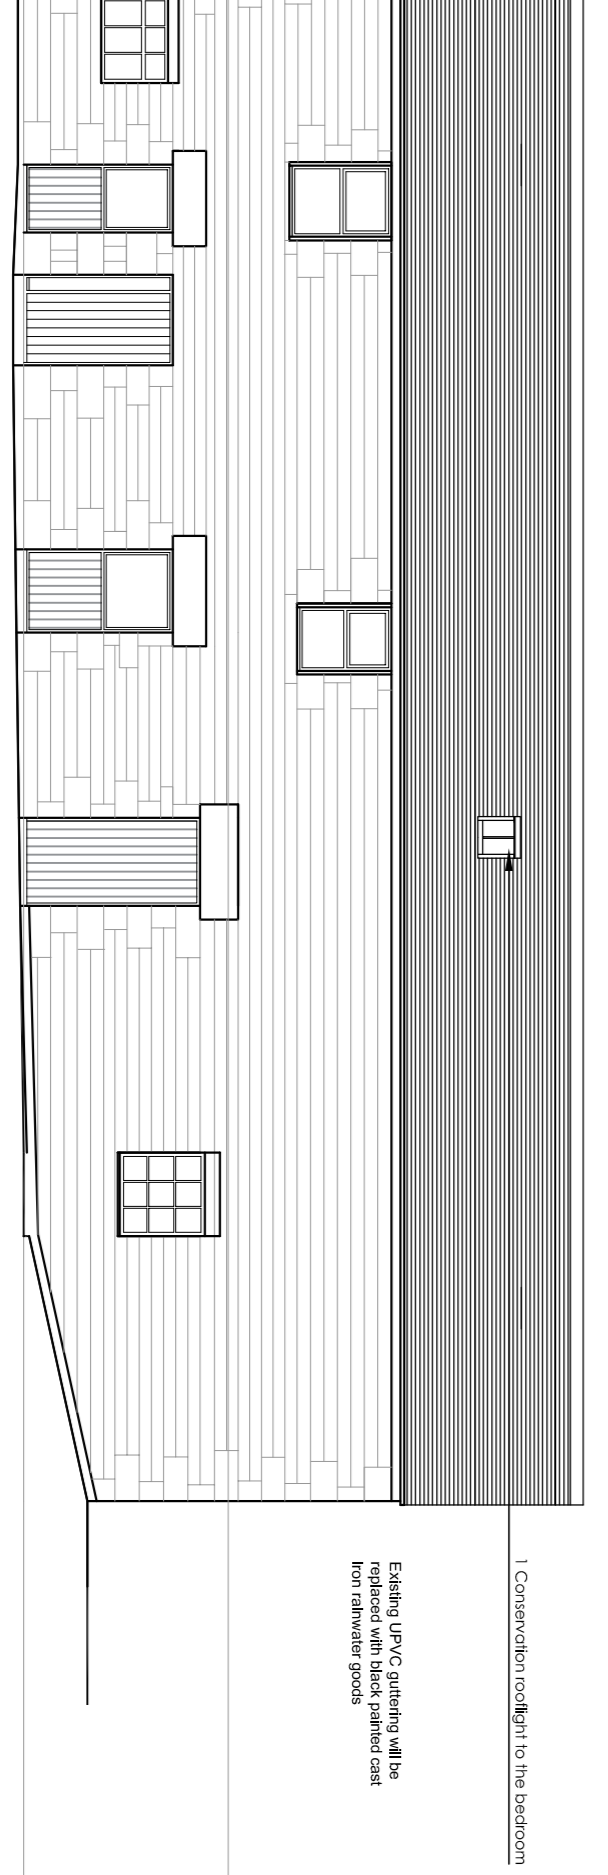


Front Elevation 1:100

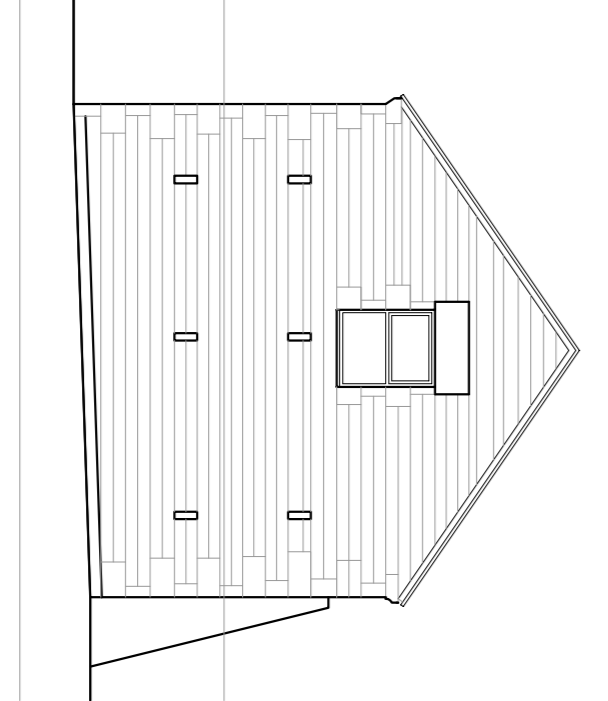


Side Elevation 1:100

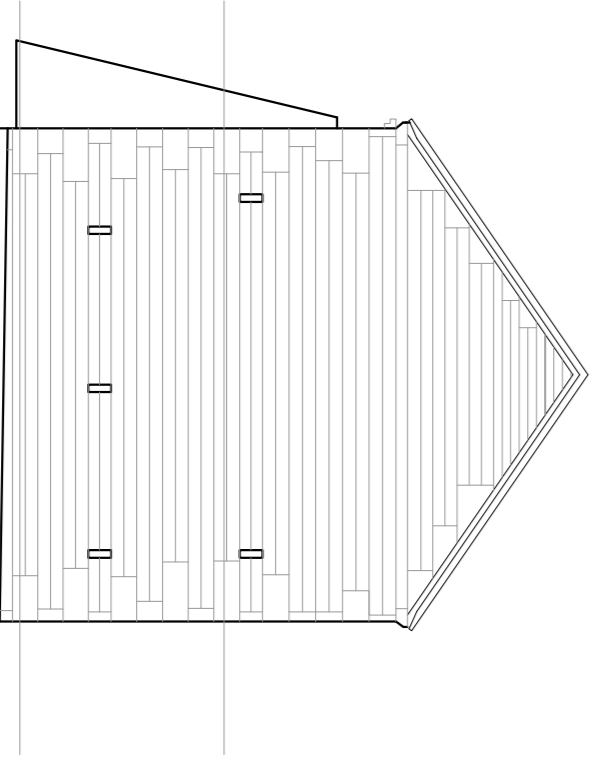

Side Elevation 1:100

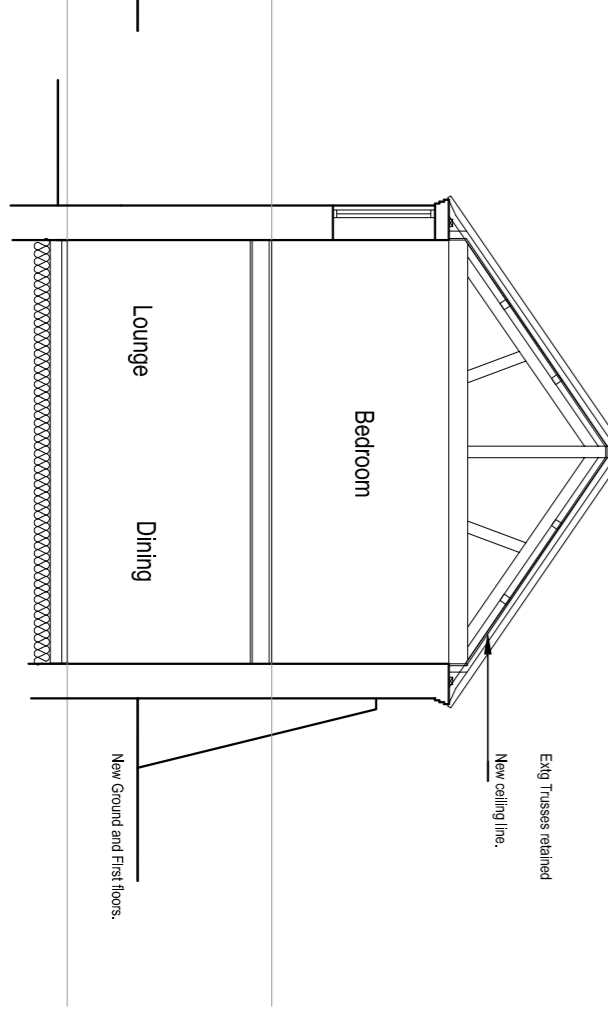

Section 1:100

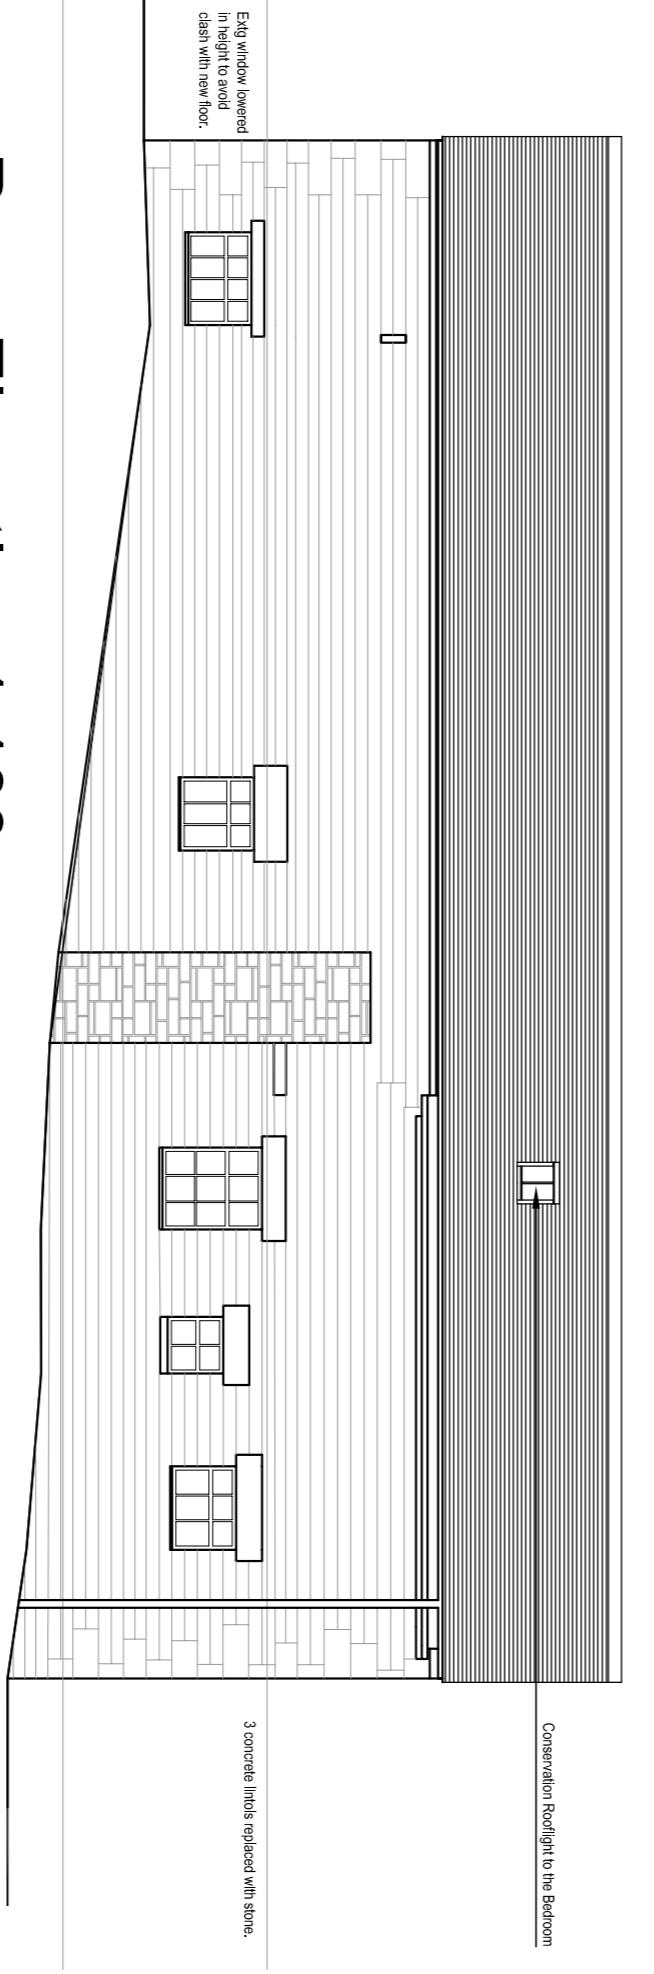

Rear Elevation 1:100

Hewitt & Carr Architects
 A This Studio, 17A High Street, Clevedon, Nottinghamshire, S110 1AA
 T 07803 929991, 01773 449374
 E enquiries@hccarchitects.co.uk
 W www.hccarchitects.co.uk

Client
 Mr T Boote

Project
 Conversion of Listed Barn into
 Holiday Accommodation to Catswill Farm
 Huntley Lane, Denford, ST13 7JX
 Title
 Plans and Elevations as Proposed

Scheme
 Date July 2012
 Scale @A1 As Stated

Project No. Drawing No.
 00101 AL(O)03