



SOUTHEAST ELEVATION

NORTH EAST ELEVATION


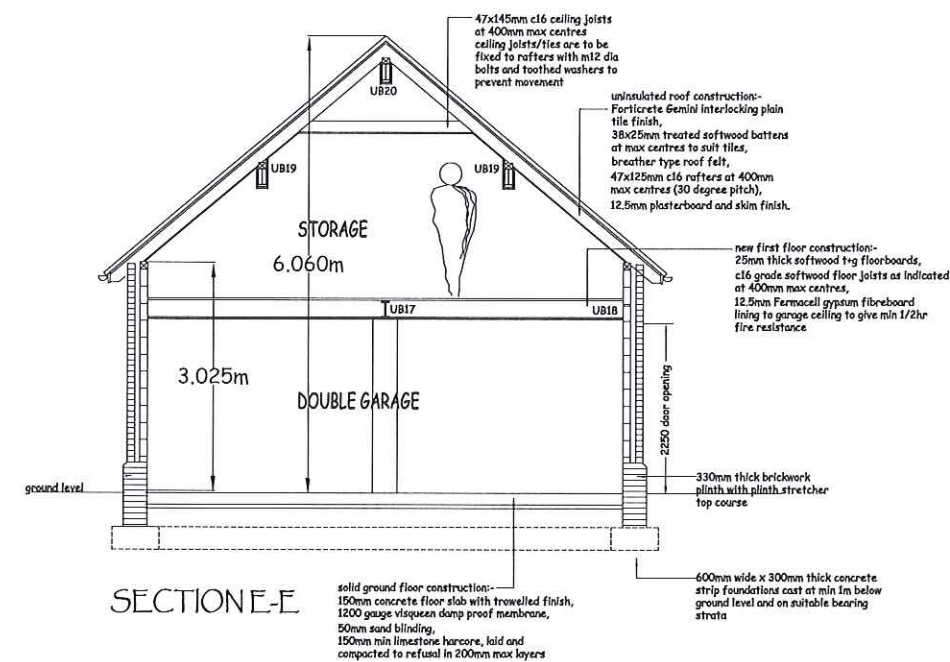


SECTION E-E

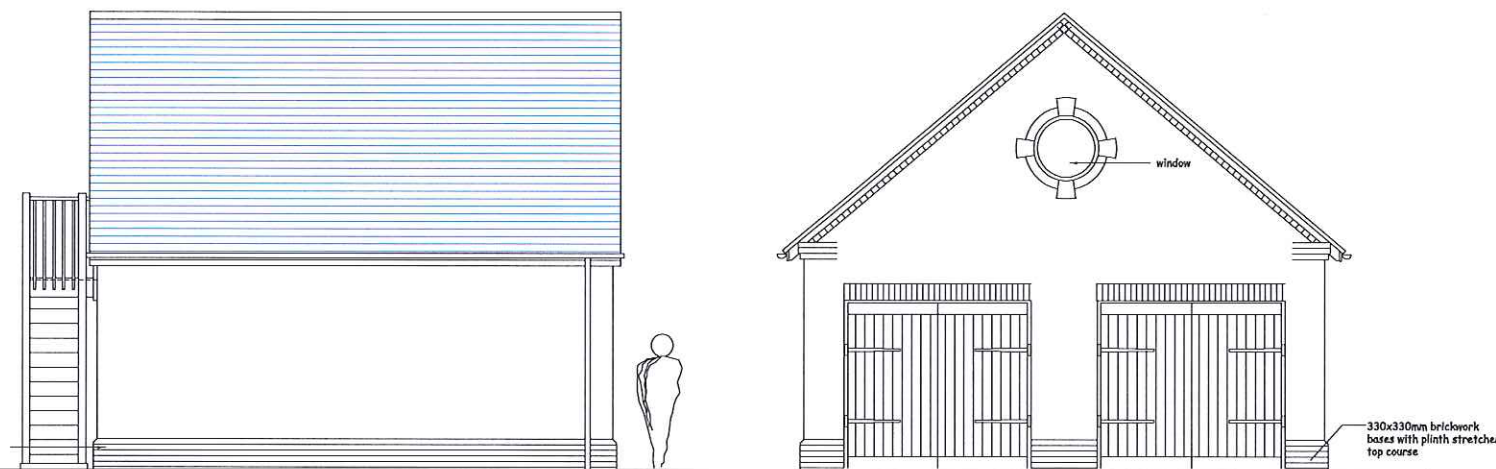


NORTH WEST ELEVATION

SOUTH WEST ELEVATION

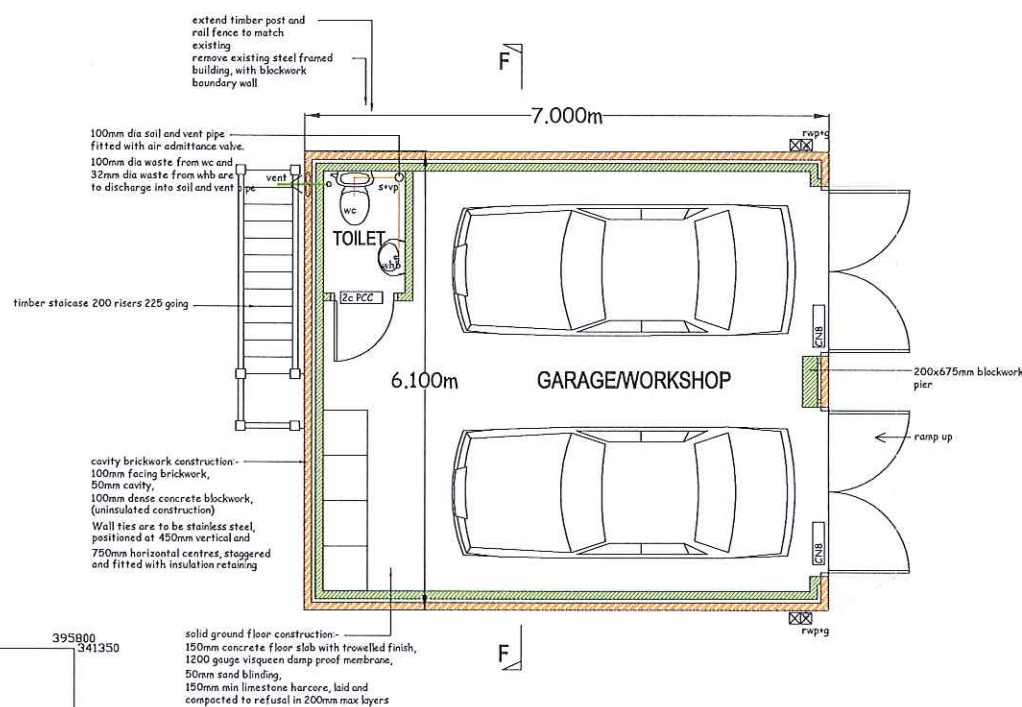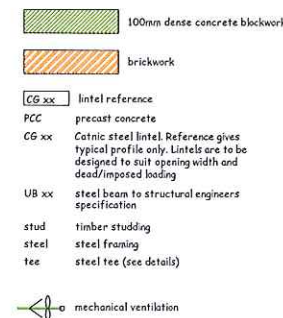


GROUND FLOOR PLAN

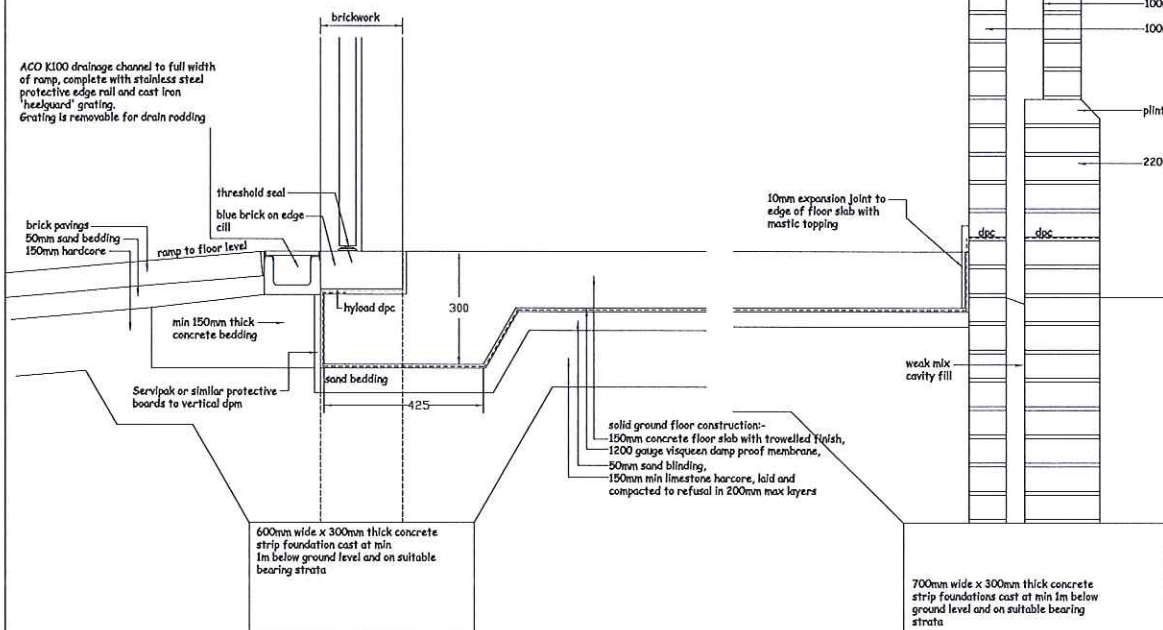


DETAIL 12

DETAIL 11

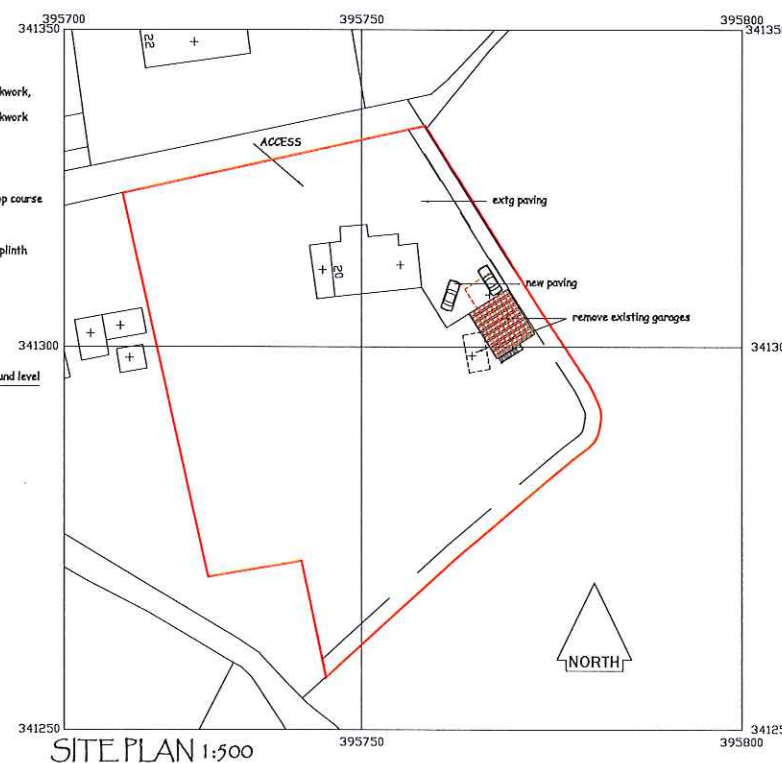

SITE PLAN 1:500

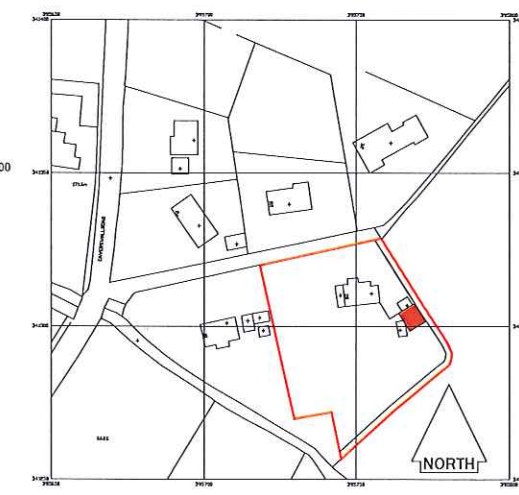

LOCATION PLAN 1:1250

revisions:
This drawing is the property of Midland Building Design. Copyright is reserved by them and the drawing is issued on the condition that it is not copied either wholly or in part without the consent in writing of Midland Building Design. All dimensions are to be checked on site before commencement of any work or shop drawings. This drawing to be read in conjunction with the specification when a specification exists.

project:
PROPOSED DOUBLE GARAGE AND STORE

site:
20 CAVERSALL ROAD, BLYTHE BRIDGE, STAFFS

client:
MRS H WAIN

MBD architecture
ARCHITECTURE & PLANNING CONSULTANTS

74 Newcastle Road
Stone, Staffordshire, ST15 8LB
Tel: 01785 814822 Email: mbd@skybnc.co.uk

drawing:
ELEVATIONS AND CONSTRUCTION
DETAILS AS PROPOSED
(BUILDING REGULATIONS)

scale:
1:50, 1:500 1:1250
drawing number:
16L21P01
date:
10/12/16
plot:
A1/1:50