


new development - bungalow


Existing Conditions

ground floor plan
scale 1:100

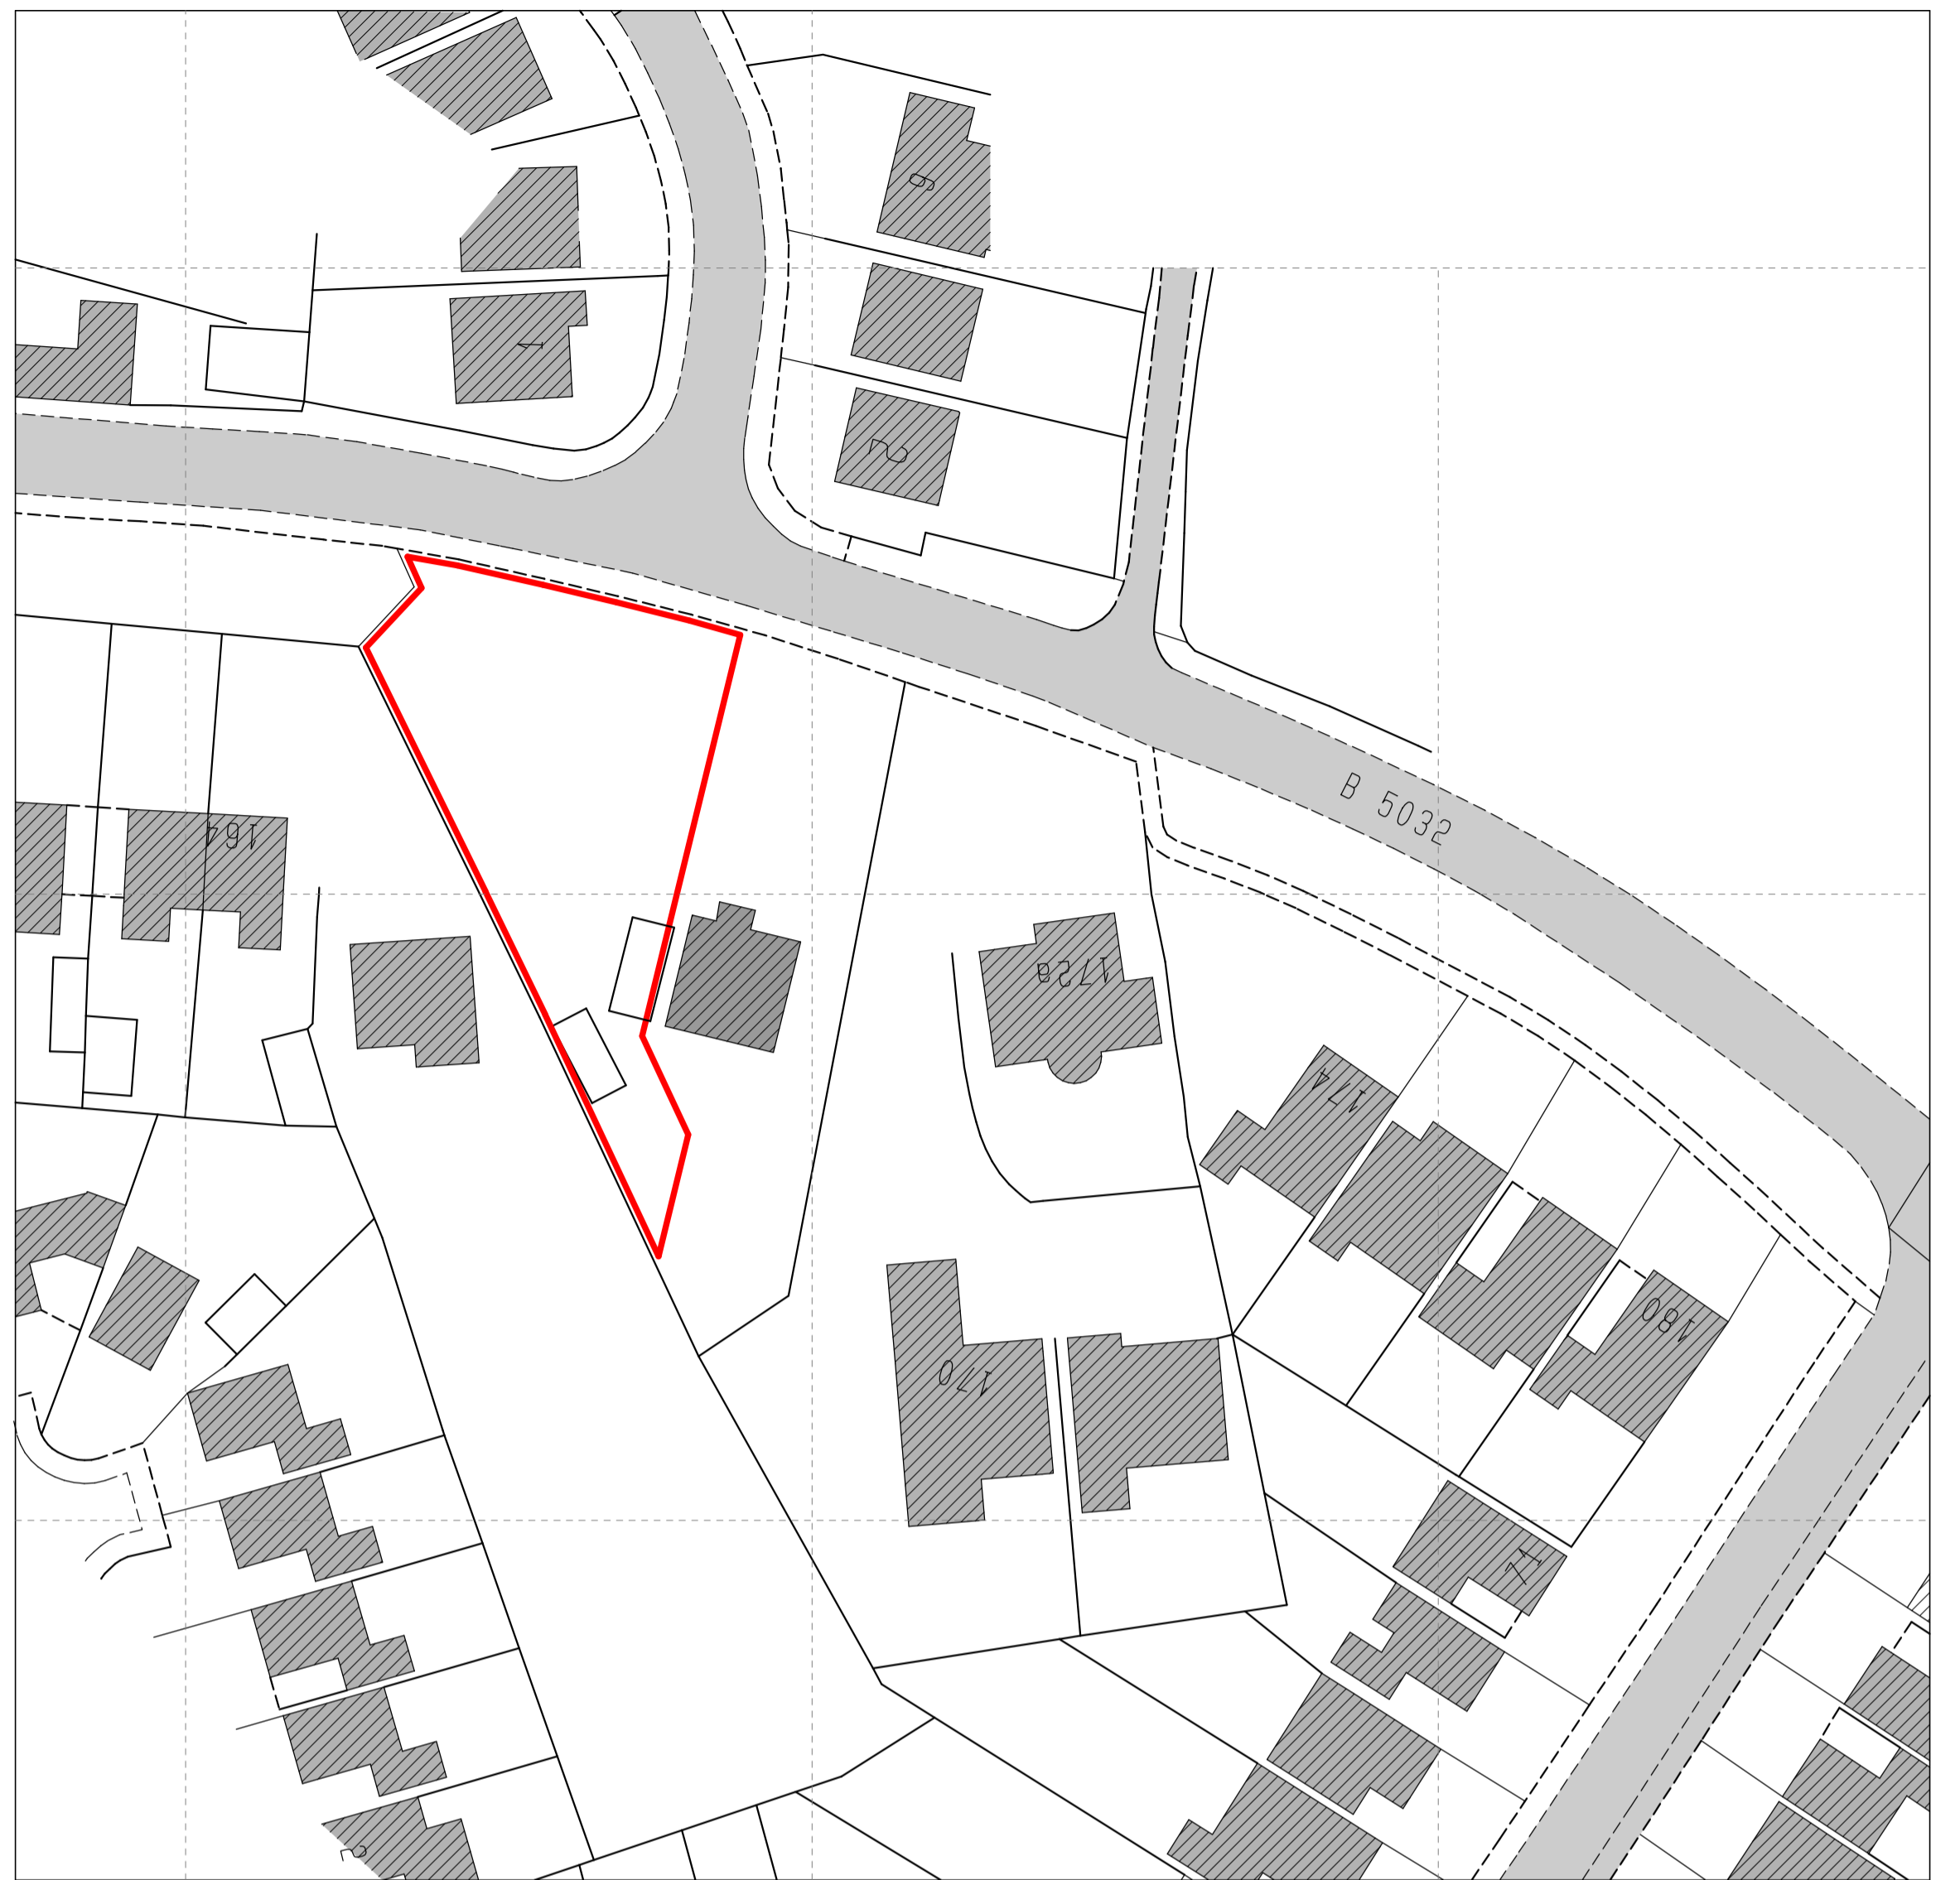

Ordnance Survey (c) Crown Copyright 2016. All rights reserved. Licence number 100022432

site location plan
scale 1:1250

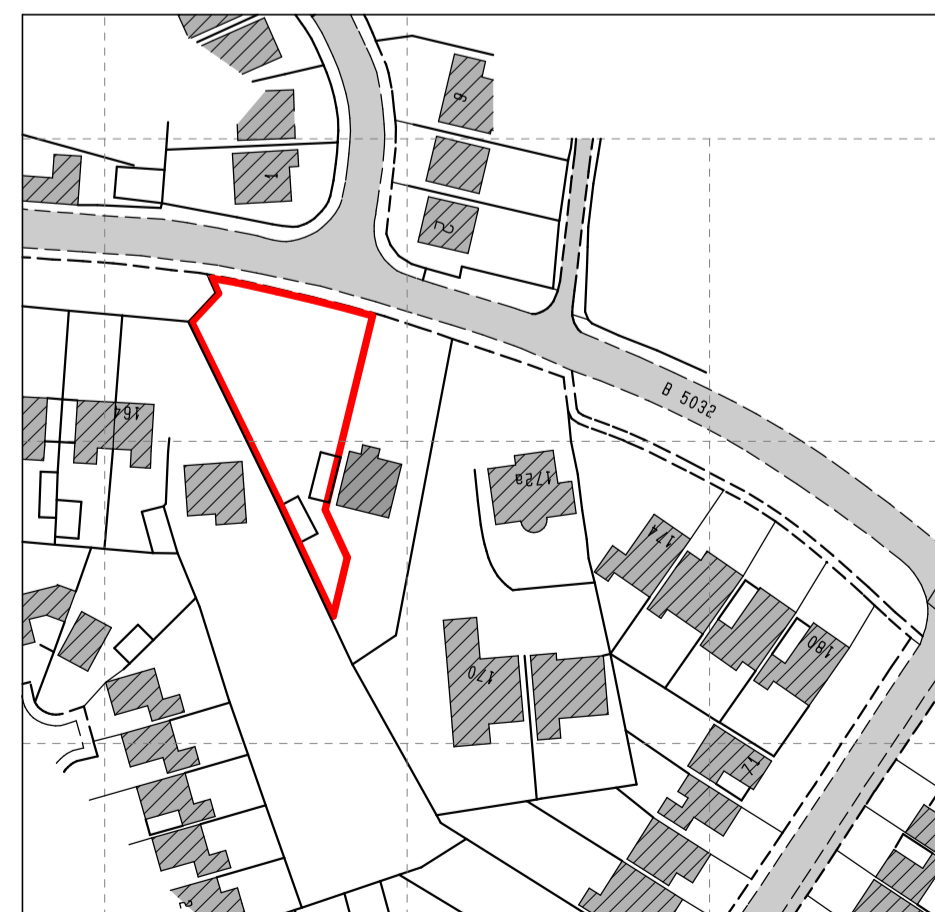

AI

Client			
Mr. A. Stone			
Contract			
Proposed residential development for Dormer Bungalow to land adjacent to 168 Ashbourne Road, Cheadle			
Drawing Title			
Existing Conditions Floor Plan & Site Layout Plan			
Date	January 2016	Status	Preliminary
Scale	1:100 1:500 1:1250	Contract Number	5261
Dwg. No.	5261 - 004	Revision Suffix	
Revisions			