



Site Plan as existing @ 1:250

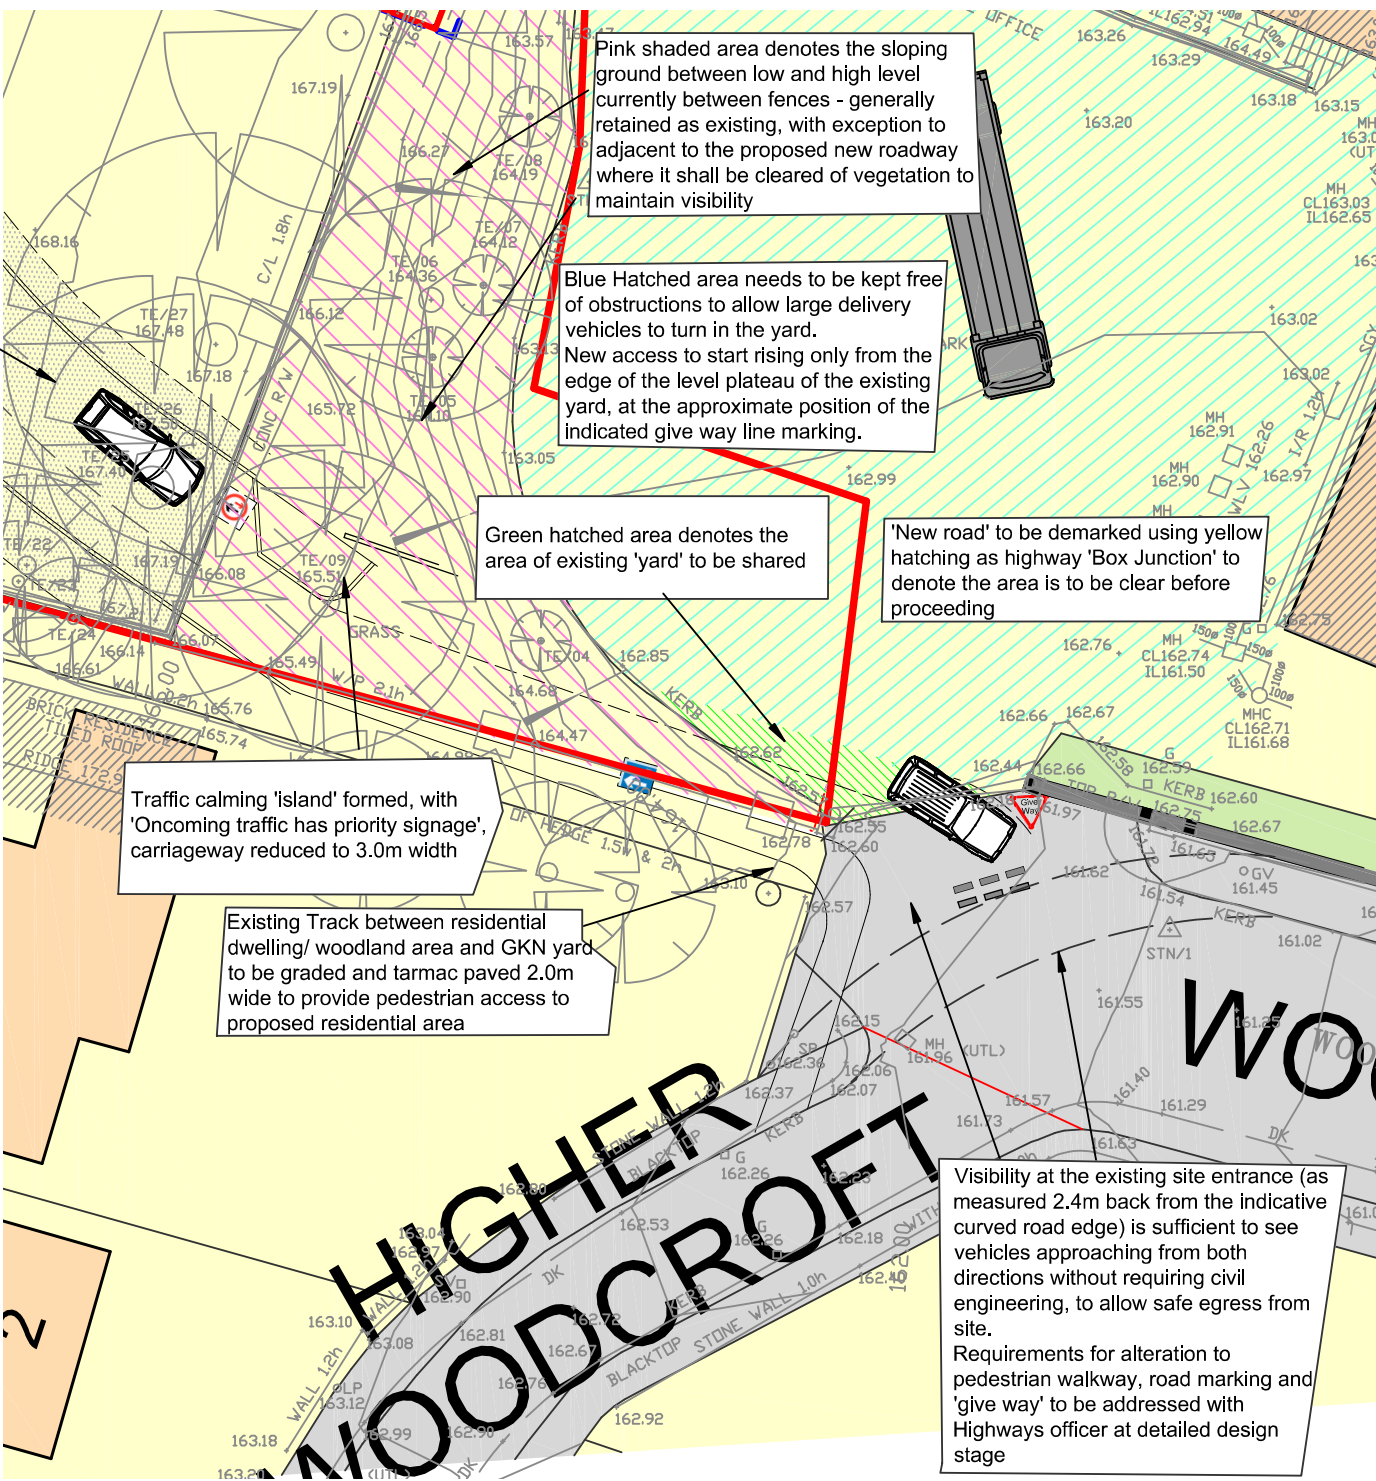

Site Plan as proposed @ 1:250

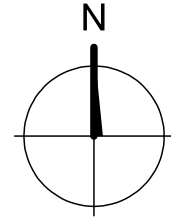

**DBD Architectural Consultancy ©2014**

1. Copyright is vested with DBD Architectural Consultancy.
2. All dimensions to be checked on site before proceeding.
3. Contractor to check/adjust dimensions of new work to suit existing conditions. Do not assume existing structure or details are plumb, square or level.
4. Contractor must notify the architect of any discrepancies before proceeding.
5. All drawings to be read in conjunction with all other consultants drawings and specs.

Rev	Date	Description
D	29.11.16	Minor amendments
C	07.02.16	Entrance cartilage amended
B	02.02.16	Entrance cartilage amended
A	27.11.15	Topographical survey added

  
**DBD Architectural Consultancy Ltd**  
50 Broad Street, Leek,  
Staffordshire, ST13 5NS  
01538 383118  
mail@dbdconsultants.co.uk  
www.dbdconsultants.co.uk

Mr A. Archer  
Client

Feasibility study for housing  
at Higher Woodcroft  
Project

Site entrance  
as existing & proposed

Stage: Planning  
Size: A3  
Scale: 1:250  
Date: 28.10.15  
Job No: 1506-400  
Drawing Number: PL 03 D