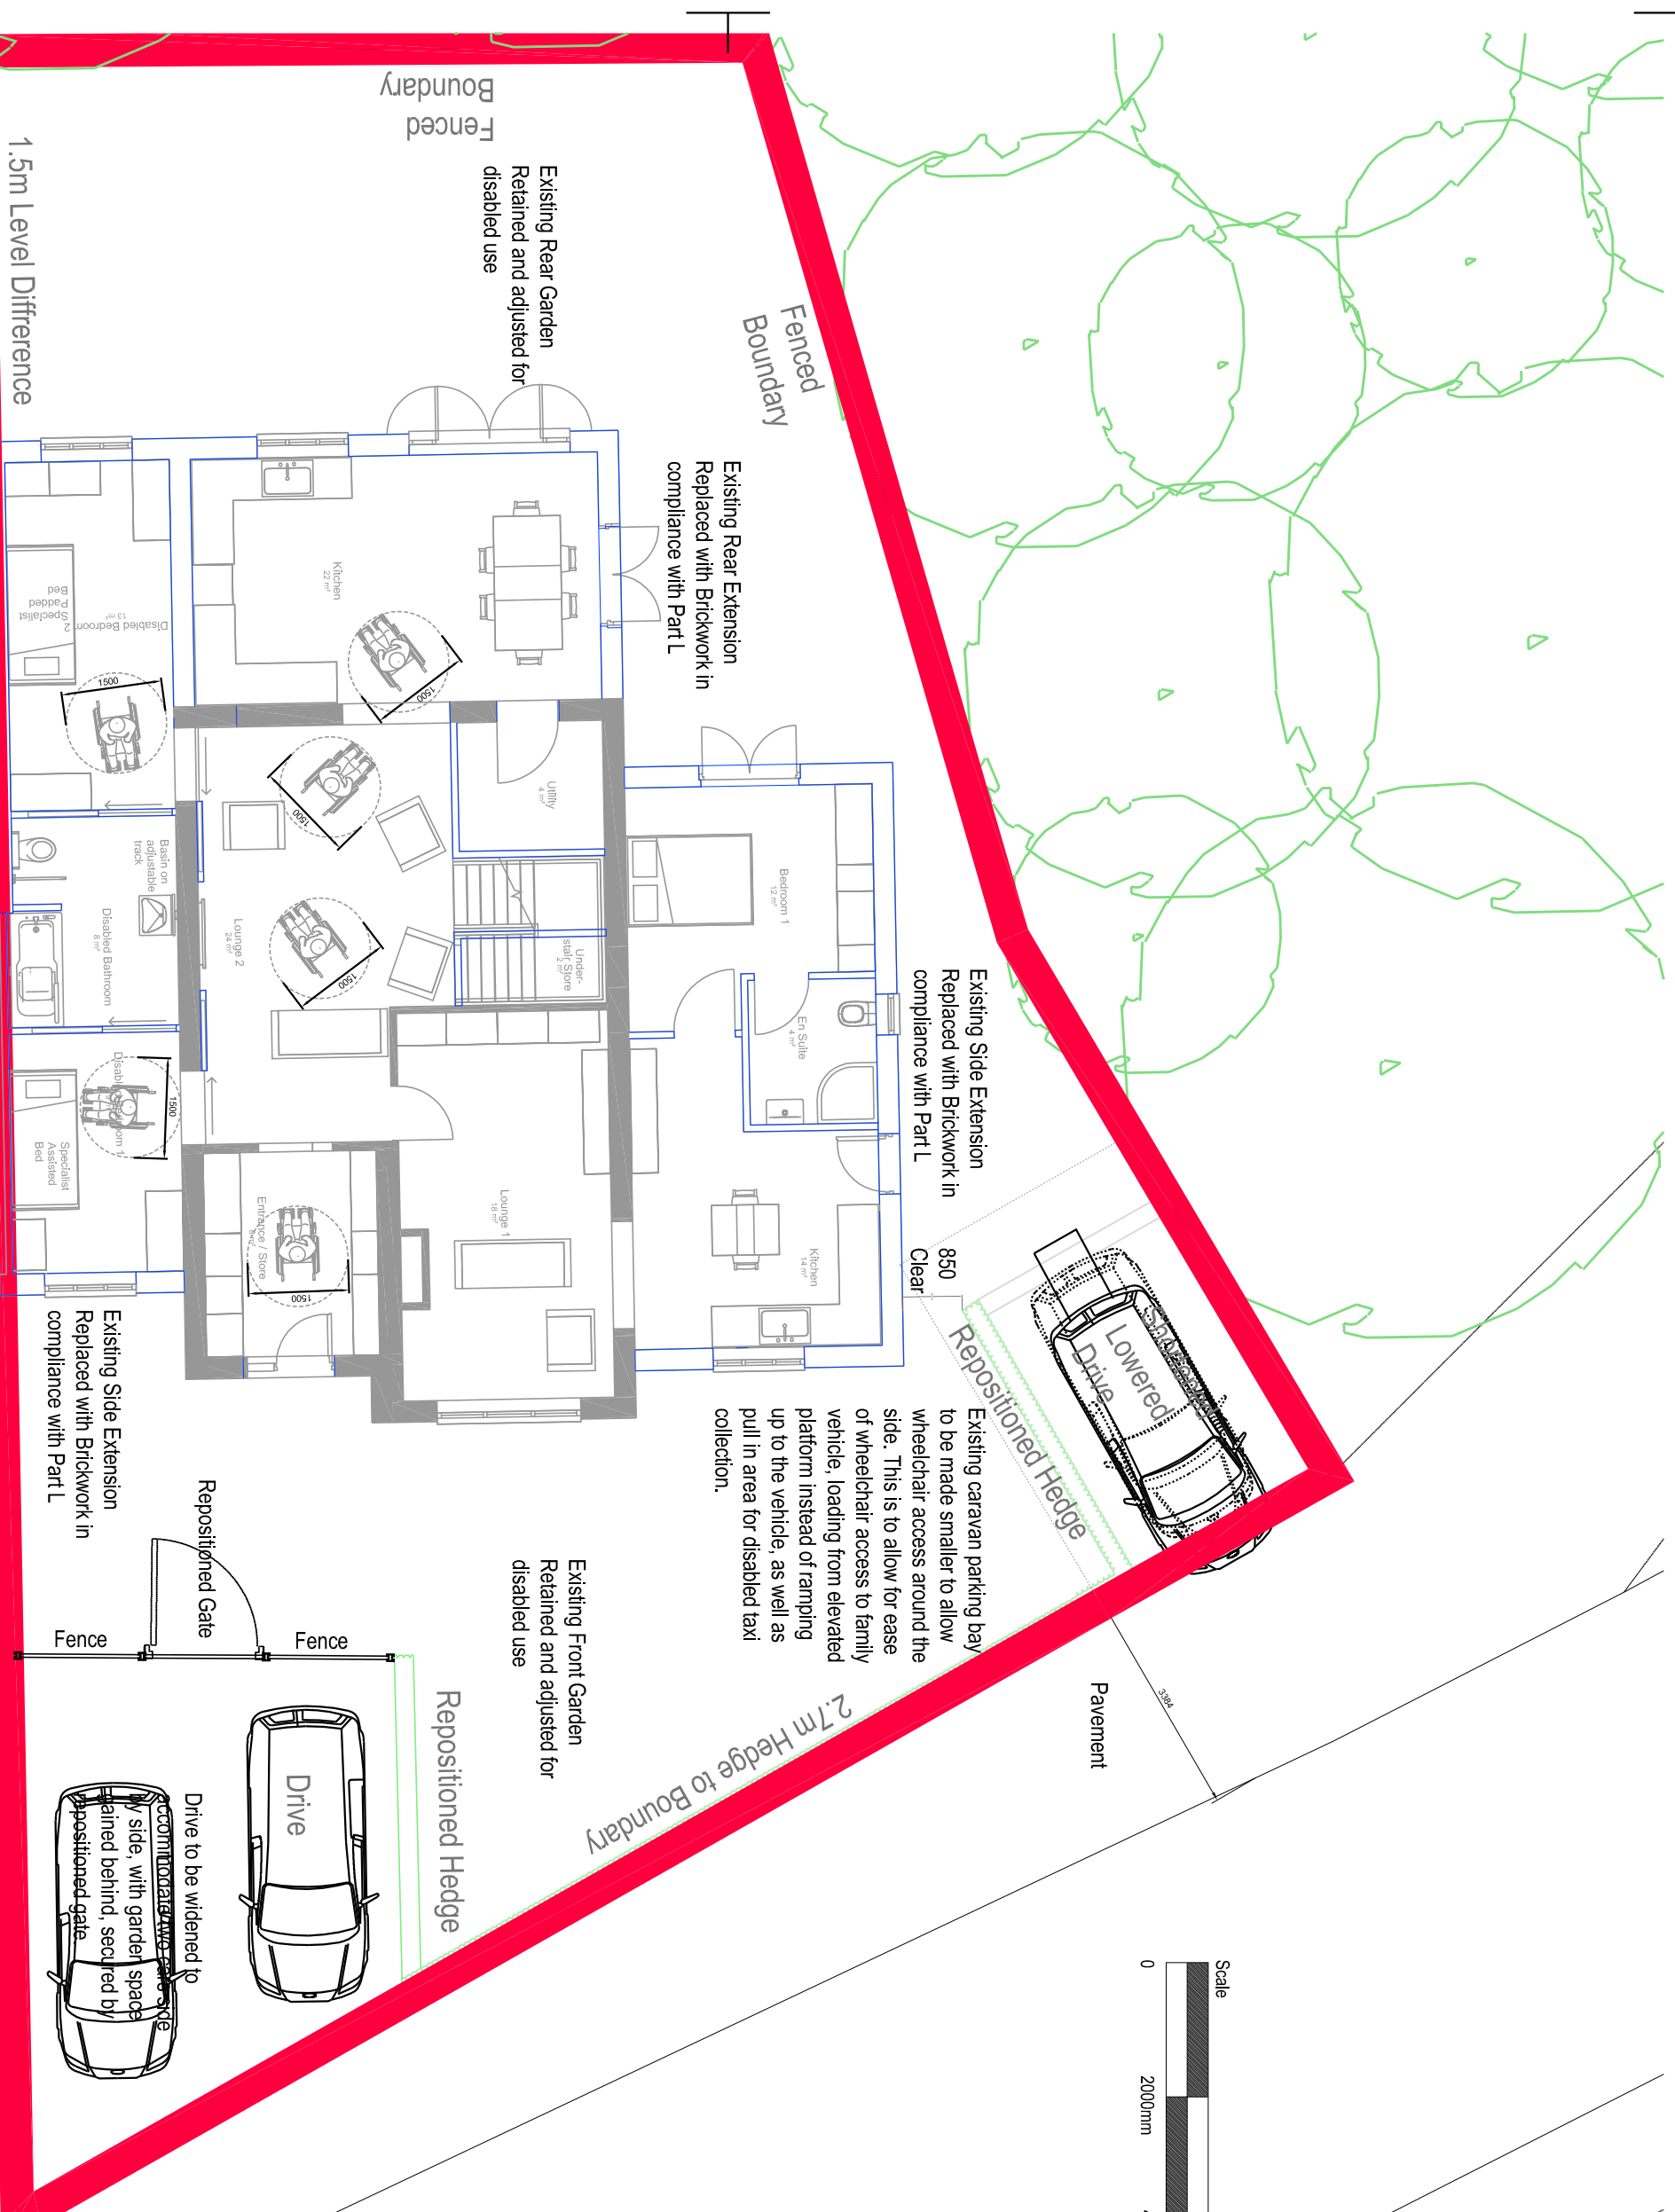
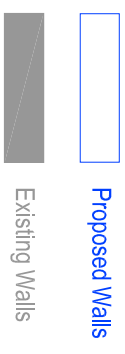
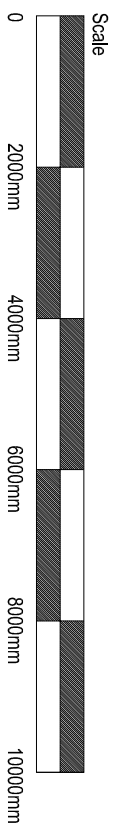
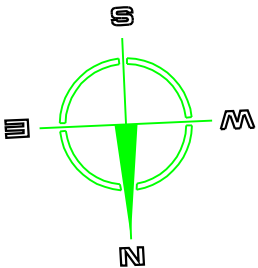


Copyright of this drawing is vested in the Architect and it must not be copied or reproduced without consent. Figured dimensions only are to be taken from this drawing. All contractors must visit the site and be responsible for taking and checking all dimensions relative to their work. b2architecture are to be advised of any variation between drawings and site conditions.

All Work To Be Carried Out From Dimensioned Drawings Only..... If In Doubt Ask

Rev.	Drawn	Comments	Date
------	-------	----------	------

**bp**Architecture

: 01782 515 555

✉: Enquiries@bpArchitecture.co.uk

93 High Street Biddulph Staffs ST8 6AB

Architects - Interior Design - Conservation - Landscape

Client
Mr & Mrs Rowley and Mr & Mrs Foxall

Project
17-043 - Alterations and Extensions
to 88 Thames Drive, Biddulph, ST8 7JF

Title
Proposed Ground Floor Plan

Planning

Date **jul 2017**

Drawn DD

Scale @A3 **1:100**

Checked **BSP**

Project No. Drawing No.
17-043_AS(0)05

Rev