




Existing Front Elevation

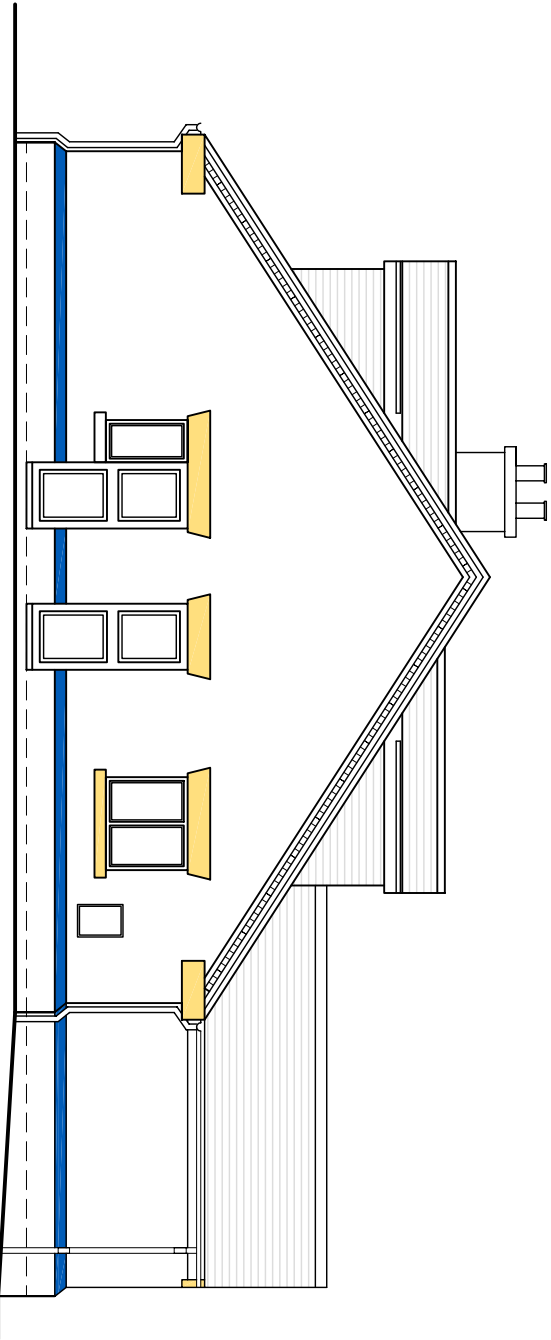

Existing Side Elevation

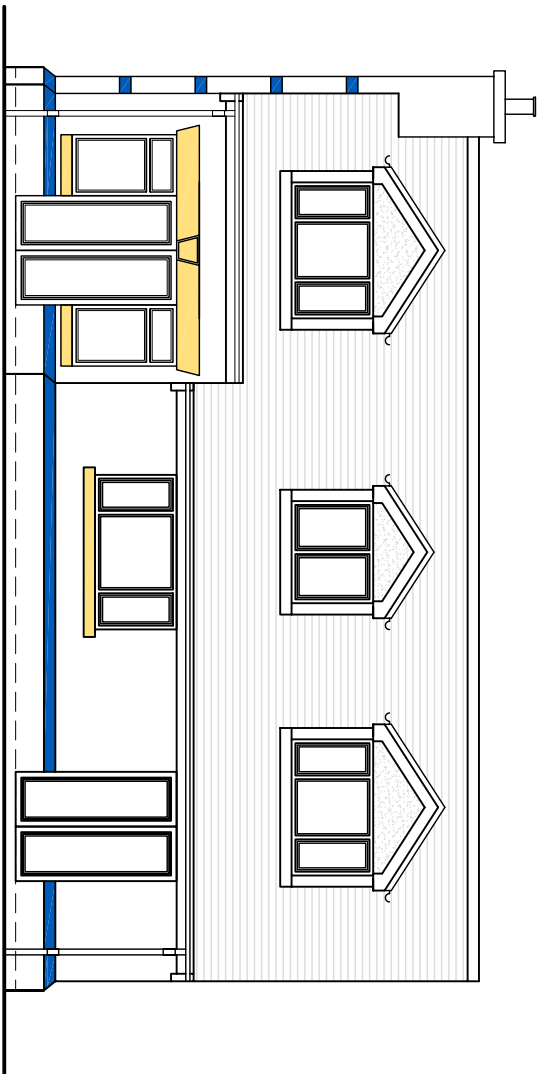

Existing Rear Elevation

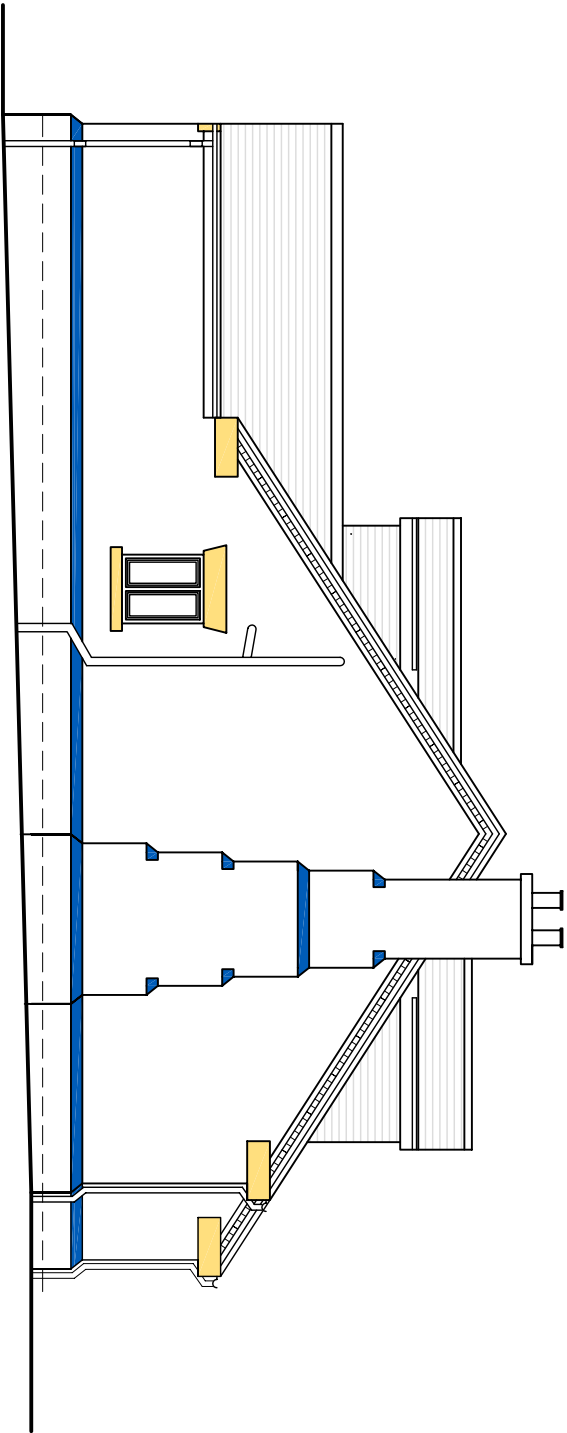

Existing Side Elevation

THIS DRAWING HAS BEEN PREPARED  
FOR THE PURPOSE OF OBTAINING  
PLANNING PERMISSION APPROVAL ONLY

Revision Details of Amendments			
Proposed Development Proposed Garage extension to 66 Ash Bank Road, Werrington, Stoke-on-Trent Staffordshire ST2 9DU			
Drawing Title Existing Elevations			
Date 01/01/17	Scale @ A3 1:100	Sheet 2 of 4	
Applicants Name & Address Mr and Mrs Lomas 66 Ash Bank Road, Werrington, Stoke-on-Trent Staffordshire ST2 9DU Tel No 01782 304752			