

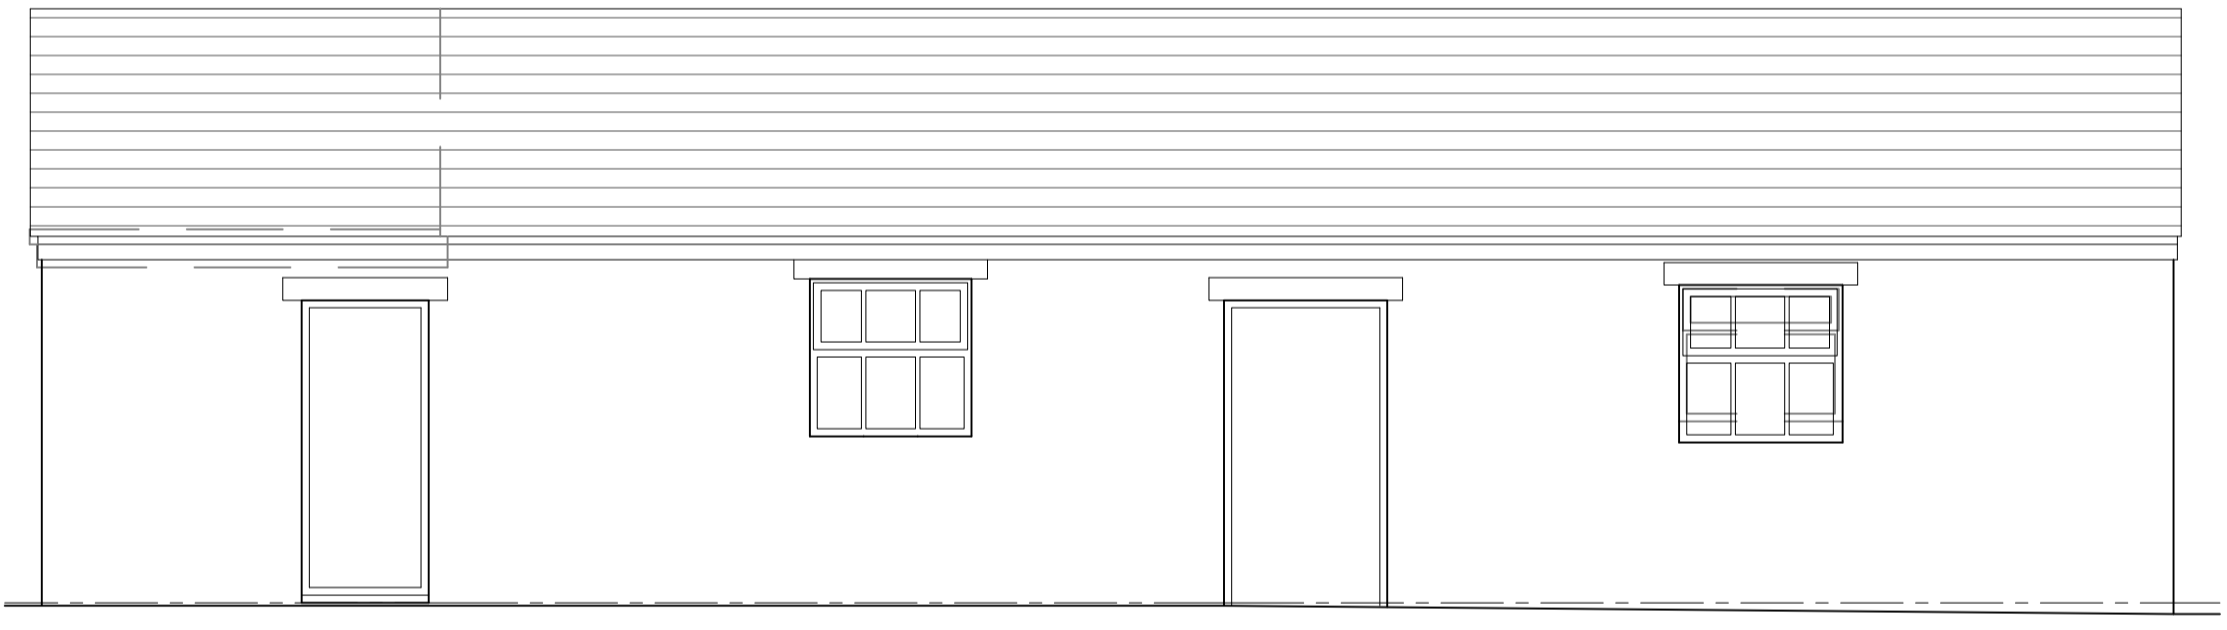



Barn 2

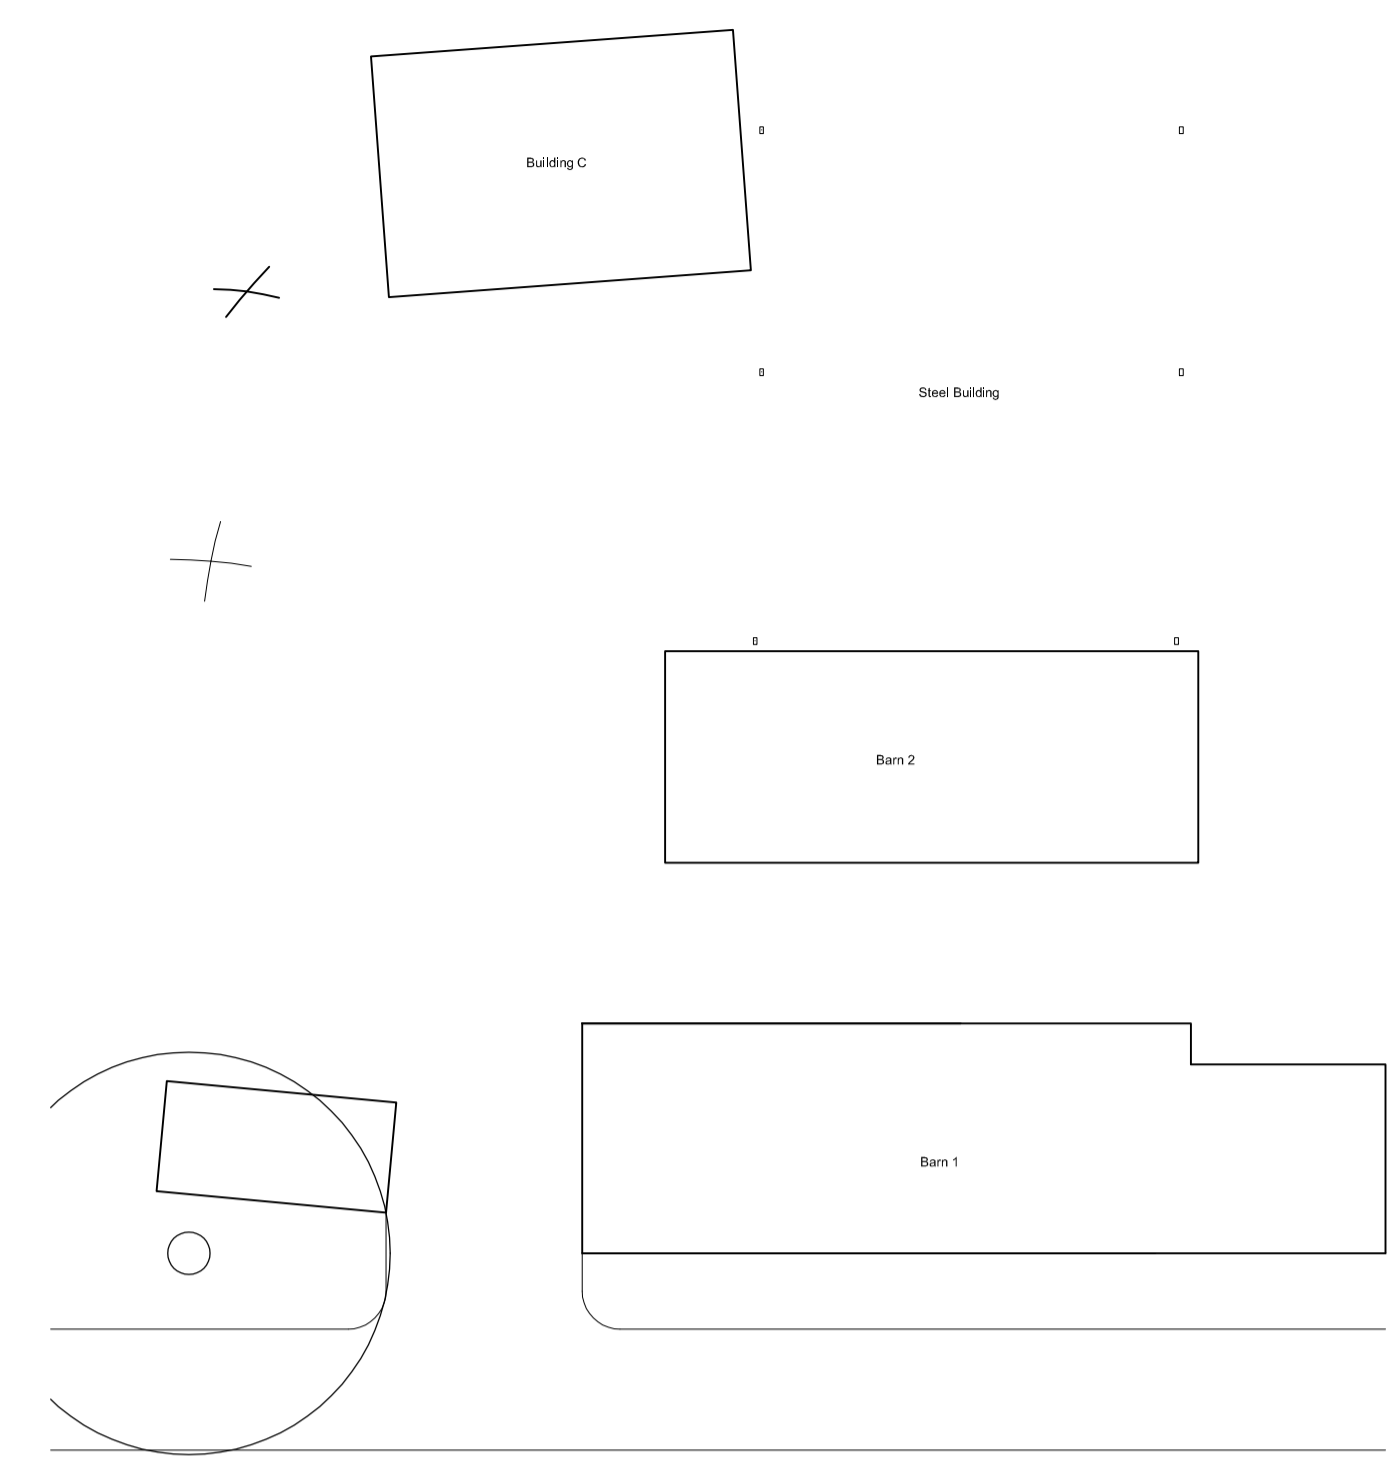


Harveys Lane Elevation

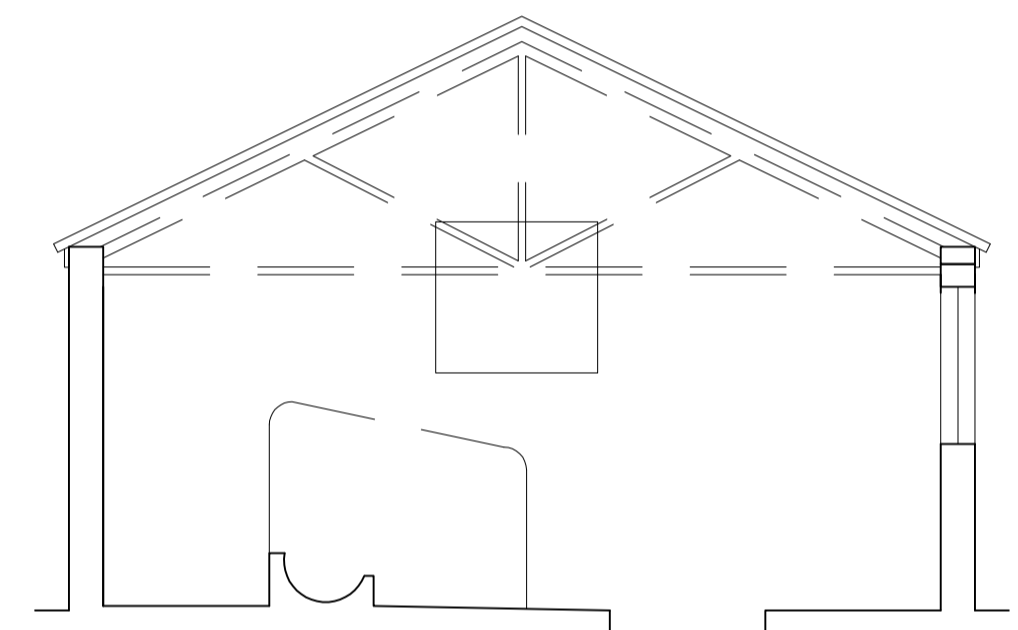

Section A-A

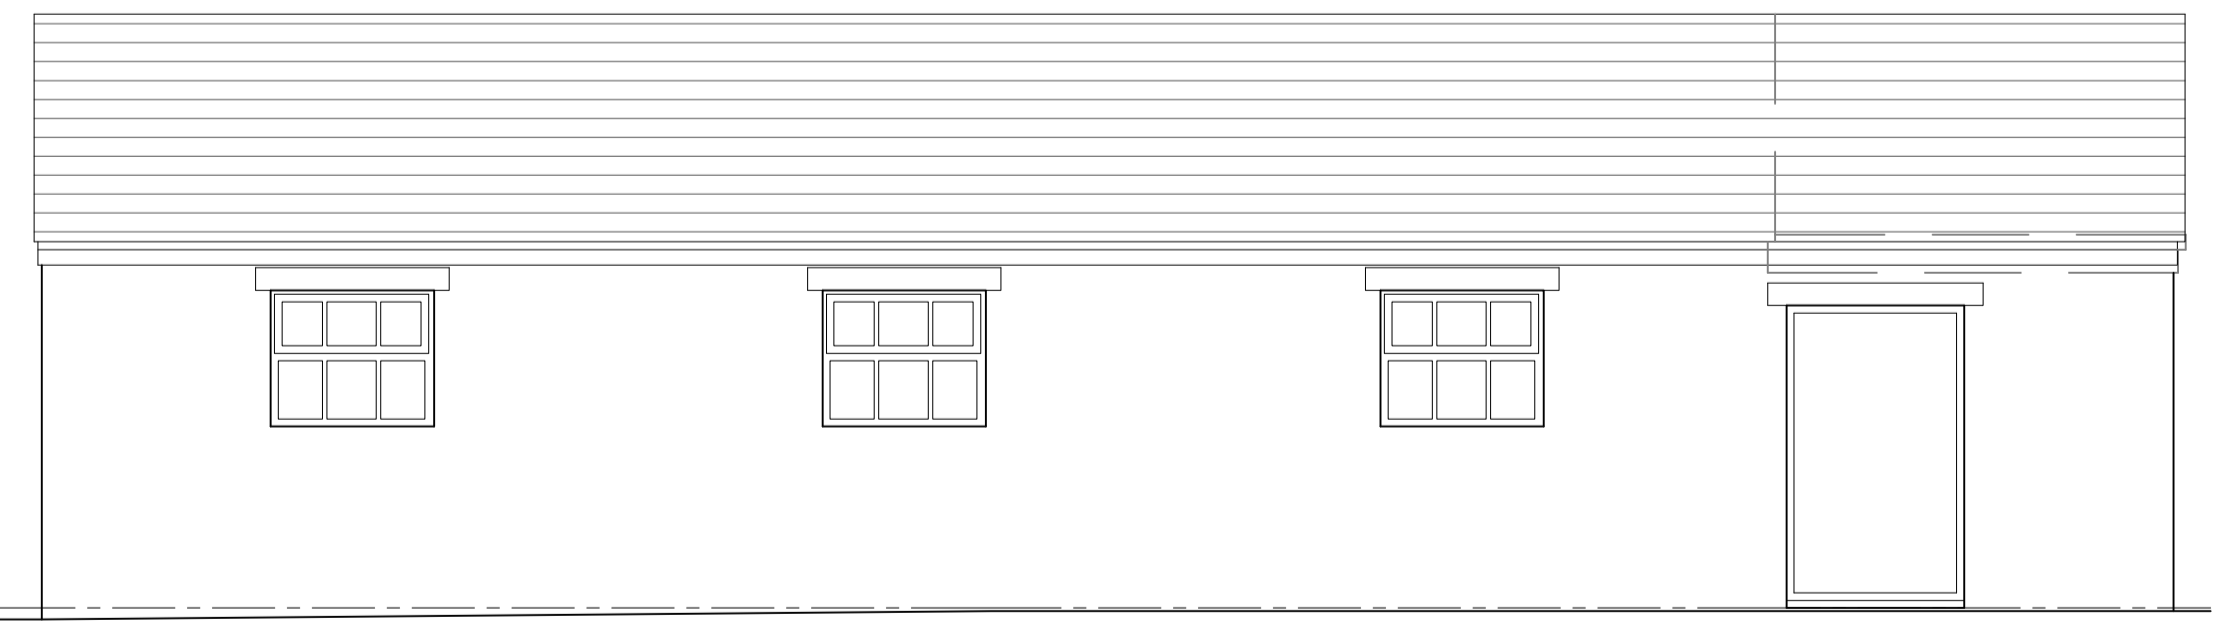

Rear Elevation

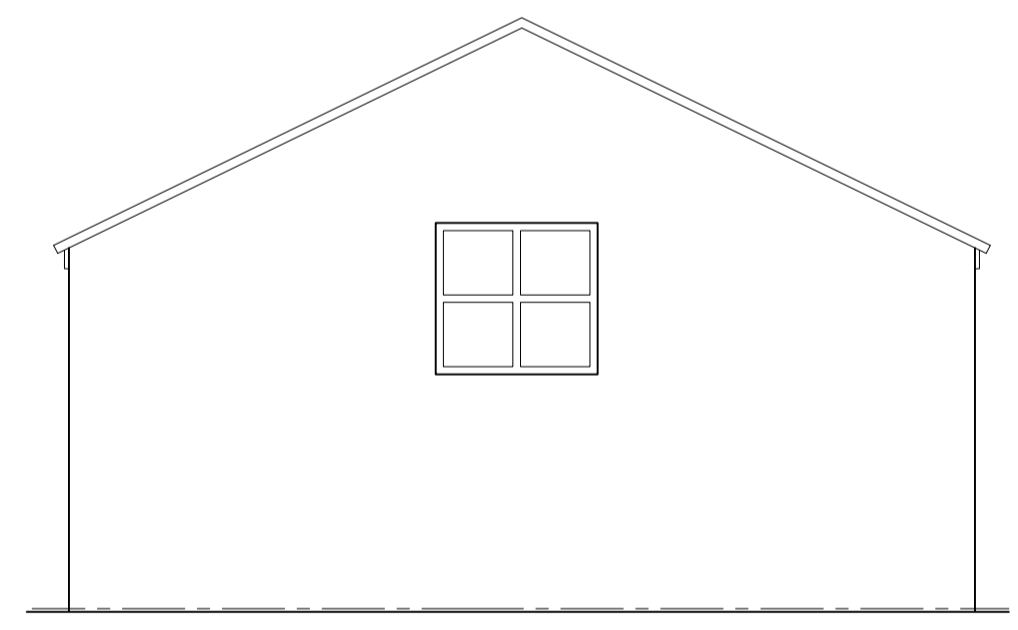

Side Elevation



Driveway Elevation

MODE
Architects & Development

01782 479644
admin@mode-uk.com
www.mode-uk.com

Pennant House, Salem Street, Stoke-on-Trent

Client Mr & Mrs Chadwick

Project Conversion of Barns at Harveys Lane, Kingsley Moor

Title Plans & Elevations as Proposed Barn 2			
Status Planning			
Scale @A1	Date	Drawn	Checked
1:50	Sept 17	KJM	
Drawing No. 17 036 AL(0)12			Rev