




FRONT ELEVATION 1:50

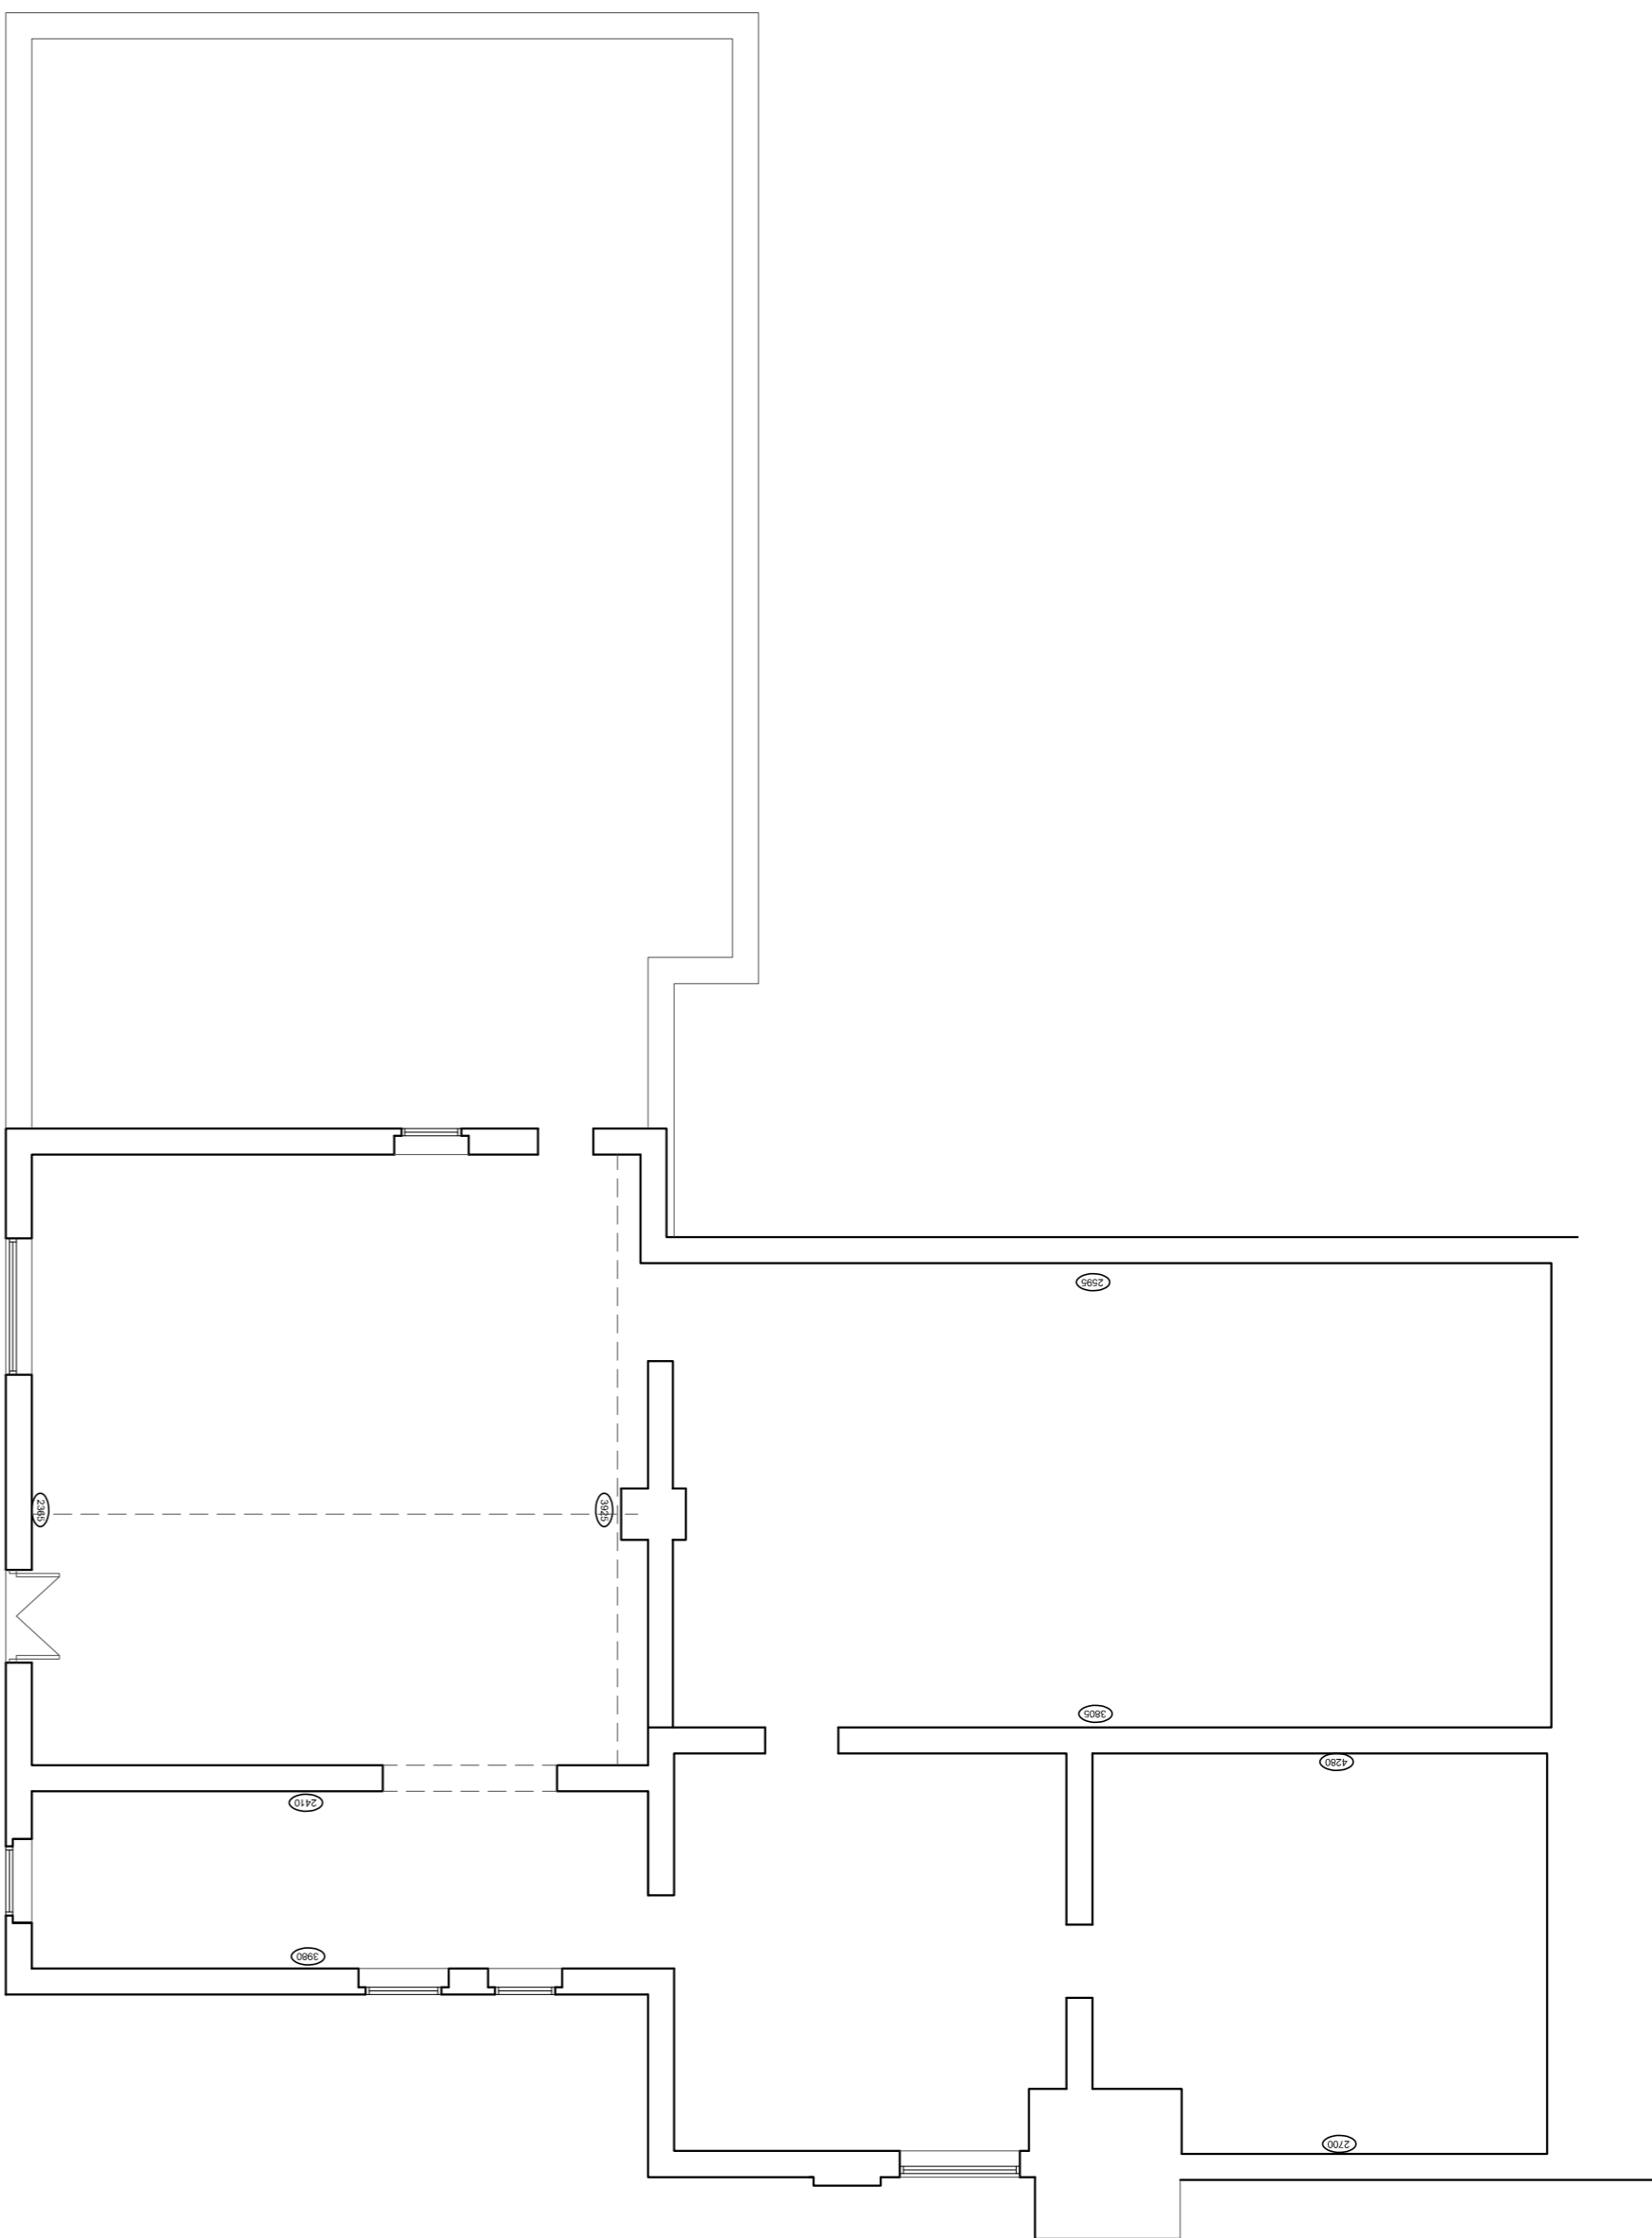

FIRST FLOOR PLAN 1:100

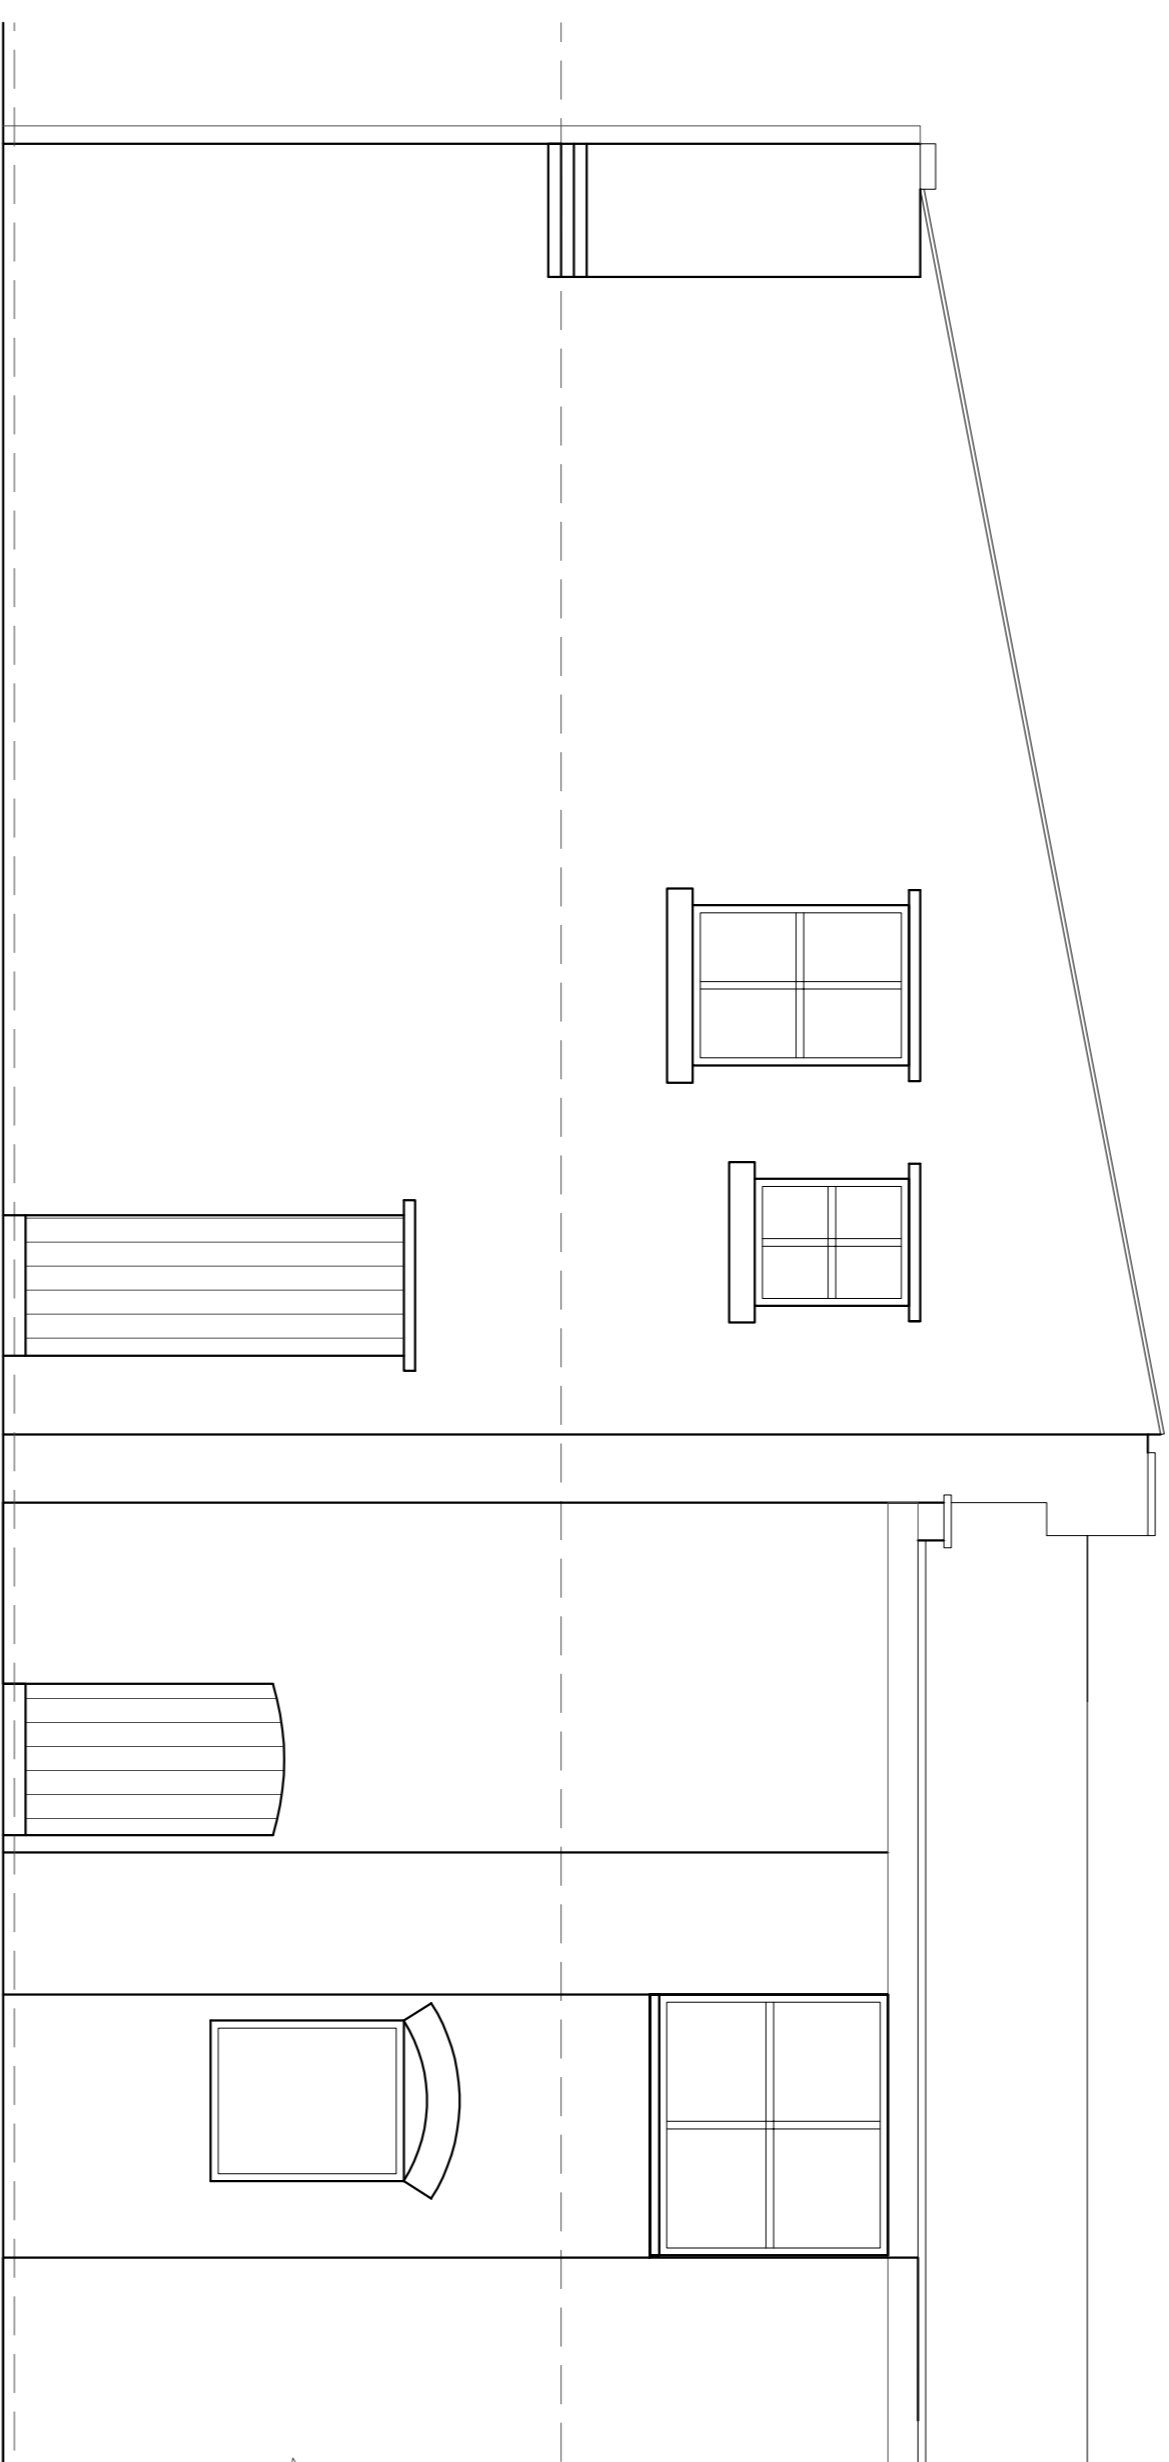


SIDE ELEVATION 1:50

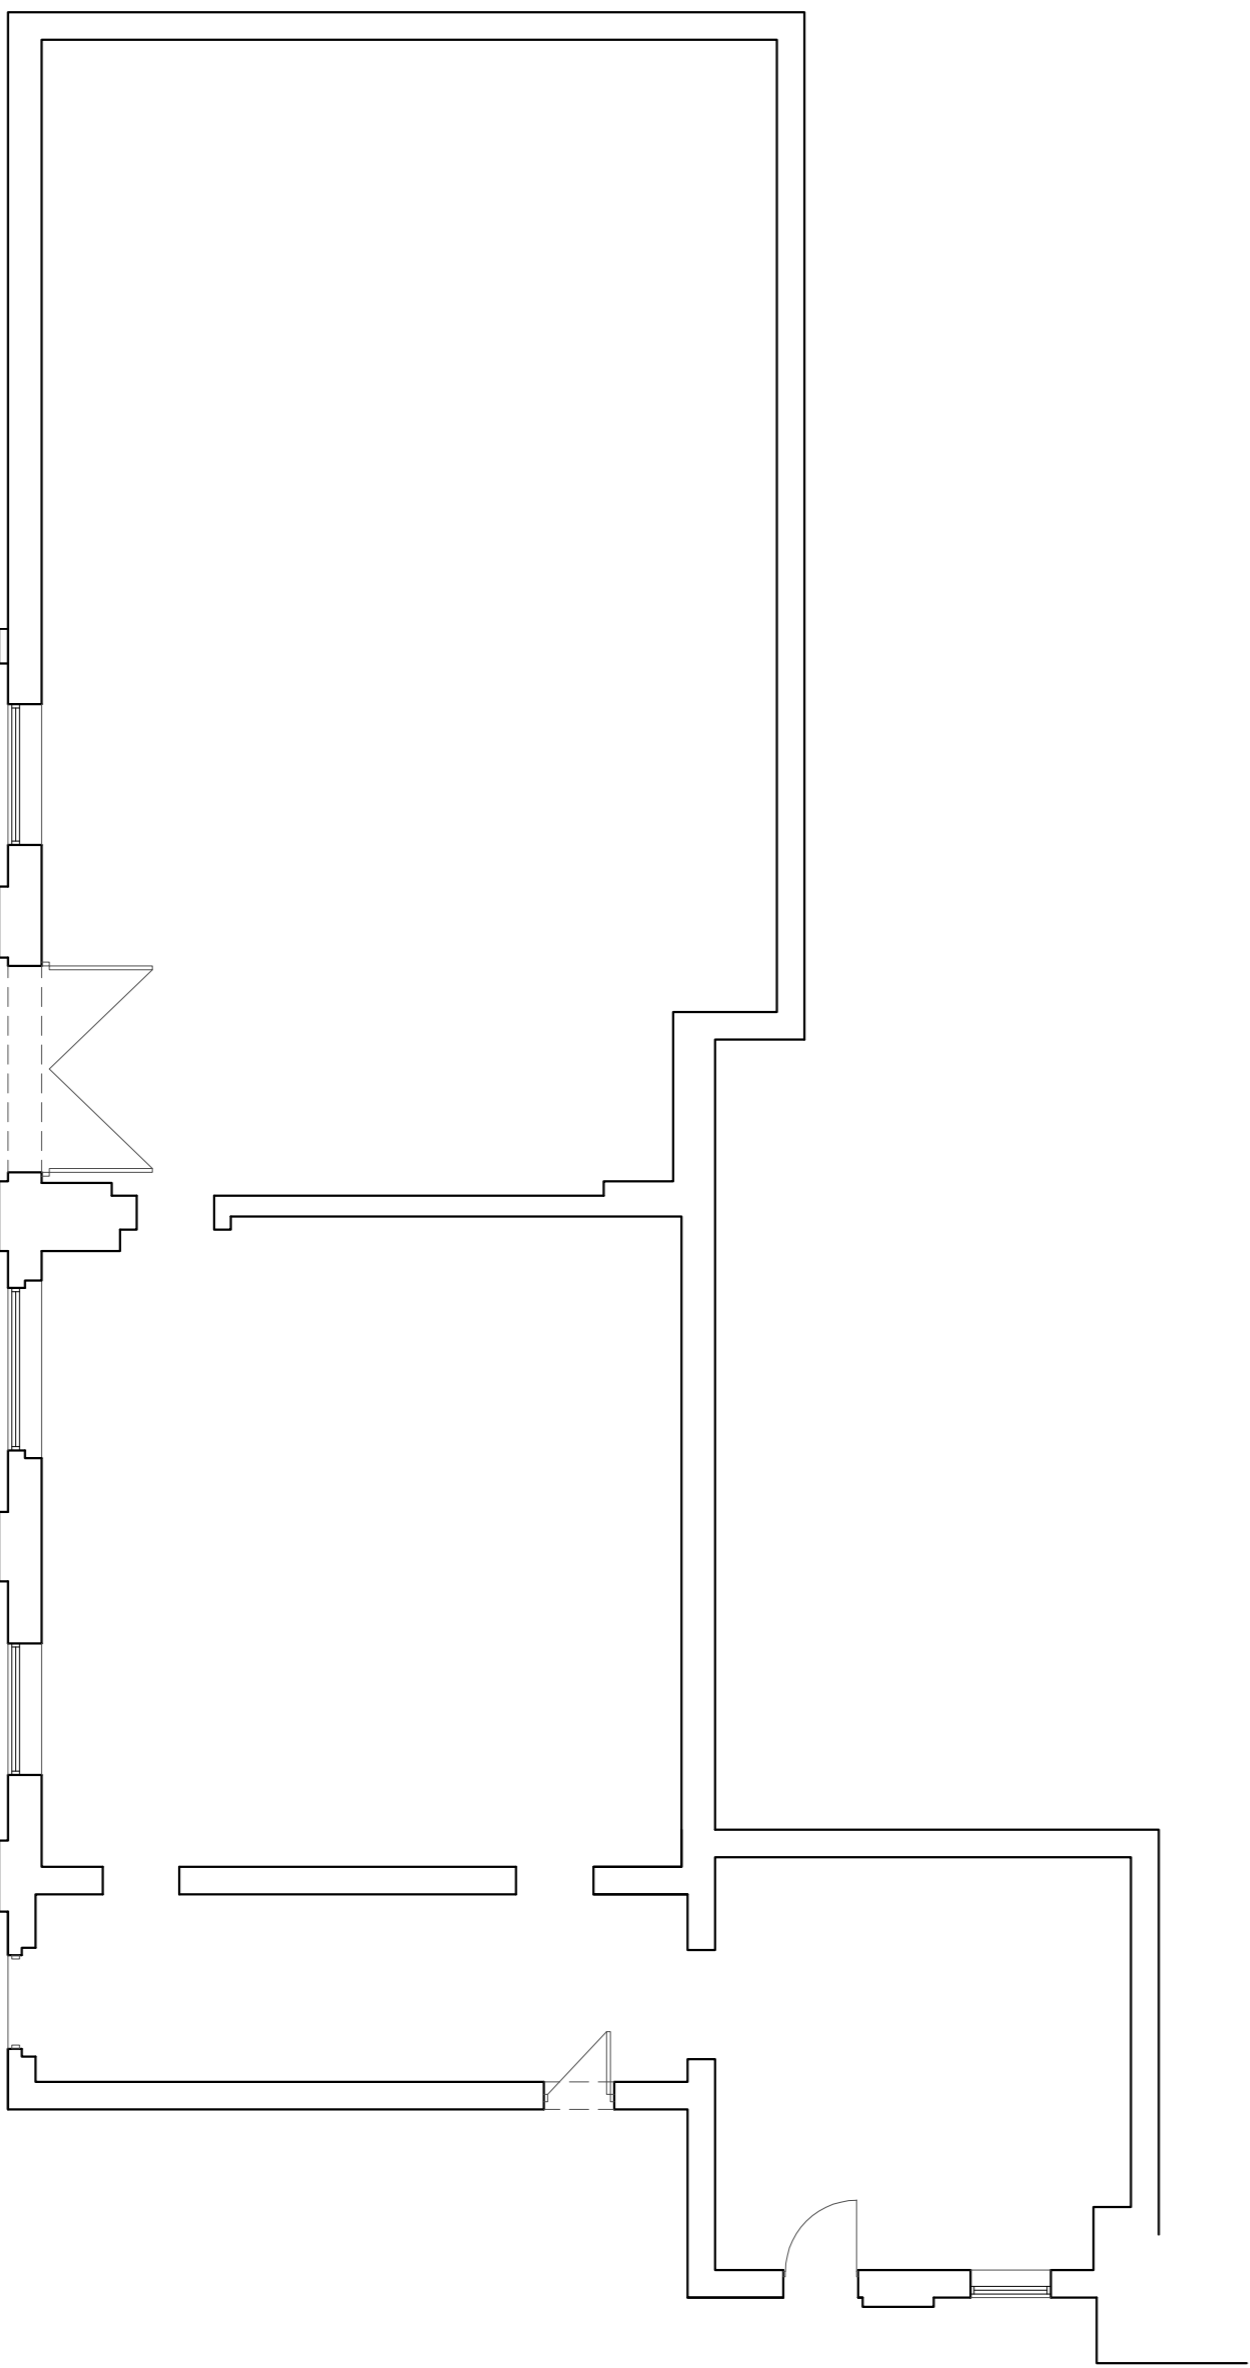

GROUND FLOOR PLAN 1:100

Ordnance Survey © Crown copyright 2017. All rights reserved. Licence number 100051789

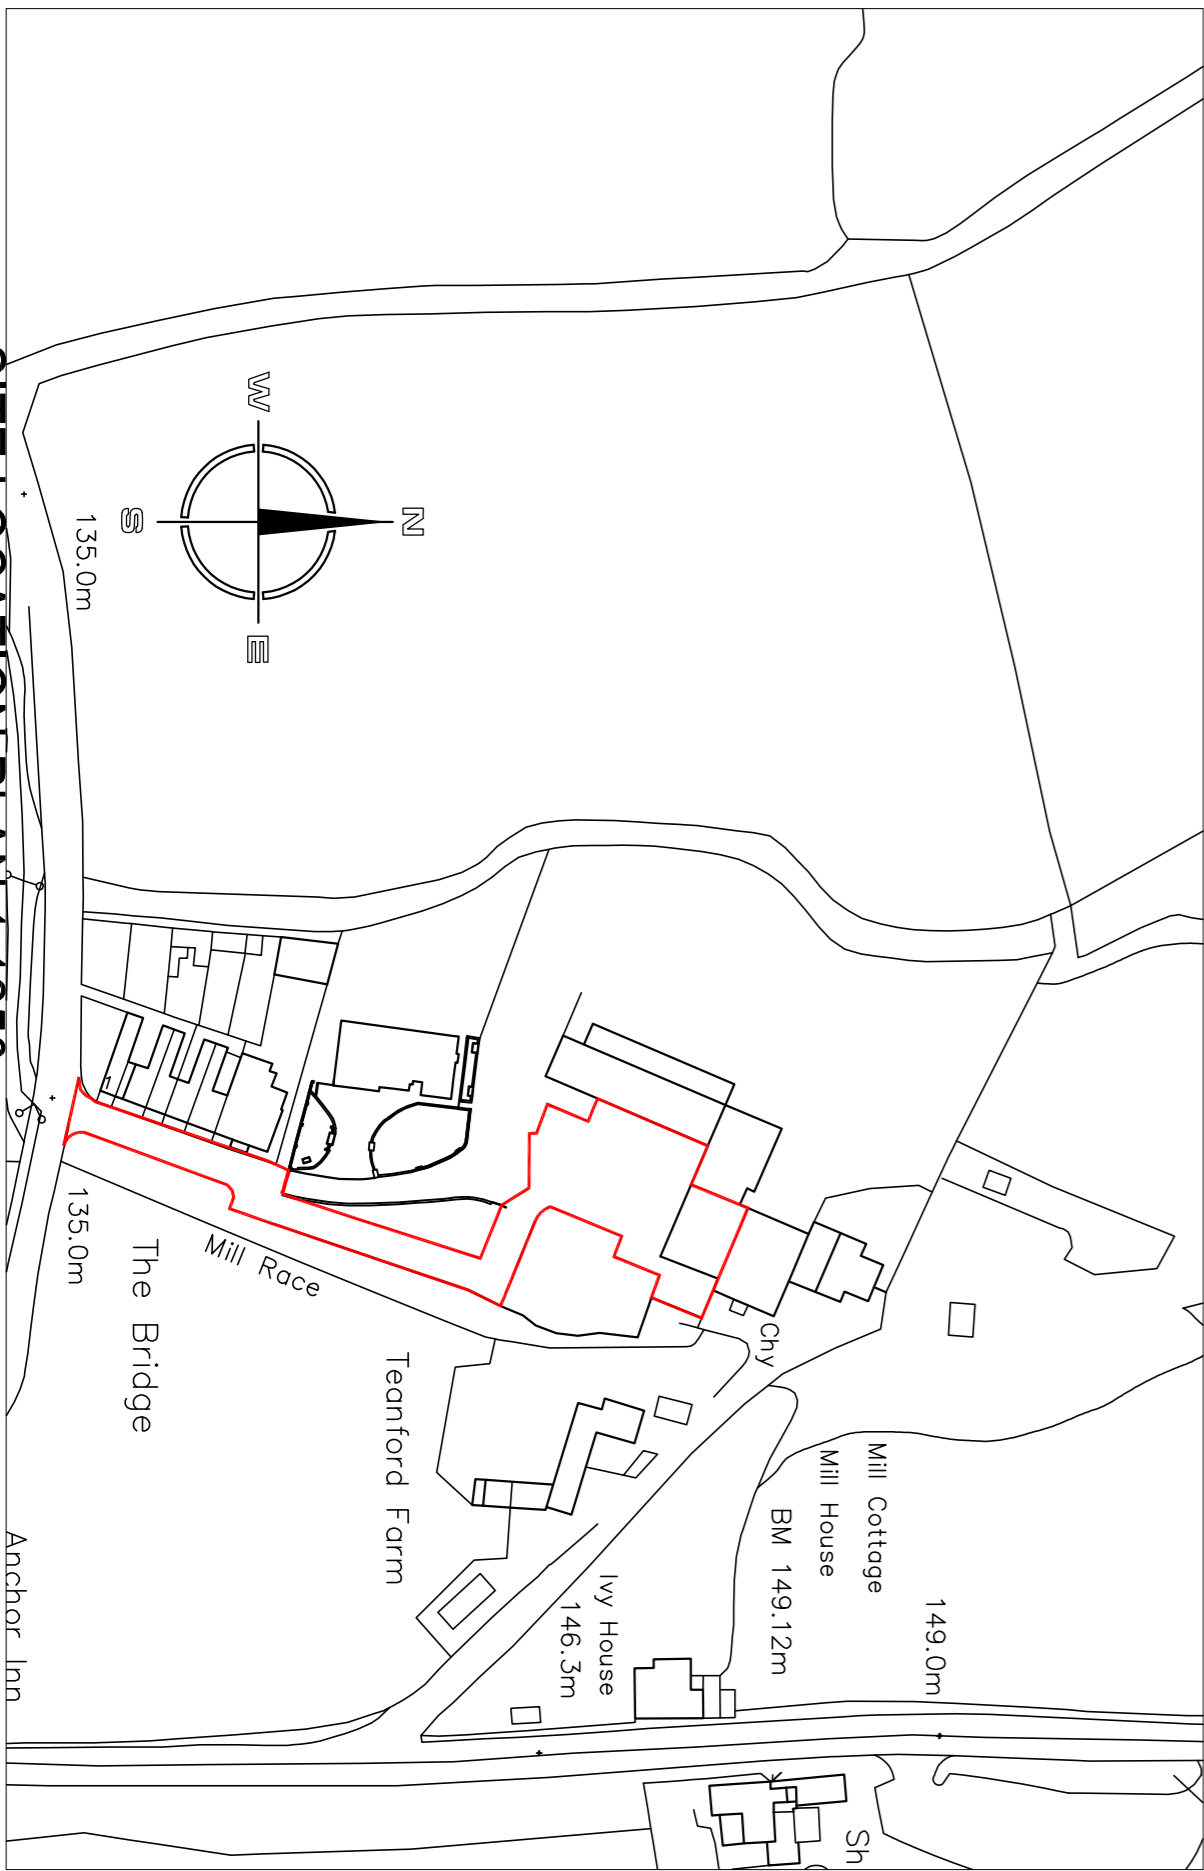

SITE LOCATION PLAN 1:1250

Hewitt&Carr Architects
2-4 Cross Street | Cheddle | Staffordshire | ST10 1NP
T: 01539 725888
E: enquiries@hccarchitects.co.uk
W: www.hccarchitects.co.uk

Client
Mr and Mrs P Wilsnaw

Project
Conversion of Mill to Residential Dwelling
Teatford, Staffs ST10 4EW

Title
Existing Plans and Elevations

Date
PLANNING
AUG 2017
Date
AS NOTED
Scale @A1
Checked
MJC

Project No.
00702_AL(0)01
Drawing No.
Rev

PLANNING