




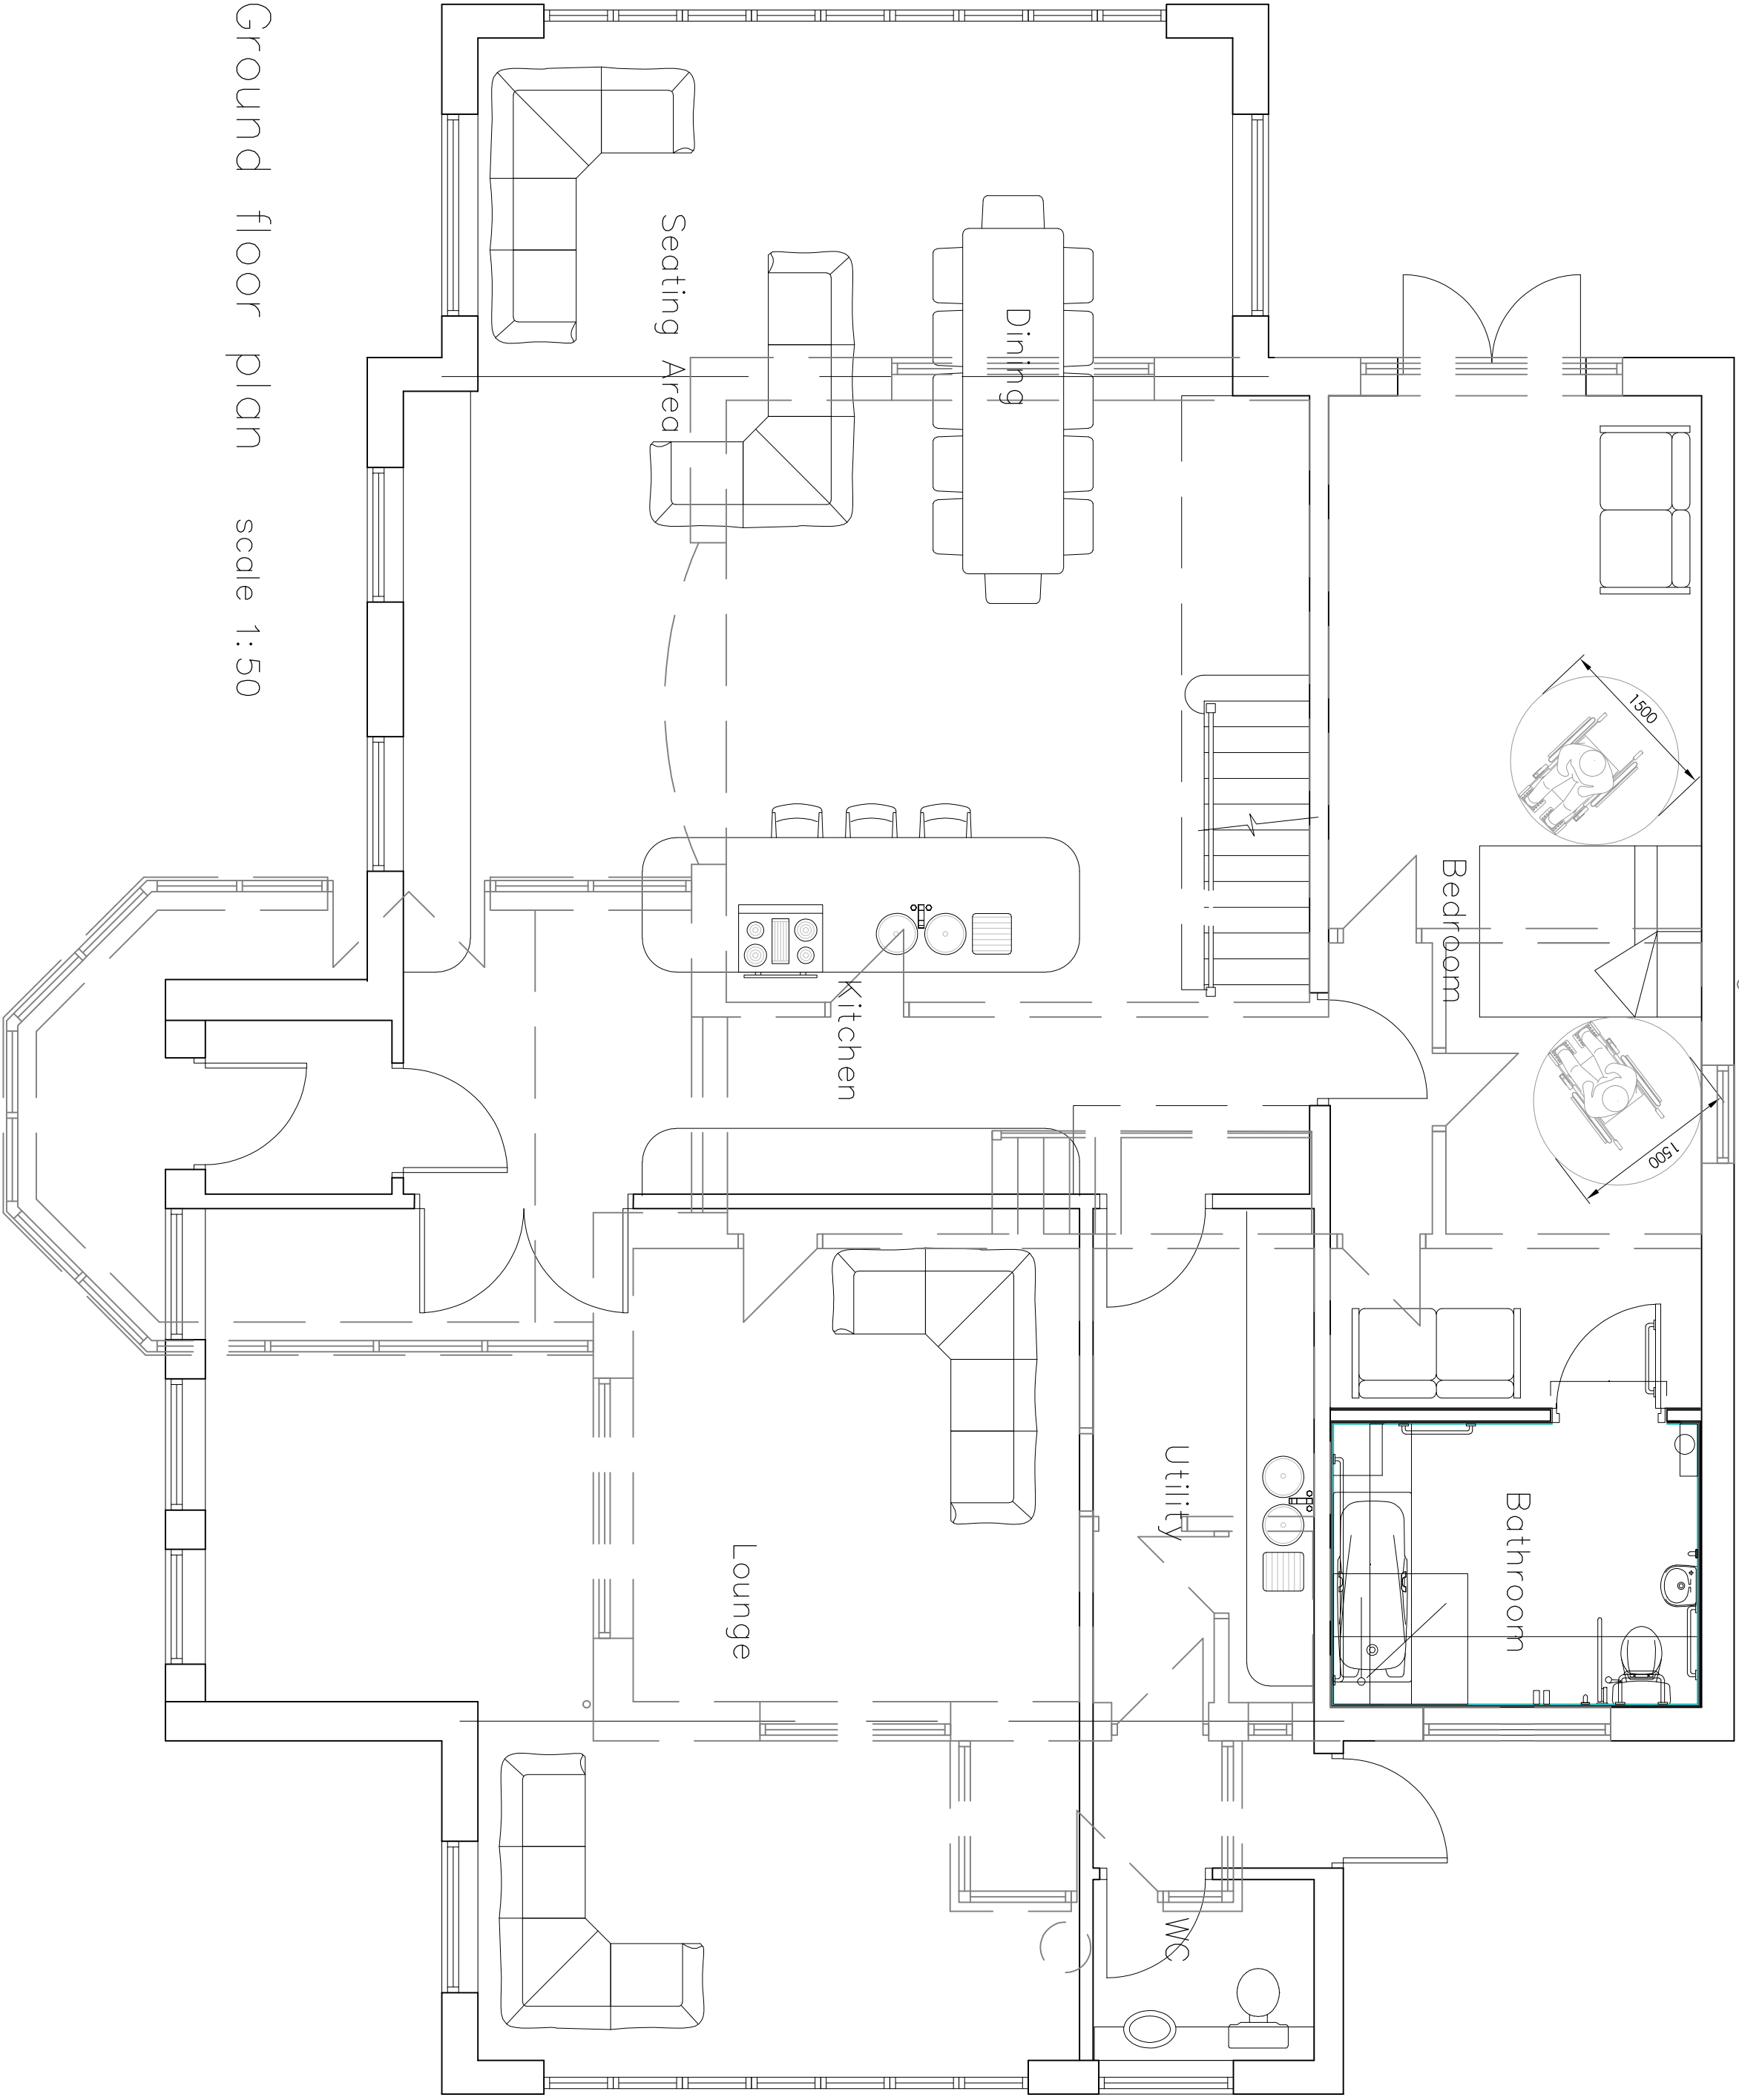


Front Elevation    scale 1:50

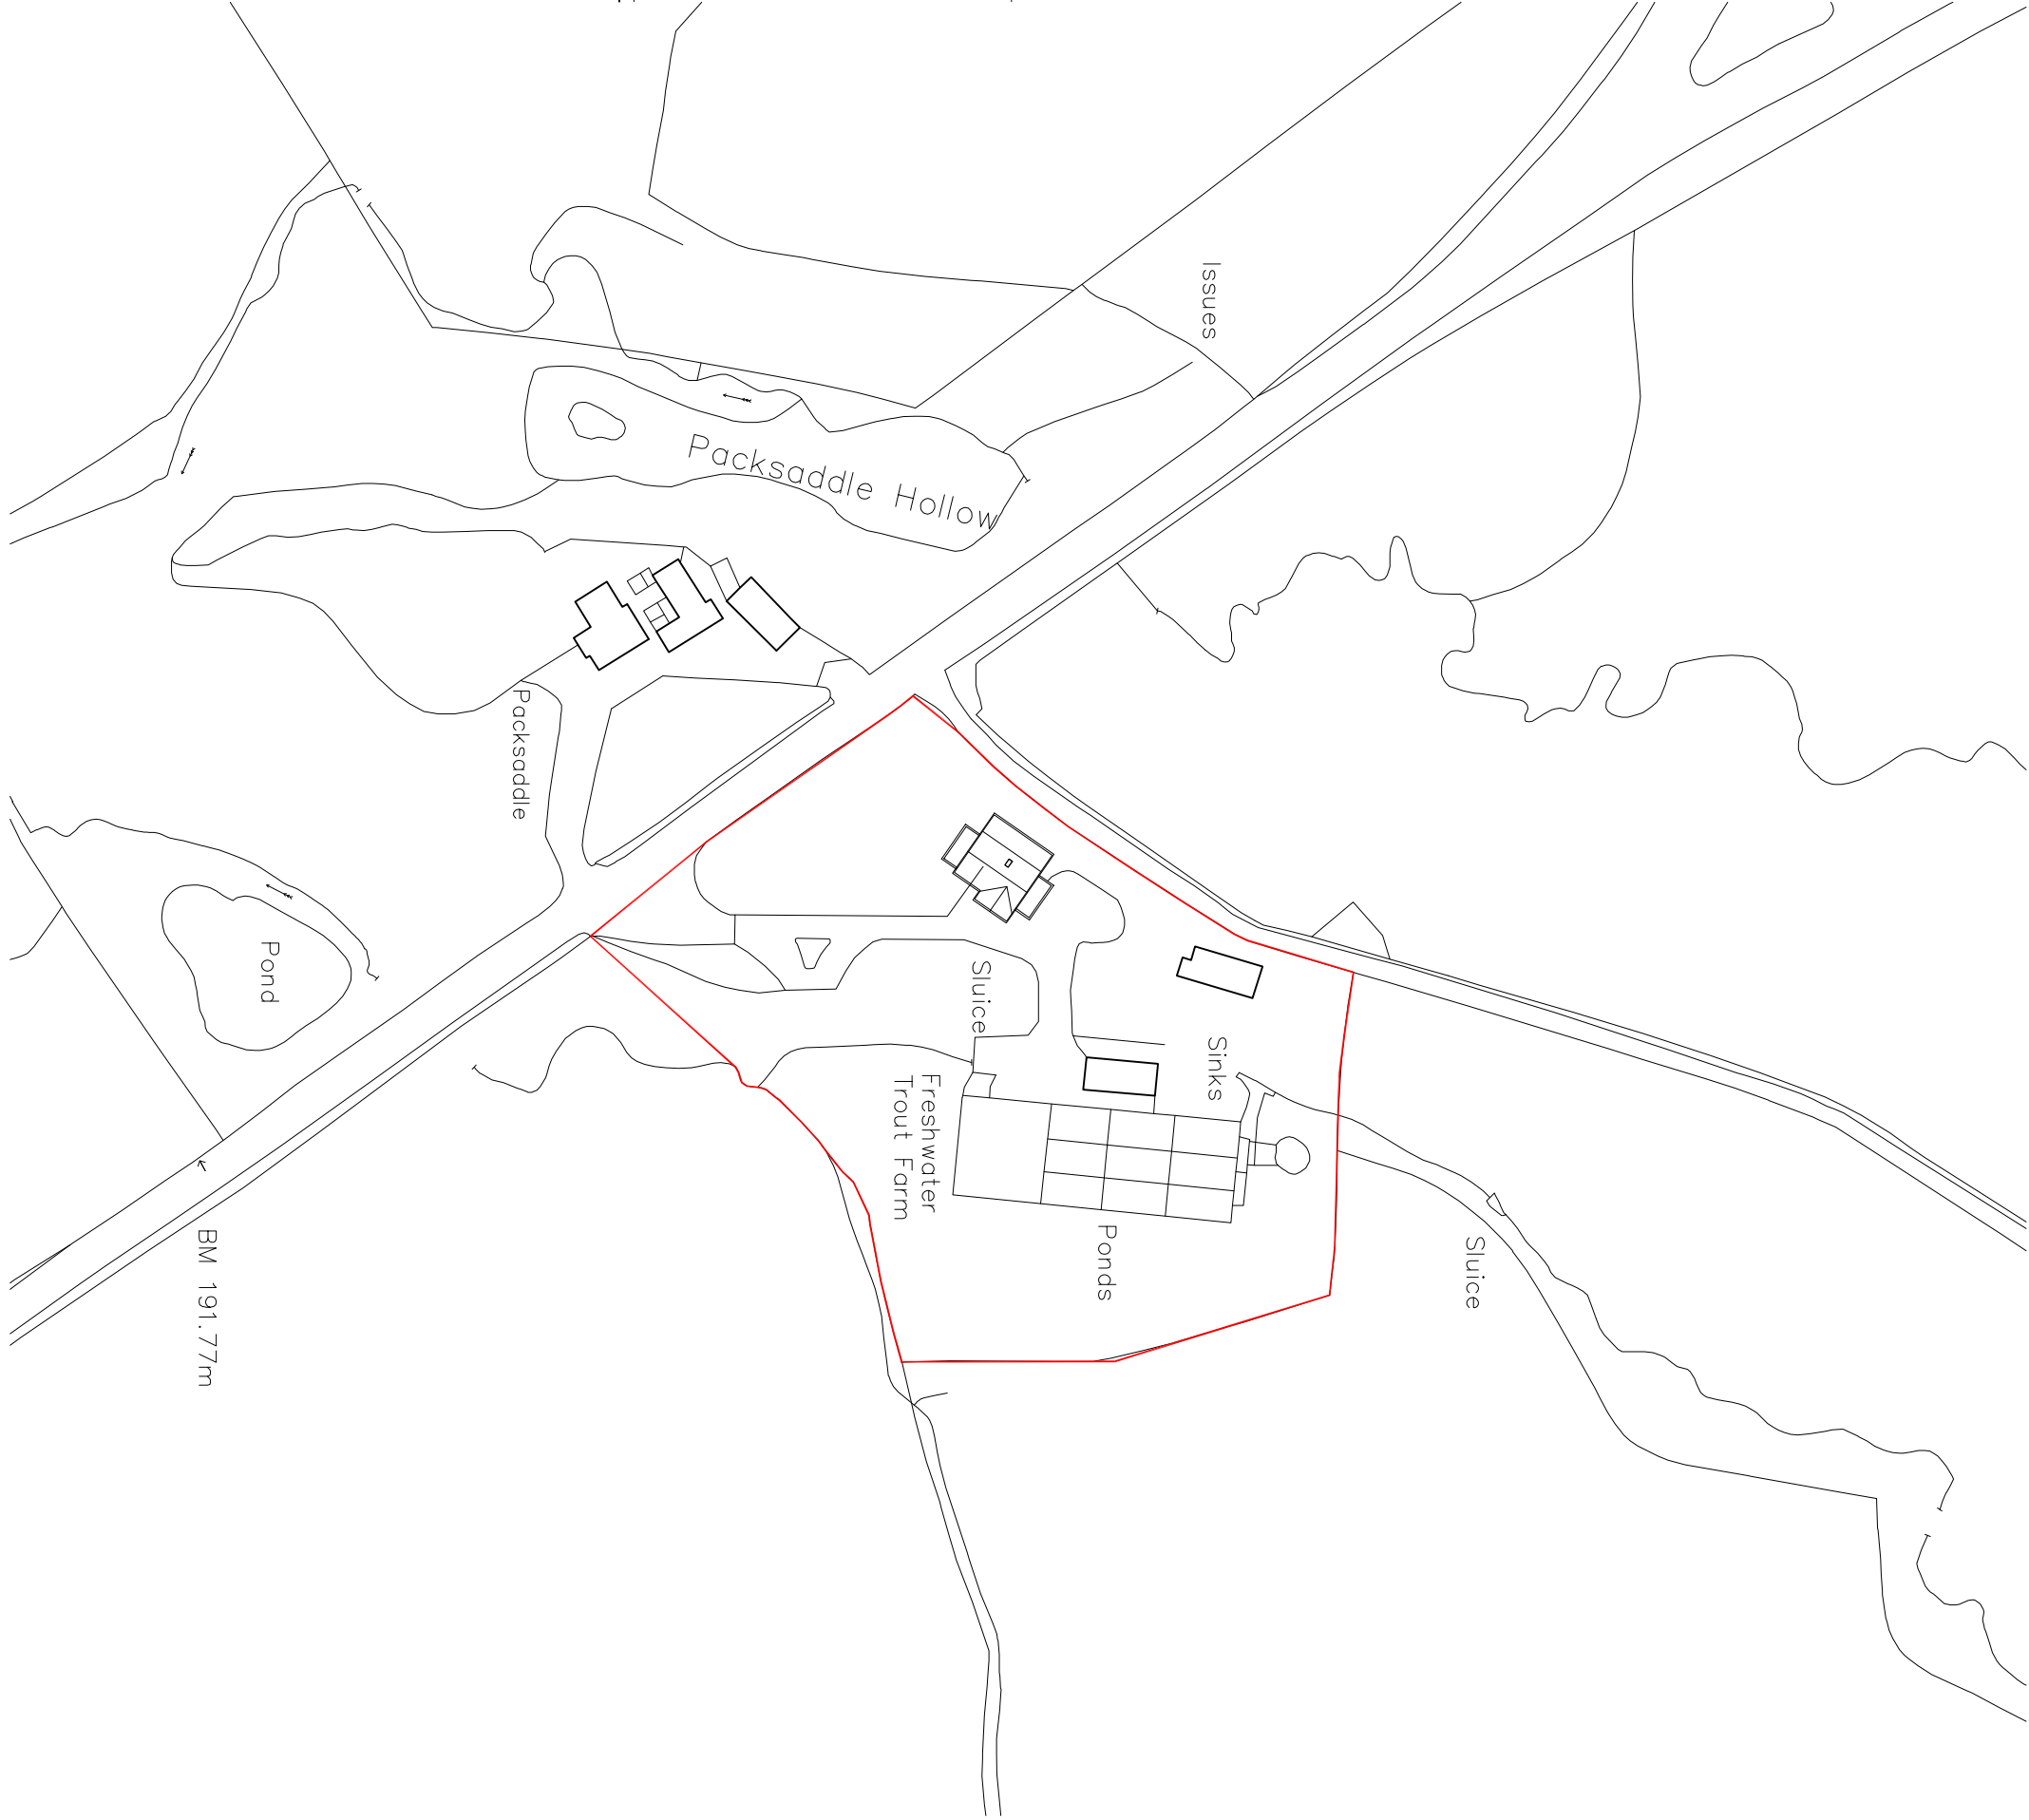

Ground floor plan    scale 1:50

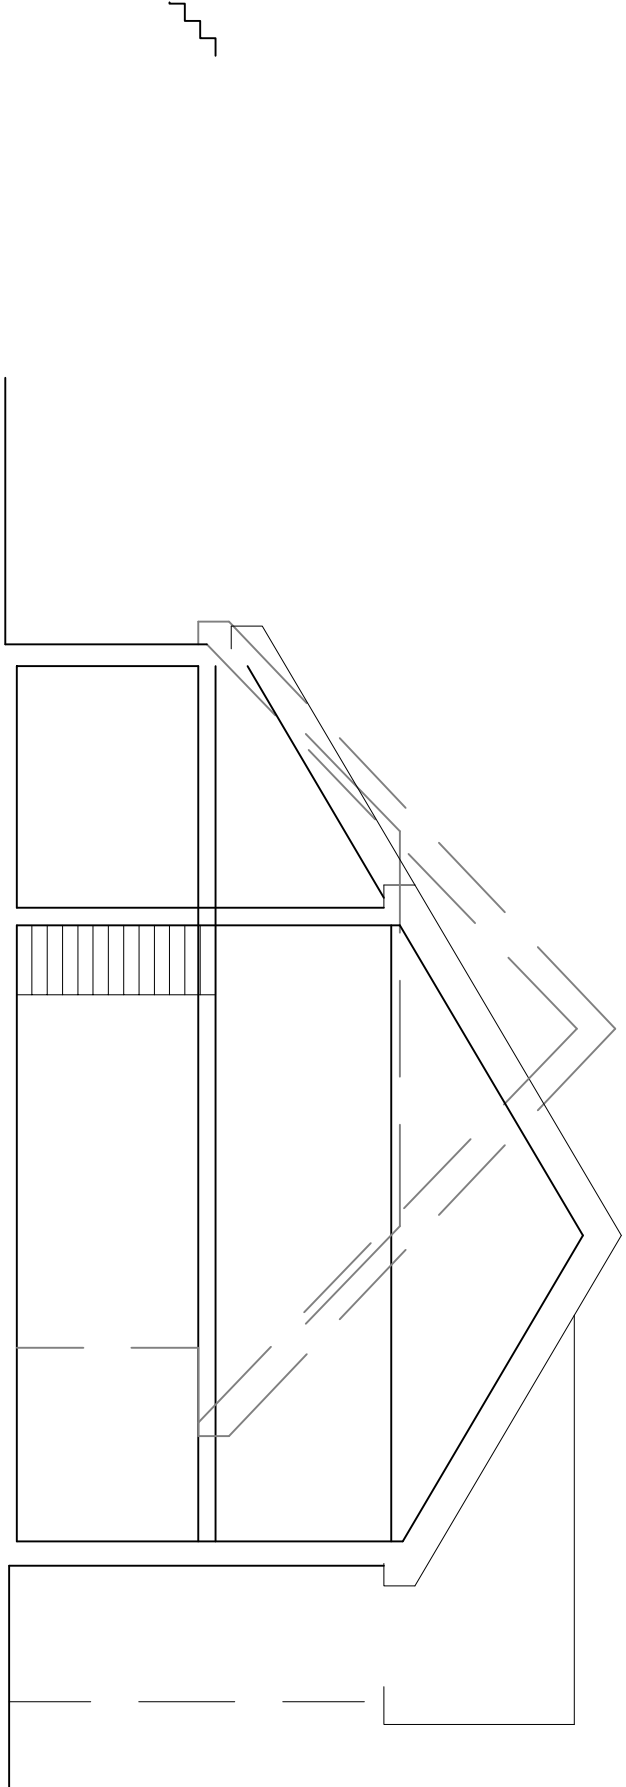

Section    scale 1:100

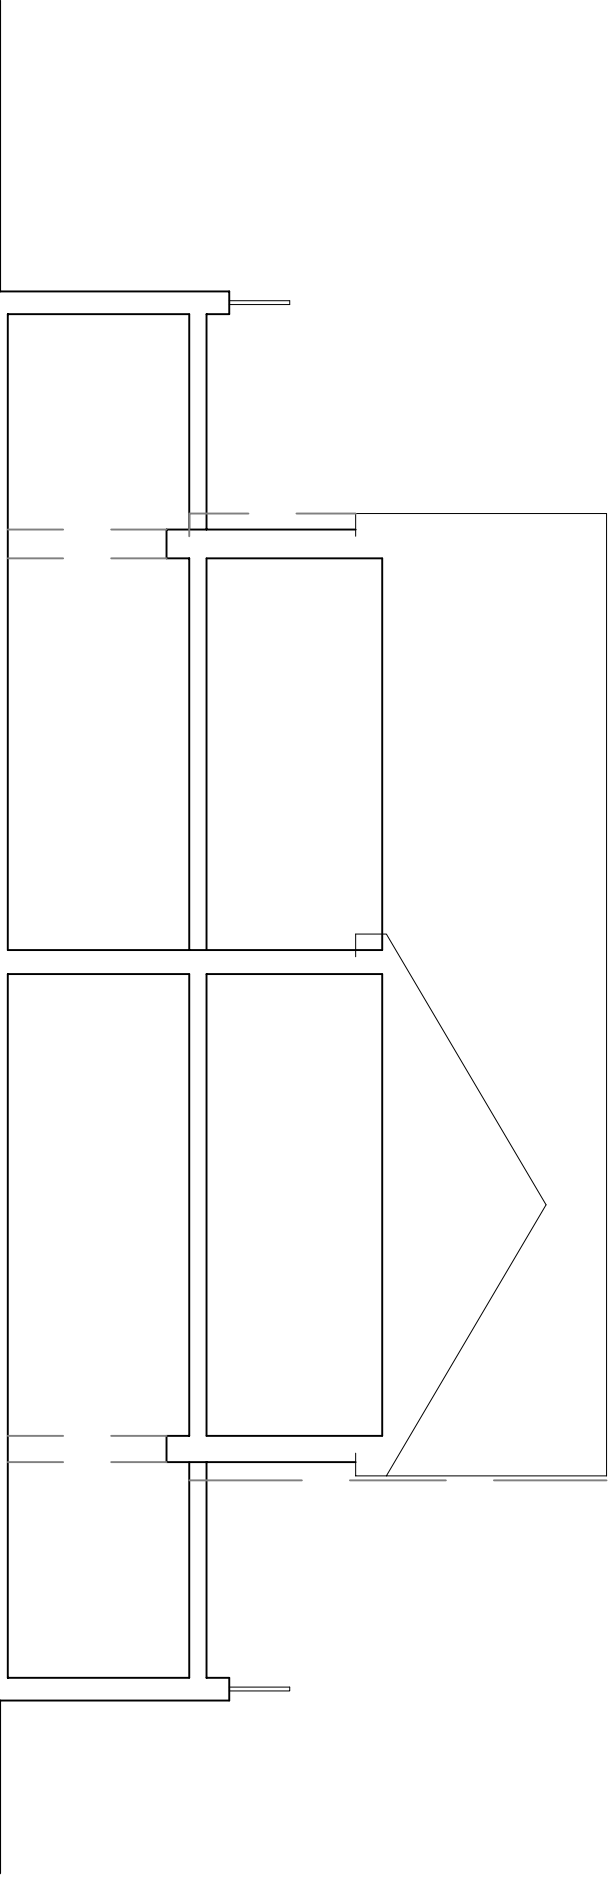

Section    scale 1:100

<div><div><div></div></div><div>MODE</div><div>Architects &amp; Development</div></div>			
<div><div>01782 479644</div><div><div><div></div></div>admin@mode-uk.com</div><div><div><div></div></div>www.mode-uk.com</div><div>Pennant HouseSalem StreetStoke-on-Trent</div></div>			
<div><div>Client Mr &amp; Mrs Daniels</div><div>ProjectAlterations &amp; Extension to Freshwater, Rudyard Road, Rudyard, ST13 8PS</div></div>			
<div><div>Title Plans &amp; Sections as Proposed</div><div>StatusPreliminary</div><div><div><div>Scale</div>0A1</div><div><div>Date</div>Jul 17</div><div><div>Drawn</div>KJM</div><div><div>Checked</div></div></div><div><div><div>Drawing No.</div>17 026 AL(0)03</div><div><div>Rev</div>B</div></div></div>			