
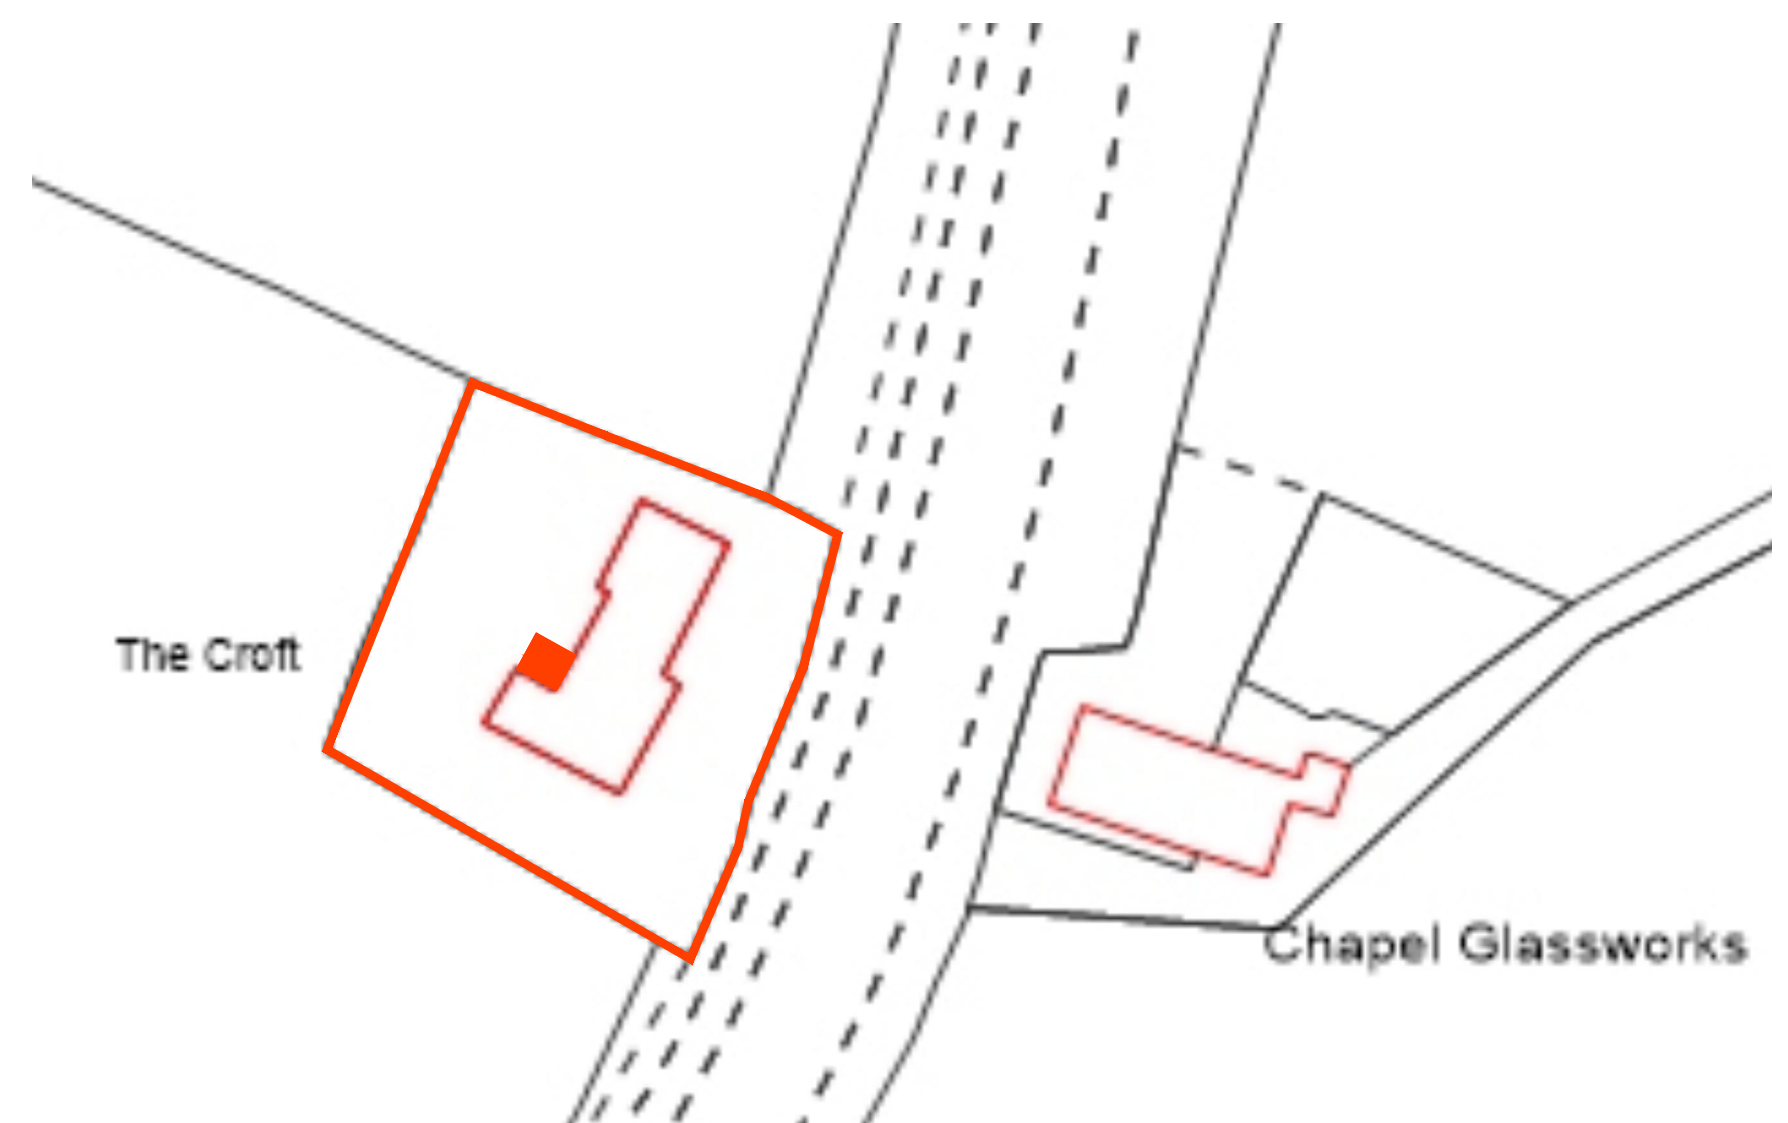


PROPOSED GROUND FLOOR LAYOUT PLAN.

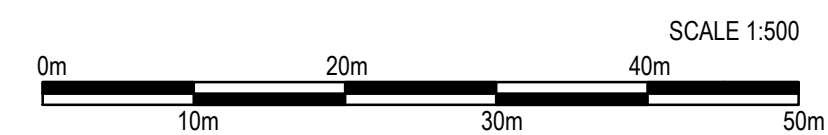


PROPOSED BLOCK PLAN.

SCALE 1 : 500


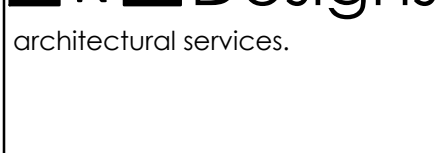


A. R. M. Designs is licensed to reproduce
Ordnance Survey Plan information under
Licence number 100057237.

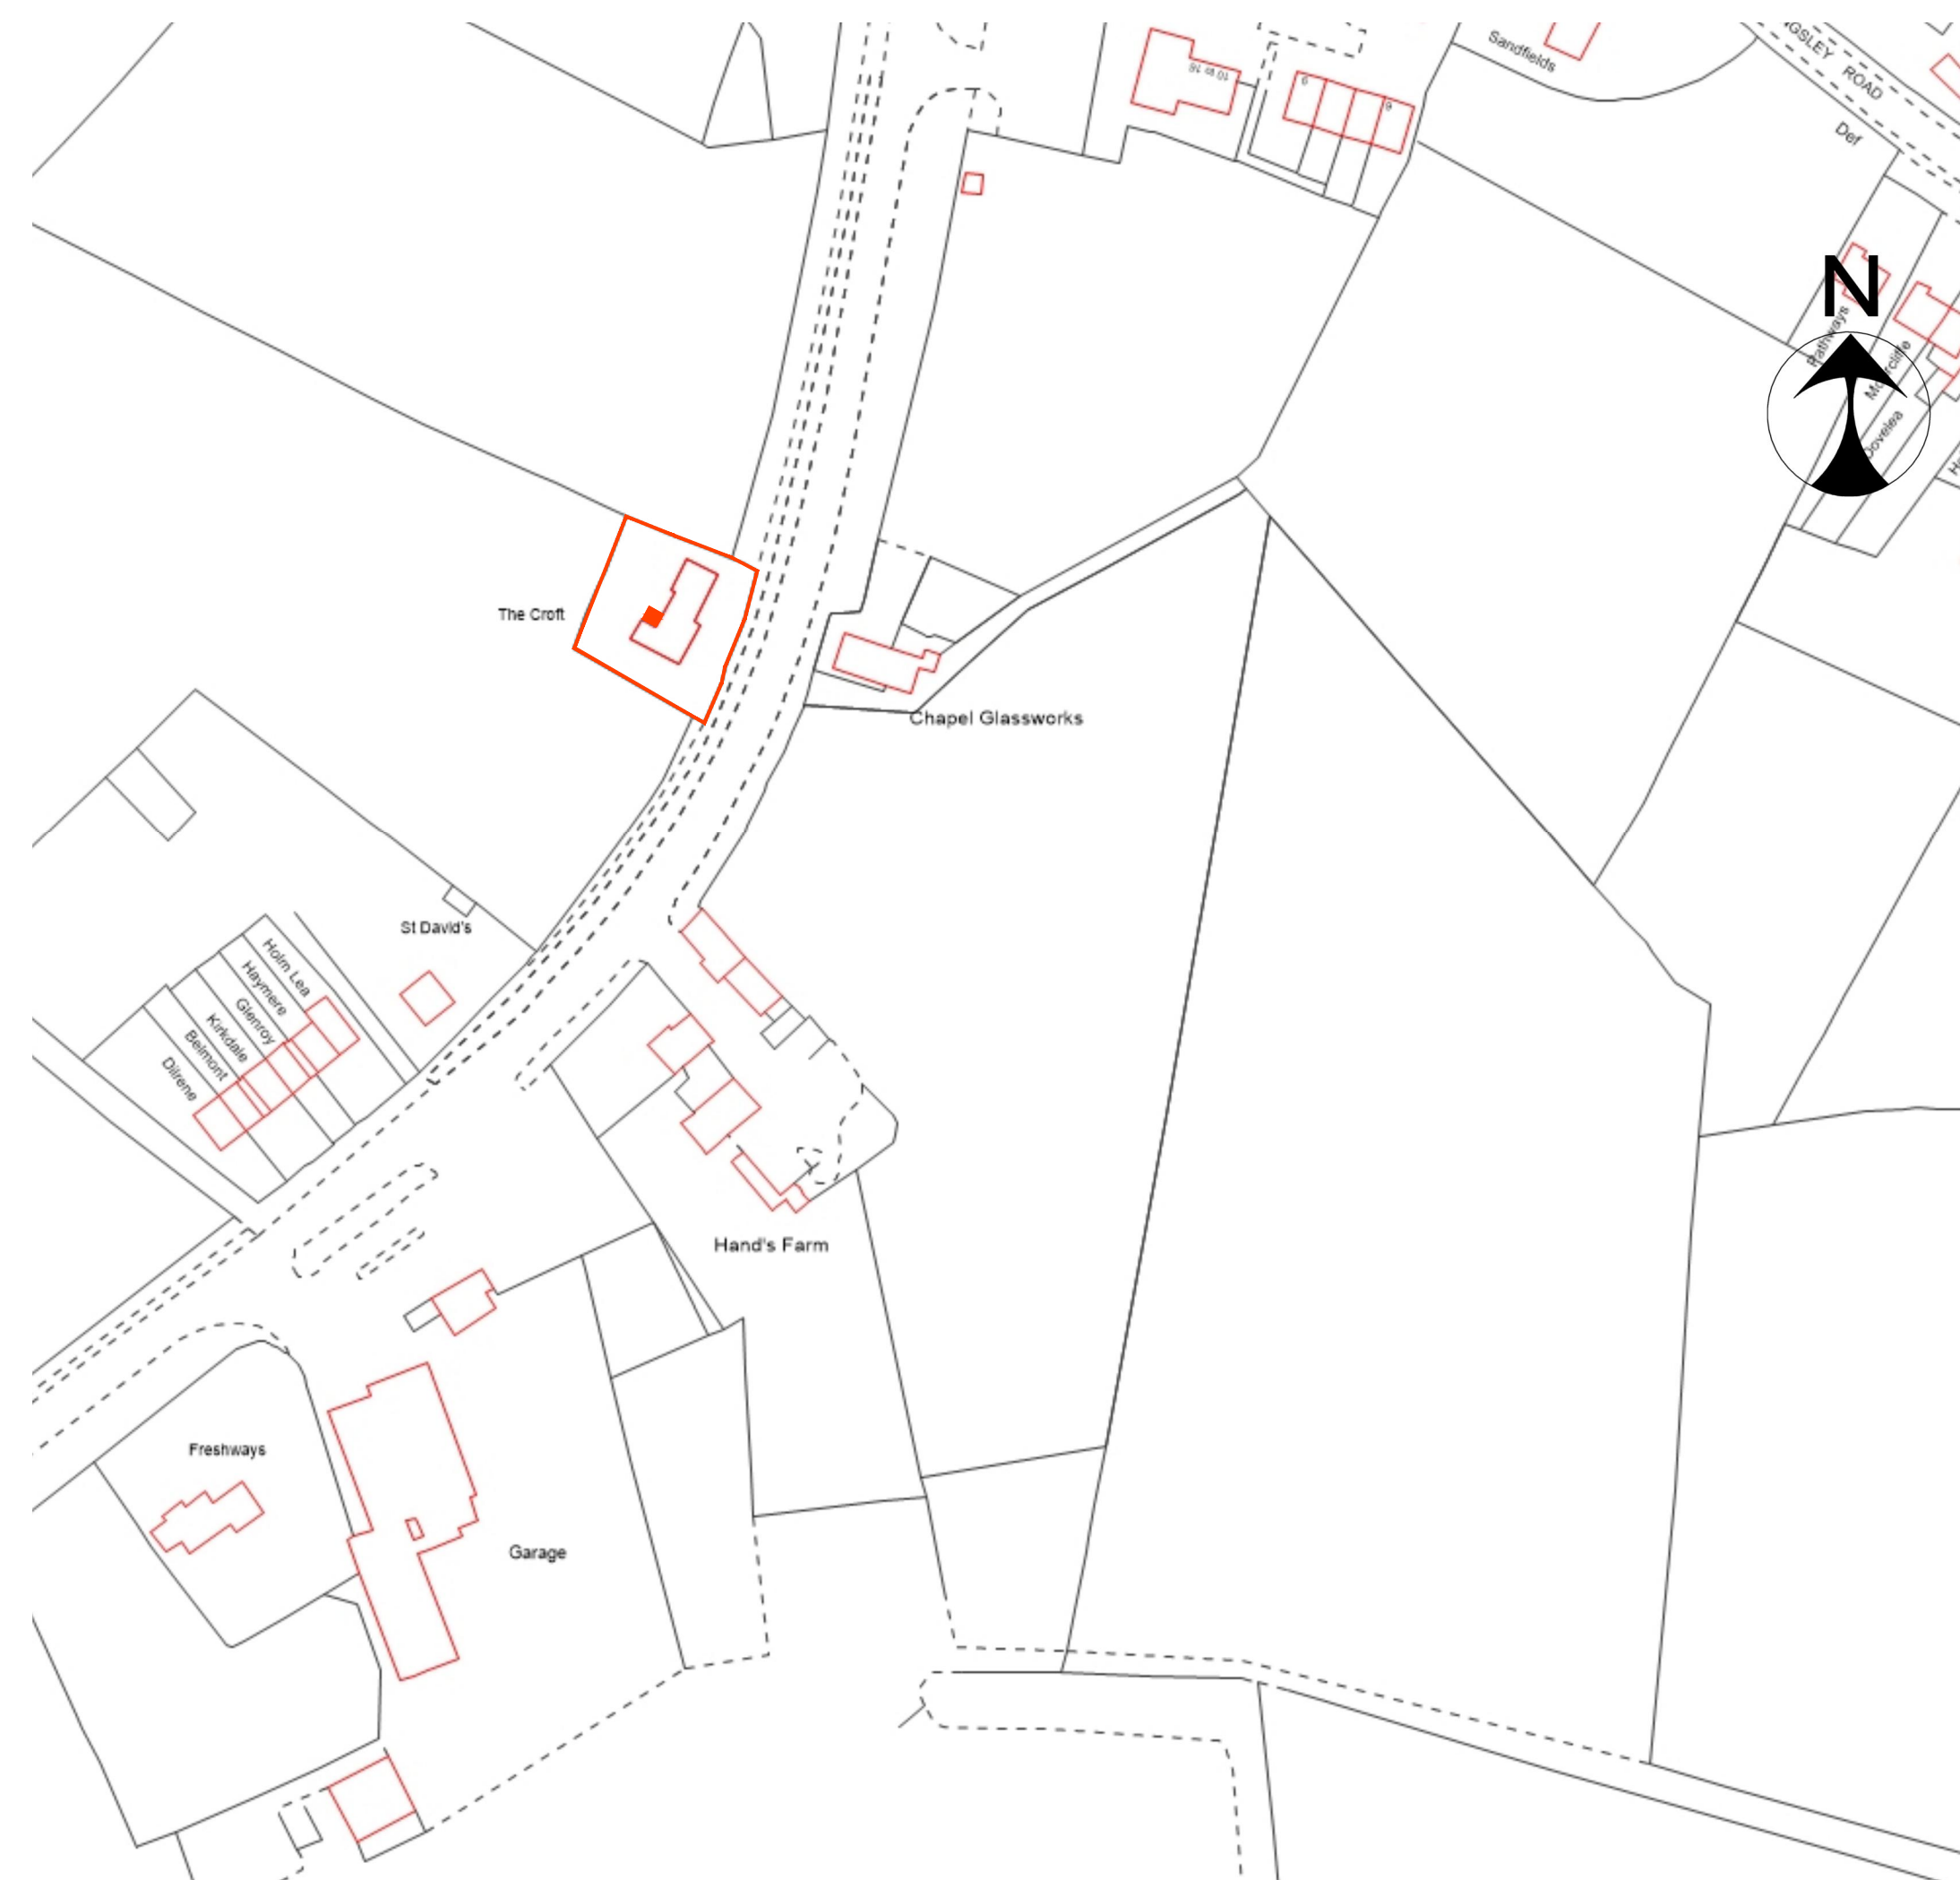

PROPOSED LOCATION PLAN.

SCALE 1 : 1250

General Notes		
No.	Revision/Issue	Date
<p>This drawing is copyright and should not be reproduced without permission.</p> <p>All dimensions to be checked on site before work is commenced.</p>		
		
 <div>Arnold R. Middleton. 14, Capewell Street, Sandford Hill, Longton. Stake - on - Trent, Staffs. ST3 1JZ. Tel:- 01782 321412 Mobile 07720 632641</div>		
<p>arnie.r.middleton@gmail.com</p>		
Client		
MR and MRS. M. BAGGULEY		
Project Name and Address		
PROPOSED TWO STOREY REAR EXTENSION AND INTERNAL ALTERATIONS TO FORM A TWO LARGER BEDROOMS AND ONE WITH AN EN SUITE AT THE CROFT, LEEK ROAD, CELLARHEAD, STAFFORDSHIRE. ST9 0DQ.		
Title		
PROPOSED GROUND FLOOR LAYOUT PLAN, ROOF SPACE LAYOUT PLAN AND ROOF PLAN.		
Date	Scale	
14th FEBRUARY 2018	1 : 50, 1 : 100, 1 : 500 and 1 : 1250 @ A1	
Drawing Number	Revision	
A R M 1715/PL/01		