

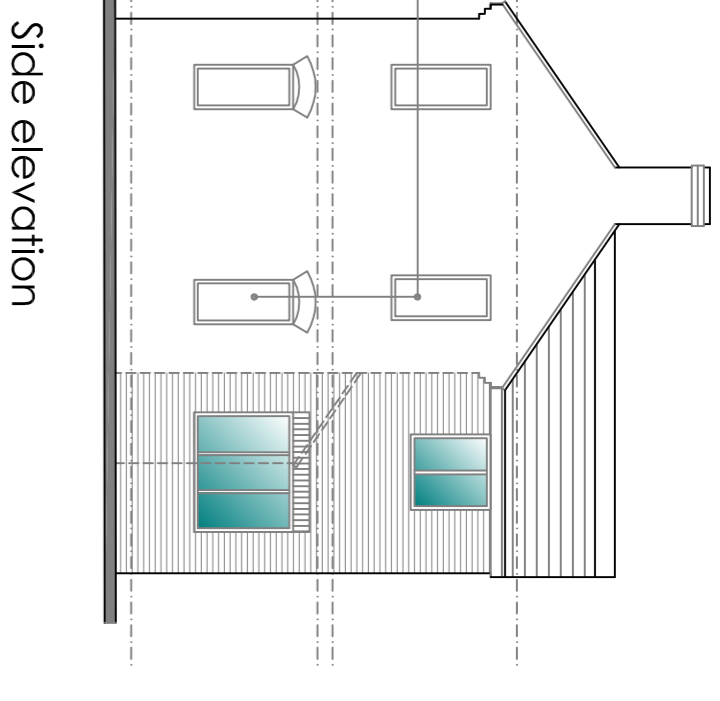
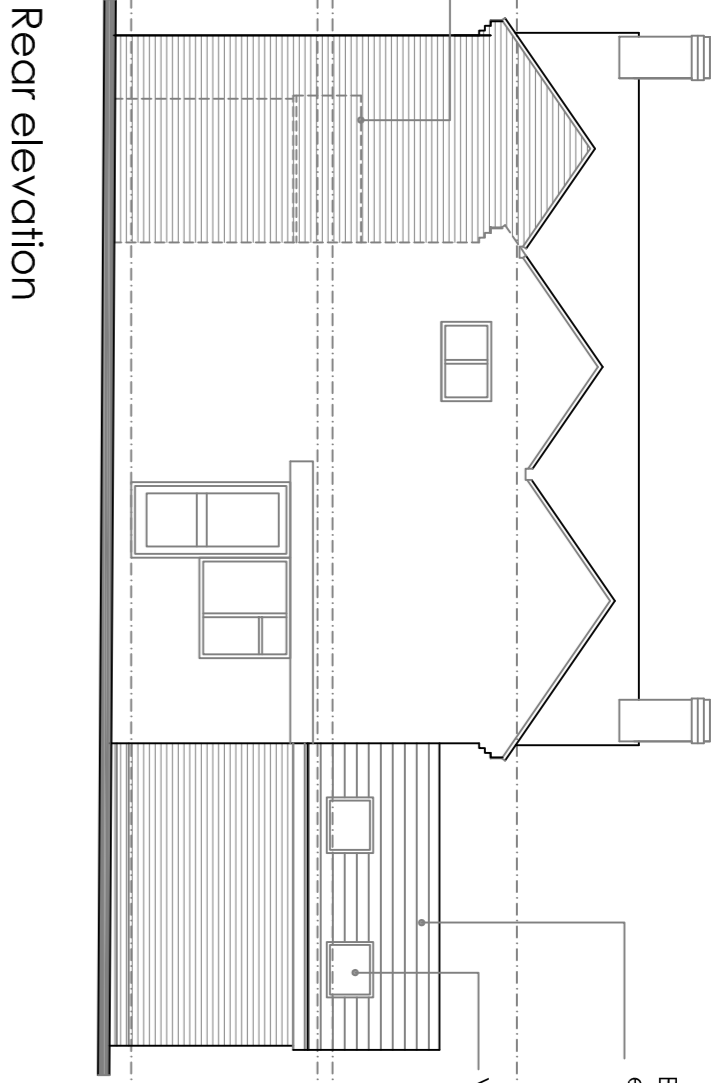
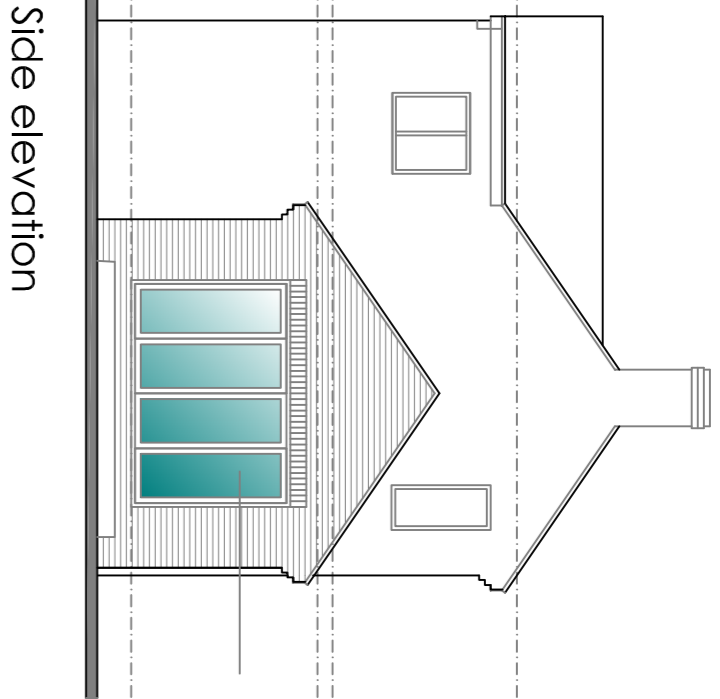


This drawing is copyright and should not be reproduced without permission. The contractor is responsible for checking dimensions and levels and will be responsible for any errors. All dimensions are in millimetres unless stated otherwise. All work to be carried out in accordance with the current Building Regulations, British Standards/Codes of practice and statutory authority type tests and recommendations.

Revision	Comments	Date

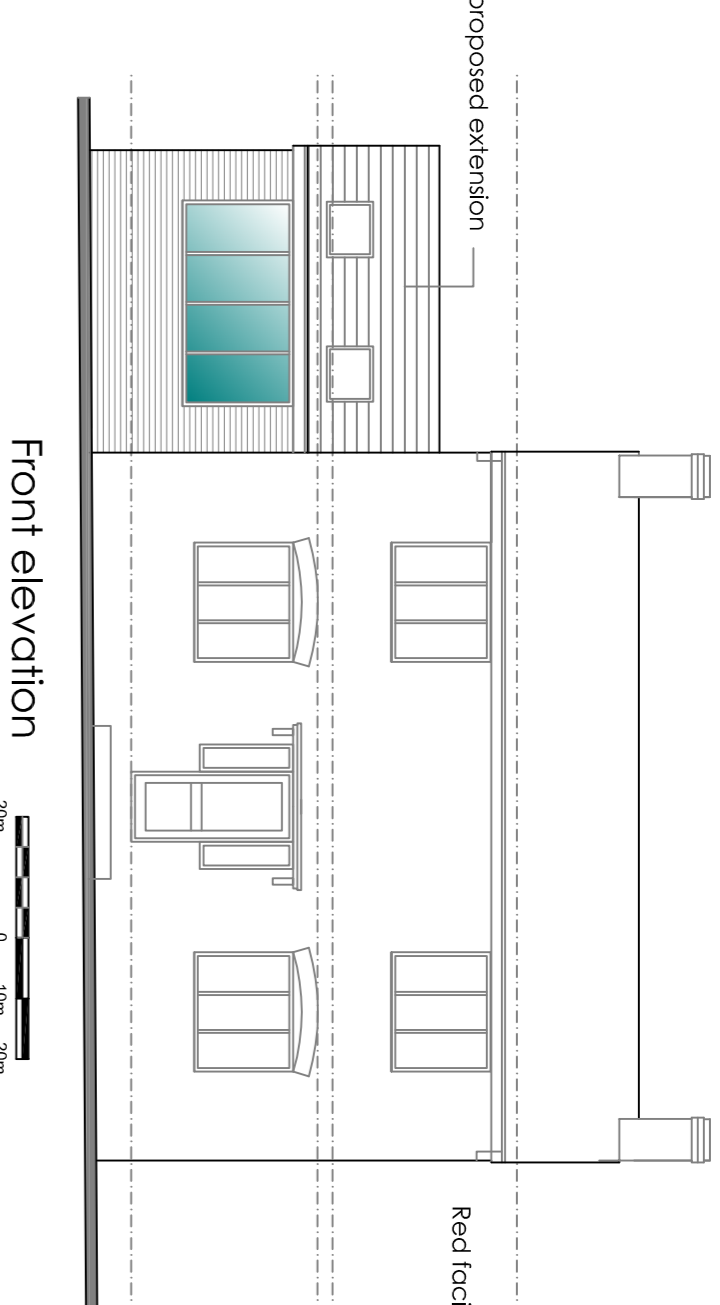



proposed extension
Red facing bricks to match existing
existing single structure dotted to be demolished
bi fold doors
Blue/Grey roofing tiles to match existing
valux rooflights
form new windows

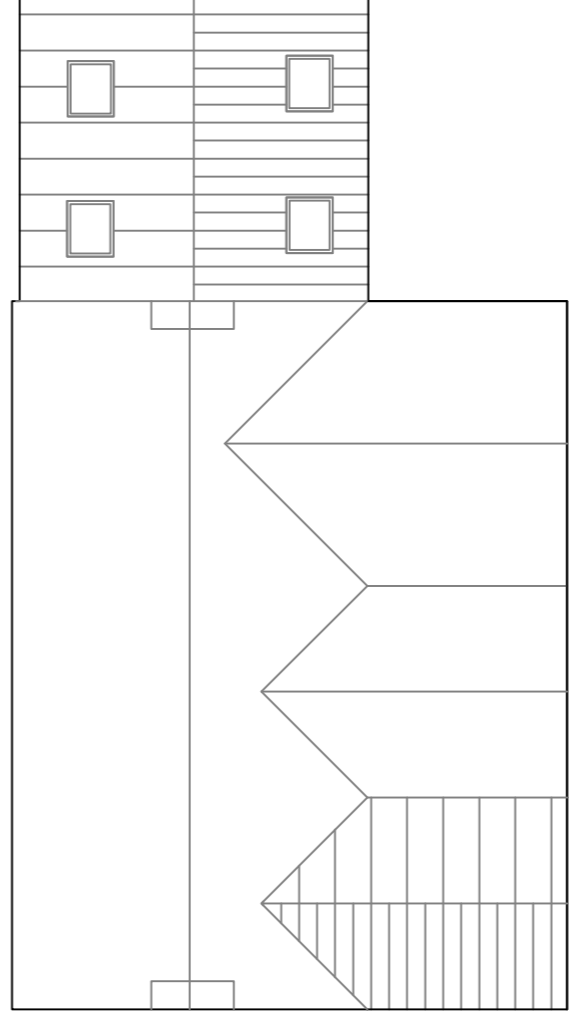



Roof plan




location plan 1:1250

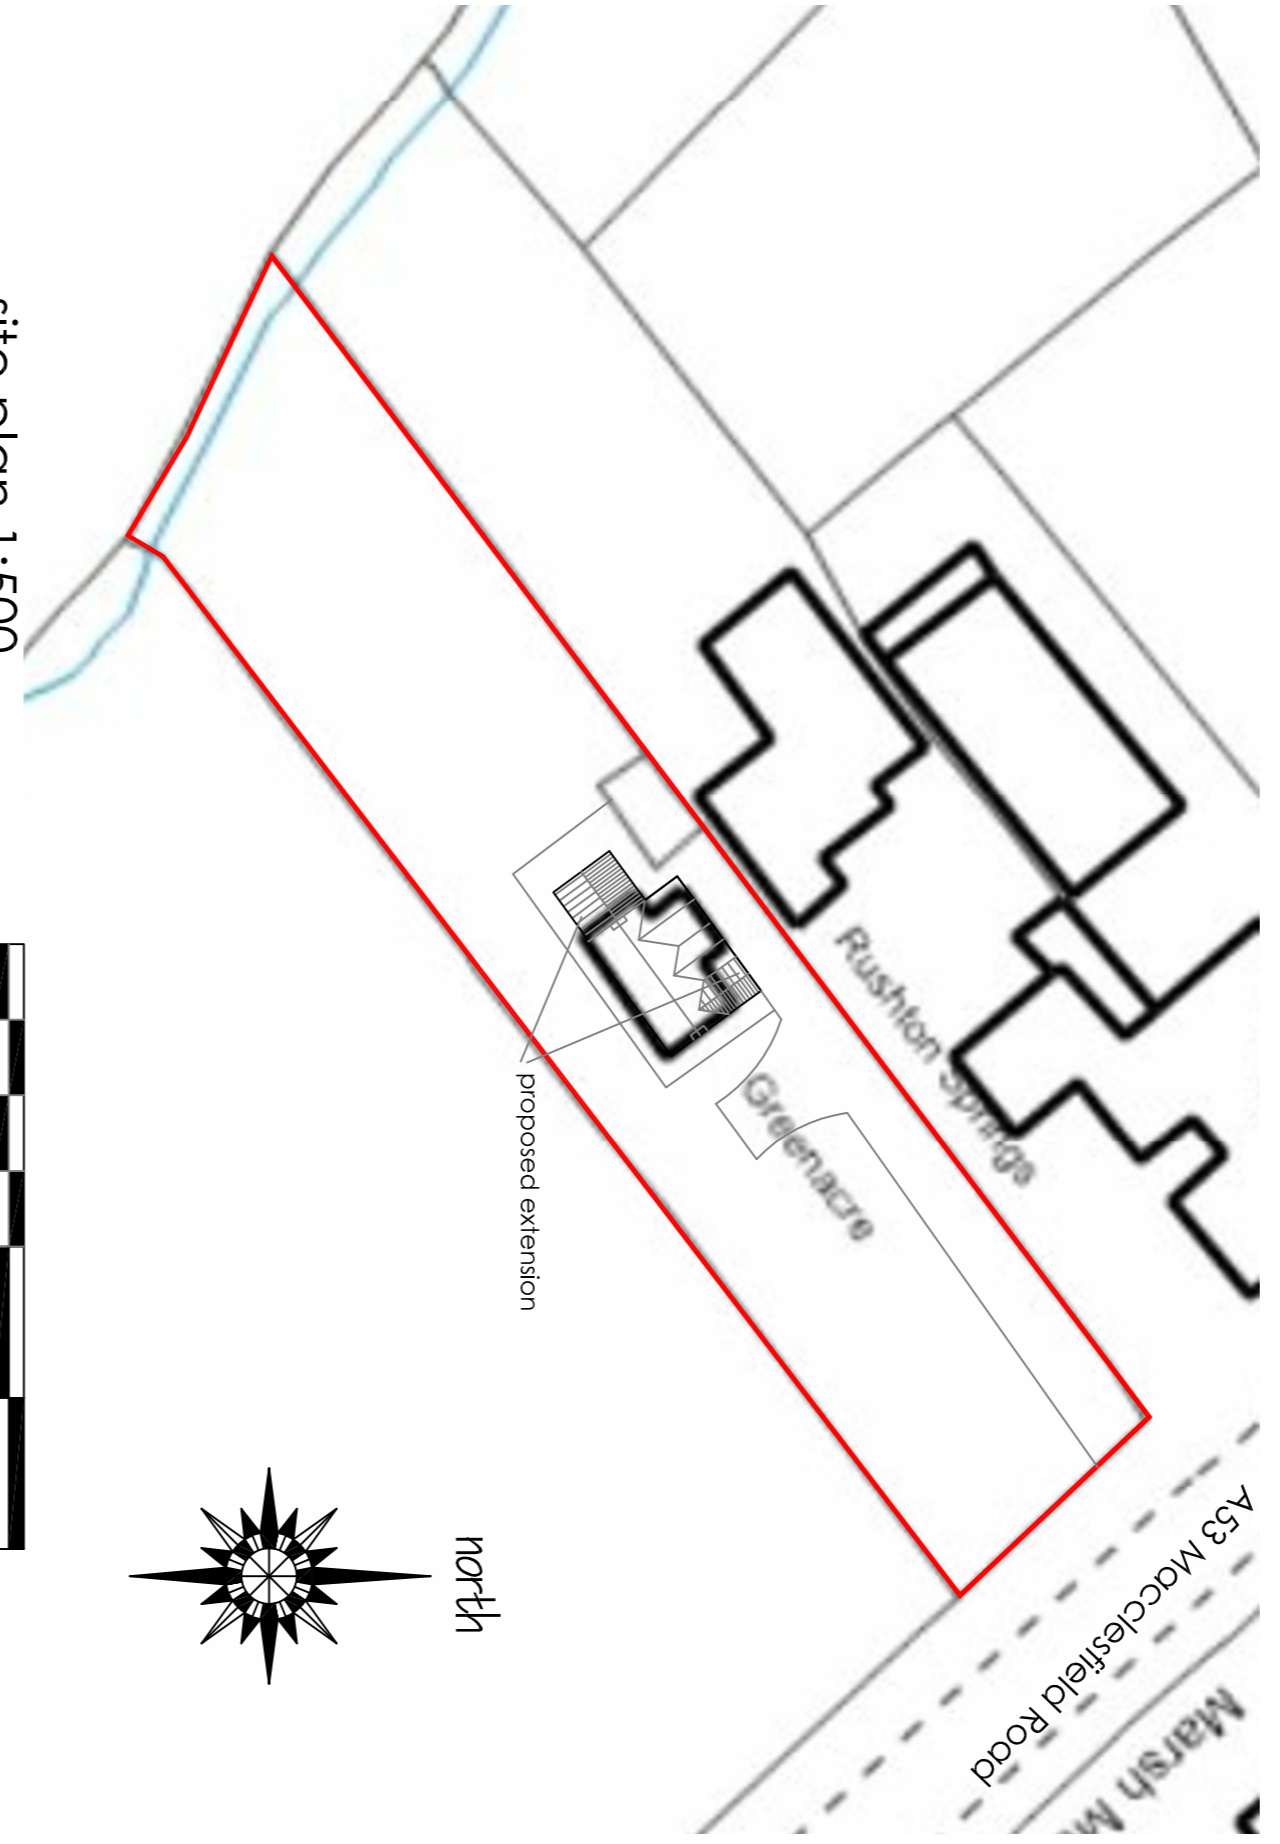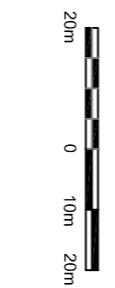

site plan 1:500

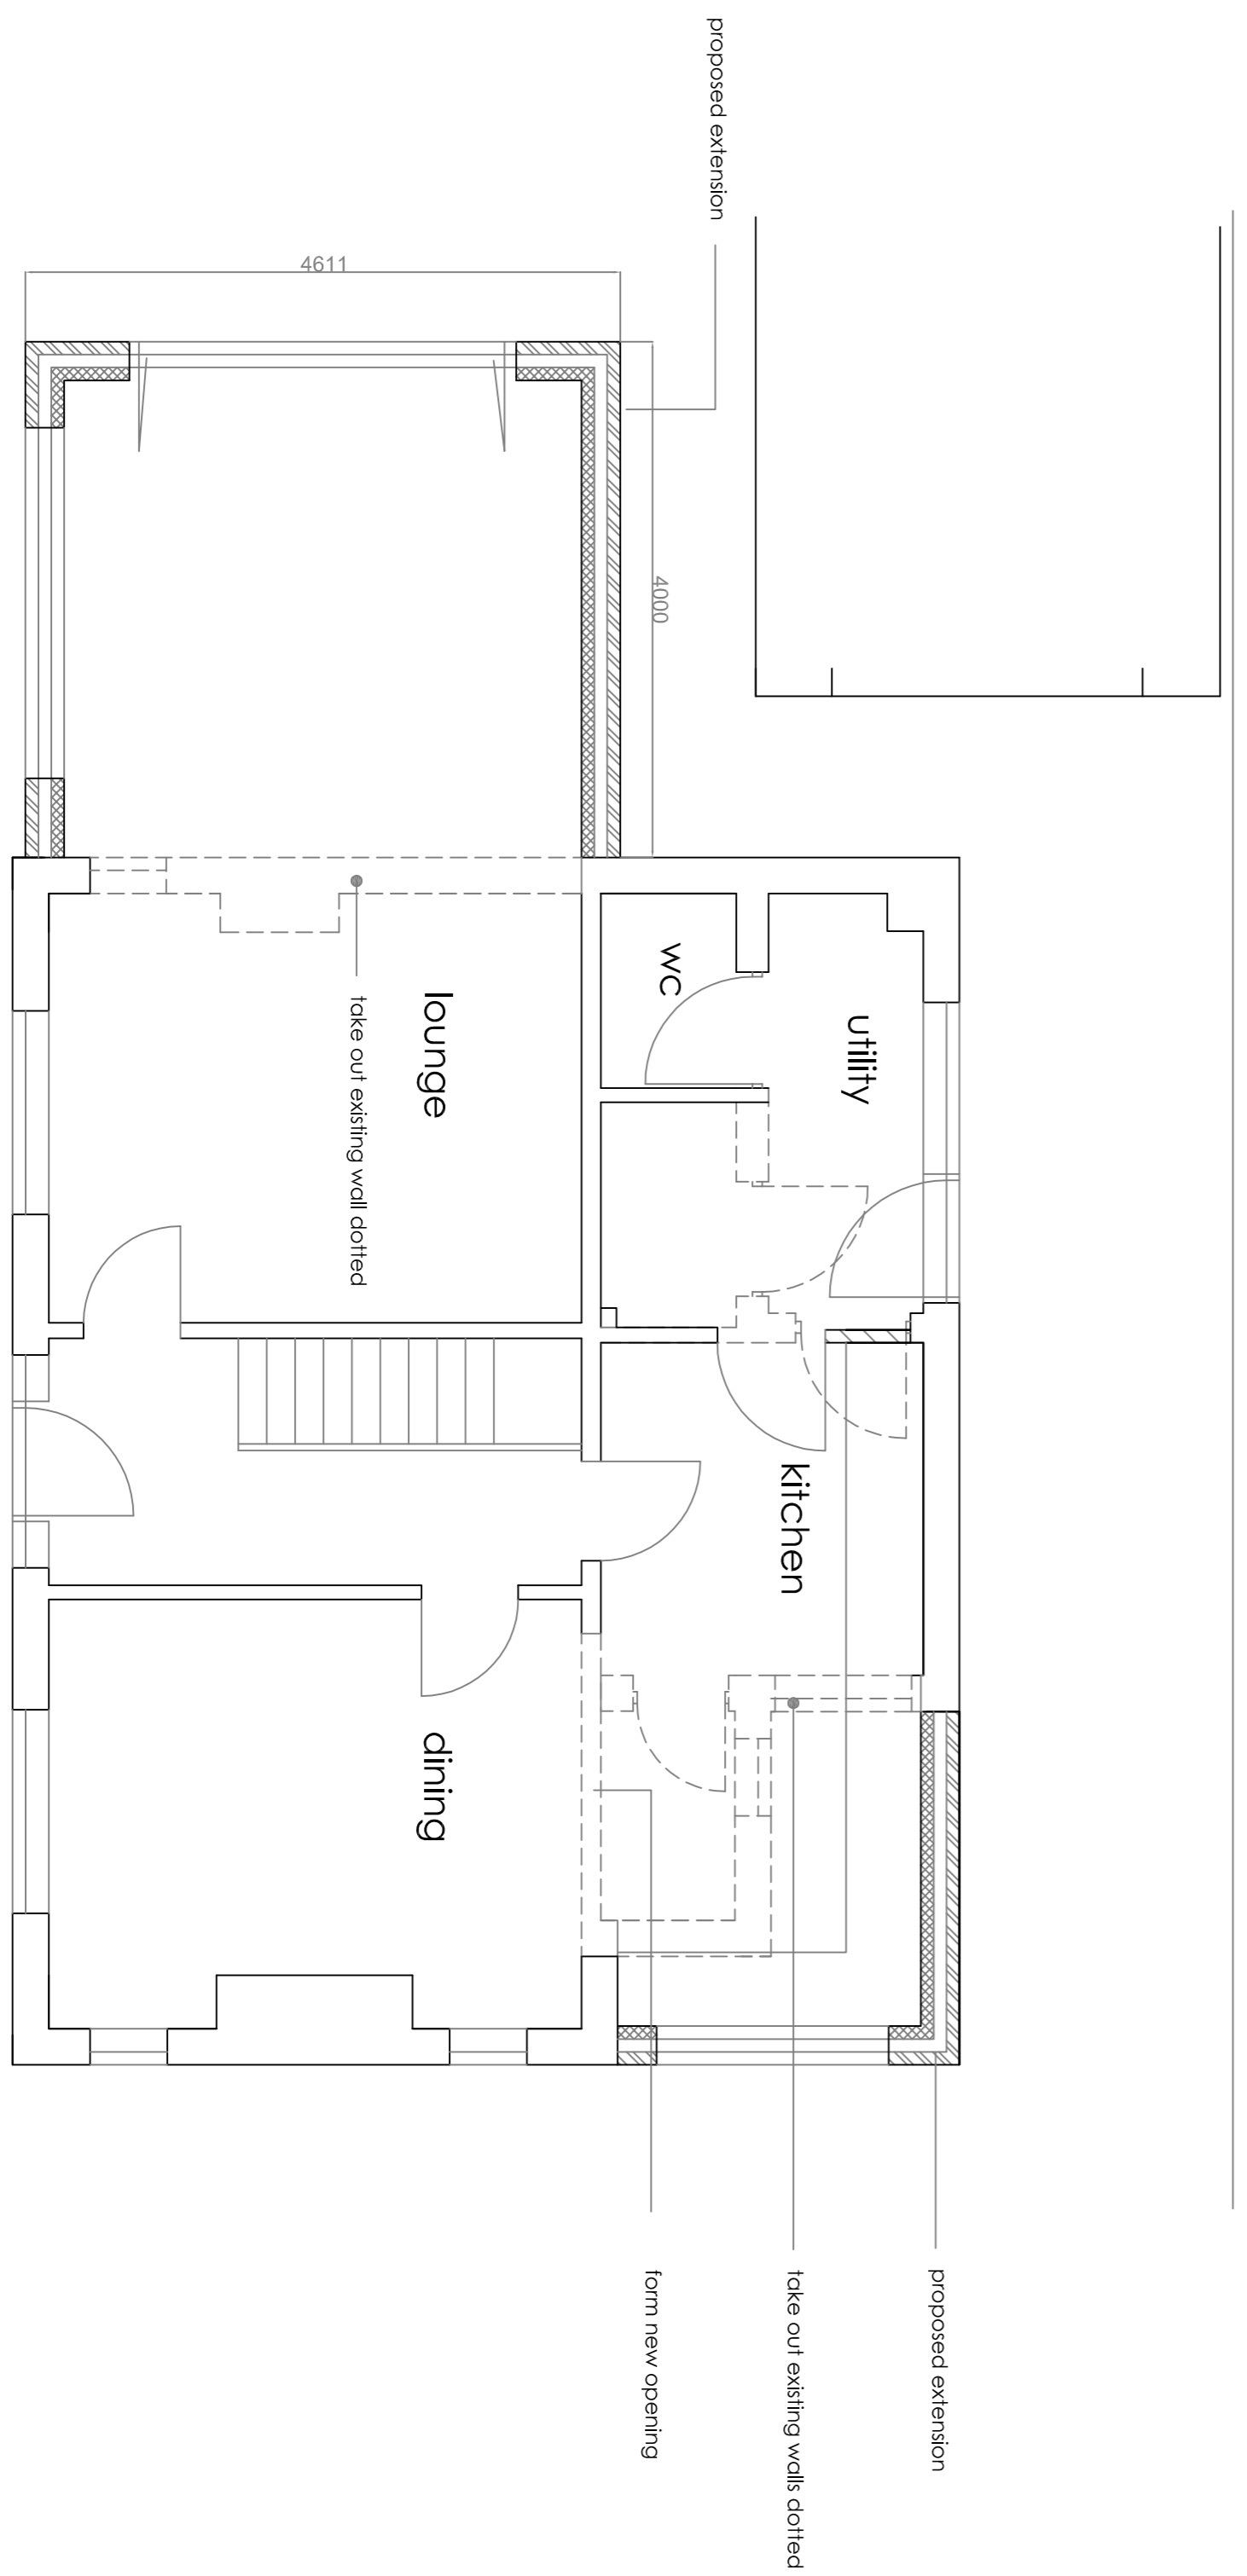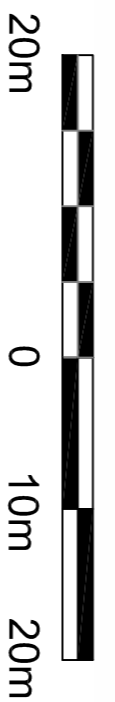

Ground floor plan

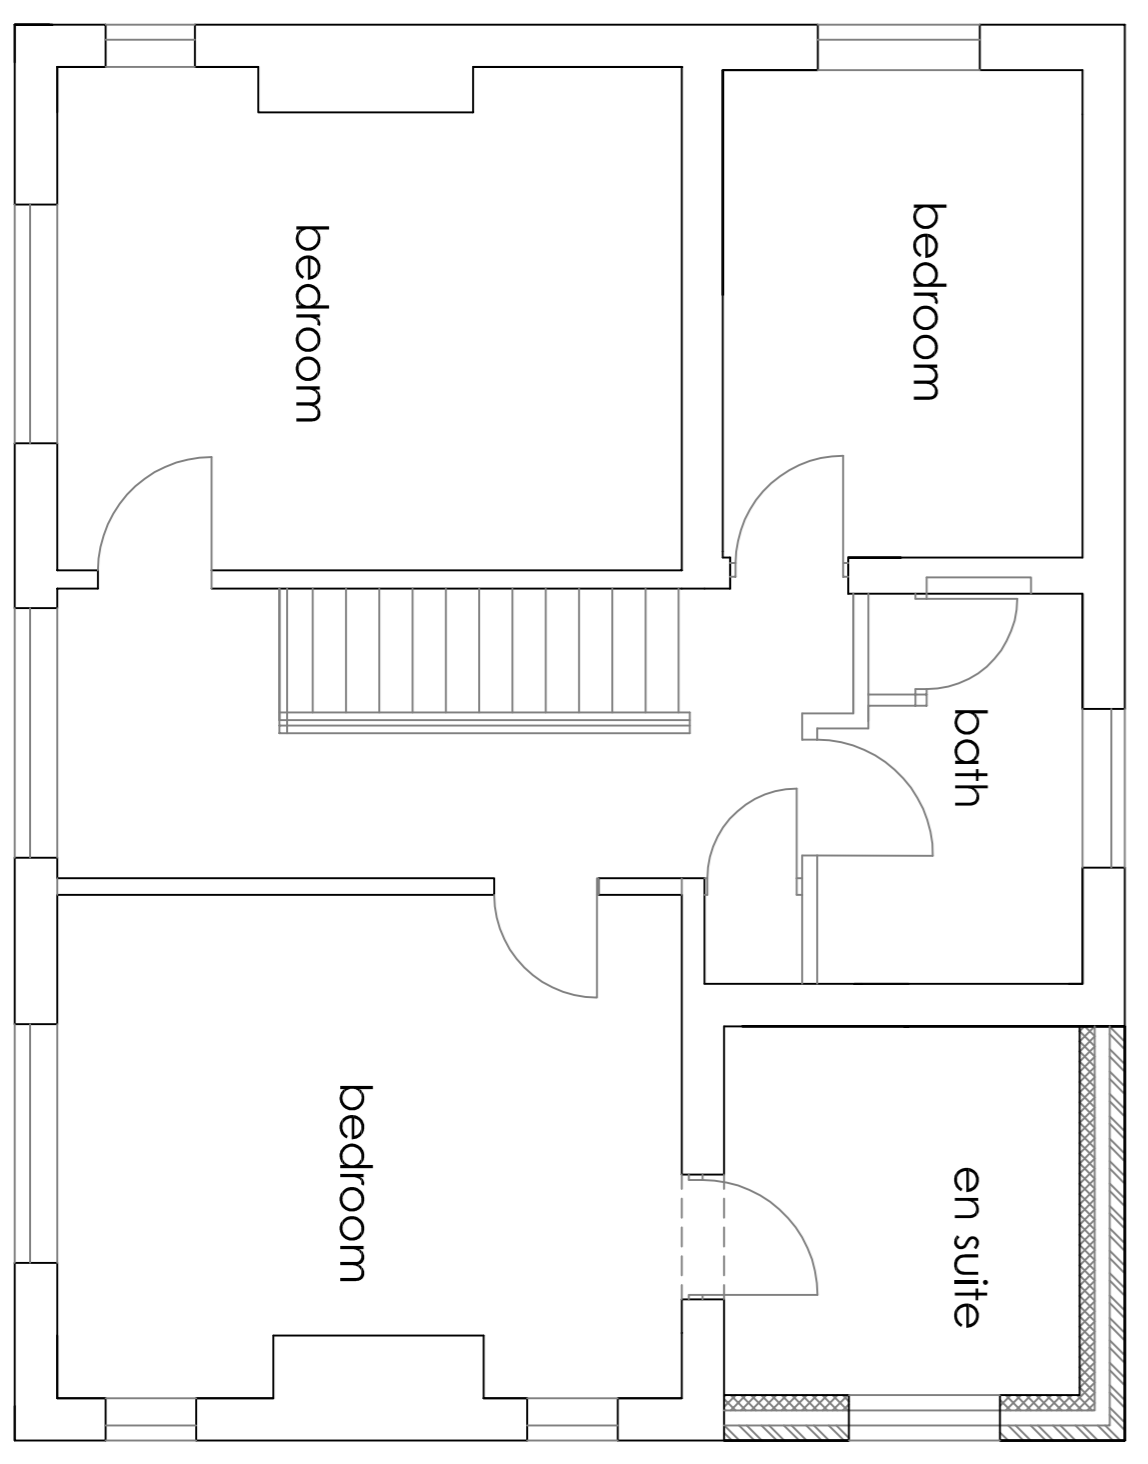

First floor plan

Robert Berry MCIAT
Architectural services
10 Turo Close, Coughton, Cheshire, CW12 2BD
t: 01280 279798 m: 07790 179693 e: robert.berry10@btopenworld.co.uk

Client
Mr R Steele

Project
Proposed extension and alterations at Greenacre, Macclesfield Road, Rushton Spence, SK11 0RN

Title
Scheme layout plan

Scale: A1 1:50 1:100
Date Dec 2017
Dwg no 1789/02 Rev