



This drawing is copyright and should not be reproduced without permission.  
The contractor is responsible for checking dimensions and levels and drainage inverts prior to commencing works - any discrepancy to be verified before proceeding.-figured dimensions only to be worked to:  
All work to be carried out in accordance with the current Building Regulations, British Standards/Codes of practice and statutory authority bye-laws and recommendations.

Revision	Comments	Date

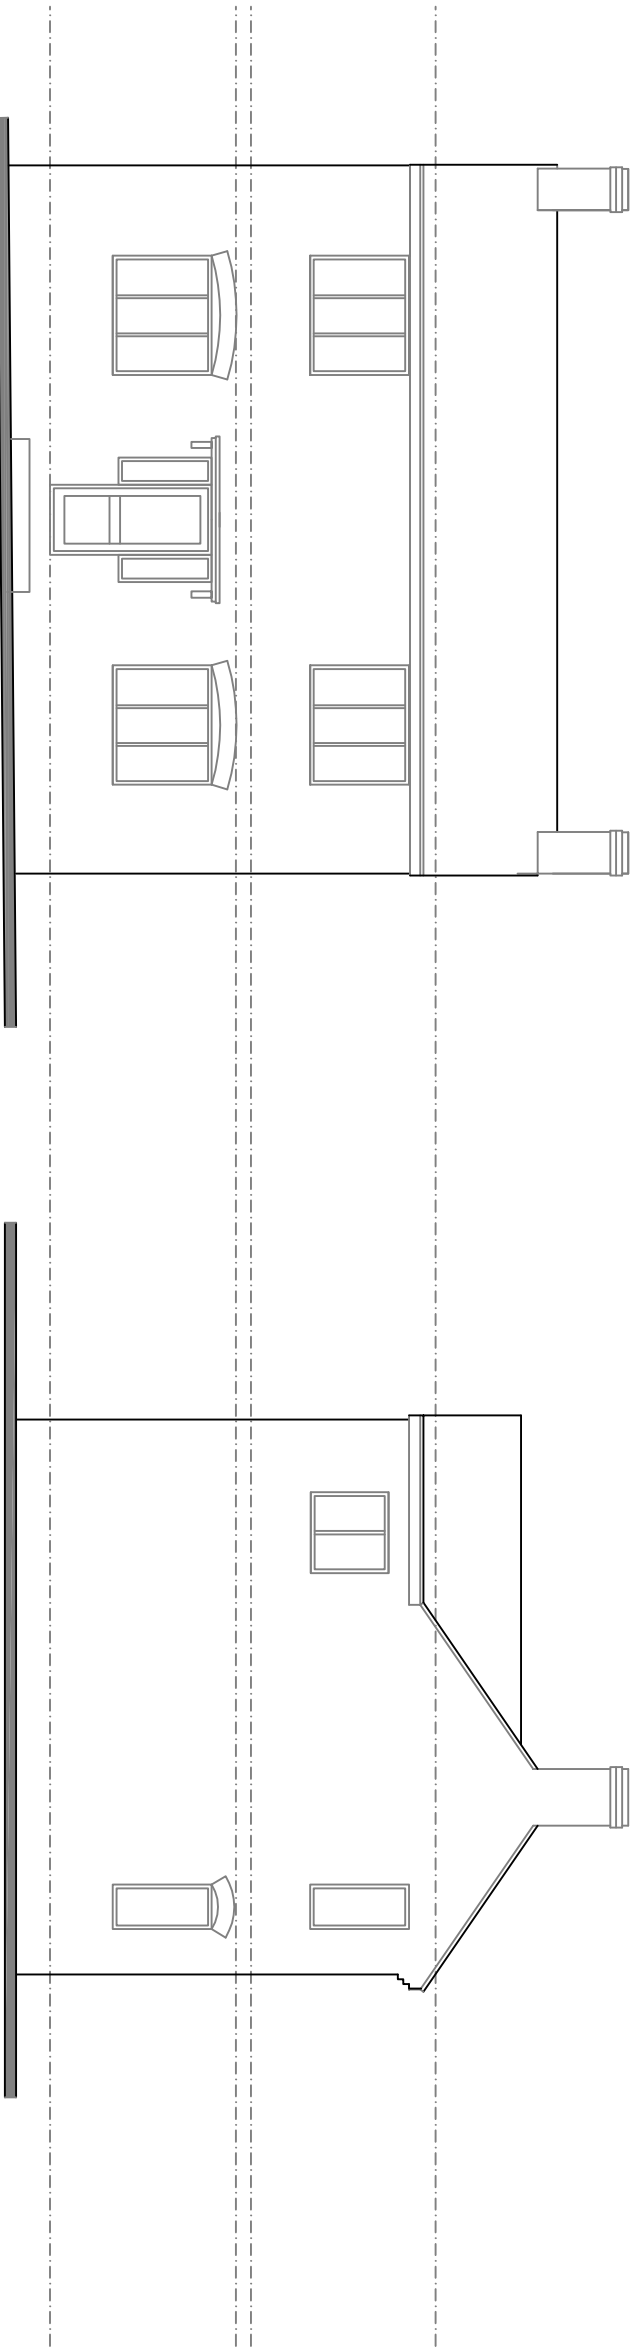


Front elevation

Side elevation

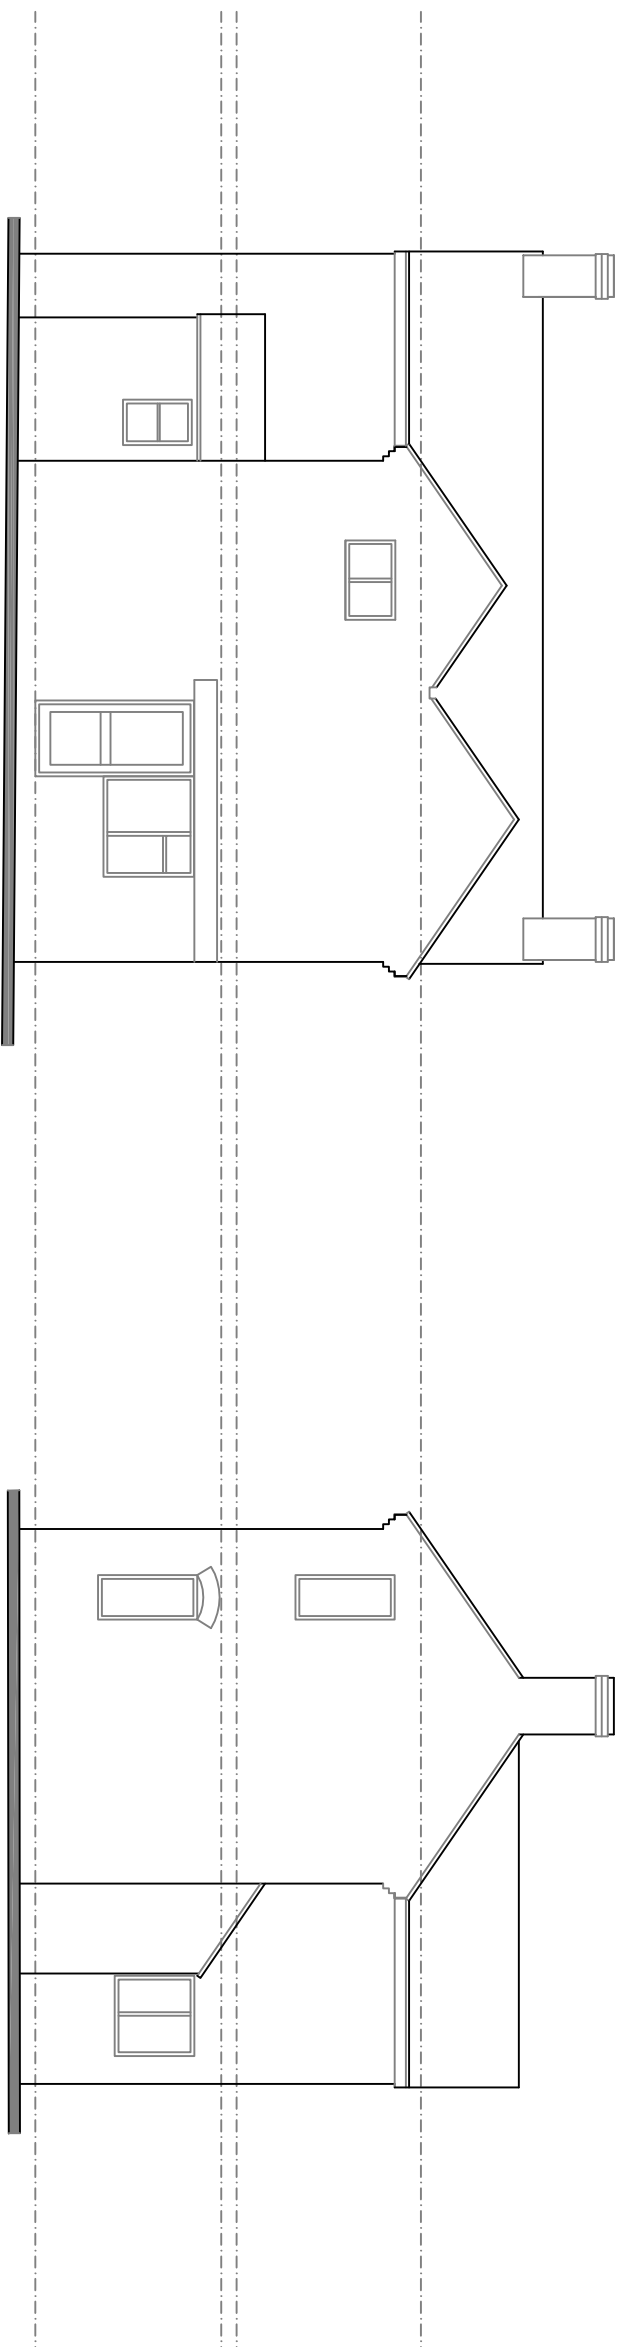


Rear elevation

Side elevation

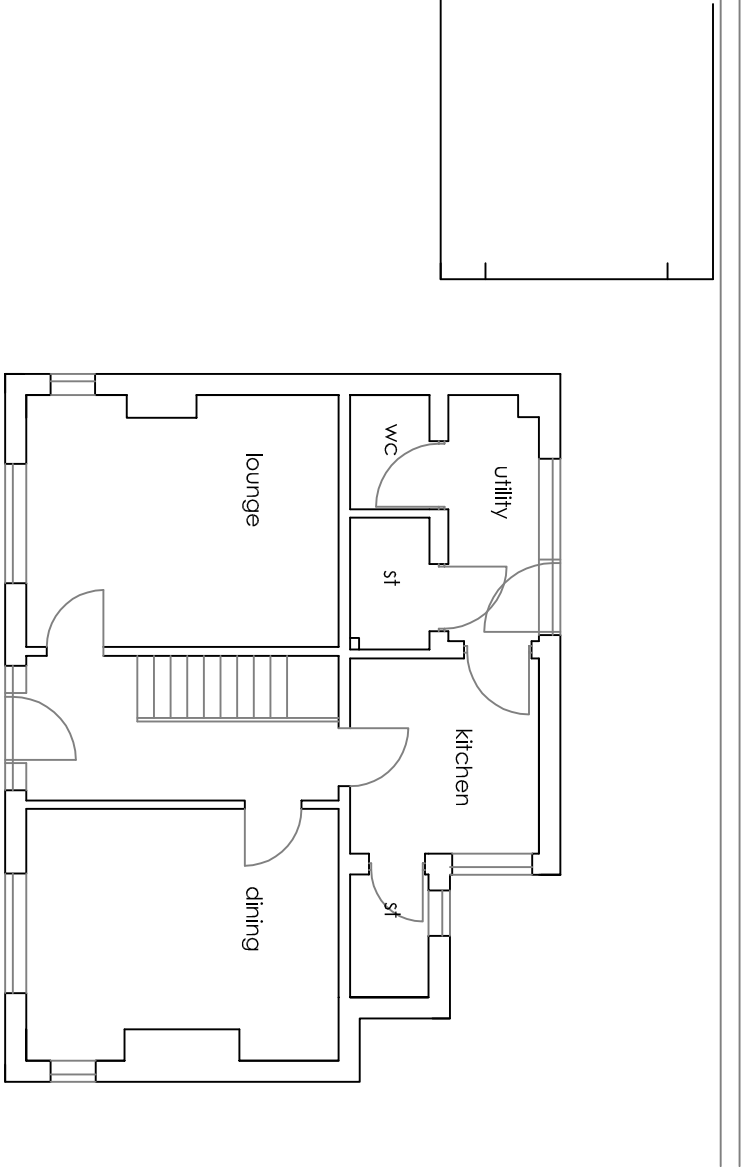

Ground floor plan

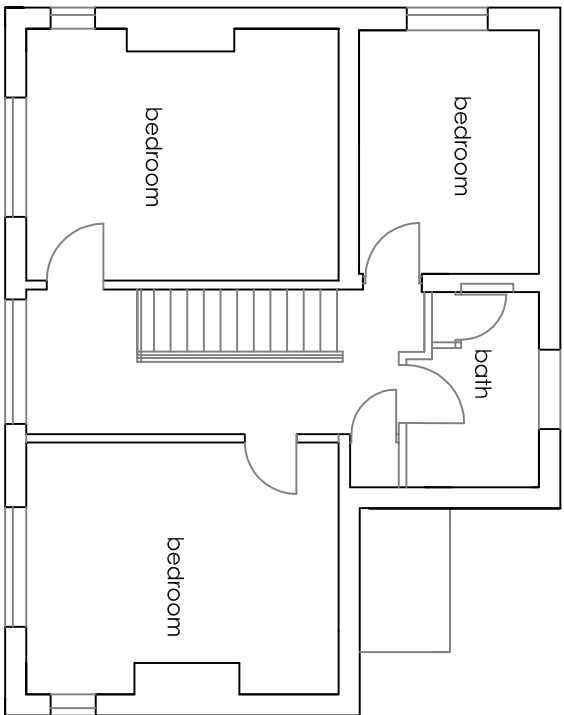

First floor plan

**Robert Berry** MCIAT  
Architectural services

10 Turo Close, Congleton, Cheshire, CW12 3BD  
t : 01240 279098 m : 07790 179093 e: robert.berry10@yahoo.co.uk

Client

**Mr R Steele**

Project

Proposed extension and alterations  
at Greenacre, Macclesfield Road,  
Rushton Spencer, SK11 0RN

Title

**plans as existing**

Scale @A2 1:100

Date Dec 2017

Dwg no 1783 /01 Rev