


Notes:


1. Do not scale off this drawing. All dimensions are in mm & are to be checked on site prior to manufacture & construction. This drawing is the property of P.A. Taylor Plans & should not be reproduced without permission. All discrepancies to be brought to the attention of the P.A. Taylor immediately. This drawing shall be read in conjunction with all relevant specialist drawings & specifications.
2. The Contractor is to check and verify all building and site dimensions, levels and service locations including sewer invert levels at connection points before work commences. Materials and workmanship are to comply with current British Standards, British Standards Code of Practice, Building Regulations & Building Standards.

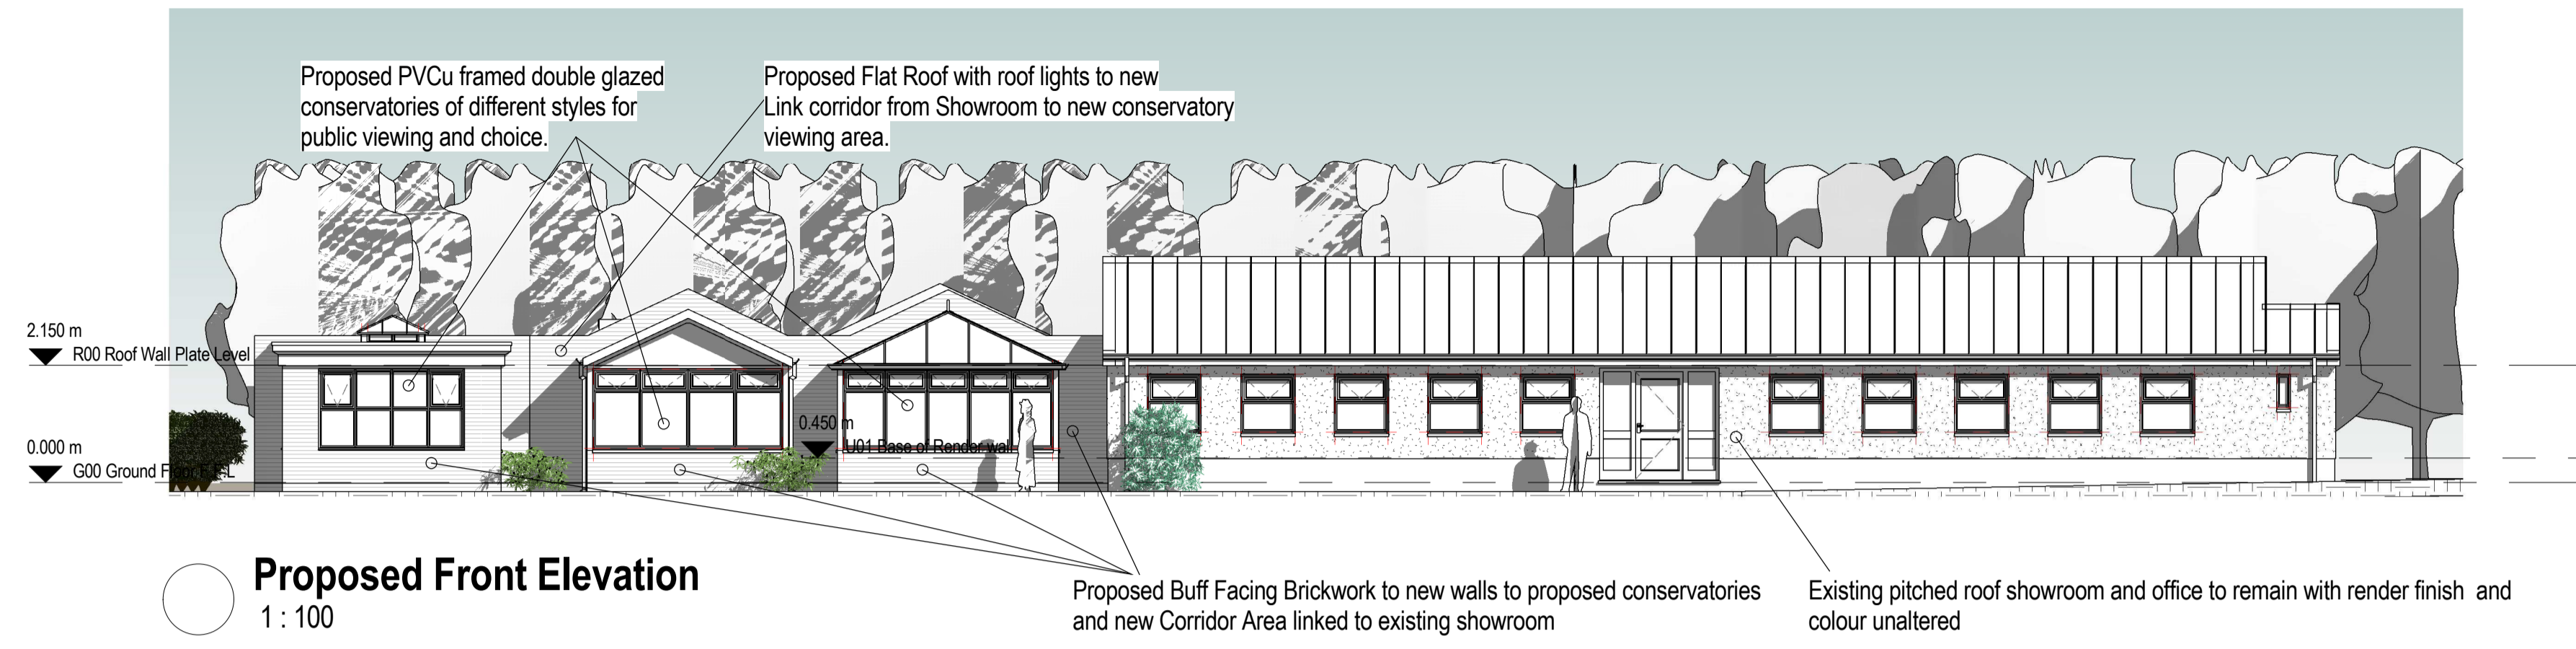

Proposed Front Elevation
1 : 100




Proposed Front Elevation Render

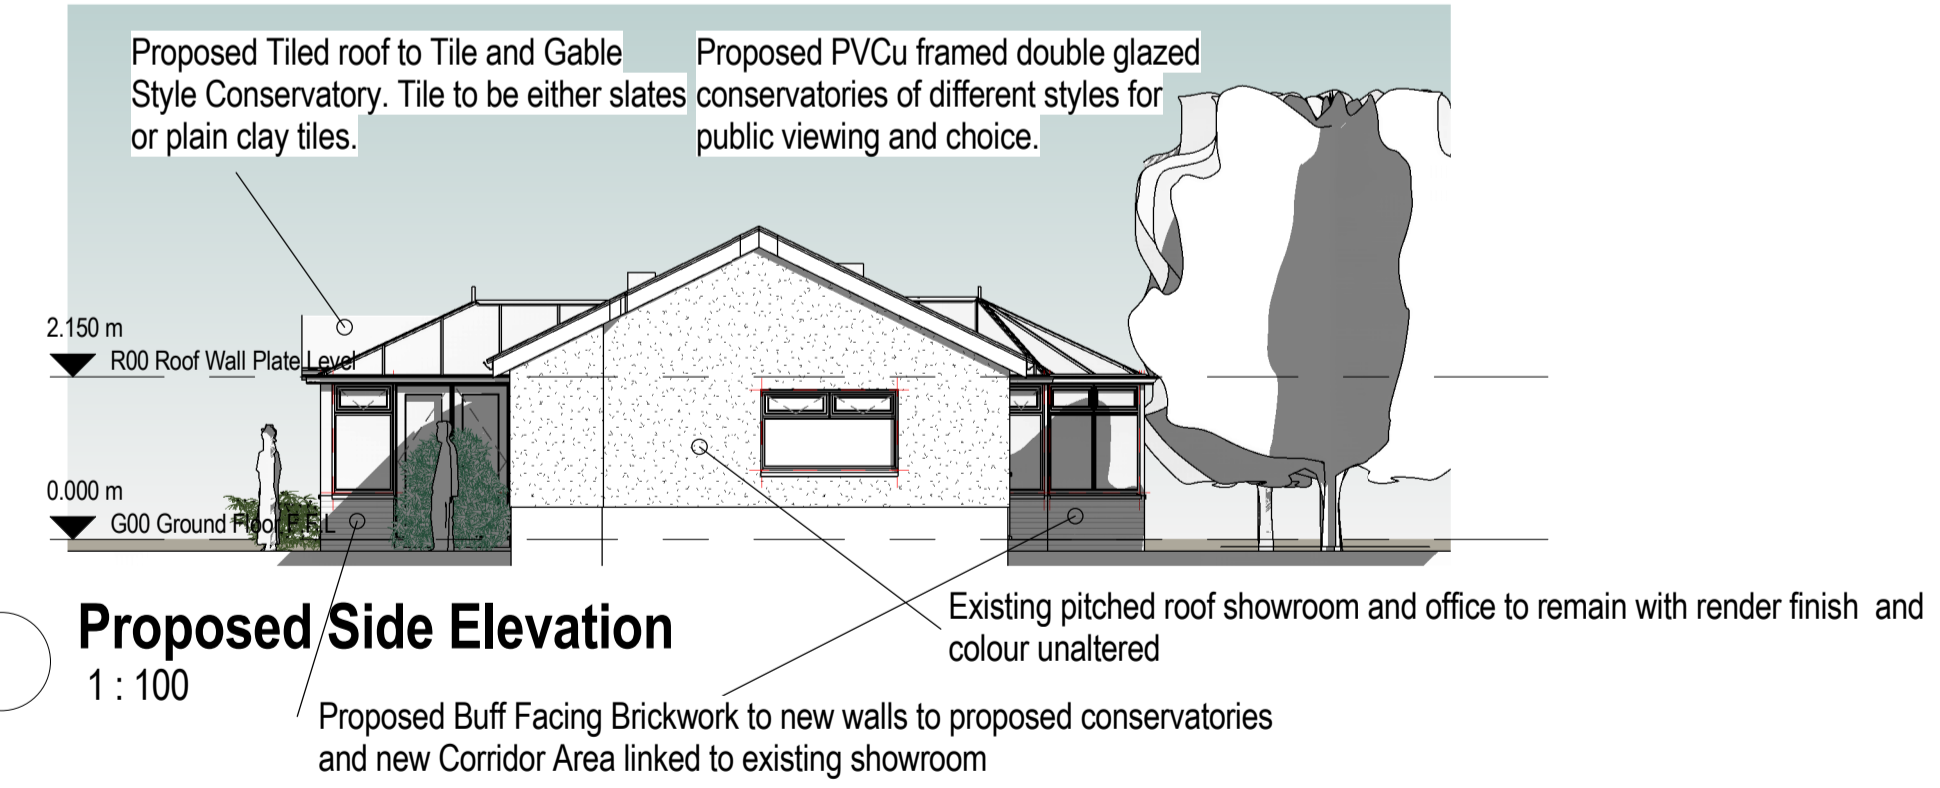

Proposed Side Elevation
1 : 100



Proposed Side Elevation Render

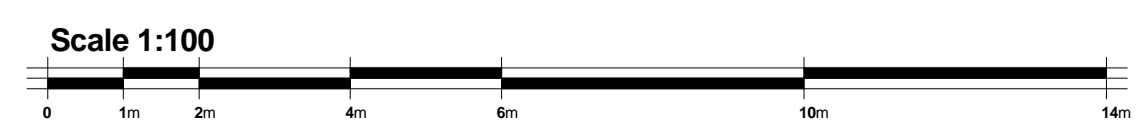

Rev:	Date:	Status/Amendments:	By:
------	-------	--------------------	-----

P.A. TAYLOR PLANS

Extensions, Loft Conversions,
Local New Builds & Building Surveys.

The Sand Quarry,
Hougher Wall Rd,
Audley,
Staffordshire. ST7 8JA.
Tel: (01782) 721111
Mob: (07714) 690927



Qualified Building Surveyor

Client: Life Style Design
Proposed Show Conservatories

Project: Conservatory Showrooms
Lea Forge
ST8 7SE

Drawing Title:
Proposed Front and Side Elevations

Scale: 1 : 100	Paper Size: A1	Date Created: 07/29/17
Drawing Number: A06	Drawing Revision:	